

POT. 239 + 86.8

239 + 90 FM. ENT. LT.  
INP. 14" X 30' C.M.C. REMOVE  
NO CULV. REQ'D.

239 + 96 CSAH 17  
NO CULV. INP.  
NO CULV. REQ'D.

252 + 52 FM. ENT. LT.  
INP. 15" X 26' C.M.C. REMOVE  
F&I. 18" X 22' S.C.P.  
F&I. 2 APRONS

252 + 20 L  
INP. 65" X 32' C.M.P.-A CULV.  
F&I. 65" X 32' C.M.P.-A CULV.  
F&I. 2 APRONS - C.M.P.-A  
255 + 20 CL  
65" SPAN X 78' RCP  
TAPER  
2009

255 + 86 FE. ENT. LT.  
NO CULV. INP.  
F&I. 18" X 22' S.C.P.  
F&I. 2 APRONS

252 + 49 FE. ENT. RT.  
INP. 12" X 20' C.M.C. REMOVE  
F&I. 15" X 22' S.C.P.  
F&I. 2 APRONS

255 + 68 FE. ENT. RT.  
NO CULV. INP.  
NO CULV. REQ'D.

CULTIVATED


CULTIVATED


BRUSH

CULTIVATED


BRUSH

CULTIVATED

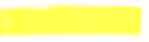 Proposed Route  
 Ped  
 Bore

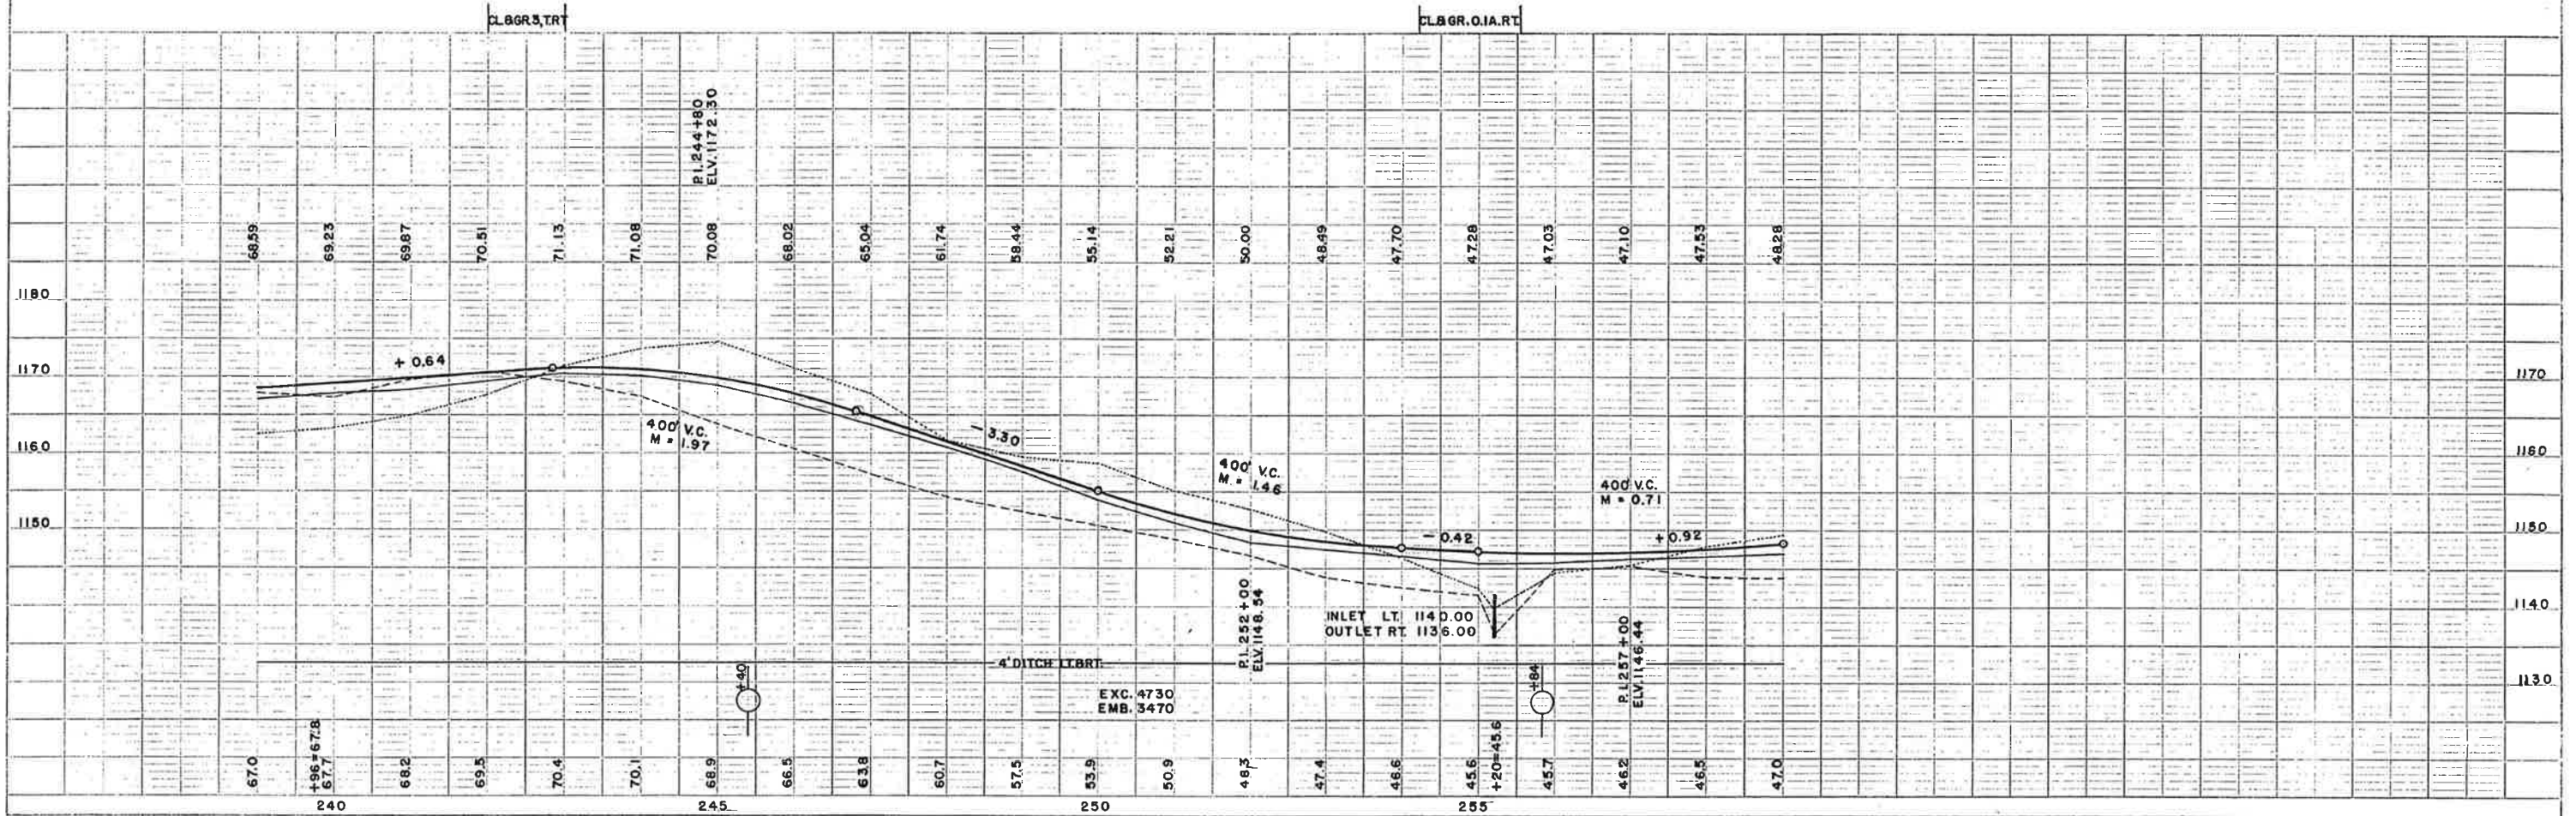



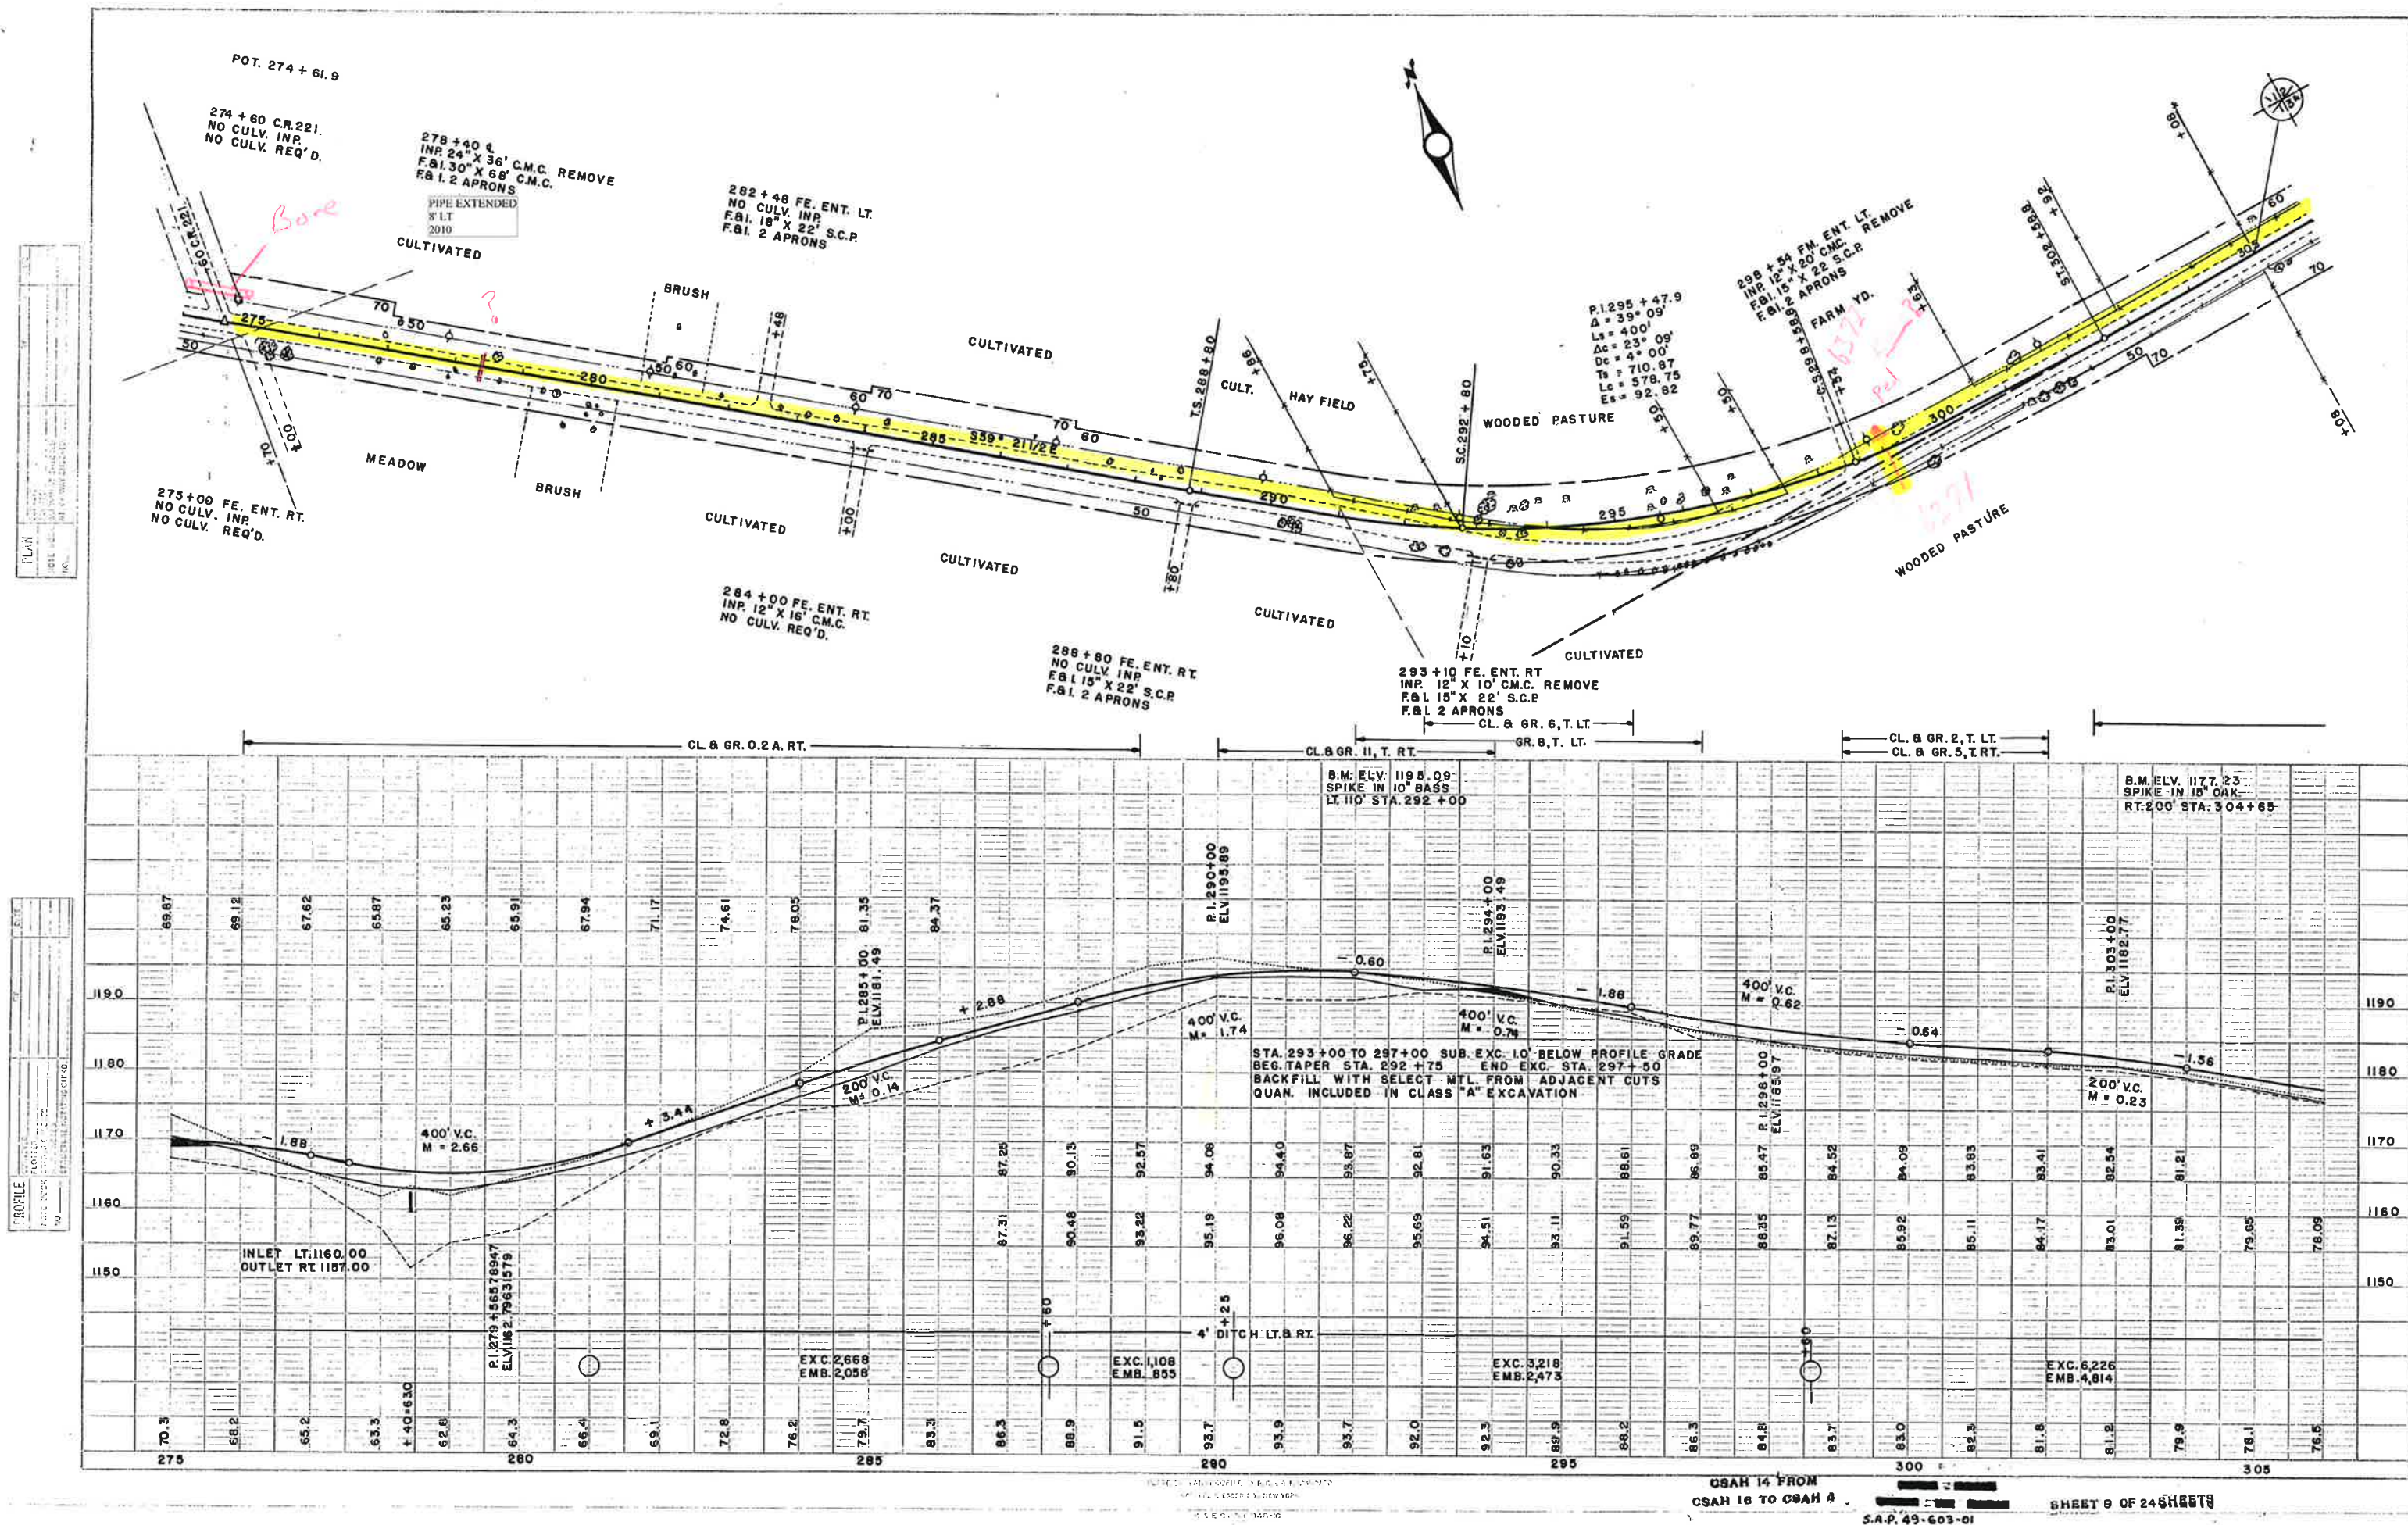

P.O.T. 311 + 93.3



318 + 80 FE. ENT. LT.  
INR 12" X 20' C.M.C. REMOVE  
F&I 15" X 22' S.C.P.  
F&I 2 APRONS



WOODED PASTURE

CULTIVATED

WOODED PASTURE

CULTIVATED

CULTIVATED

END S.A. 49-603-01  
STA. 327 + 84.4

314 + 45 FE. ENT. RT.  
INR 12" X 20' C.M.C. REMOVE  
F&I 15" X 22' S.C.P.  
F&I 2 APRONS

317 + 60 FE. ENT. RT.  
NO CULV. INP  
F&I 15" X 22' S.C.P.  
F&I 2 APRONS


CL. & GR. 0.2 A. LT.

GR. 66, T. LT.

CL. & GR. 1.1, A. RT.

B.M. ELV. 1164.06  
SPIKE IN 10" OAK  
RT. 130' STA. 314 + 40

B.M. ELV. 1136.83 = 1137.24  
SPIKE IN 14" ELM.  
LT. 80' STA. 331 + 00

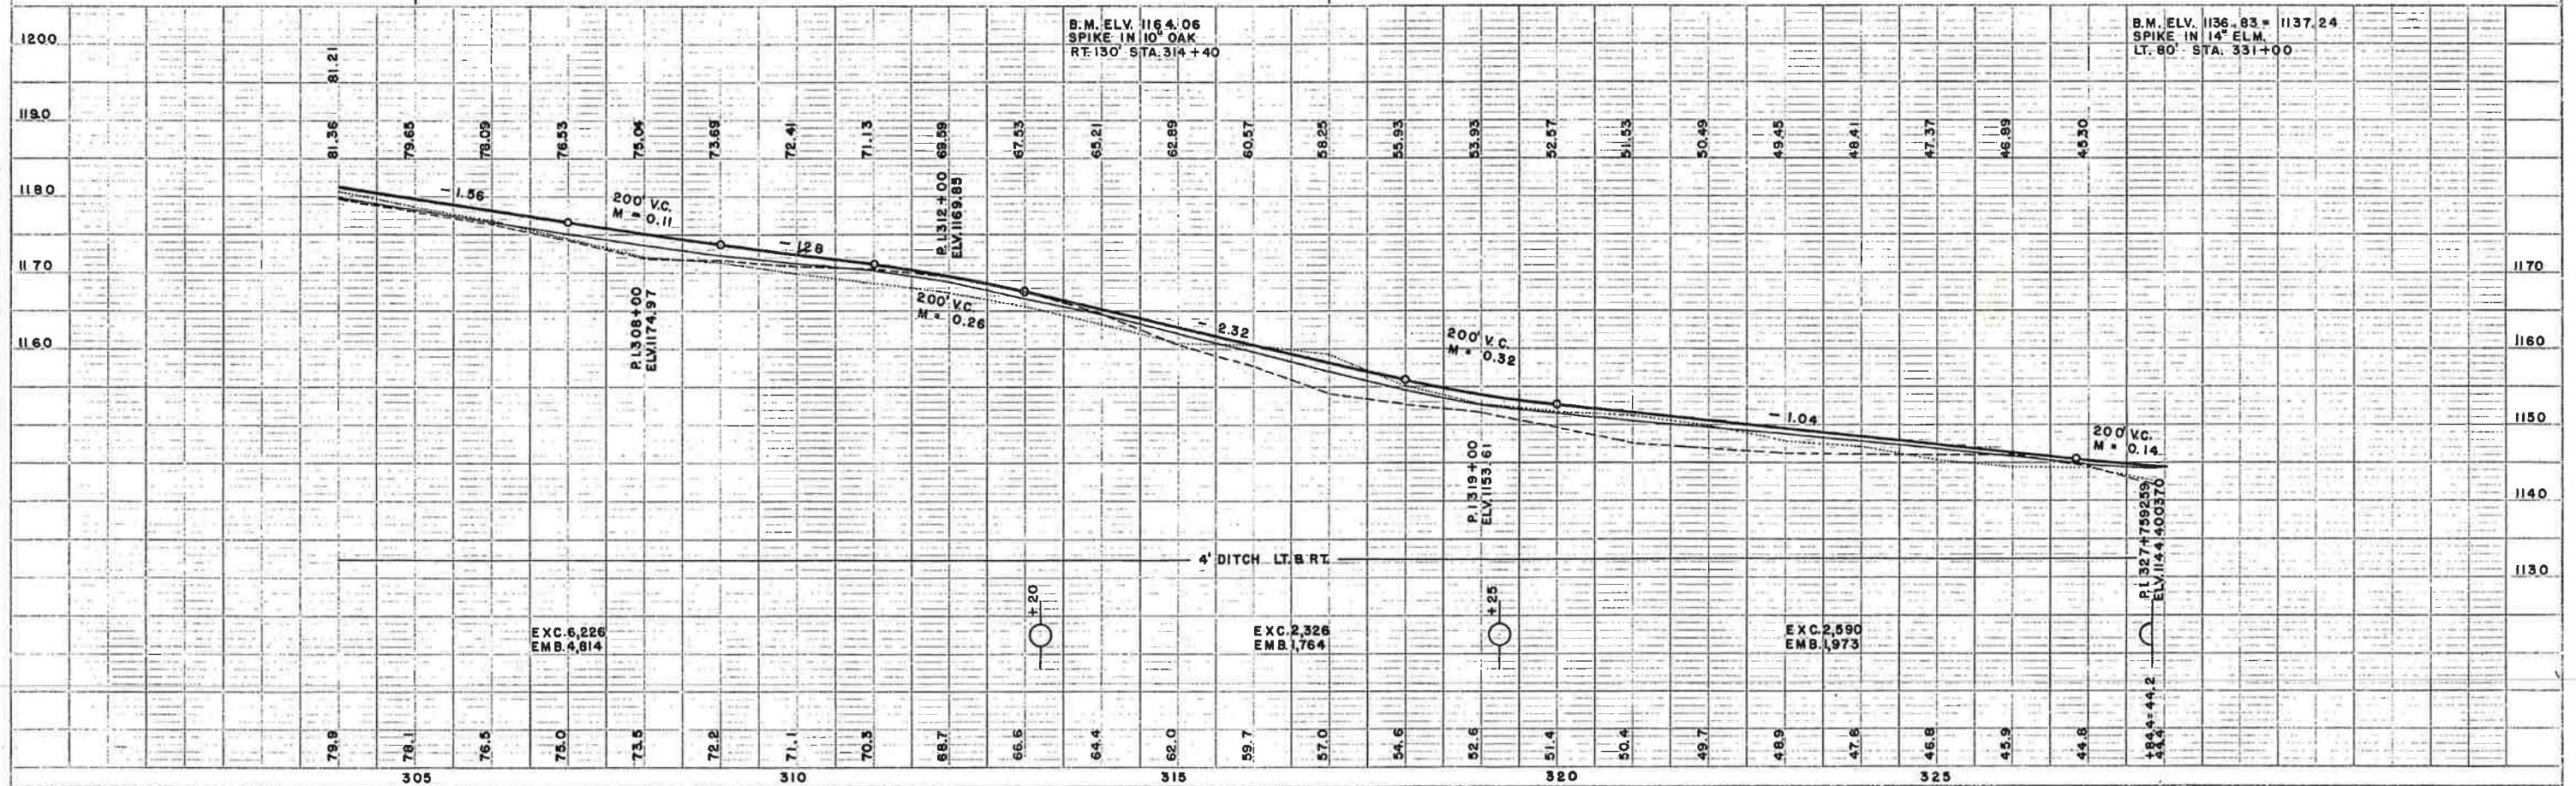

CSAH 14 FROM  
CSAH 16 TO CSAH 8

S.A.P. 49-603-01

SHEET 10 OF 24 SHEETS



| PLAN               | DATE |
|--------------------|------|
| DESIGNED           |      |
| CHECKED            |      |
| NOTED              |      |
| NO. OF WAY CHECKED |      |

| PROFILE                 | DATE |
|-------------------------|------|
| DESIGNED                |      |
| CHECKED                 |      |
| NOTED                   |      |
| STRUCTURE NOTES CHECKED |      |

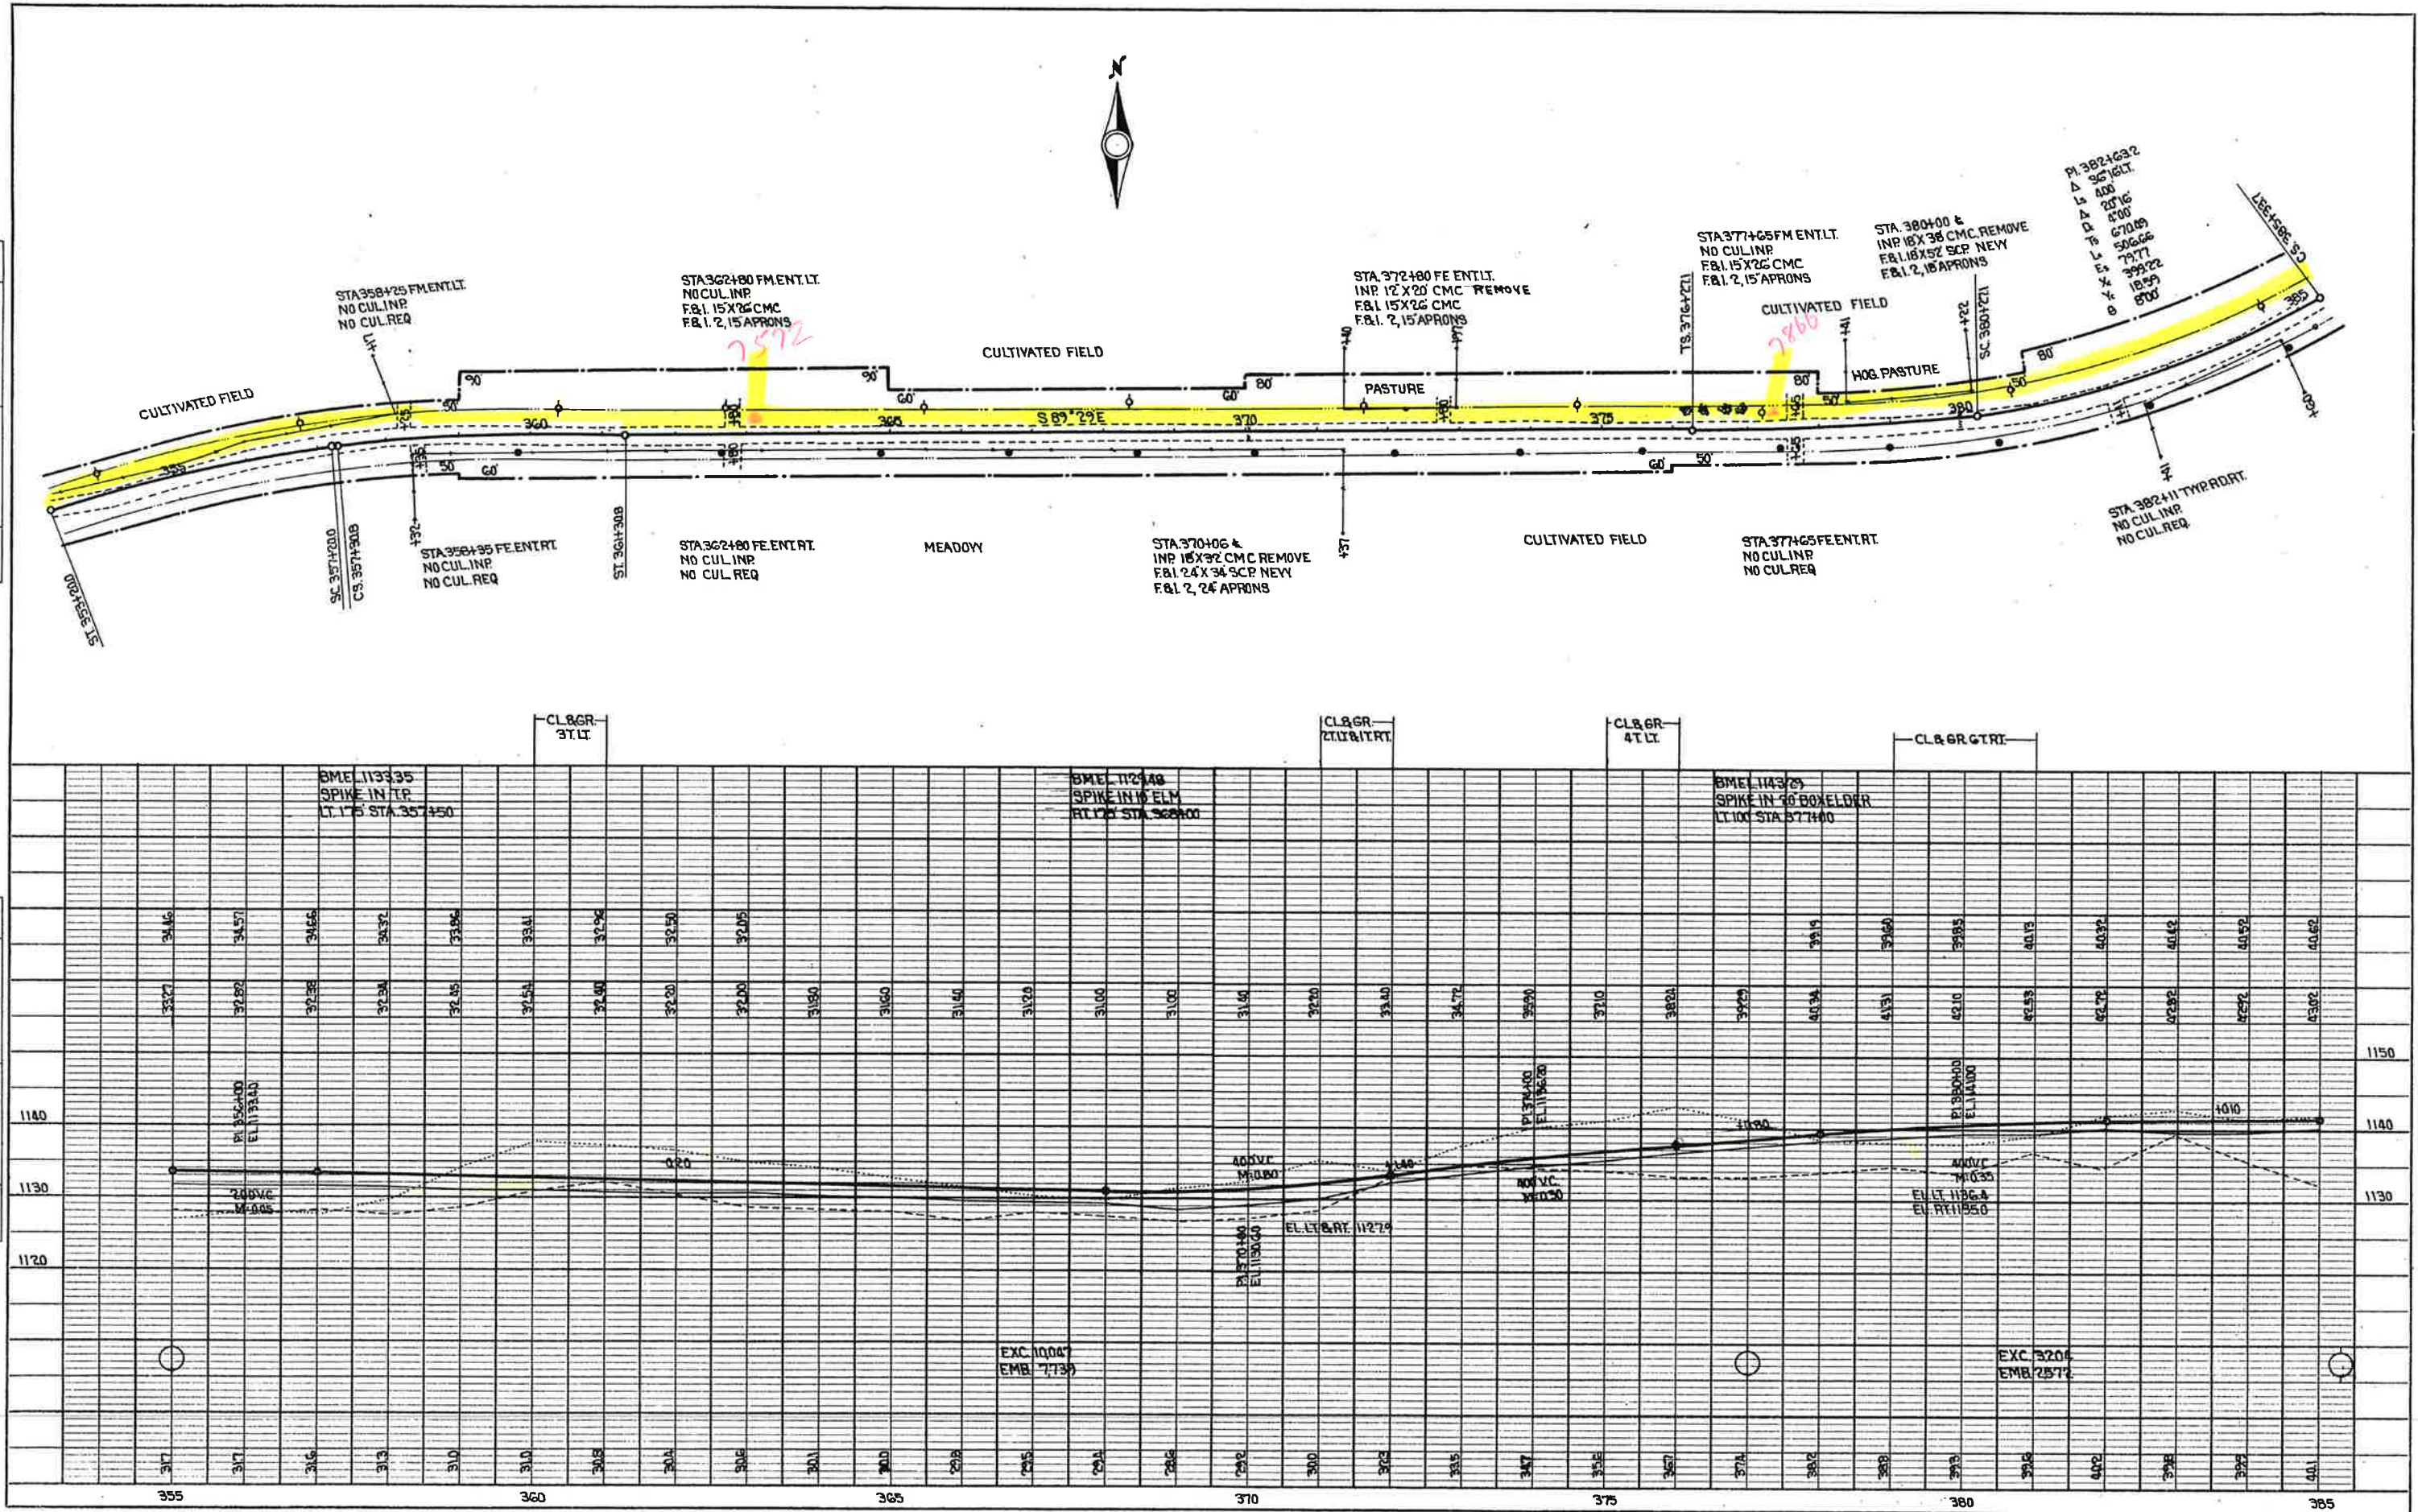


PLATE 1-PLAN PROFILE D.P.A.R.K. STANDARD  
THE FREDERICK POST CO. CHICAGO

|         |      |     |
|---------|------|-----|
| PLAN    | DATE | BY  |
|         | NO.  | NO. |
| PROFILE | DATE | BY  |
|         | NO.  | NO. |

|         |      |     |
|---------|------|-----|
| PROFILE | DATE | BY  |
|         | NO.  | NO. |
| PLAN    | DATE | BY  |
|         | NO.  | NO. |

