



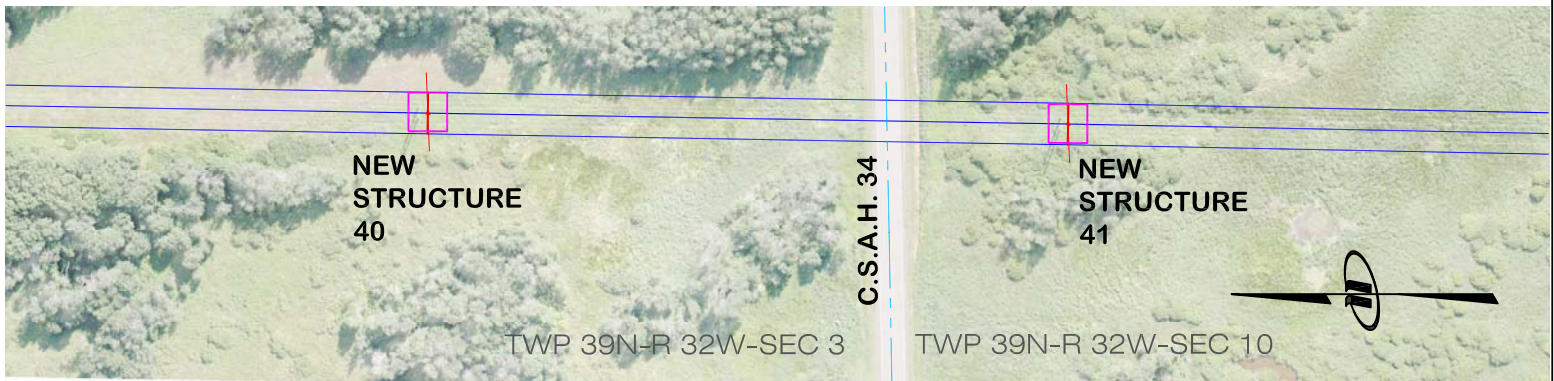

MORRISON COUNTY
CROSSING PLAN
SCALE: 1" = 200'

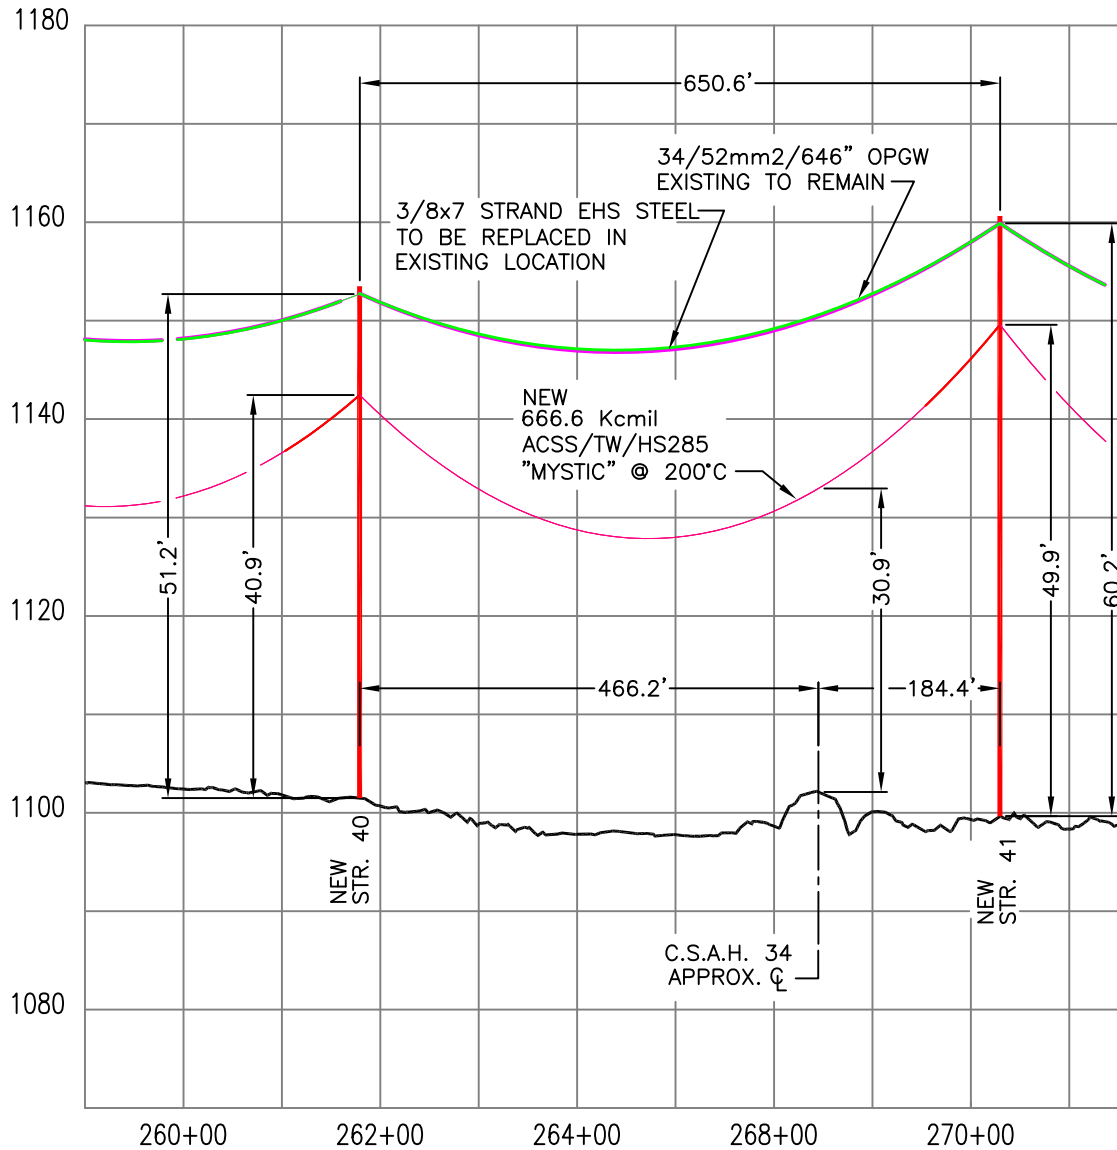

CROSSING PROFILE
VERT. SCALE: 1" = 20'
HORZ. SCALE: 1" = 200'



minnesota power

115KV LITTLE FALLS - ST. STEPHENS LINE NO. 868
2020 RECONDUCTOR-CROSSING at C.S.A.H 34
STRUCTURES 40 - 41
SECTIONS 3 & 10 - TOWNSHIPS 39N - RANGES 32W

Rev. 0 Date 08/03/20

MA-31406

FILE: \\P\projects\CADD\private\files2\XMSN\
868 LINE-\PERMITS\MA-31406.DWG

MICROFILMED		CODE		
/	/	-	-	-