



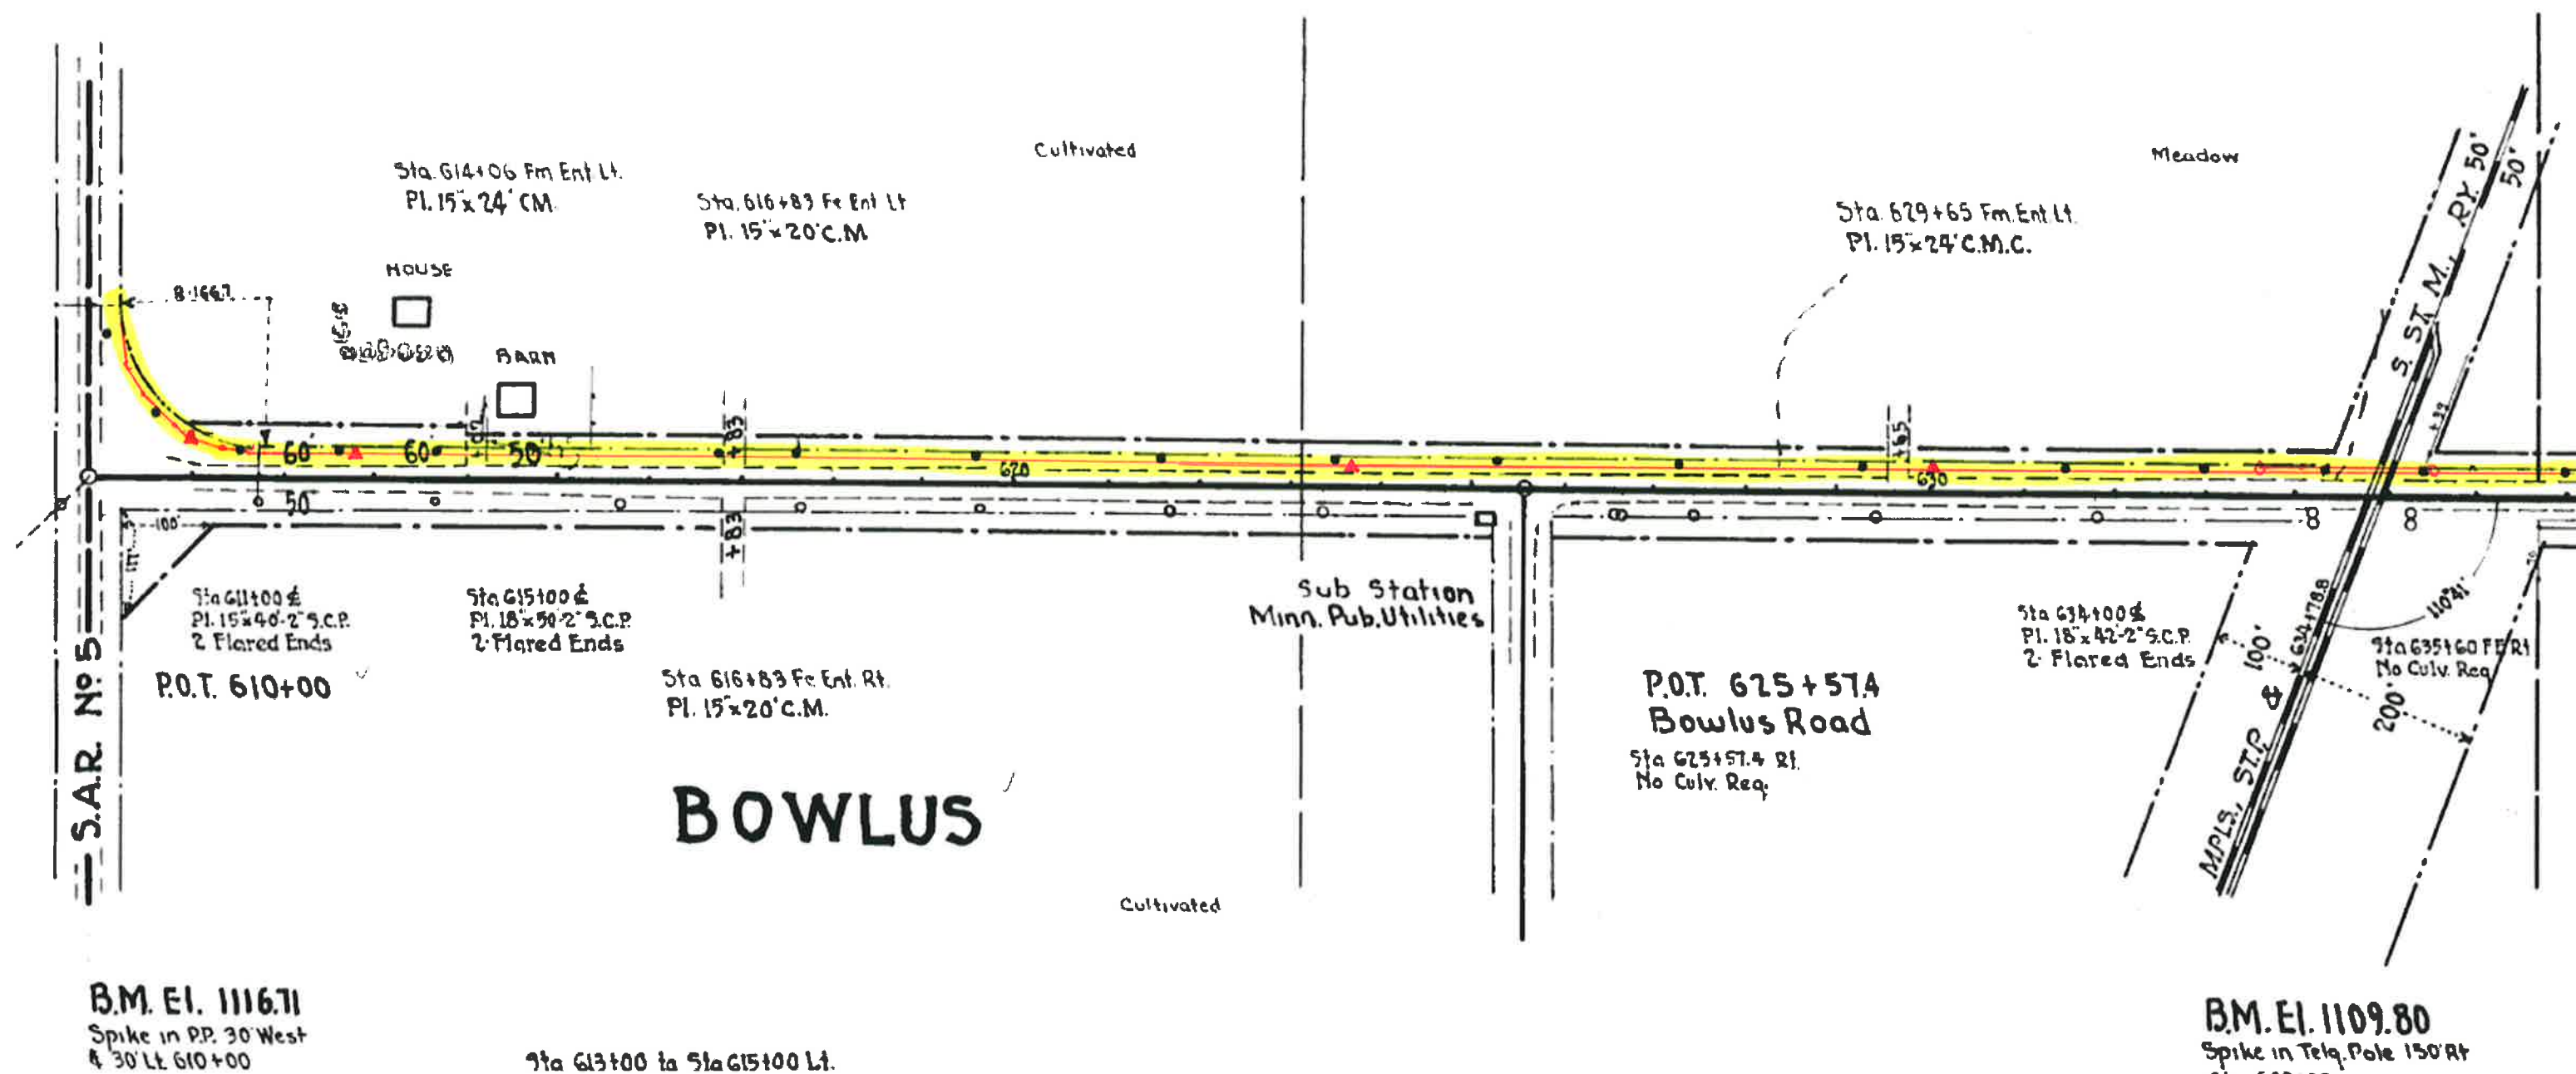

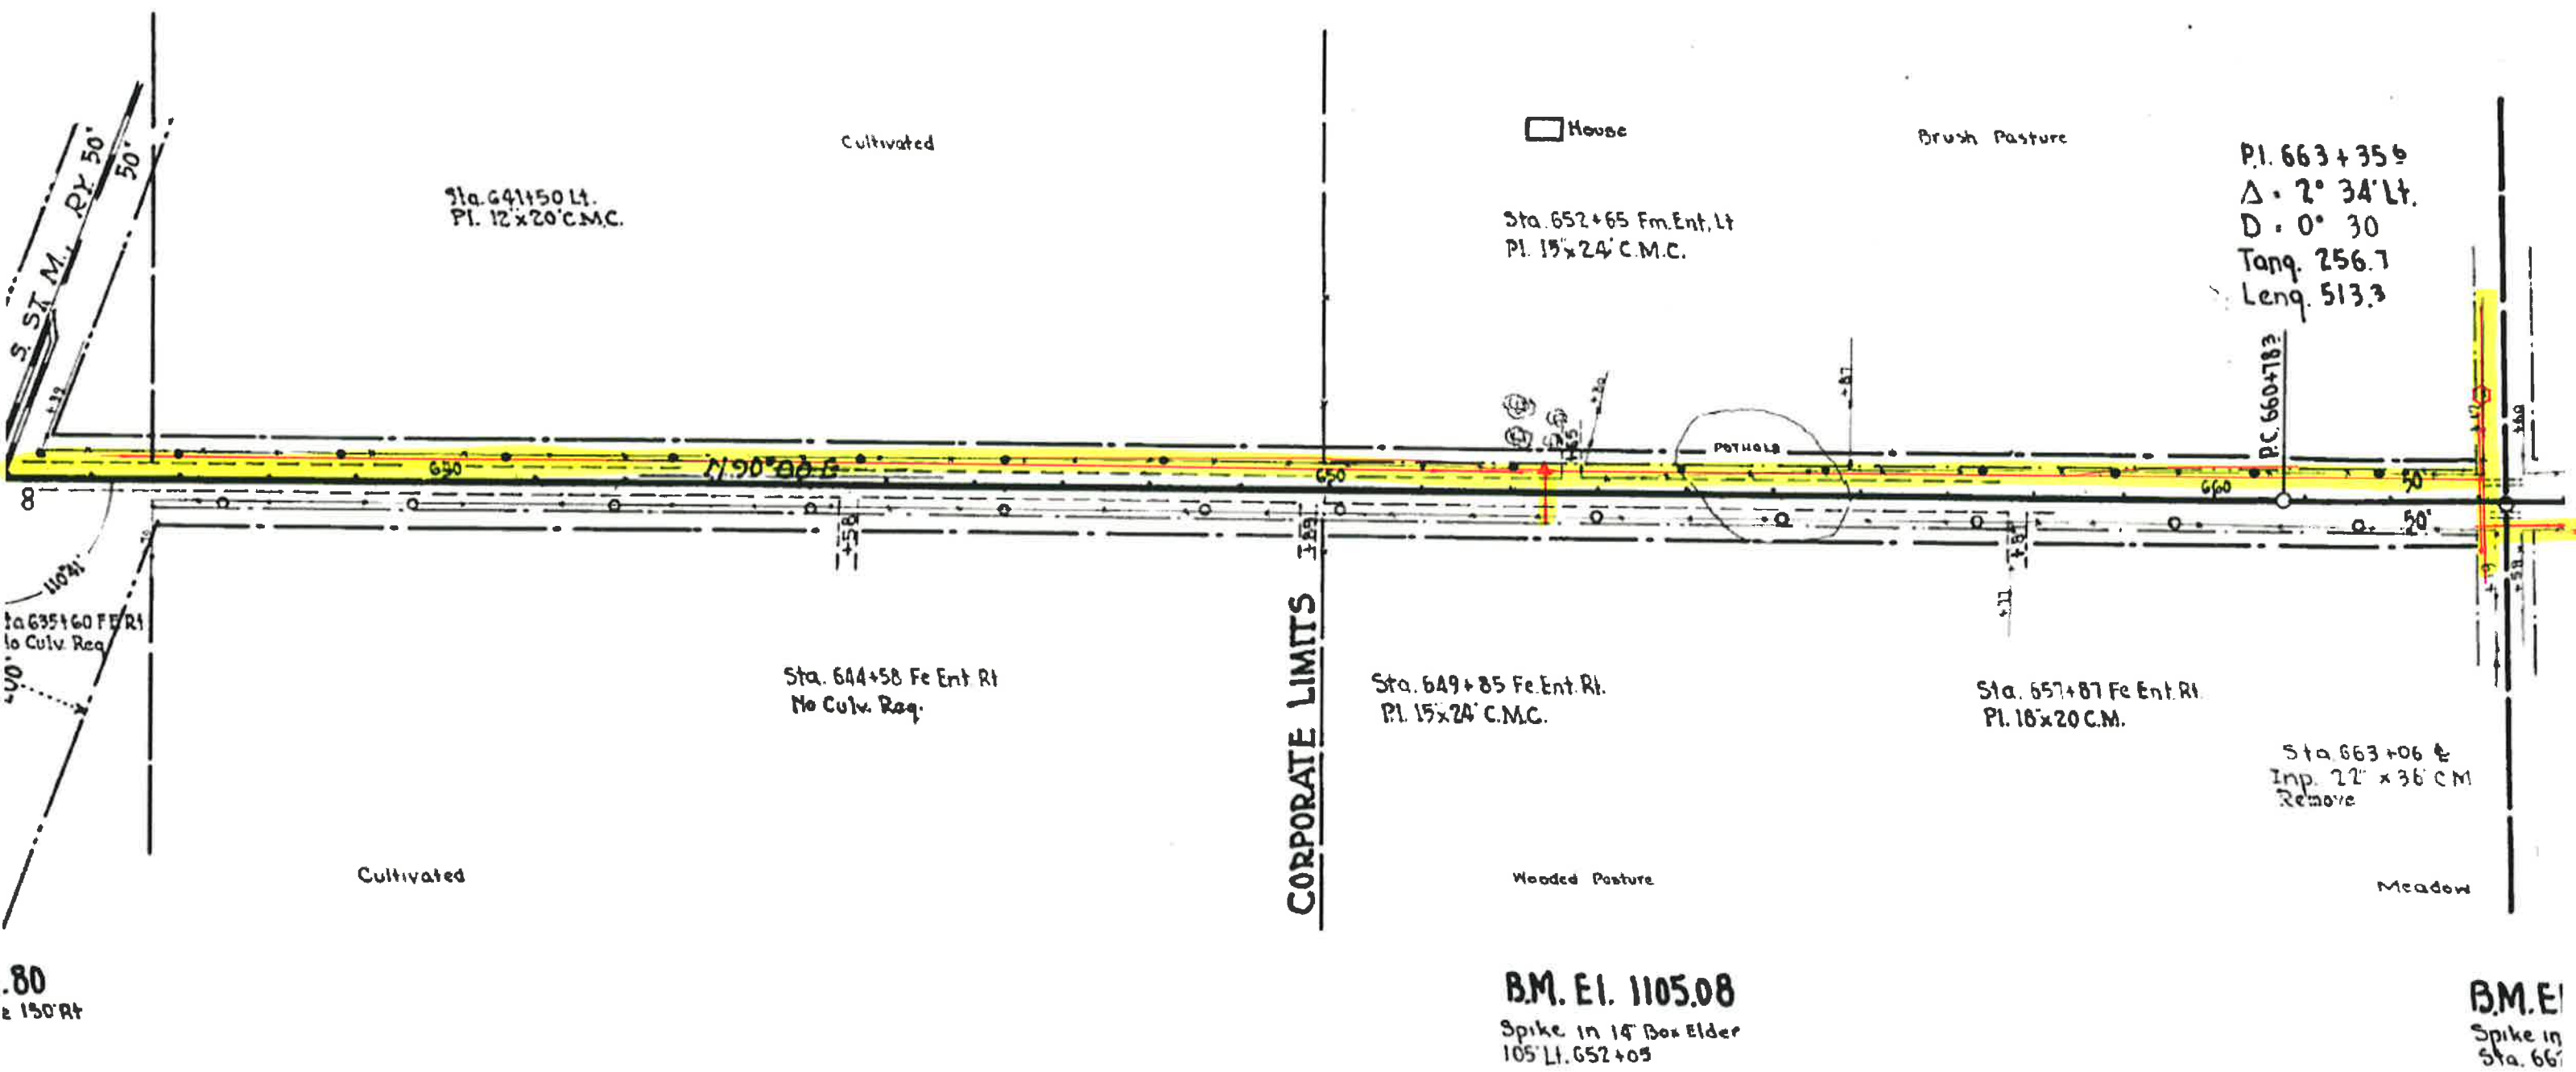

S. ST. M. L. RY. 50°

Sta. 641+50 Lt.
Pl. 12' x 20' C.M.C.

Cultivated

House

Brush Pasture

P.I. 663+35.9
Δ = 2° 34' Lt.
D = 0° 30'
Tanq. 256.7
Leng. 513.3

Sta. 652+65 Fm. Ent. Lt
Pl. 15' x 24' C.M.C.

POTHOLE

P.C. 660+18.3

Sta. 635+60 Fm. Ent. Rt
to Culv. Req.

Sta. 644+58 Fe Ent Rt
No Culv. Req.

Sta. 649+85 Fe Ent Rt.
Pl. 15' x 24' C.M.C.

Sta. 657+87 Fe Ent Rt.
Pl. 16' x 20 C.M.

Sta. 663+06 &
Inp. 22' x 36 CM
Remove

Cultivated


Wooded Pasture

Meadow

B.M. E. 1105.08
Spike in 14' Box Elder
105' Lt. 652+05

B.M. E. 1105.08
Spike in 14' Box Elder
105' Lt. 652+05

B.M. E. 1105.08
Spike in 14' Box Elder
105' Lt. 652+05

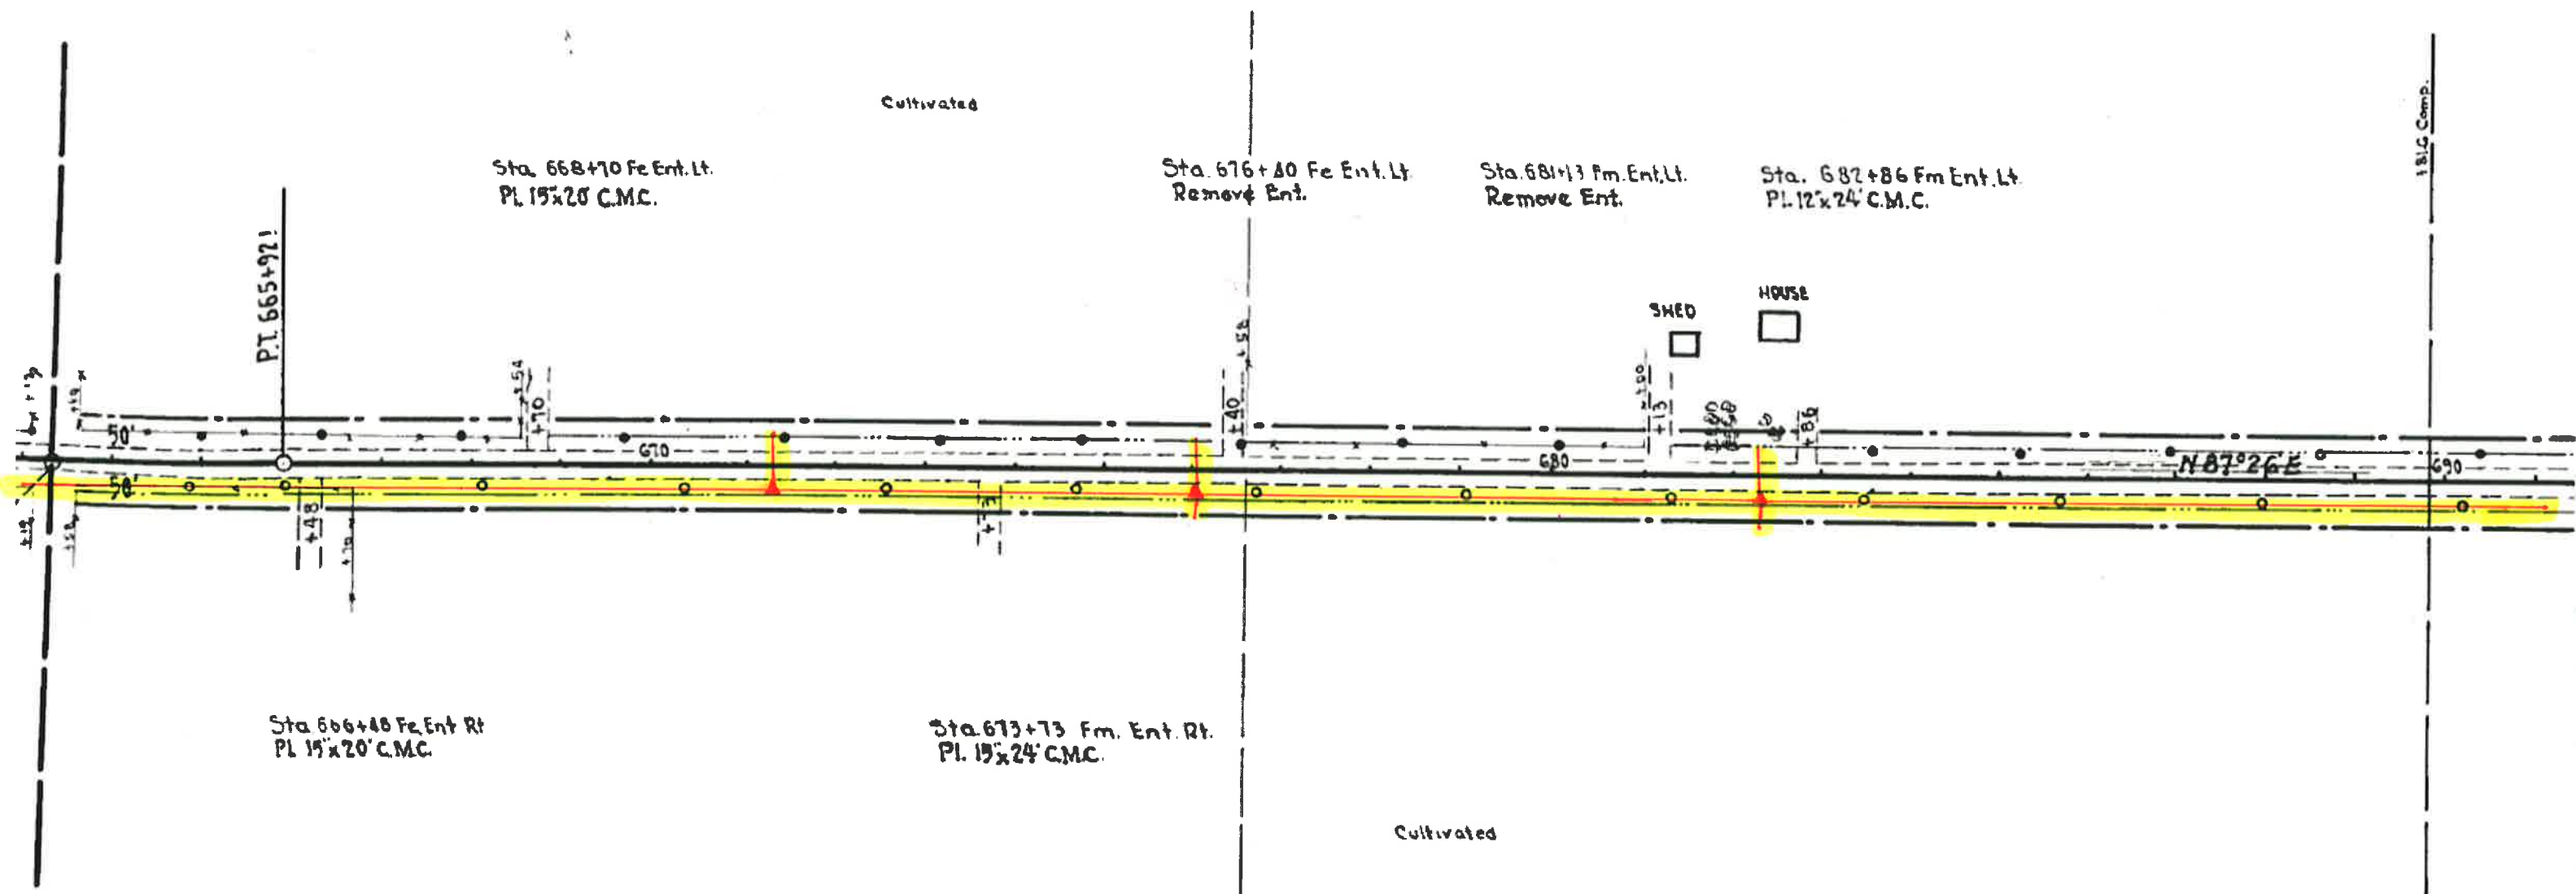

Sta. 668+70 Fe Ent. Lt.
Pl. 15'x20' C.M.C.

Sta. 676+80 Fe Ent. Lt.
Remove Ent.

Sta. 681+13 Fm. Ent. Lt.
Remove Ent.

Sta. 682+86 Fm Ent. Lt.
Pl. 12'x24' C.M.C.


P.T. 665+92.1

Sta. 666+48 Fe Ent Rt
Pl. 15'x20' C.M.C.

Sta. 673+73 Fm. Ent. Rt.
Pl. 15'x24' C.M.C.

B.M. El. 1112.86
Spike in 12" W. Oak 145 Lt.
Sta 678+45

Sta 681+00 to Sta 683+00 Lt.
Ind 520 9V on Backslope

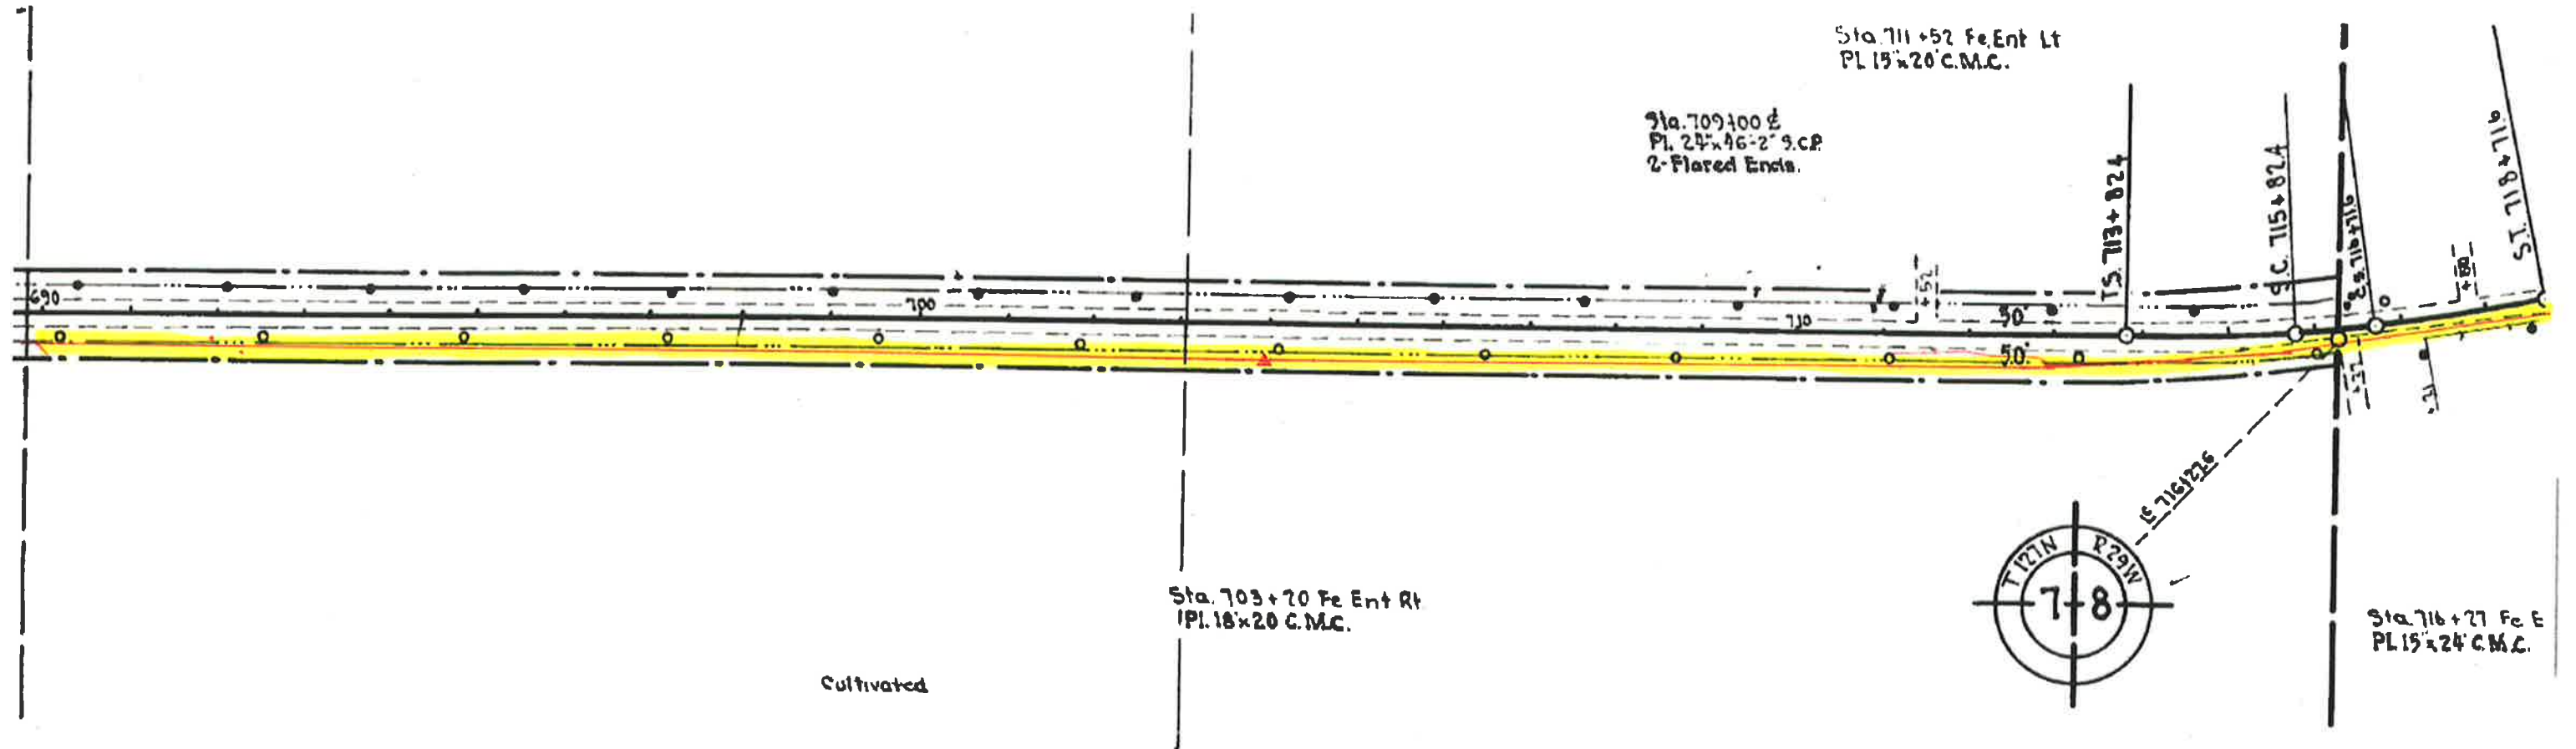

BY PL 100000

