

POT 0+00

THOMAS & GENEVIEVE WICZEK
STA 0+50 TO STA 9+88

KEITH P MAMBECK
STA 9+88 TO STA 13+18

R1 16+14.84
A 1°23'55"LT

JAMES & RITA PEKULA
STA 13+18 TO STA 23+25

LEEROY & CENRA HOST
STA 23+25 TO STA 26+57.62

POT 26+57.62

MARY JO RETKA
STA 26+57.62 TO STA 27+73

0+68 E CULV
INP 24" X 64" MET + APRONS REMOVED 66'
DO NOT DISTURB
24" X 58" R.C. PIPE CULV
2 R.C. PIPE APRONS

6+72 FM ENT MOVED TO 6+80
INP 18" X 24" CMP REMOVE
18" X 44" R.C. PIPE CULV
2 R.C. PIPE APRONS (STD)

10+15 BIT HSE ENT
INP 15" X 25" CMP REMOVE
15" X 30" R.C. PIPE CULV
2 R.C. PIPE APRONS (STD)

13+35 YARD ENT
INP 15" X 18" CONC.
(HANDMADE) REMOVE
OMIT ENT
15" X 20" R.C. PIPE CULV
2 R.C. PIPE APRONS

16+15 FM ENT
INP 12" X 16" CONC REMOVE
NO CULV REQ'D

25+03 HSE ENT
NO CULV INP
NO CULV REQ'D

26+04 HSE ENT
NO CULV INP
NO CULV REQ'D

26+84 HSE ENT
NO CULV INP
NO CULV REQ'D

27+56 HSE ENT (CONC)
NO CULV INP
NO CULV REQ'D

28+77 HSE ENT
NO CULV INP
NO CULV REQ'D

MEADOW LOWLAND

VACANT HOMESTEAD
WOODED YARD

CULT

YARD

YARD

WOODED YARD

PAST

ROCKY PAST

PAST

YARD

WOOD FENCE

YARD

LOW PAST
TREES &
BRUSH

SWAMP

WOODED PAST

POSSIBLE BORROW AREA, EXCESS MATERIAL DISPOSAL,
& STOCKPILE AREA. MORRISON COUNTY HAS AN
AGREEMENT WITH THE LANDOWNER.

7+50 FE ENT MOVED TO 7+55
NO CULV INP
24" X 34" R.C. PIPE CULV
2 R.C. PIPE APRONS

P1 16+14.84
A 1°23'55"LT
DC 0°15'
T 279.46
L 358.89
E 1.70
R 2298.31
CH 558.87

N/D IN TWIN 6"
W. OAK 68.88'

16+44 E CULV
24" X 44" CMP REMOVE
24" X 52" R.C. PIPE CULV
2 R.C. PIPE APRONS (4.1)
3.5 CU. YDS.
RANDOM RMPRAP CL. II

20+26 FE ENT
INP 15" X 24" CMP REMOVE
18" X 24" R.C. PIPE CULV
2 R.C. PIPE APRONS (STD)

25+04 HSE ENT
NO CULV INP
NO CULV REQ'D

26+11 HSE ENT
NO CULV INP
NO CULV REQ'D

28+45 BIT HSE ENT
NO CULV INP
NO CULV REQ'D

29+88 MEADOW VIEW OR
NO CULV INP
NO CULV REQ'D

24+45 BEGIN CONCRETE CURB & GUTTER
DESIGN B618 LT. & RT.
40' FACE TO FACE

THOMAS & GENEVIEVE WICZEK
STA 0+00 TO STA 6+88

JAMES & RITA PEKULA
STA 6+88 TO STA 20+44

JAMES & LINDA WITUCKI
STA 20+44 TO STA 26+06

DONALD & FLORENCE BRADSTED
STA 26+06 TO STA 29+55


AS - BUILT 98


B.M. ELV. 1114.92


B.M. ELV. 1129.27

B.M. ELV. 1154.14


proposed fiber route

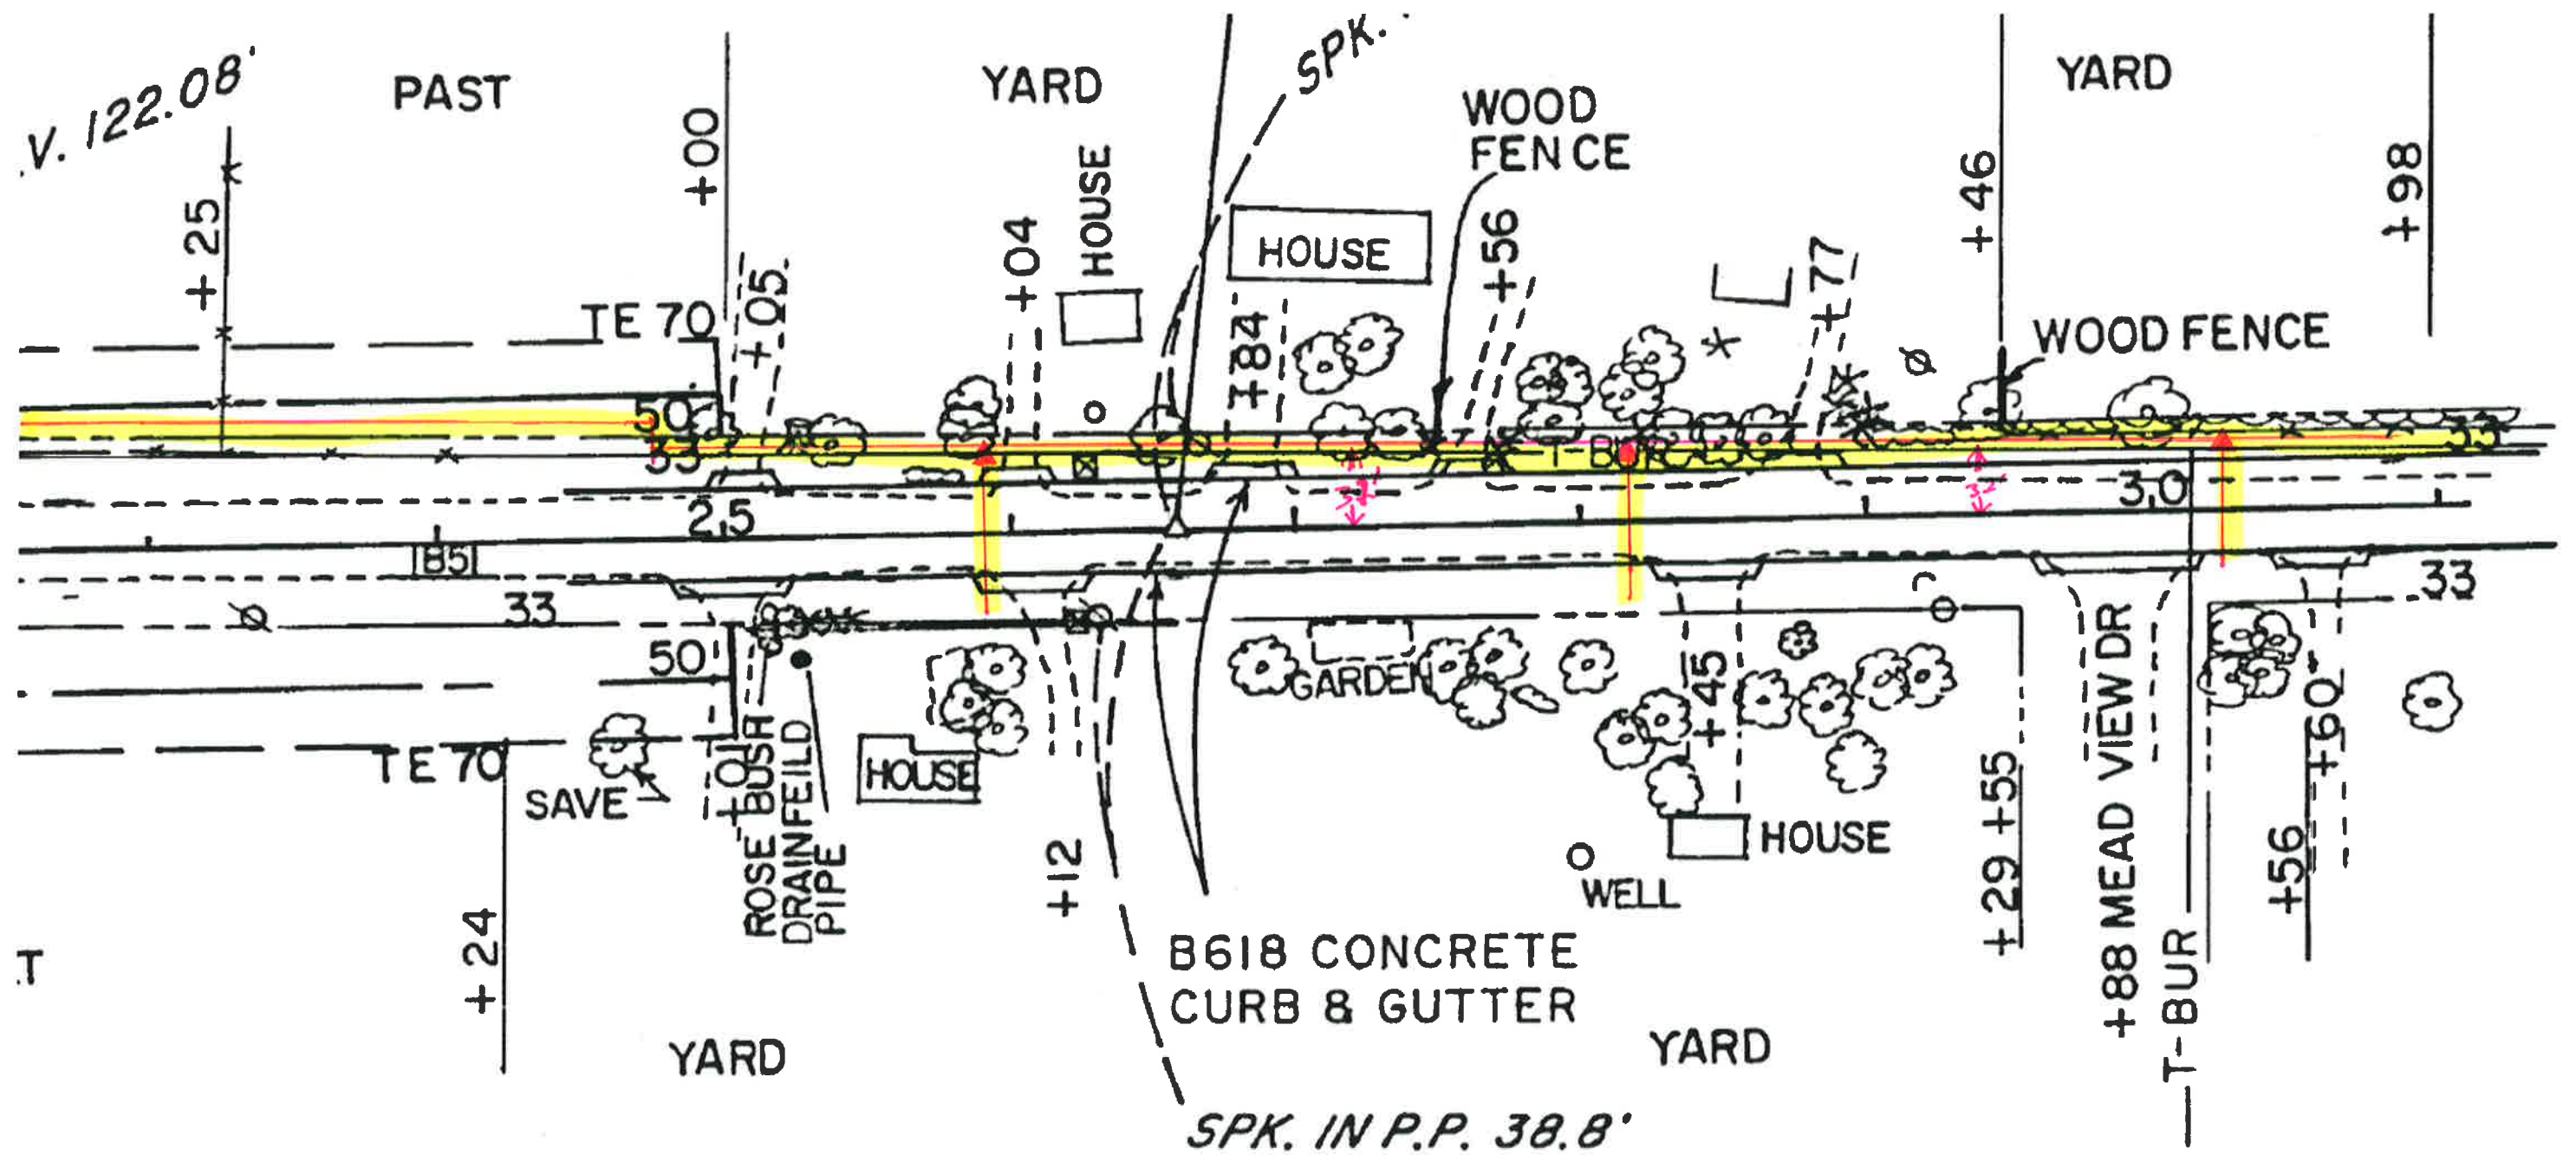

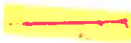
 proposed fiber Route

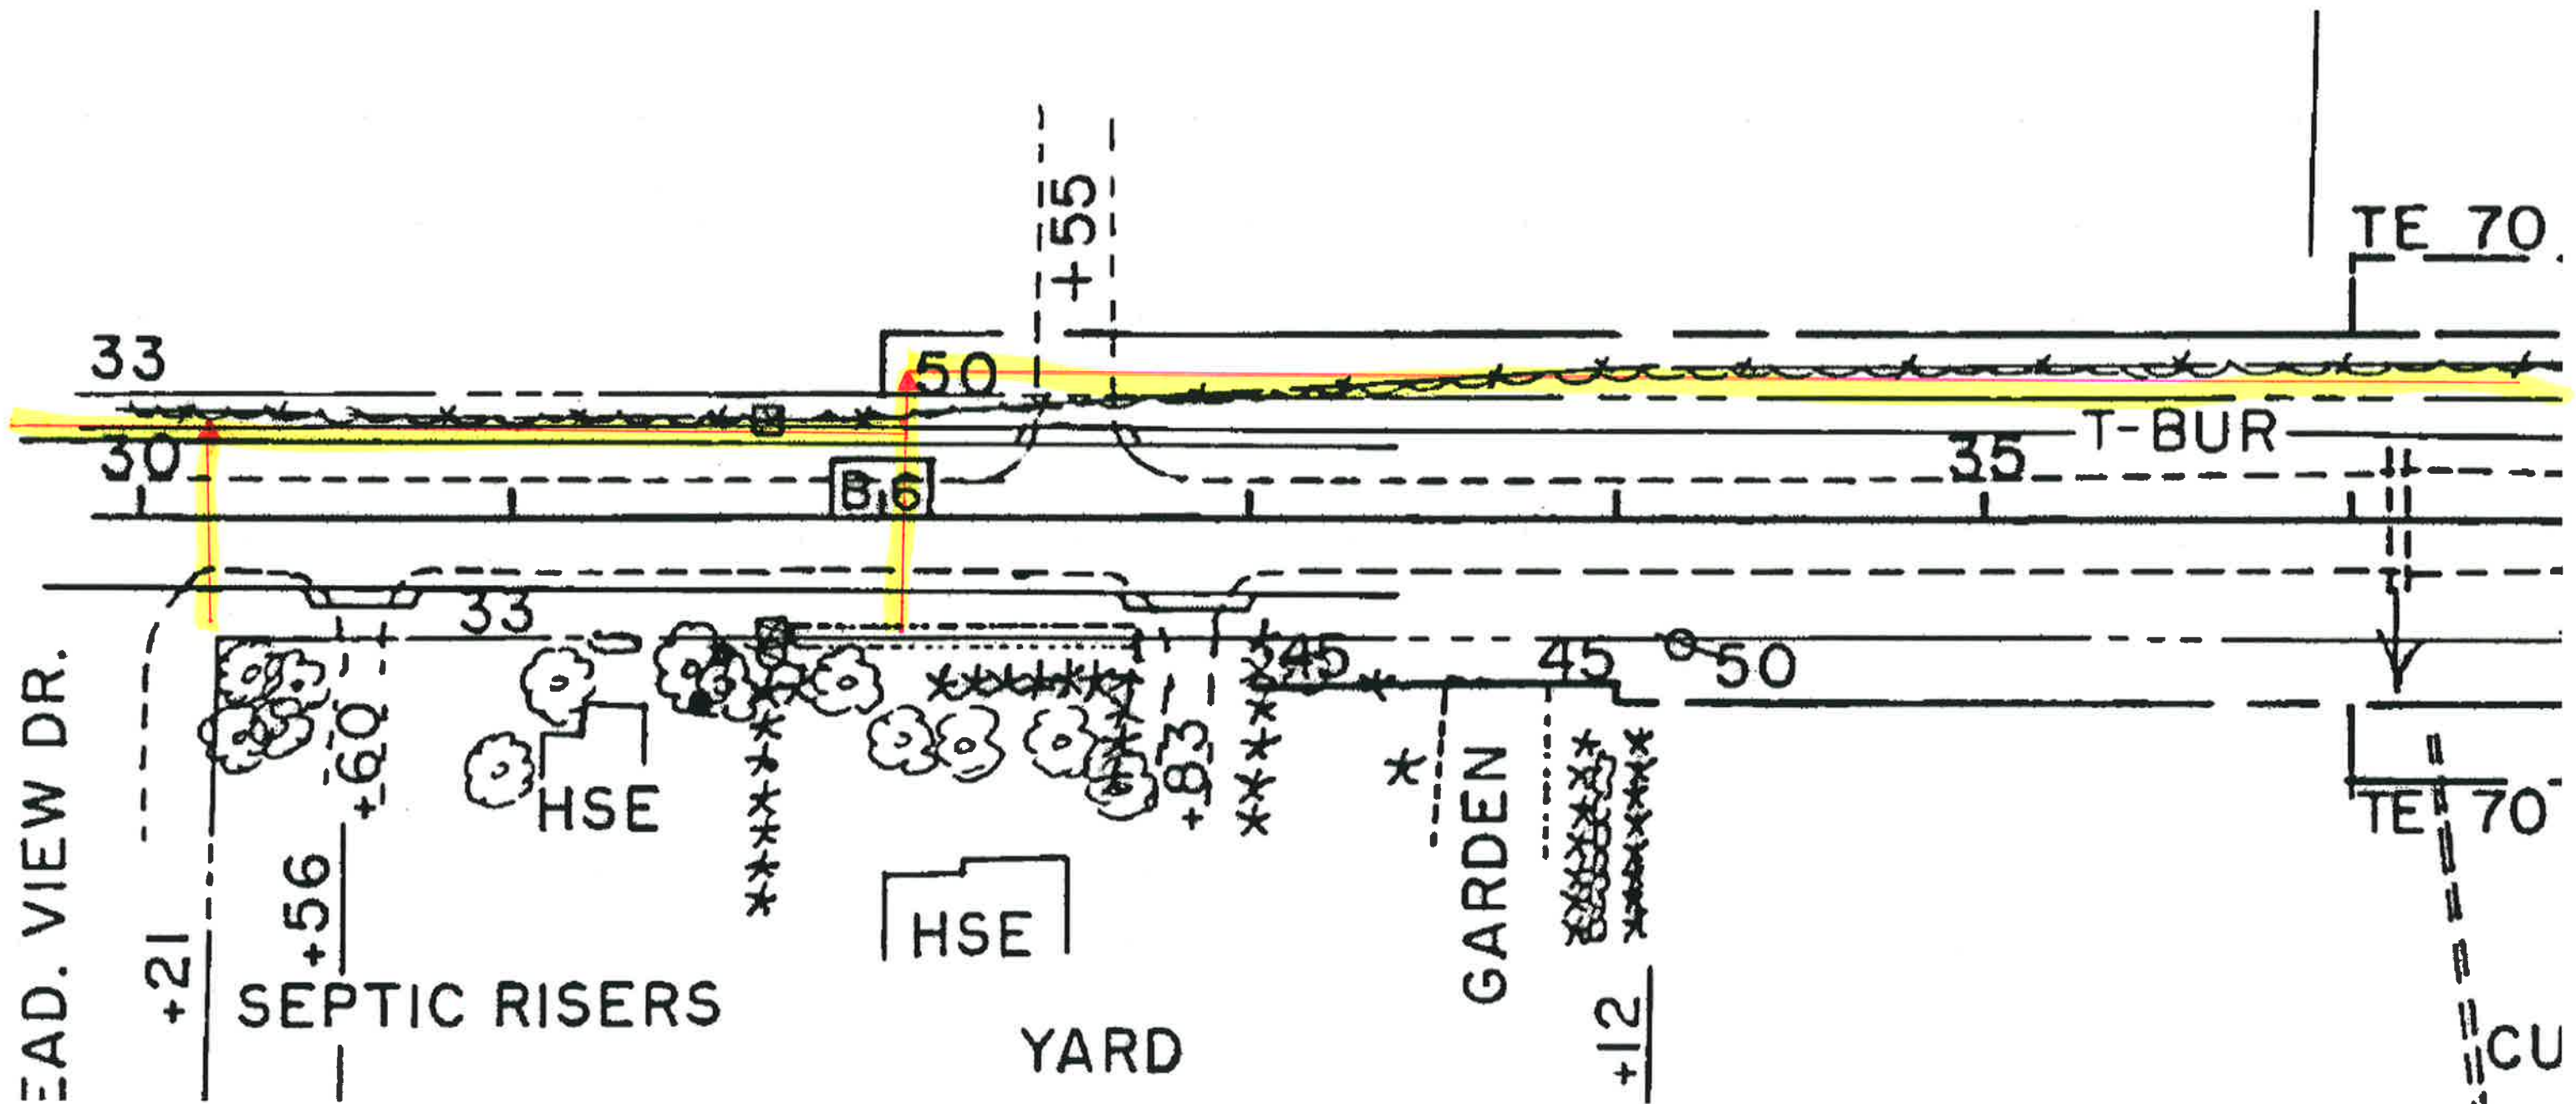

proposed fiber route

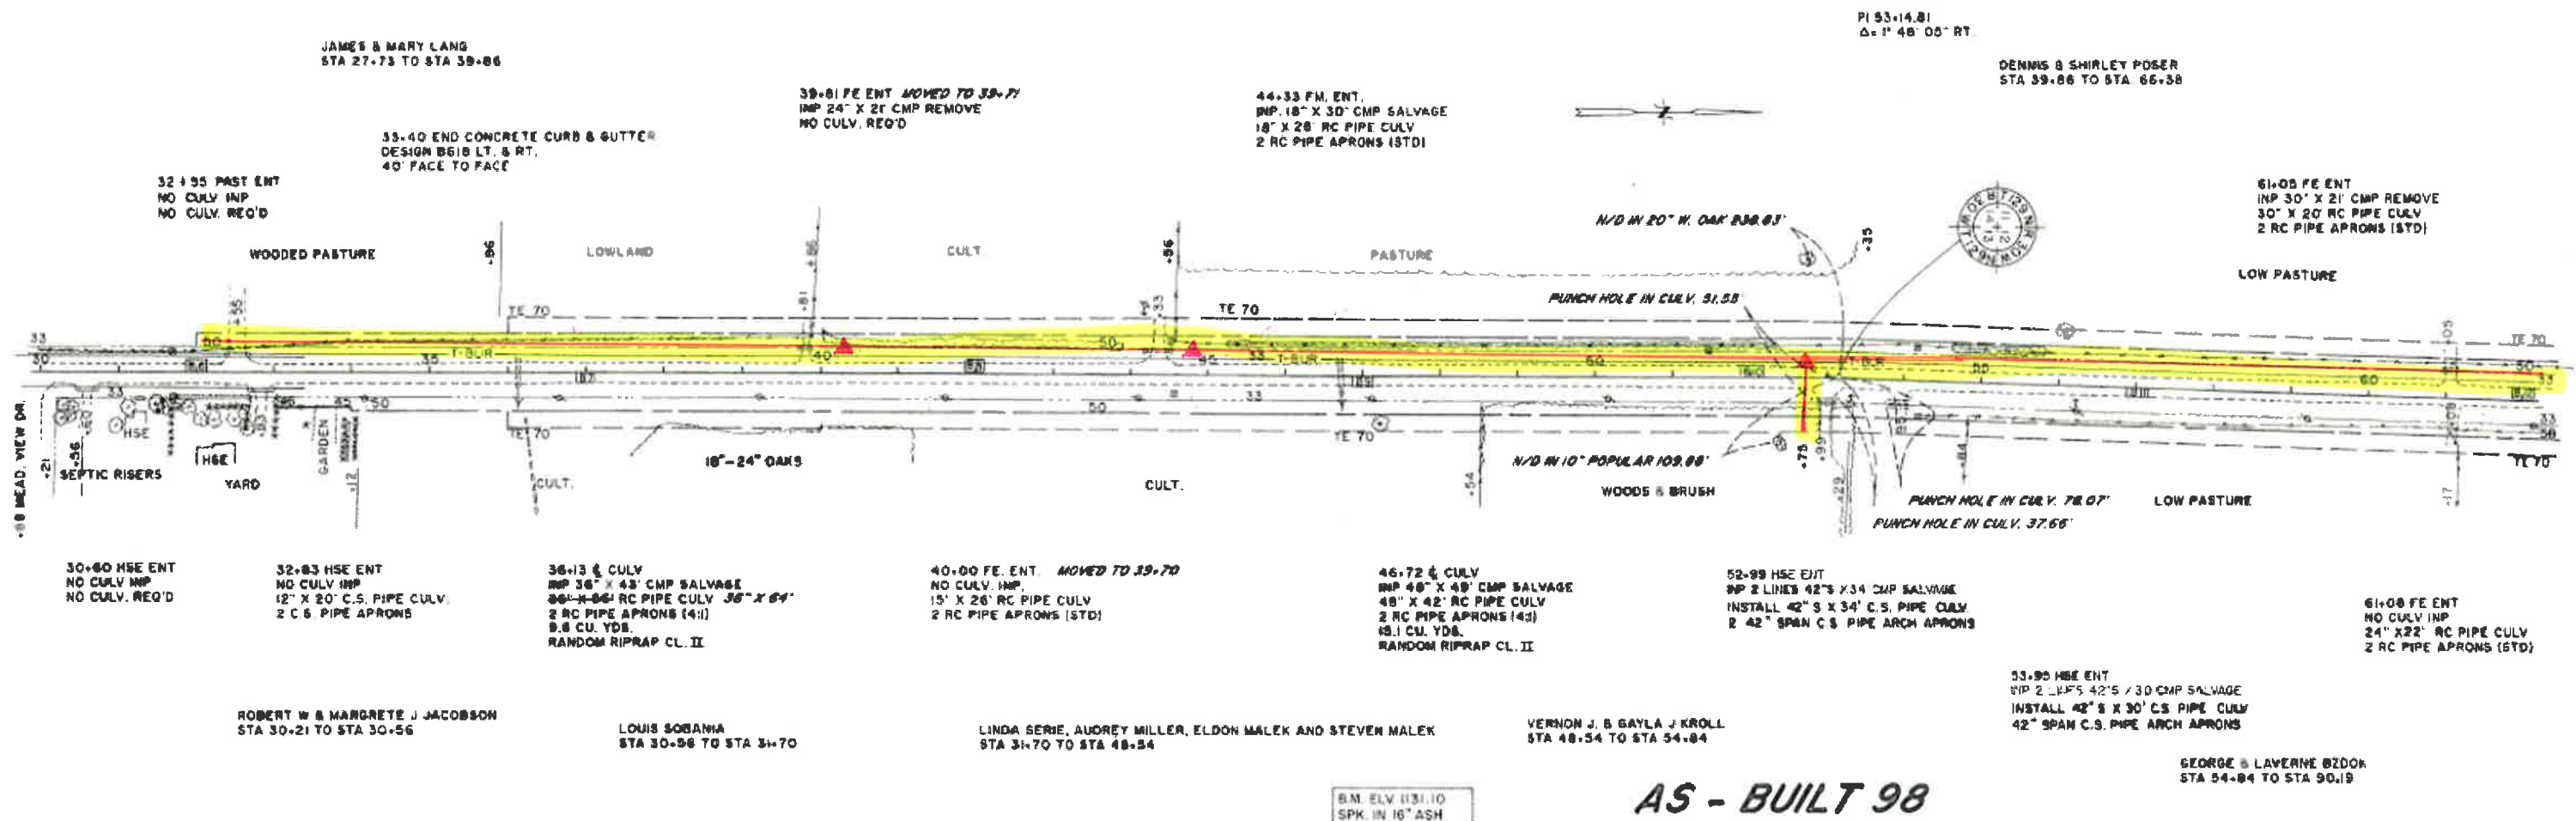

— proposed fiber Route

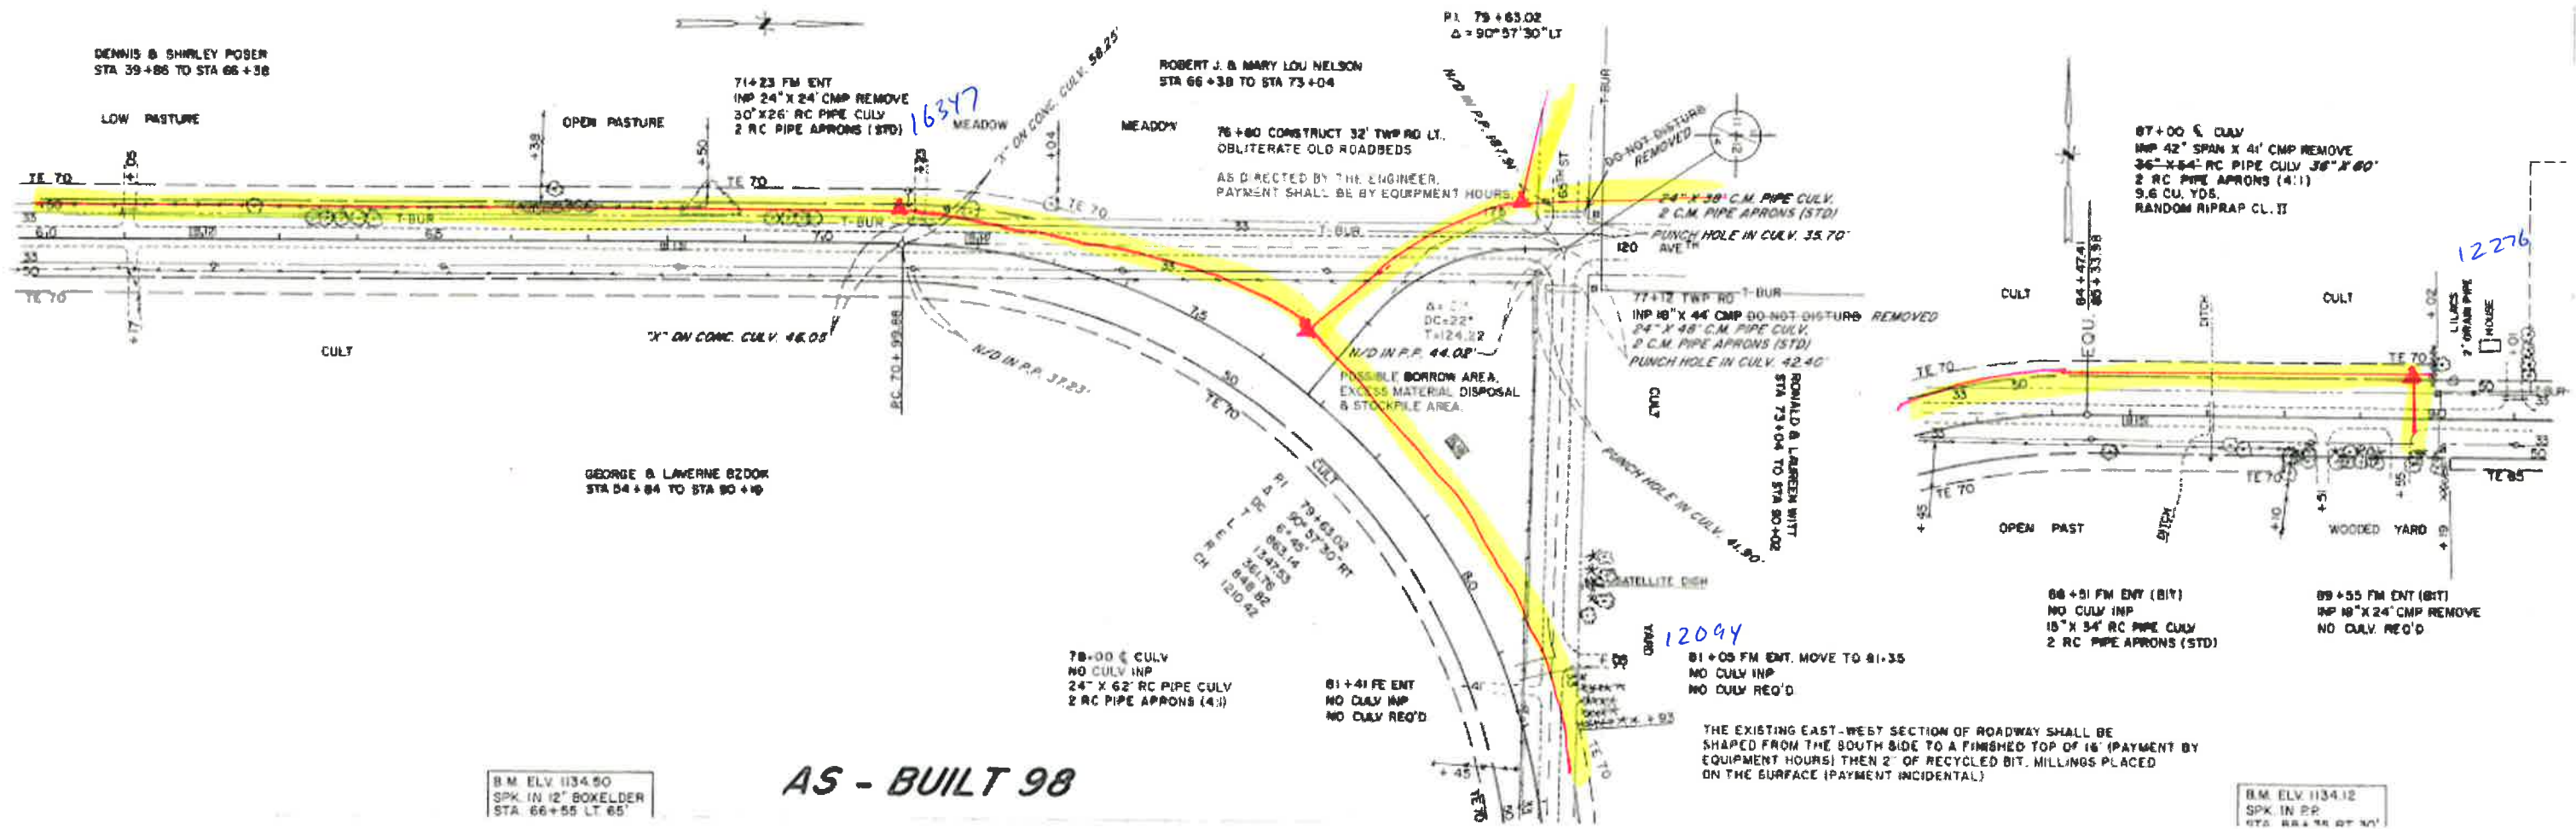

 proposed Fiber Route

LARRY S. & BETTY G. KERN
STA 90+02 TO STA 91+22

RONALD & NANCY E. WOLTJER
STA 91+22 TO STA 97+22

DAVID & KRISTINE MIDAS
STA 97+22 TO STA 103+46.7

ALOYSIUS V. STOLTMAN
STA 103+46.7 TO STA 116+72

DENNIS L. & VERNELL A. NELSON
STA 116+72 TO STA 120+04

91+01 HSE ENT
IMP 15" X 34" CMP REMOVE
15" X 26" RC PIPE CULV
2 RC PIPE APRONS (STD)

WOLTJER ADDITION

93+67 HSE ENT
IMP 15" X 30" CMP REMOVE
15" X 36" RC PIPE CULV
2 RC PIPE APRONS (STD)

99+96 HSE ENT
IMP 12" X 26" RCP REMOVE
15" X 26" RC PIPE CULV
2 RC PIPE APRONS

103+34 HSE ENT
IMP 15" X 26" CMP REMOVE
15" X 22" RC PIPE CULV
2 RC PIPE APRONS (STD)

114+99 TWP RD
IMP 15" X 30" CMP REMOVE
NO CULV REQ'D

118+92 HSE ENT
IMP 15" X 26" CMP REMOVE
15" X 30" RC PIPE CULV
2 RC PIPE APRONS (STD)

SHELTERED OAKS

103+03 HSE ENT (32' TOP)
IMP 15" X 30" CMP REMOVE
15" X 36" RC PIPE CULV
2 RC PIPE APRONS (STD)

114+37 & CULV MOVED TO 114+61
IMP 24" X 48" CMP REMOVE
24" X 34" RC PIPE CULV
2 RC PIPE APRONS (4X)
3.5 CU. YDS.
RANDOM RIPRAP CL. II

DALE R. & BRENDA E. GRADIN
STA 90+19 TO STA 116+72

AS - BUILT 98

B.M. ELY. 1136.29
SPK IN 24" W. OAK
STA 116+17 LT. 130'

