


Customer Status	Customer Type	Pedestals	CO and Cabinets	Distribution Fiber Cable	Conduit	Public Waterways
Active	Business	Complete	Cabinet	Buried - Existing	Proposed	Public Ditch/Filtered Natural Watercourse
Inactive	Industrial	Proposed	Central Office	Buried - Proposed	Existing	Public Water Watercourse
Potential	Multi-Unit	Handhole	Service Drop Cable	Network Fiber Cable		Public Lakes
Ready for Cutover	Residential	Proposed	Buried - Proposed	Buried - Existing		Private Easement Area
Requested		Existing	Buried - Existing	Buried - Proposed		Telco Service Area



Project: CTC ReCon 5 CR 283 & 260th Pg 1 of 2

Staked By:	Date:	 Cooperative Network Services, LLC 14 Main St SW - Menahga, MN 56464 218-564-3000
Revised By:	Date:	
As Built By:	Date:	

ROW Width: 50' 290 Prepared By: Lance Cullen
 ArcGIS Online 12/18/2025

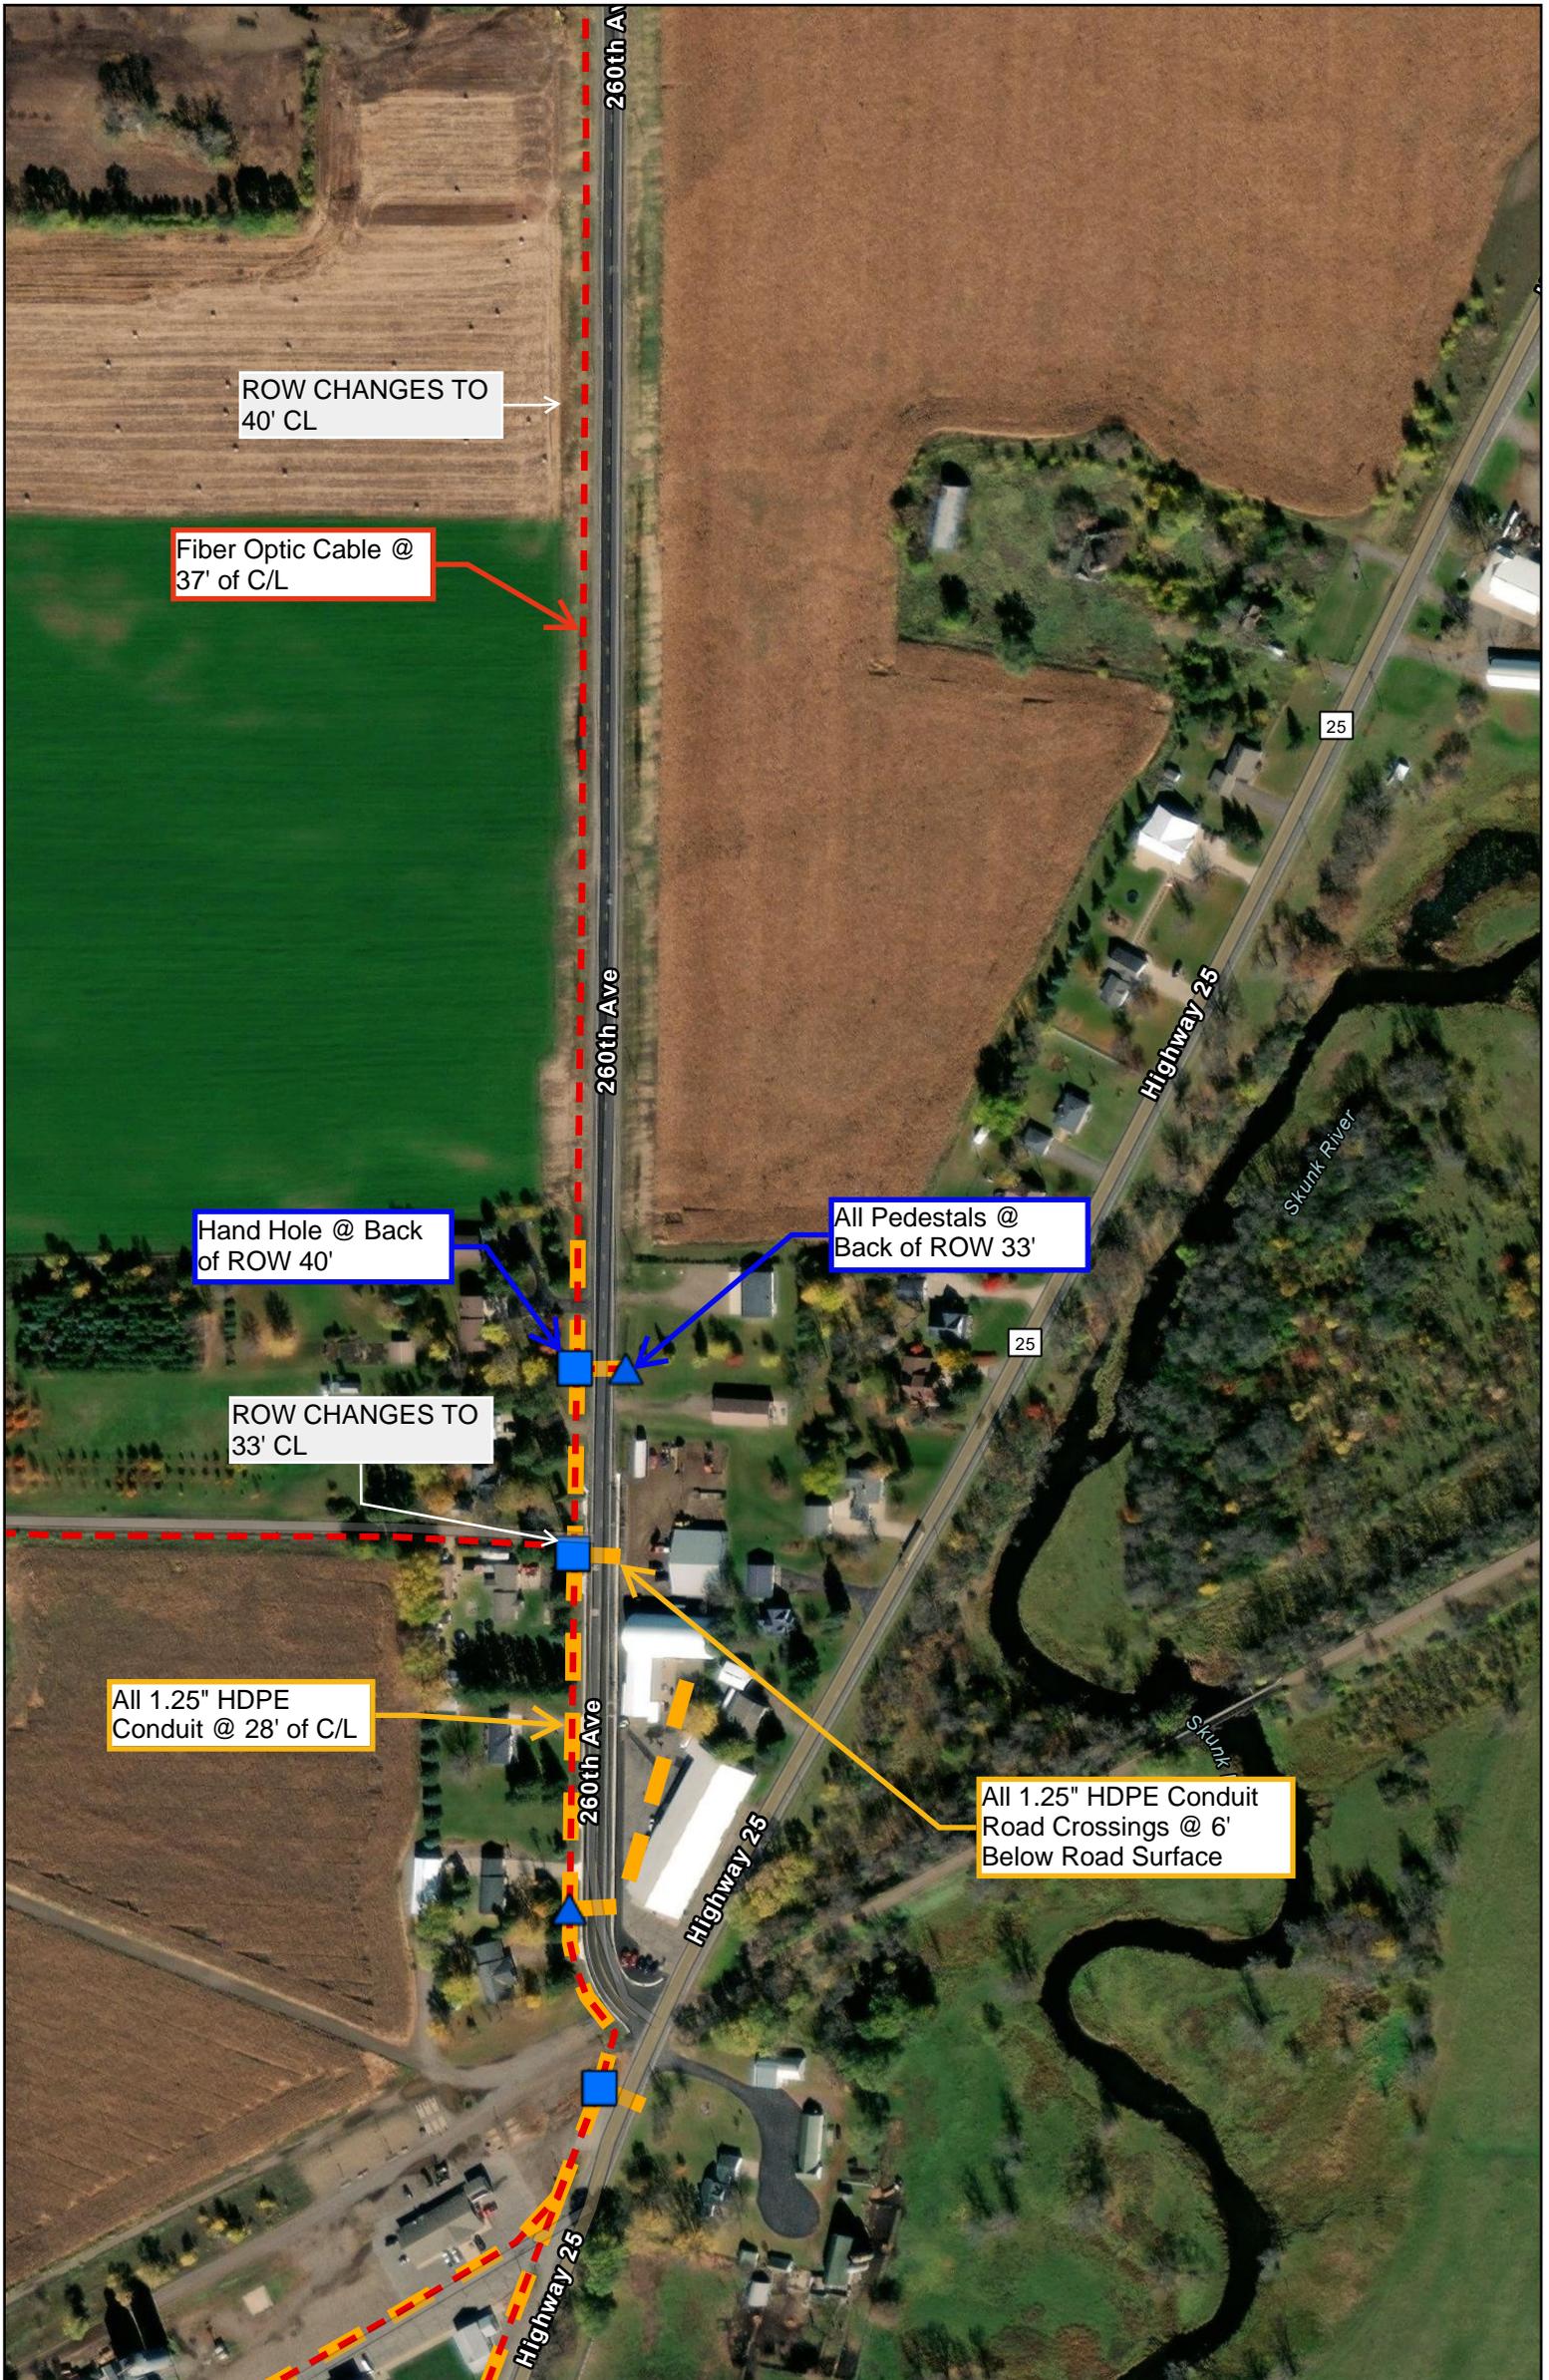

Customer Status	Customer Type	Pedestals	CO and Cabinets	Distribution Fiber Cable	Conduit	Public Waterways
Active	Business	Completor	Cabinet	Buried - Existing	Proposed	Public Ditch/Filtered Natural Watercourse
Inactive	Industrial	Proposed	Central Office	Buried - Proposed	Existing	Public Water Watercourse
Potential	Multi-Unit	Handhole	Service Drop Cable	Network Fiber Cable		Public Lakes
Ready for Cutover	Residential	Proposed	Buried - Proposed	Buried - Existing		Private Easement Area
Requested		Existing	Buried - Existing	Buried - Proposed		Telco Service Area



Project: CTC ReCon 5 CR 283 & 260th Pg 1 of 2

Staked By: Date: **CNS** Cooperative Network Services, LLC
 Revised By: Date: 14 Main St SW - Menahga, MN 56464
 As Built By: Date: 218-564-3000

ROW Width: 40-33 290 Prepared By: Lance Cullen
 ArcGIS Online 12/18/2025