


Customer Status	Customer Type	Pedestals	CO and Cabinets	Distribution Fiber Cable	Conduit	Public Waterways
Active	Business	Complete	Cabinet	Buried - Existing	Proposed	Public Ditch/Filtered Natural Watercourse
Inactive	Industrial	Proposed	Central Office	Buried - Proposed	Existing	Public Water Watercourse
Potential	Multi-Unit	Handhole		Network Fiber Cable		Public Lakes
Ready for Cutover	Residential	Proposed	Service Drop Cable	Buried - Existing		Private Easement Area
Requested		Existing	Buried - Proposed	Buried - Proposed		Telco Service Area
			Buried - Existing	Buried - Existing		

Project: CR 255 Pg 1

Staked By:	Date:	Cooperative Network Services, LLC 14 Main St SW - Menahga, MN 56464 218-564-3000
Revised By:	Date:	
As Built By:	Date:	

ROW Width: 33'	490	Prepared By: CNS
	ft	GIS Online 2/10/2026

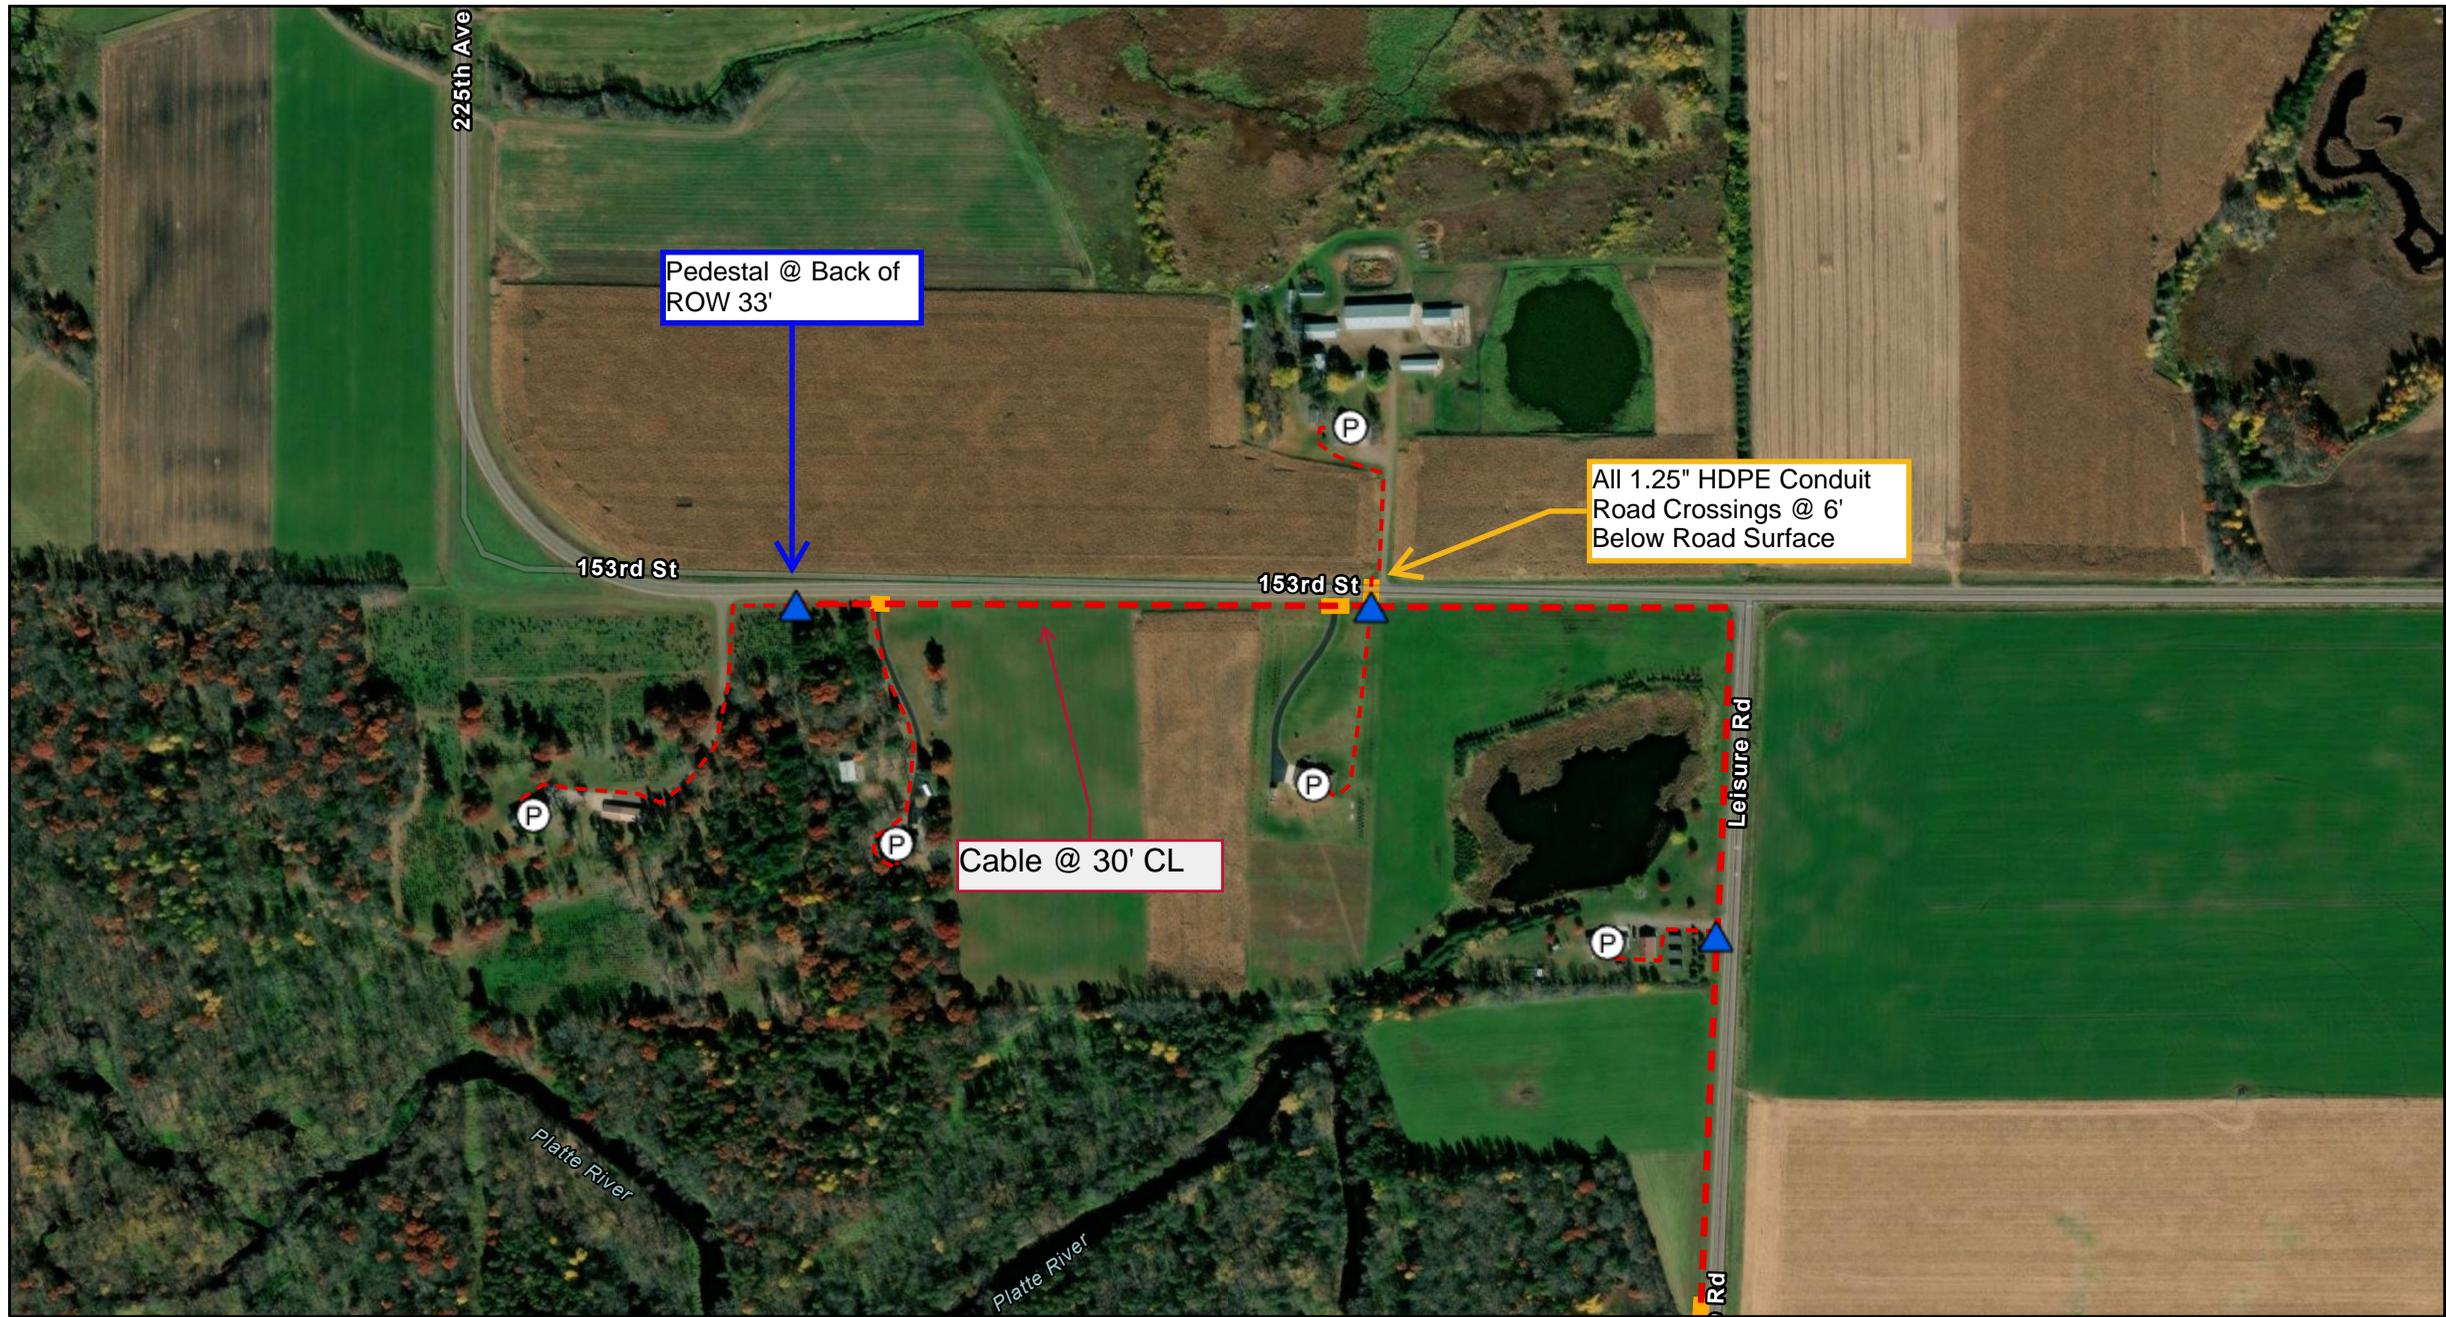

Customer Status	Customer Type	Pedestals	CO and Cabinets	Distribution Fiber Cable	Conduit	Public Waterways
● Active	□ Business	▲ Complete	⬡ Cabinet	— Buried - Existing	— Proposed	--- Public Ditch/Altered Natural Watercourse
● Inactive	⊙ Industrial	▲ Proposed	⬡ Central Office	· · · Buried - Proposed	— Existing	--- Public Water Watercourse
● Potential	⊙ Multi-Unit	Handhole		Network Fiber Cable		— Public Lakes
● Ready for Cutover	○ Residential	■ Proposed	Service Drop Cable	— Buried - Existing		— Private Easement Area
● Requested		■ Existing	--- Buried - Proposed	· · · Buried - Proposed		--- Telco Service Area
			— Buried - Existing			




Project: CR 255 Pg 2

Staked By:	Date:	 14 Main St SW - Menahga, MN 56464 218-564-3000
Revised By:	Date:	
As Built By:	Date:	

ROW Width: 33' 460 ft

Prepared By: CNS
ArcGIS Online 2/10/2026

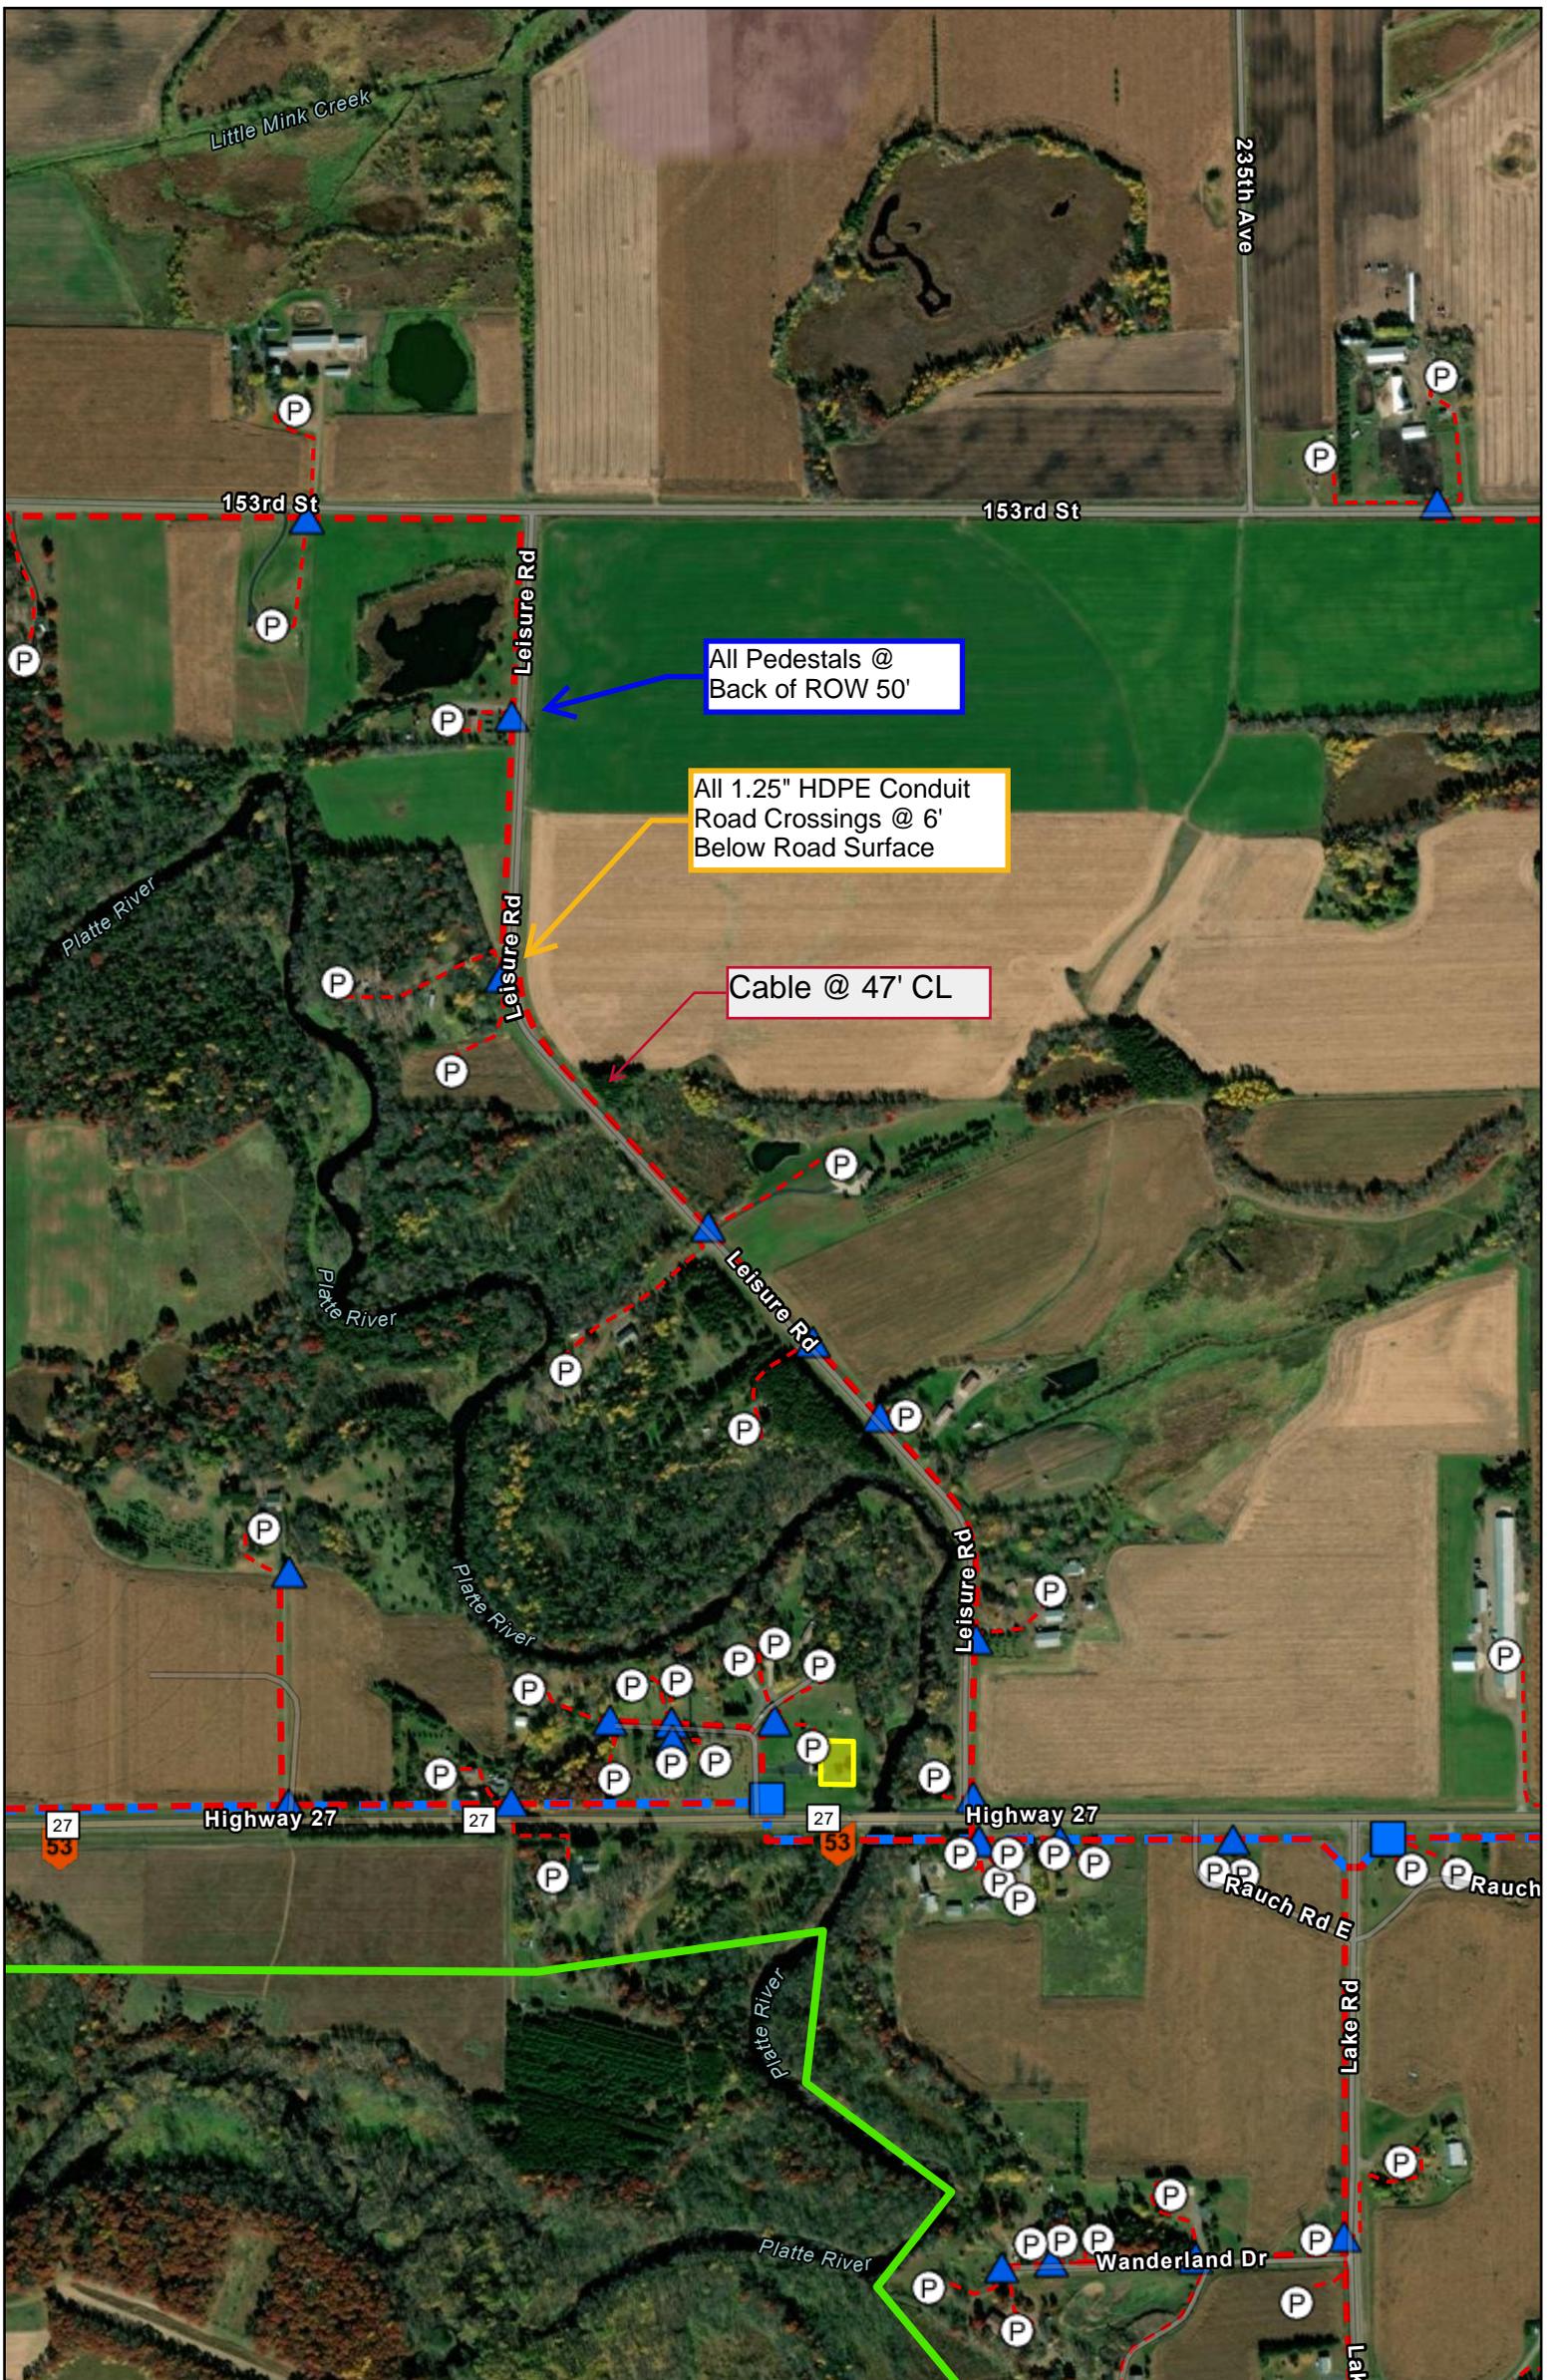

Customer Status	Customer Type	Pedestals	CO and Cabinets	Distribution Fiber Cable	Conduit	Public Waterways
Active	Business	Complete	Complete	Buried - Existing	Proposed	Public Ditch/Filtered Natural Watercourse
Inactive	Industrial	Proposed	Cabinet	Buried - Proposed	Existing	Public Water Watercourse
Potential	Multi-Unit		Central Office			Public Lakes
Ready for Cutover	Residential	Handhole		Network Fiber Cable		Private Easement Area
Requested		Proposed	Service Drop Cable	Buried - Existing		Telco Service Area
		Existing	Buried - Proposed	Buried - Proposed		
			Buried - Existing	Buried - Existing		
				Buried - Proposed		



Project: CR 255 Pg 3

Staked By:	Date:	 Cooperative Network Services, LLC 14 Main St SW - Menahga, MN 56464 218-564-3000
Revised By:	Date:	
As Built By:	Date:	

ROW Width: 50'

810 Prepared By: CNS

ft ArcGIS Online 2/10/2026