


Customer Status	Customer Type	Pedestals	CO and Cabinets	Distribution Fiber Cable	Conduit	Public Waterways
Active	Business	Completor	Cabinet	Buried - Existing	Proposed	Public Ditch/Filtered Natural Watercourse
Inactive	Industrial	Proposed	Central Office	Buried - Proposed	Existing	Public Water Watercourse
Potential	Multi-Unit	Handhole	Service Drop Cable	Network Fiber Cable		Public Lakes
Ready for Cutover	Residential	Proposed	Buried - Proposed	Buried - Existing		Private Easement Area
Requested		Existing	Buried - Existing	Buried - Proposed		Telco Service Area

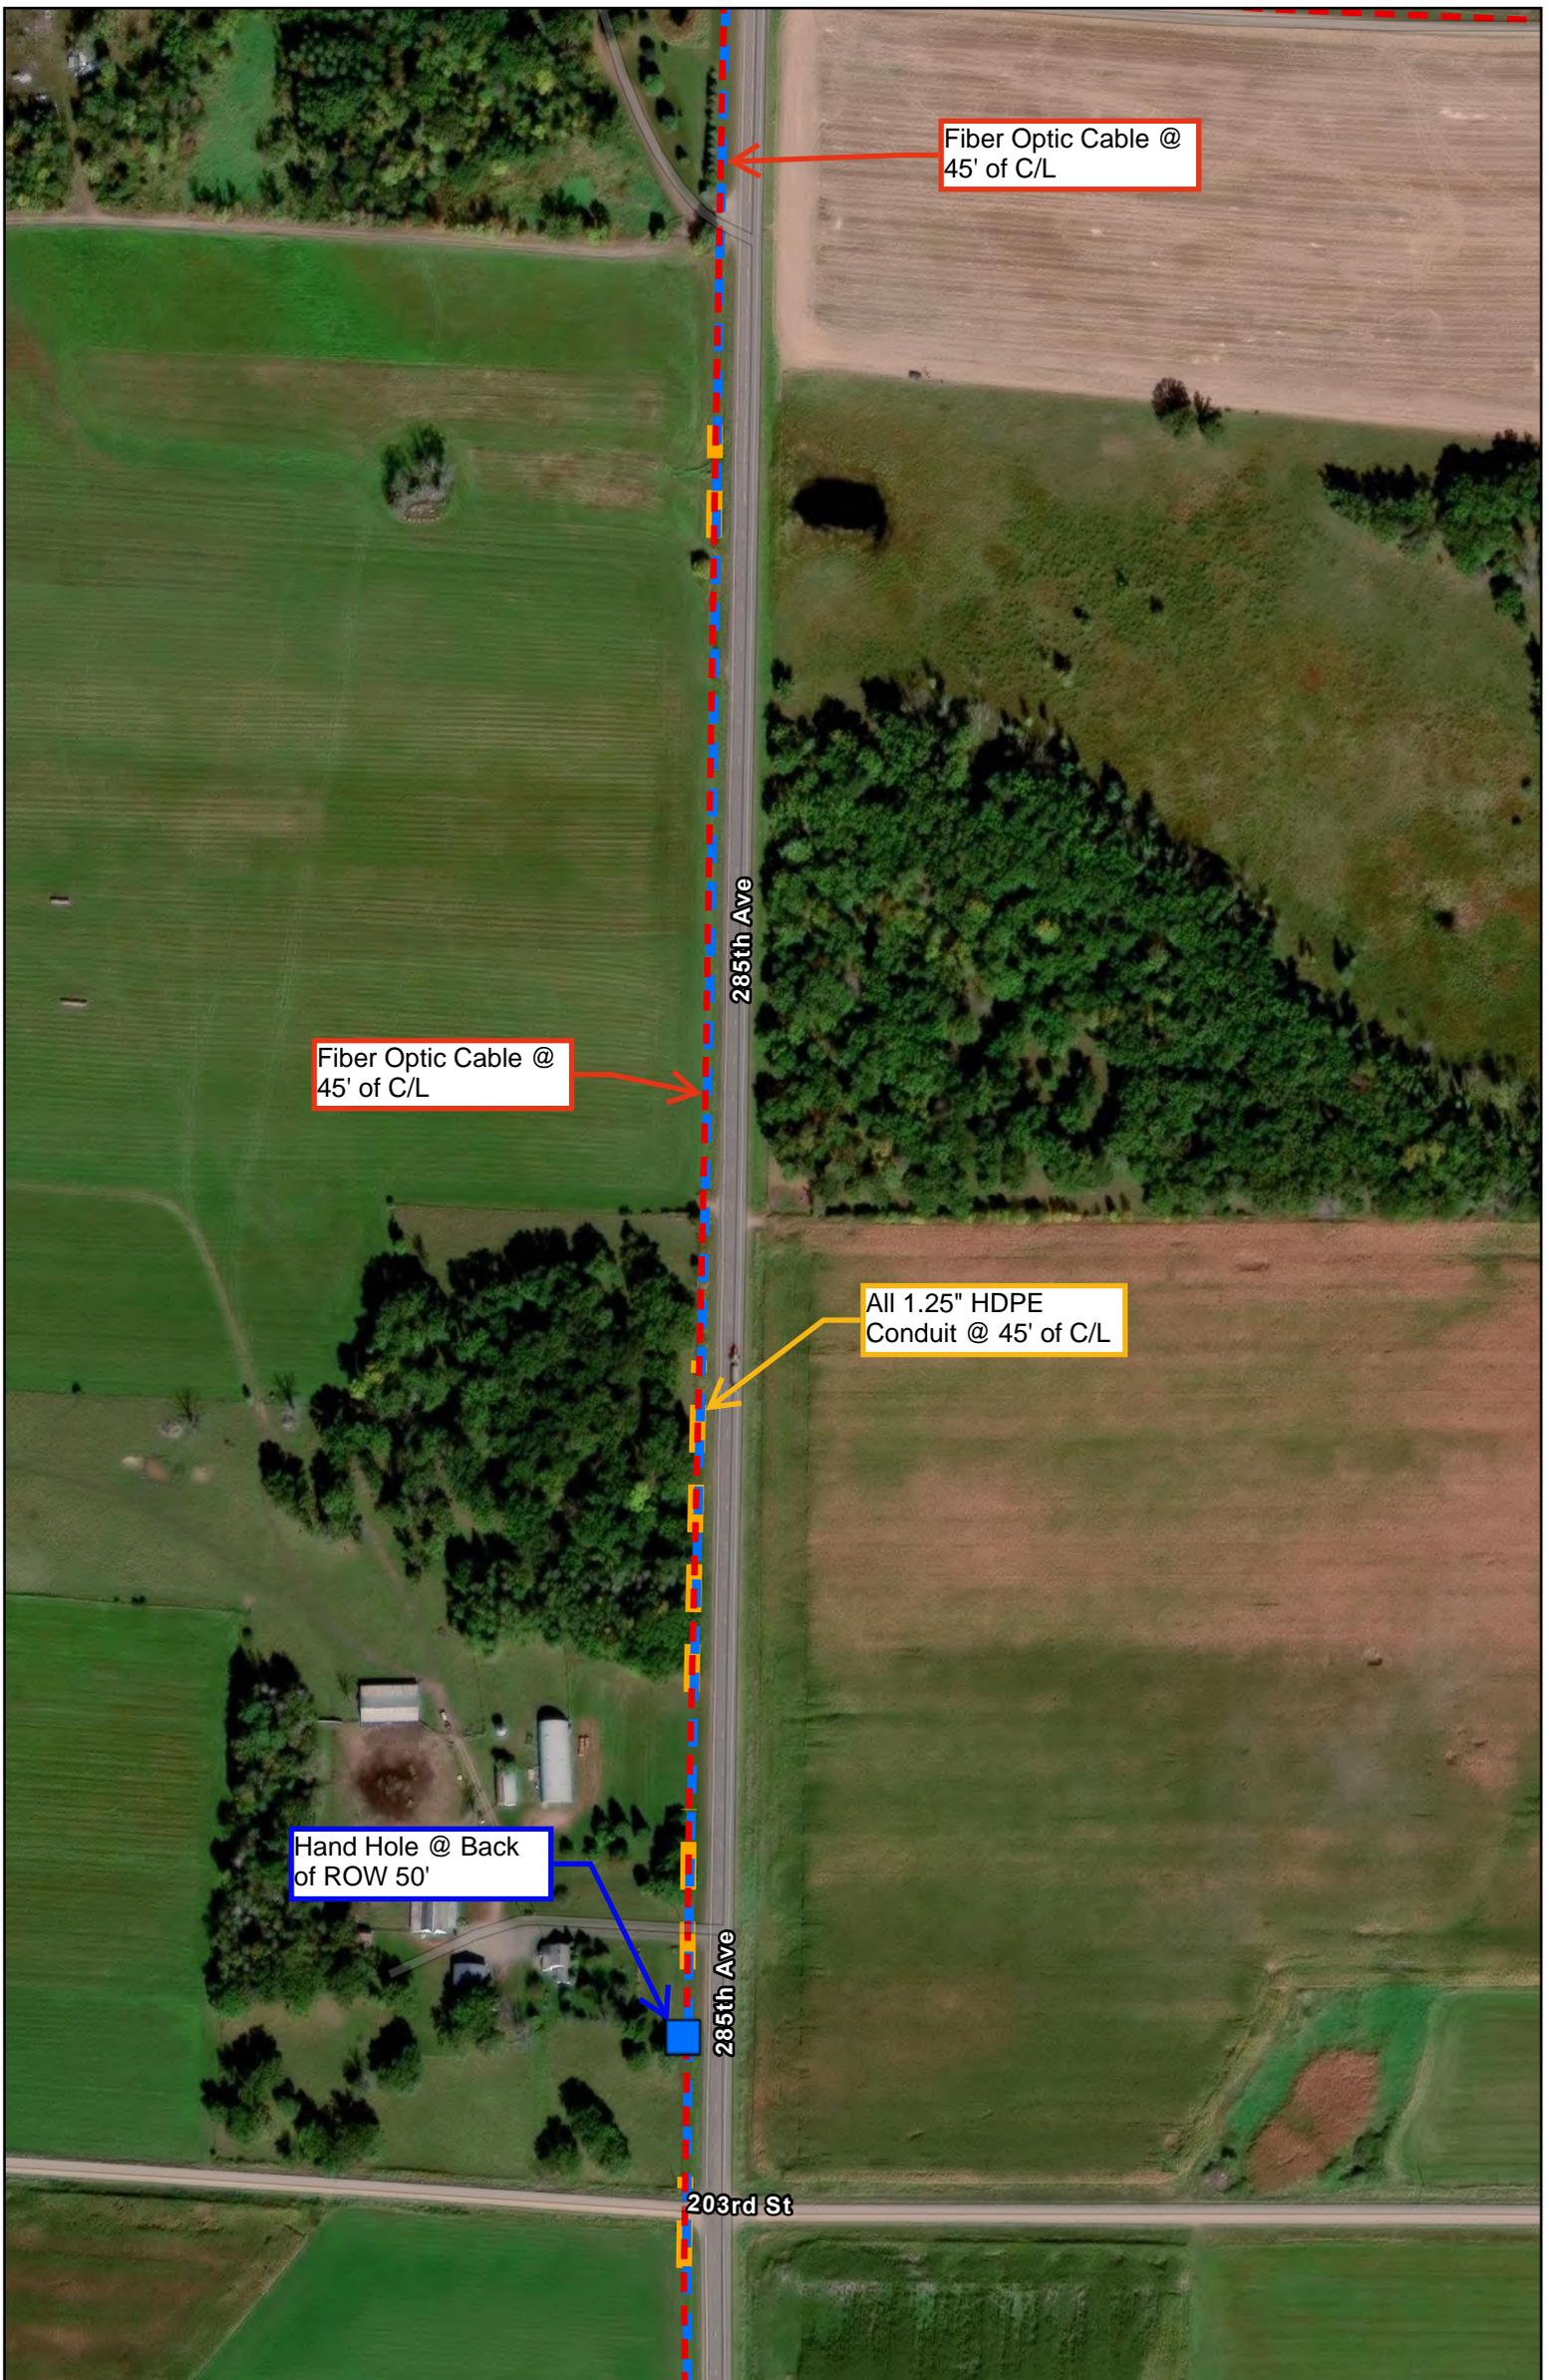

Project: CTC ReCon 5		CSAH & 285th Ave 1 of 5	
Staked By:	Date:	 Cooperative Network Services, LLC 14 Main St SW - Menahga, MN 56464 218-564-3000	
Revised By:	Date:		
As Built By:	Date:		
ROW Width: 100'	290	Prepared By: Lance Cullen	
		ft GIS Online 12/21/2025	



Customer Status	Customer Type	Pedestals	CO and Cabinets	Distribution Fiber Cable	Conduit	Public Waterways
Active	Business	Complete	Cabinet	Buried - Existing	Proposed	Public Ditch/Filtered Natural Watercourse
Inactive	Industrial	Proposed	Central Office	Buried - Proposed	Existing	Public Water Watercourse
Potential	Multi-Unit	Handhole	Service Drop Cable	Network Fiber Cable		Public Lakes
Ready for Cutover	Residential	Proposed	Buried - Proposed	Buried - Existing		Private Easement Area
Requested		Existing	Buried - Existing	Buried - Proposed		Telco Service Area




Project: CTC ReCon 5 CSAH & 285th Ave 2 of 5

Staked By:	Date:	 Cooperative Network Services, LLC 14 Main St SW - Menahga, MN 56464 218-564-3000
Revised By:	Date:	
As Built By:	Date:	

ROW Width: 100' 290 Prepared By: Lance Cullen

ft ArcGIS Online 12/21/2025

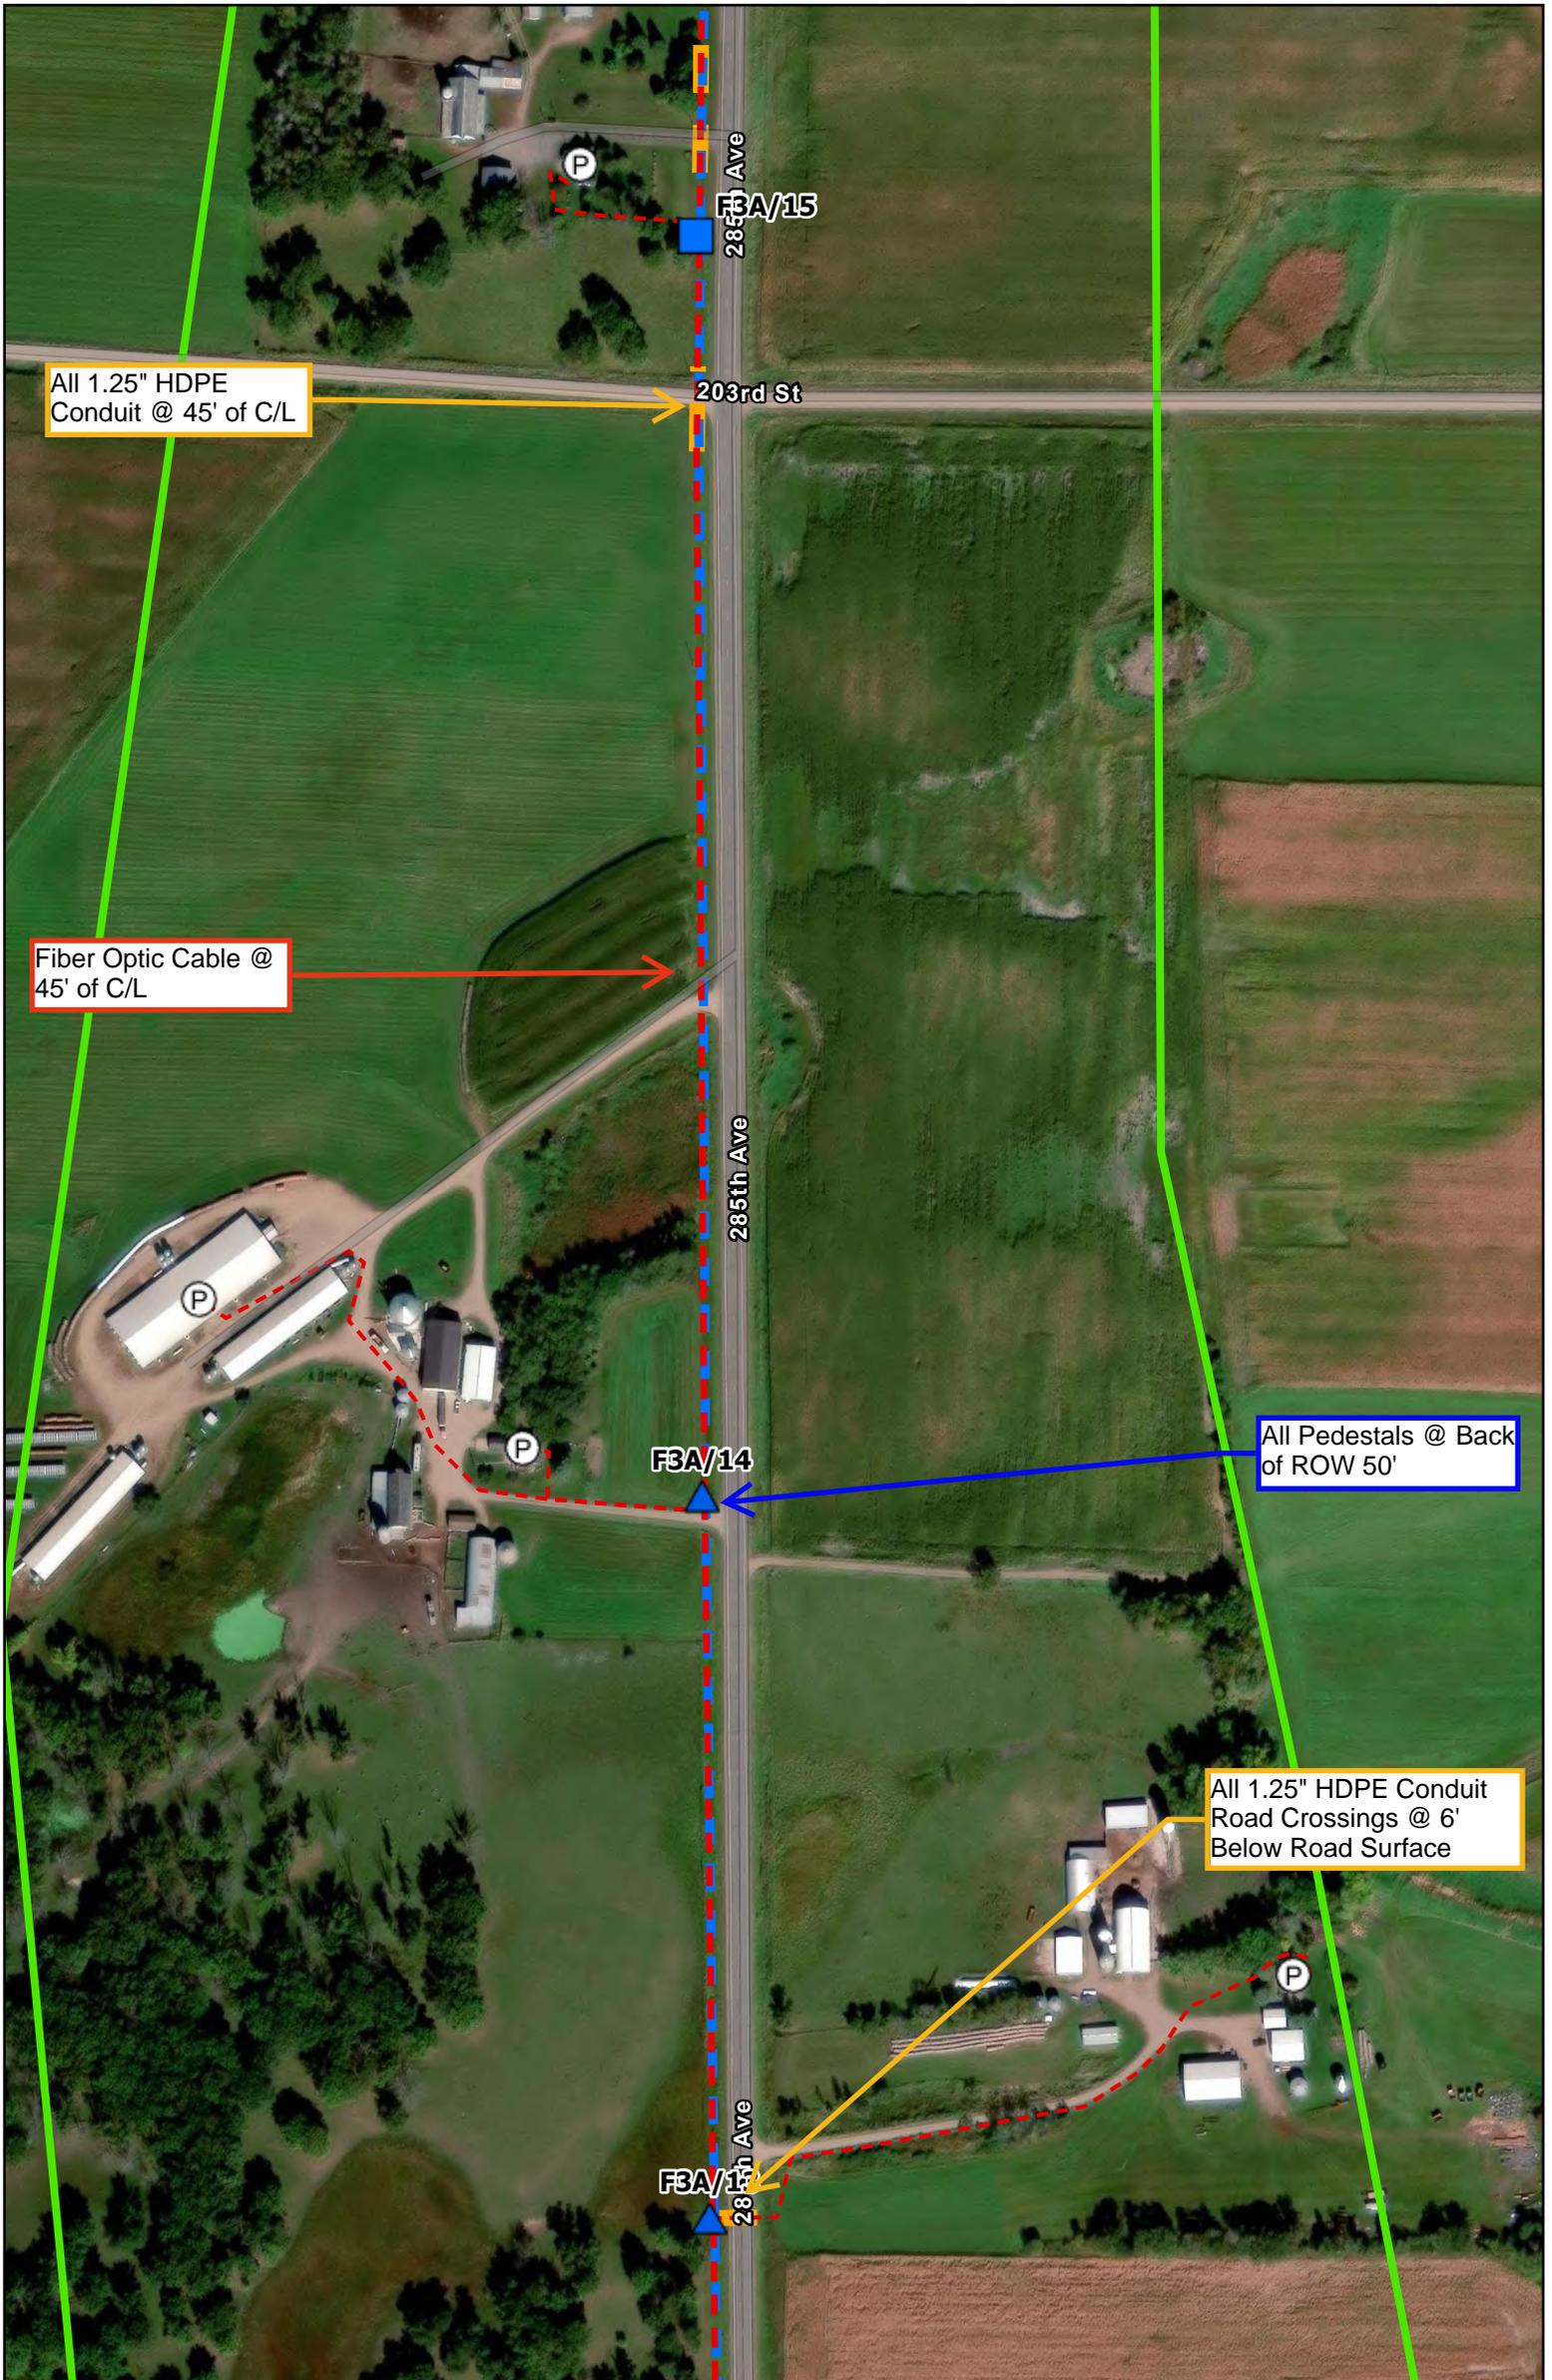


Customer Status	Customer Type	Pedestals	CO and Cabinets	Distribution Fiber Cable	Conduit	Public Waterways
Active	Business	Completor	Cabinet	Buried - Existing	Proposed	Public Ditch/Altered Natural Watercourse
Inactive	Industrial	Proposed	Central Office	Buried - Proposed	Existing	Public Water Watercourse
Potential	Multi-Unit	Handhole		Network Fiber Cable		Public Lakes
Ready for Cutover	Residential	Proposed	Service Drop Cable	Buried - Existing		Private Easement Area
Requested		Existing	Buried - Proposed	Buried - Proposed		Telco Service Area
			Buried - Existing	Buried - Existing		



Project: CTC ReCon 5 **CSAH & 285th Ave** 3 of 5

Staked By: Date: **CNS** Cooperative Network Services, LLC
 Revised By: Date: 14 Main St SW - Menasha, MN 56464
 As Built By: Date: 218-564-3000

ROW Width: 100' 290 Prepared By: Jeff Pearson
 ArcGIS Online 1/22/2026

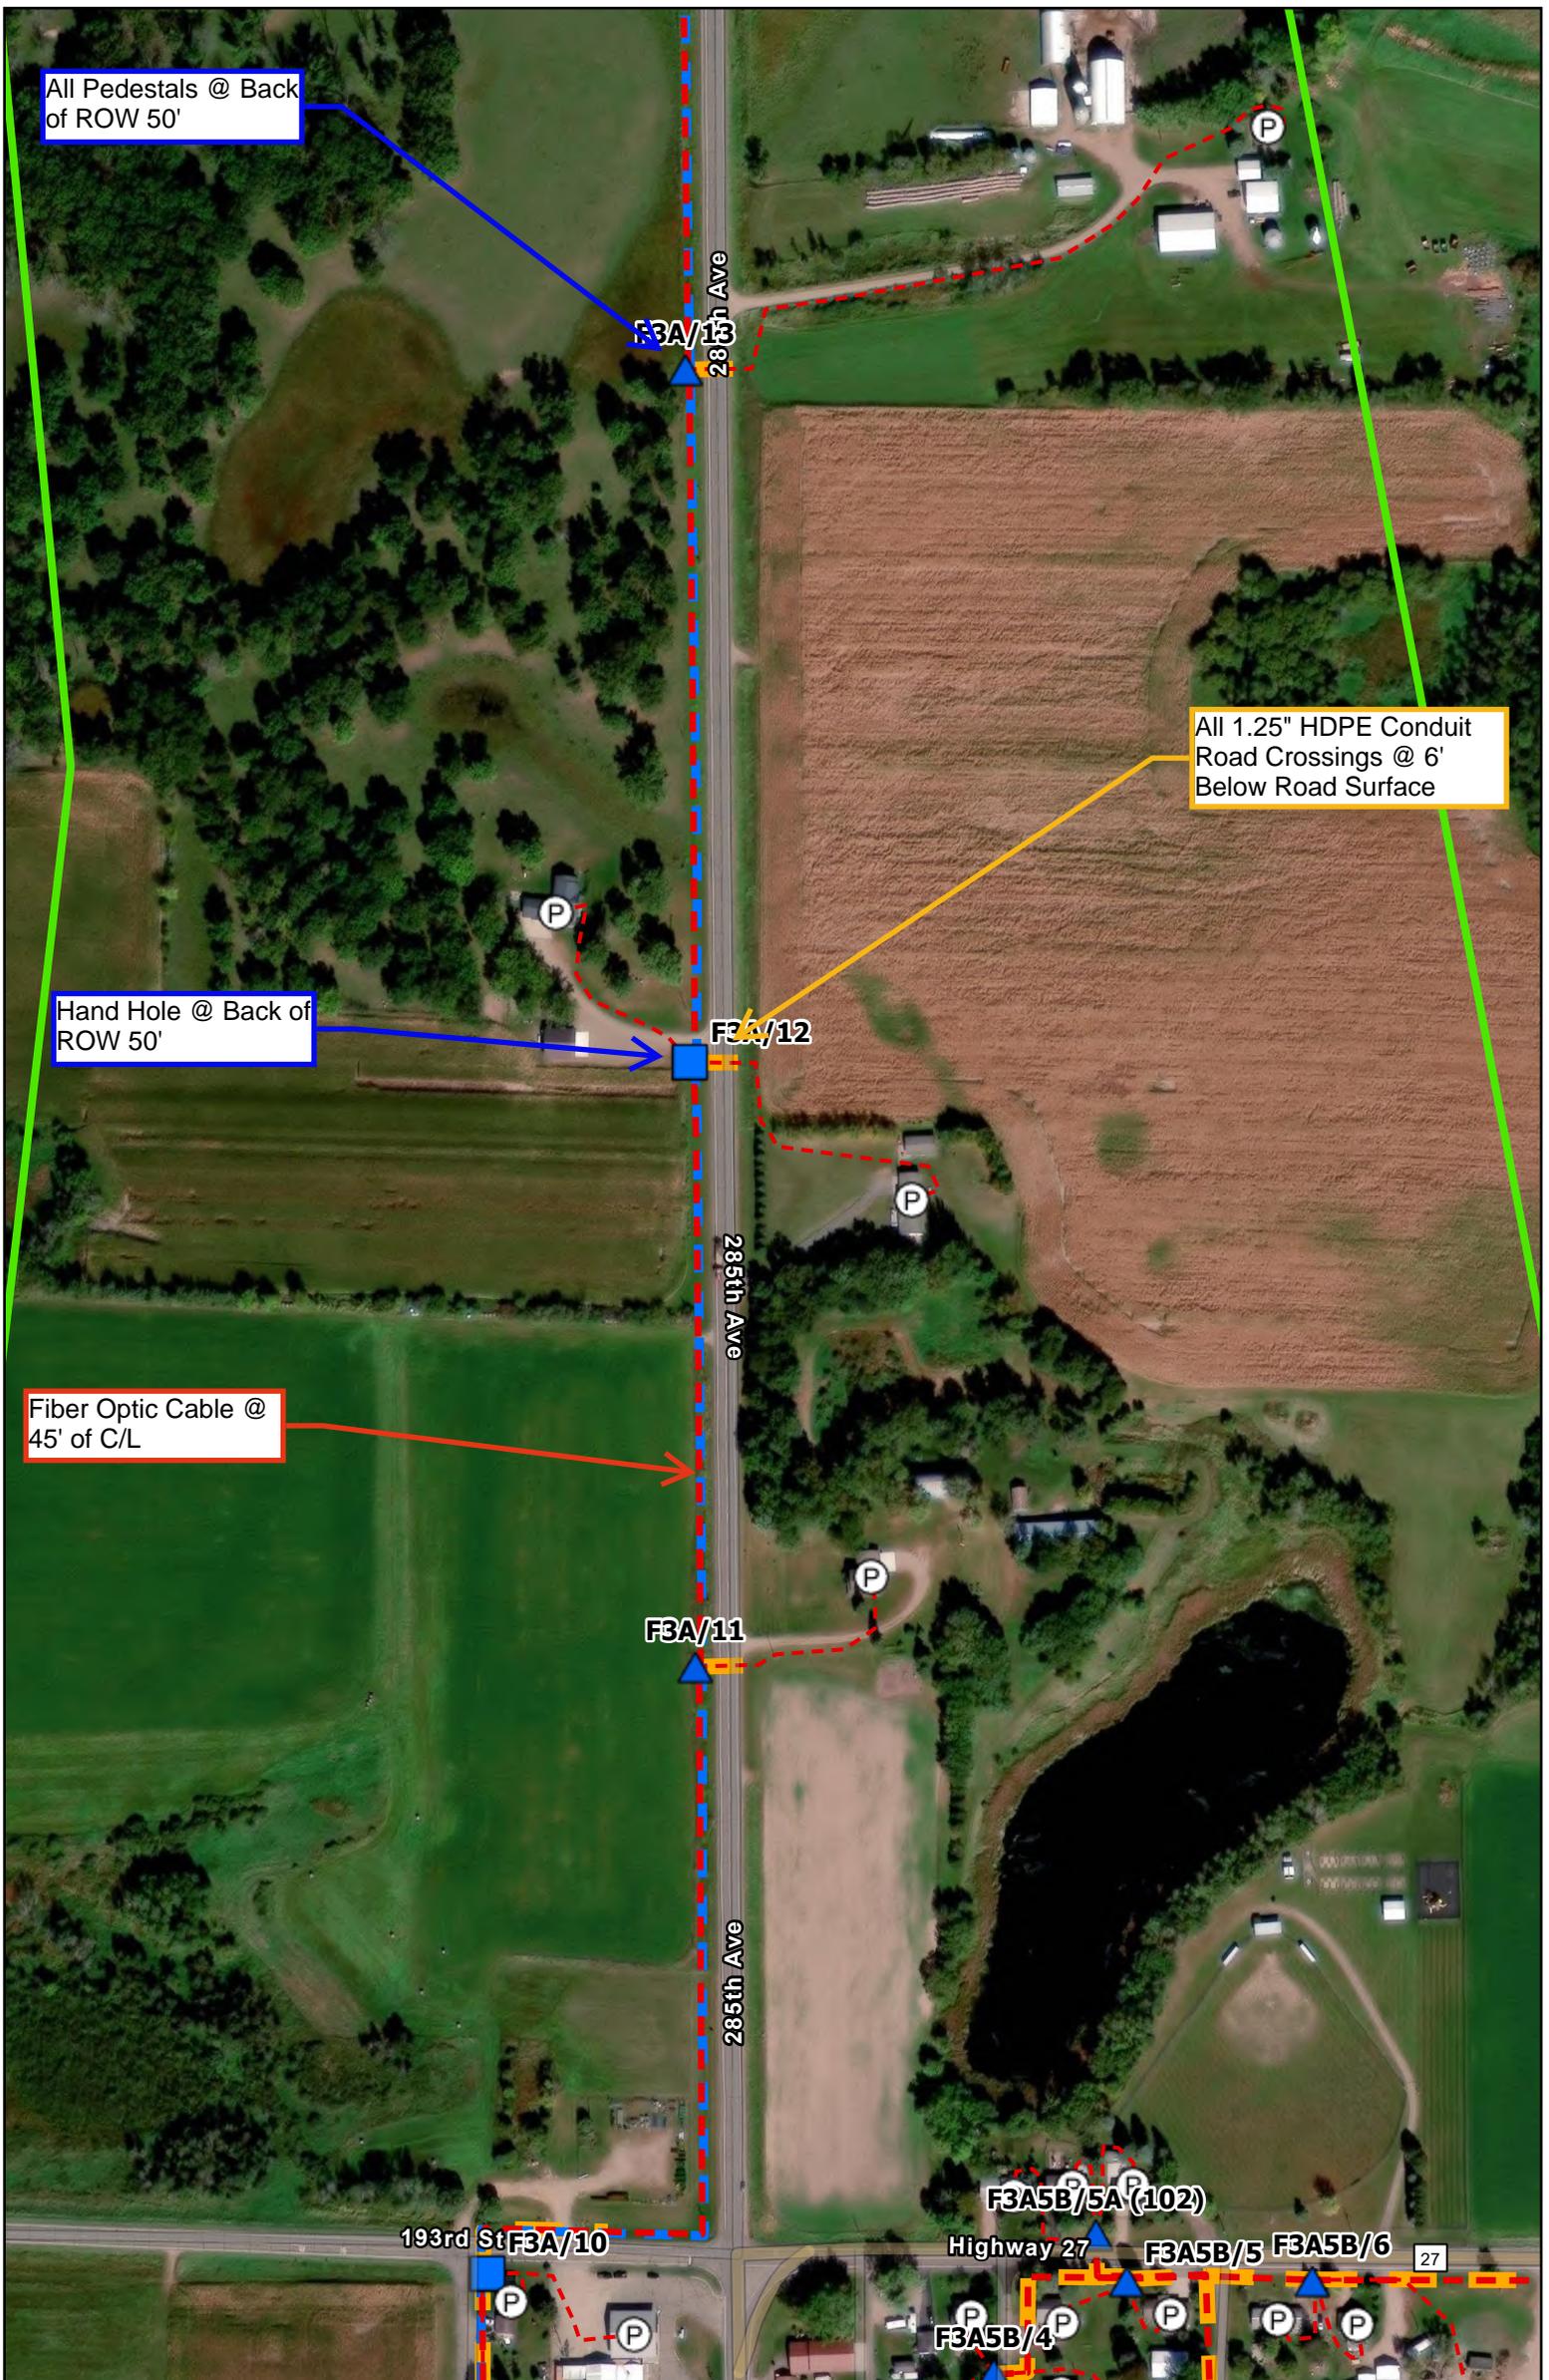

Customer Status	Customer Type	Pedestals	CO and Cabinets	Distribution Fiber Cable	Conduit	Public Waterways
Active	Business	Completor	Cabinet	Buried - Existing	Proposed	Public Ditch/Filtered Natural Watercourse
Inactive	Industrial	Proposed	Central Office	Buried - Proposed	Existing	Public Water Watercourse
Potential	Multi-Unit	Handhole		Network Fiber Cable		Public Lakes
Ready for Cutover	Residential	Proposed	Service Drop Cable	Buried - Existing		Private Easement Area
Requested		Existing	Buried - Proposed	Buried - Proposed		Telco Service Area
			Buried - Existing	Buried - Proposed		




Project: CTC ReCon 5 CSAH & 285th Ave 4 of 5

Staked By:	Date:	 Cooperative Network Services, LLC 14 Main St SW - Menahga, MN 56464 218-564-3000
Revised By:	Date:	
As Built By:	Date:	

ROW Width: 100' 290 Prepared By: Jeff Pearson

ft ArcGIS Online 1/22/2026

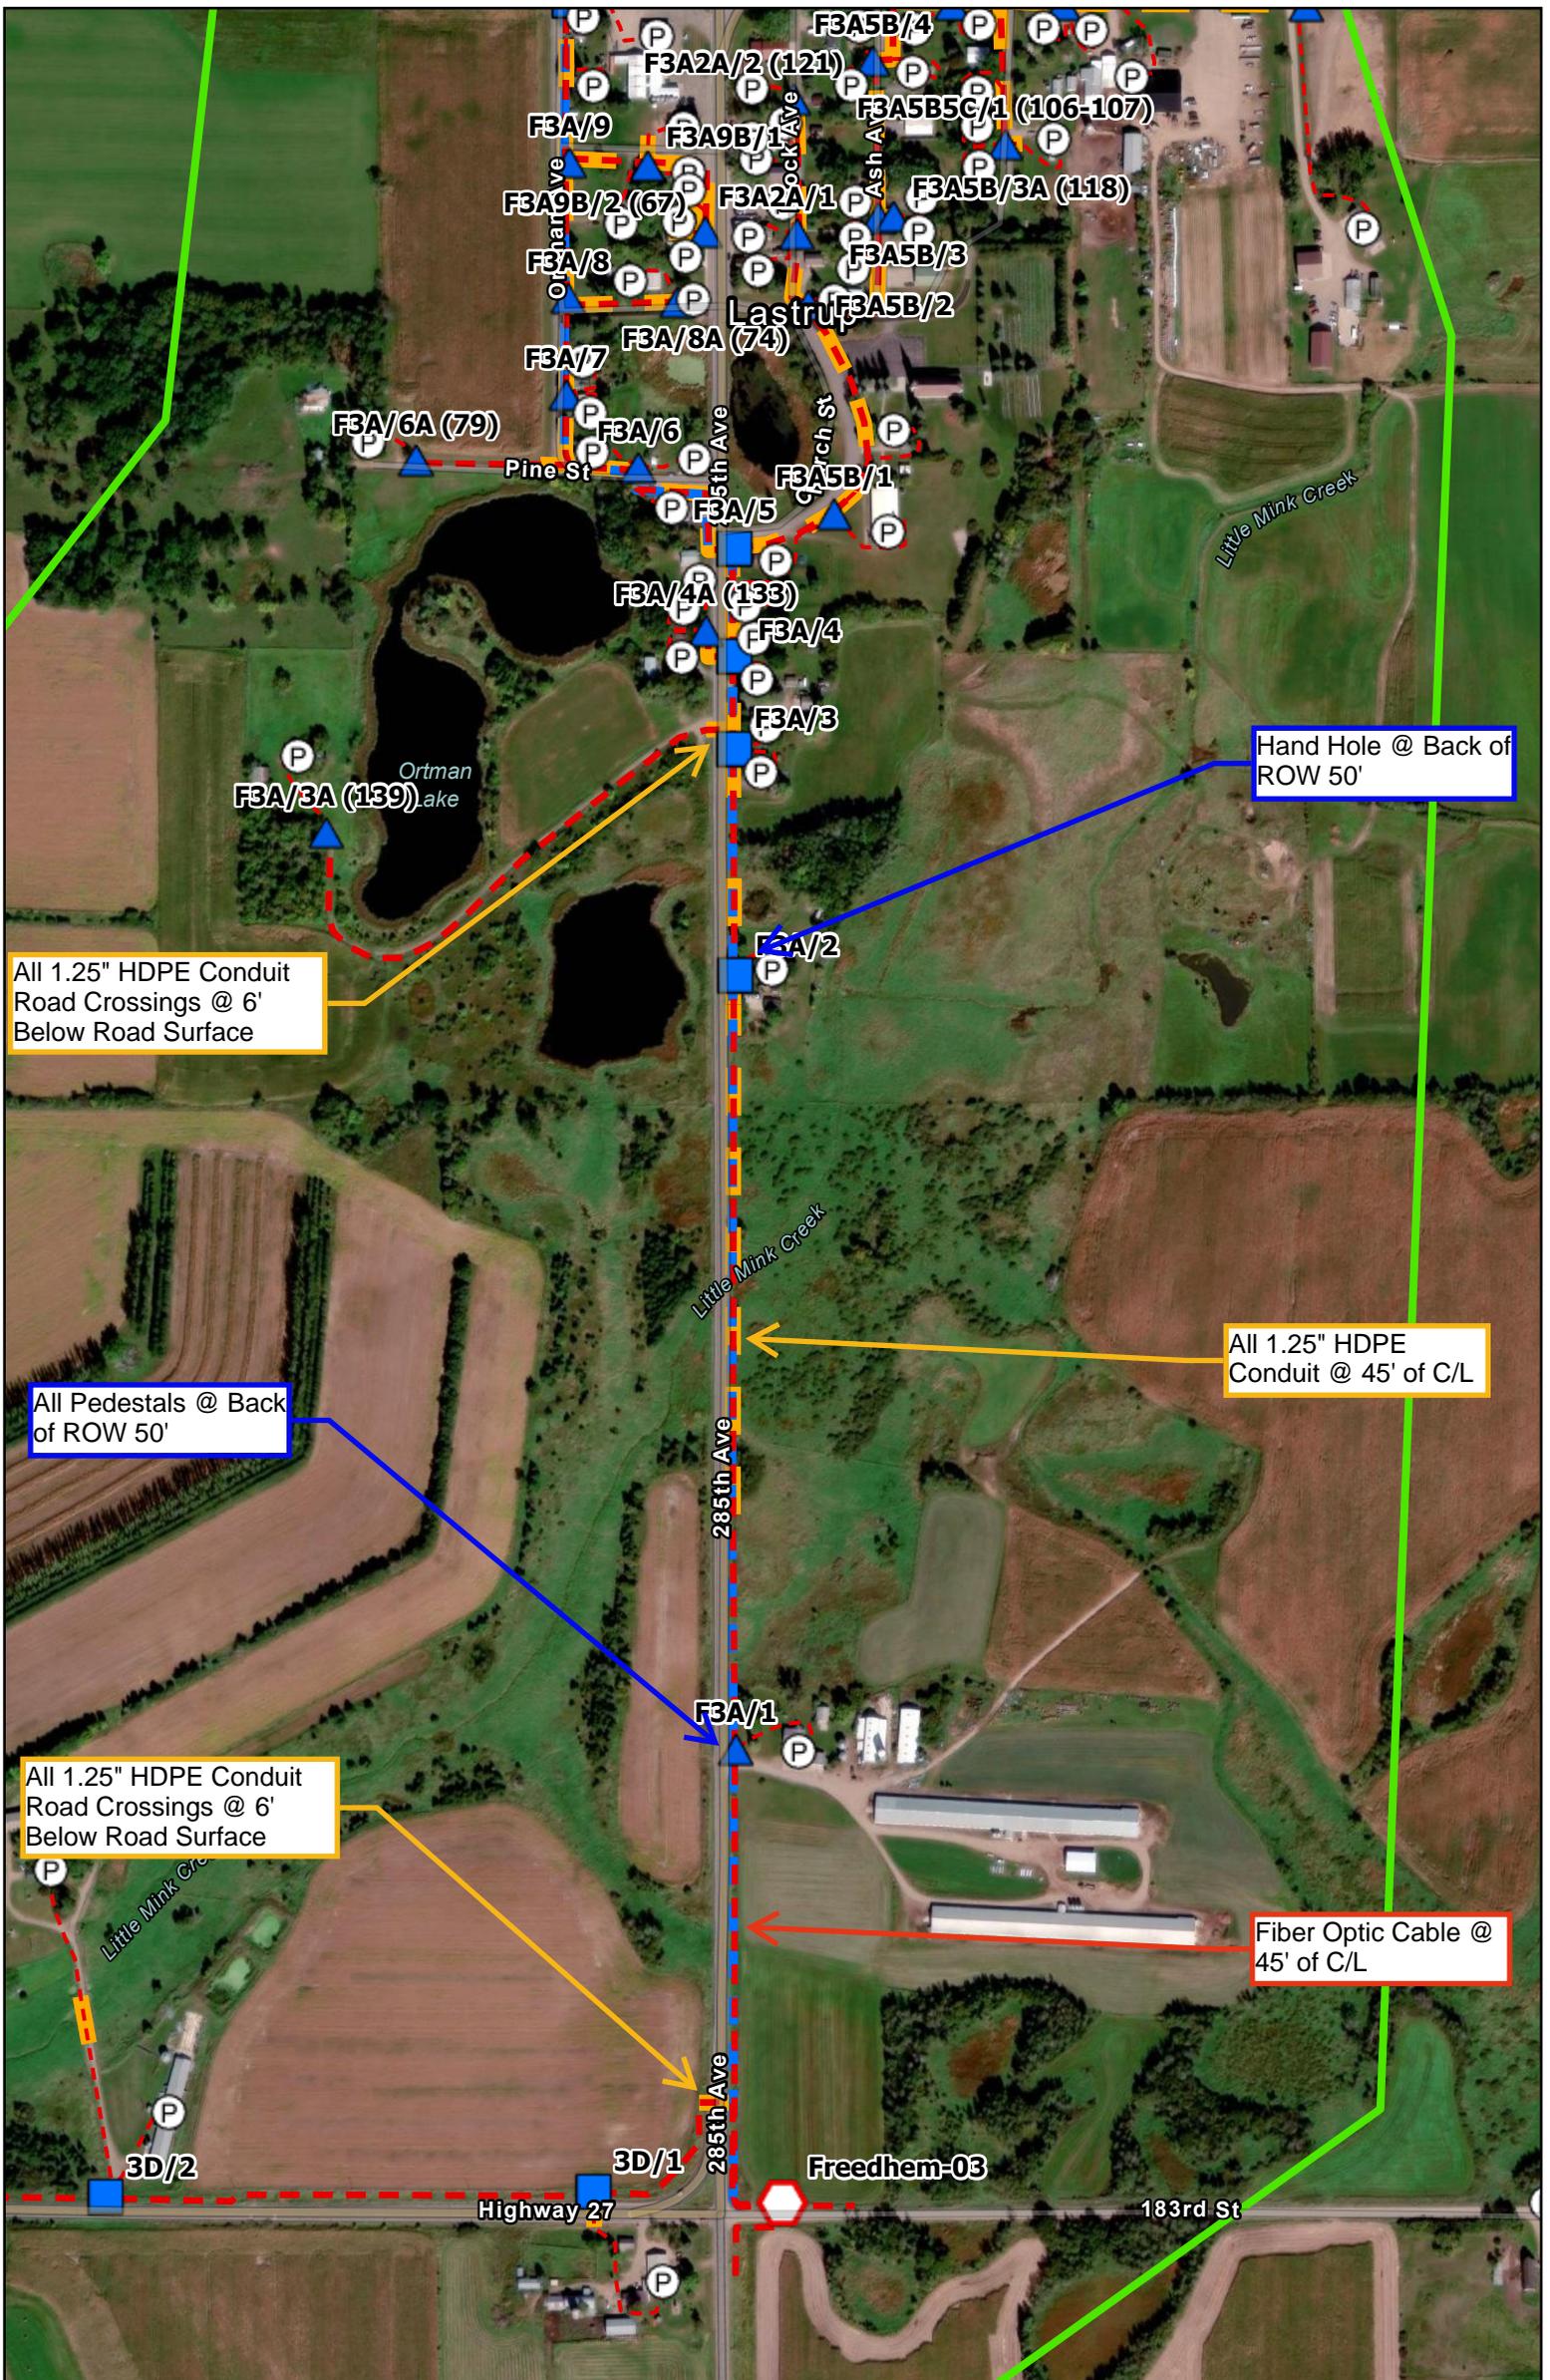

Customer Status	Customer Type	Pedestals	CO and Cabinets	Distribution Fiber Cable	Conduit	Public Waterways
Active	Business	Complete	Cabinet	Buried - Existing	Proposed	Public Ditch/Altered Natural Watercourse
Inactive	Industrial	Proposed	Central Office	Buried - Proposed	Existing	Public Water Watercourse
Potential	Multi-Unit	Handhole	Service Drop Cable	Network Fiber Cable		Public Lakes
Ready for Cutover	Residential	Proposed	Buried - Proposed	Buried - Existing		Private Easement Area
Requested		Existing	Buried - Existing	Buried - Proposed		Telco Service Area

Project: CTC ReCon 5 CSAH & 285th Ave 5 of 5

Staked By: Date: **CNS** Cooperative Network Services, LLC
 Revised By: Date: 14 Main St SW - Menahga, MN 56464
 As Built By: Date: 218-564-3000

ROW Width: 100' 290 Prepared By: Jeff Pearson
 ArcGIS Online 1/22/2026