

Customer Status	CustomerType	Pedestals	CO and Cabinets	Distribution Fiber Cable	Conduit	Public Waterways
● Active	□ Business	▲ Complete	⬡ Cabinet	— Buried - Existing	— Proposed	— Public Ditch/Altered Natural Watercourse
● Inactive	⊙ Industrial	▲ Proposed	⬡ Central Office	· · · Buried - Proposed	— Existing	— Public Water Watercourse
● Potential	⊙ Multi-Unit	Handhole		Network Fiber Cable		— Public Lakes
● Ready for Cutover	○ Residential	■ Proposed	Service Drop Cable	— Buried - Existing		— Private Easement Area
● Requested		■ Existing	— Buried - Proposed	· · · Buried - Proposed		— Telco Service Area
			— Buried - Existing			




Project: CSAH 21 Pg 1 of 7

Staked By:	Date:	 Cooperative Network Services, LLC 14 Main St SW - Menahga, MN 56464 218-564-3000
Revised By:	Date:	
As Built By:	Date:	

ROW Width: 225 ft

Prepared By: _____
ArcGIS Online 1/6/2026

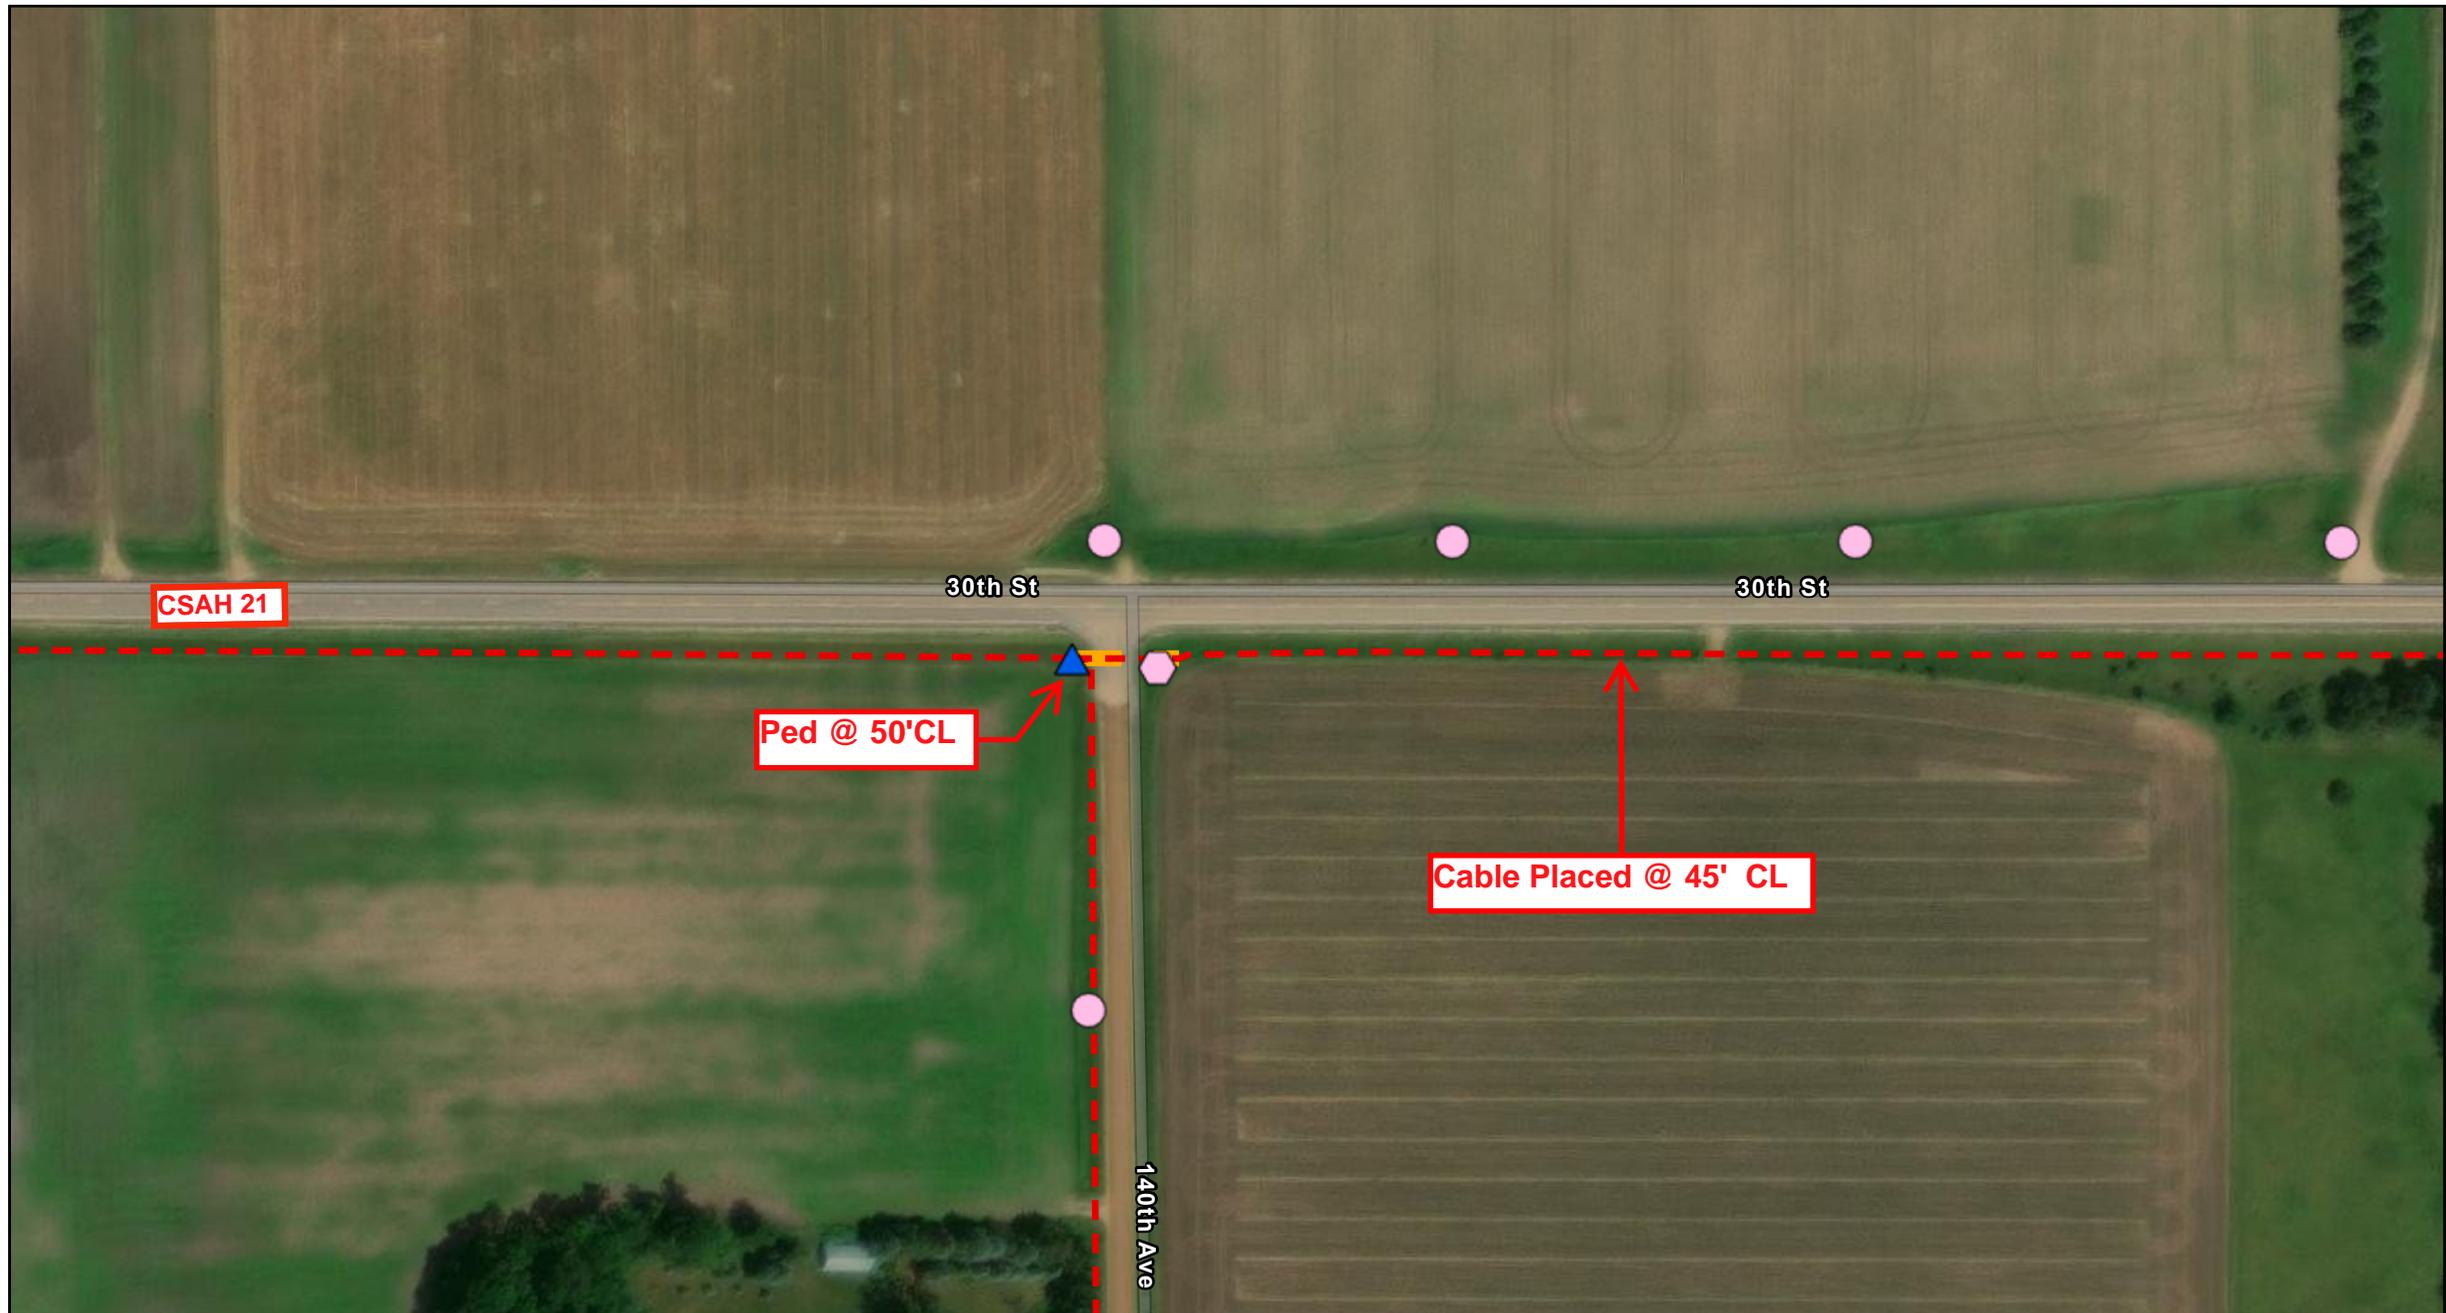

Customer Status <ul style="list-style-type: none"> ● Active ● Inactive ● Potential ● Ready for Cutover ● Requested 	CustomerType <ul style="list-style-type: none"> □ Business ⊕ Industrial MDU Multi-Unit ○ Residential 	Pedestals <ul style="list-style-type: none"> ▲ Complete ▲ Proposed Handhole <ul style="list-style-type: none"> ■ Proposed ■ Existing 	CO and Cabinets <ul style="list-style-type: none"> ⬡ Cabinet ⬡ CO Central Office Service Drop Cable <ul style="list-style-type: none"> - - - Buried - Proposed - - - Buried - Existing 	Distribution Fiber Cable <ul style="list-style-type: none"> - - - Buried - Existing - - - Buried - Proposed Network Fiber Cable <ul style="list-style-type: none"> - - - Buried - Existing - - - Buried - Proposed 	Conduit <ul style="list-style-type: none"> - - - Proposed - - - Existing 	Public Waterways <ul style="list-style-type: none"> - - - Public Ditch/Altered Natural Watercourse - - - Public Water Watercourse - - - Public Lakes - - - Private Easement Area - - - Telco Service Area
---	--	--	--	--	--	--



Project: CSAH 21 Pg 2 of 7		Cooperative Network Services, LLC 14 Main St SW - Menahga, MN 56464 218-564-3000
Staked By:	Date:	
Revised By:	Date:	
As Built By:	Date:	
ROW Width:	225	Prepared By:
	ft	ArcGIS Online 1/6/2026



CSAH 21

30th St

30th St

30th St

Cable Placed @ 45' CL

<p>Customer Status</p> <ul style="list-style-type: none"> ● Active ● Inactive ● Potential ● Ready for Cutover ● Requested 	<p>CustomerType</p> <ul style="list-style-type: none"> □ Business Ⓜ Industrial MDU Multi-Unit ○ Residential 	<p>Pedestals</p> <ul style="list-style-type: none"> ▲ Complete ▲ Proposed <p>Handhole</p> <ul style="list-style-type: none"> ■ Proposed ■ Existing 	<p>CO and Cabinets</p> <ul style="list-style-type: none"> ⬡ Cabinet Ⓜ CO Central Office <p>Service Drop Cable</p> <ul style="list-style-type: none"> --- Buried - Proposed --- Buried - Existing 	<p>Distribution Fiber Cable</p> <ul style="list-style-type: none"> --- Buried - Existing --- Buried - Proposed <p>Network Fiber Cable</p> <ul style="list-style-type: none"> --- Buried - Existing --- Buried - Proposed 	<p>Conduit</p> <ul style="list-style-type: none"> --- Proposed --- Existing 	<p>Public Waterways</p> <ul style="list-style-type: none"> --- Public Ditch/Altered Natural Watercourse --- Public Water Watercourse --- Public Lakes --- Private Easement Area --- Telco Service Area
---	--	--	--	--	--	--



Project: CSAH 21 Pg 3 of 7


Staked By: _____ Date: _____
 Revised By: _____ Date: _____
 As Built By: _____ Date: _____

CNS Cooperative Network Services, LLC
 14 Main St SW - Menahga, MN 56464
 218-564-3000

ROW Width: _____

225 _____ ft

Prepared By: _____
 ArcGIS Online 1/6/2026

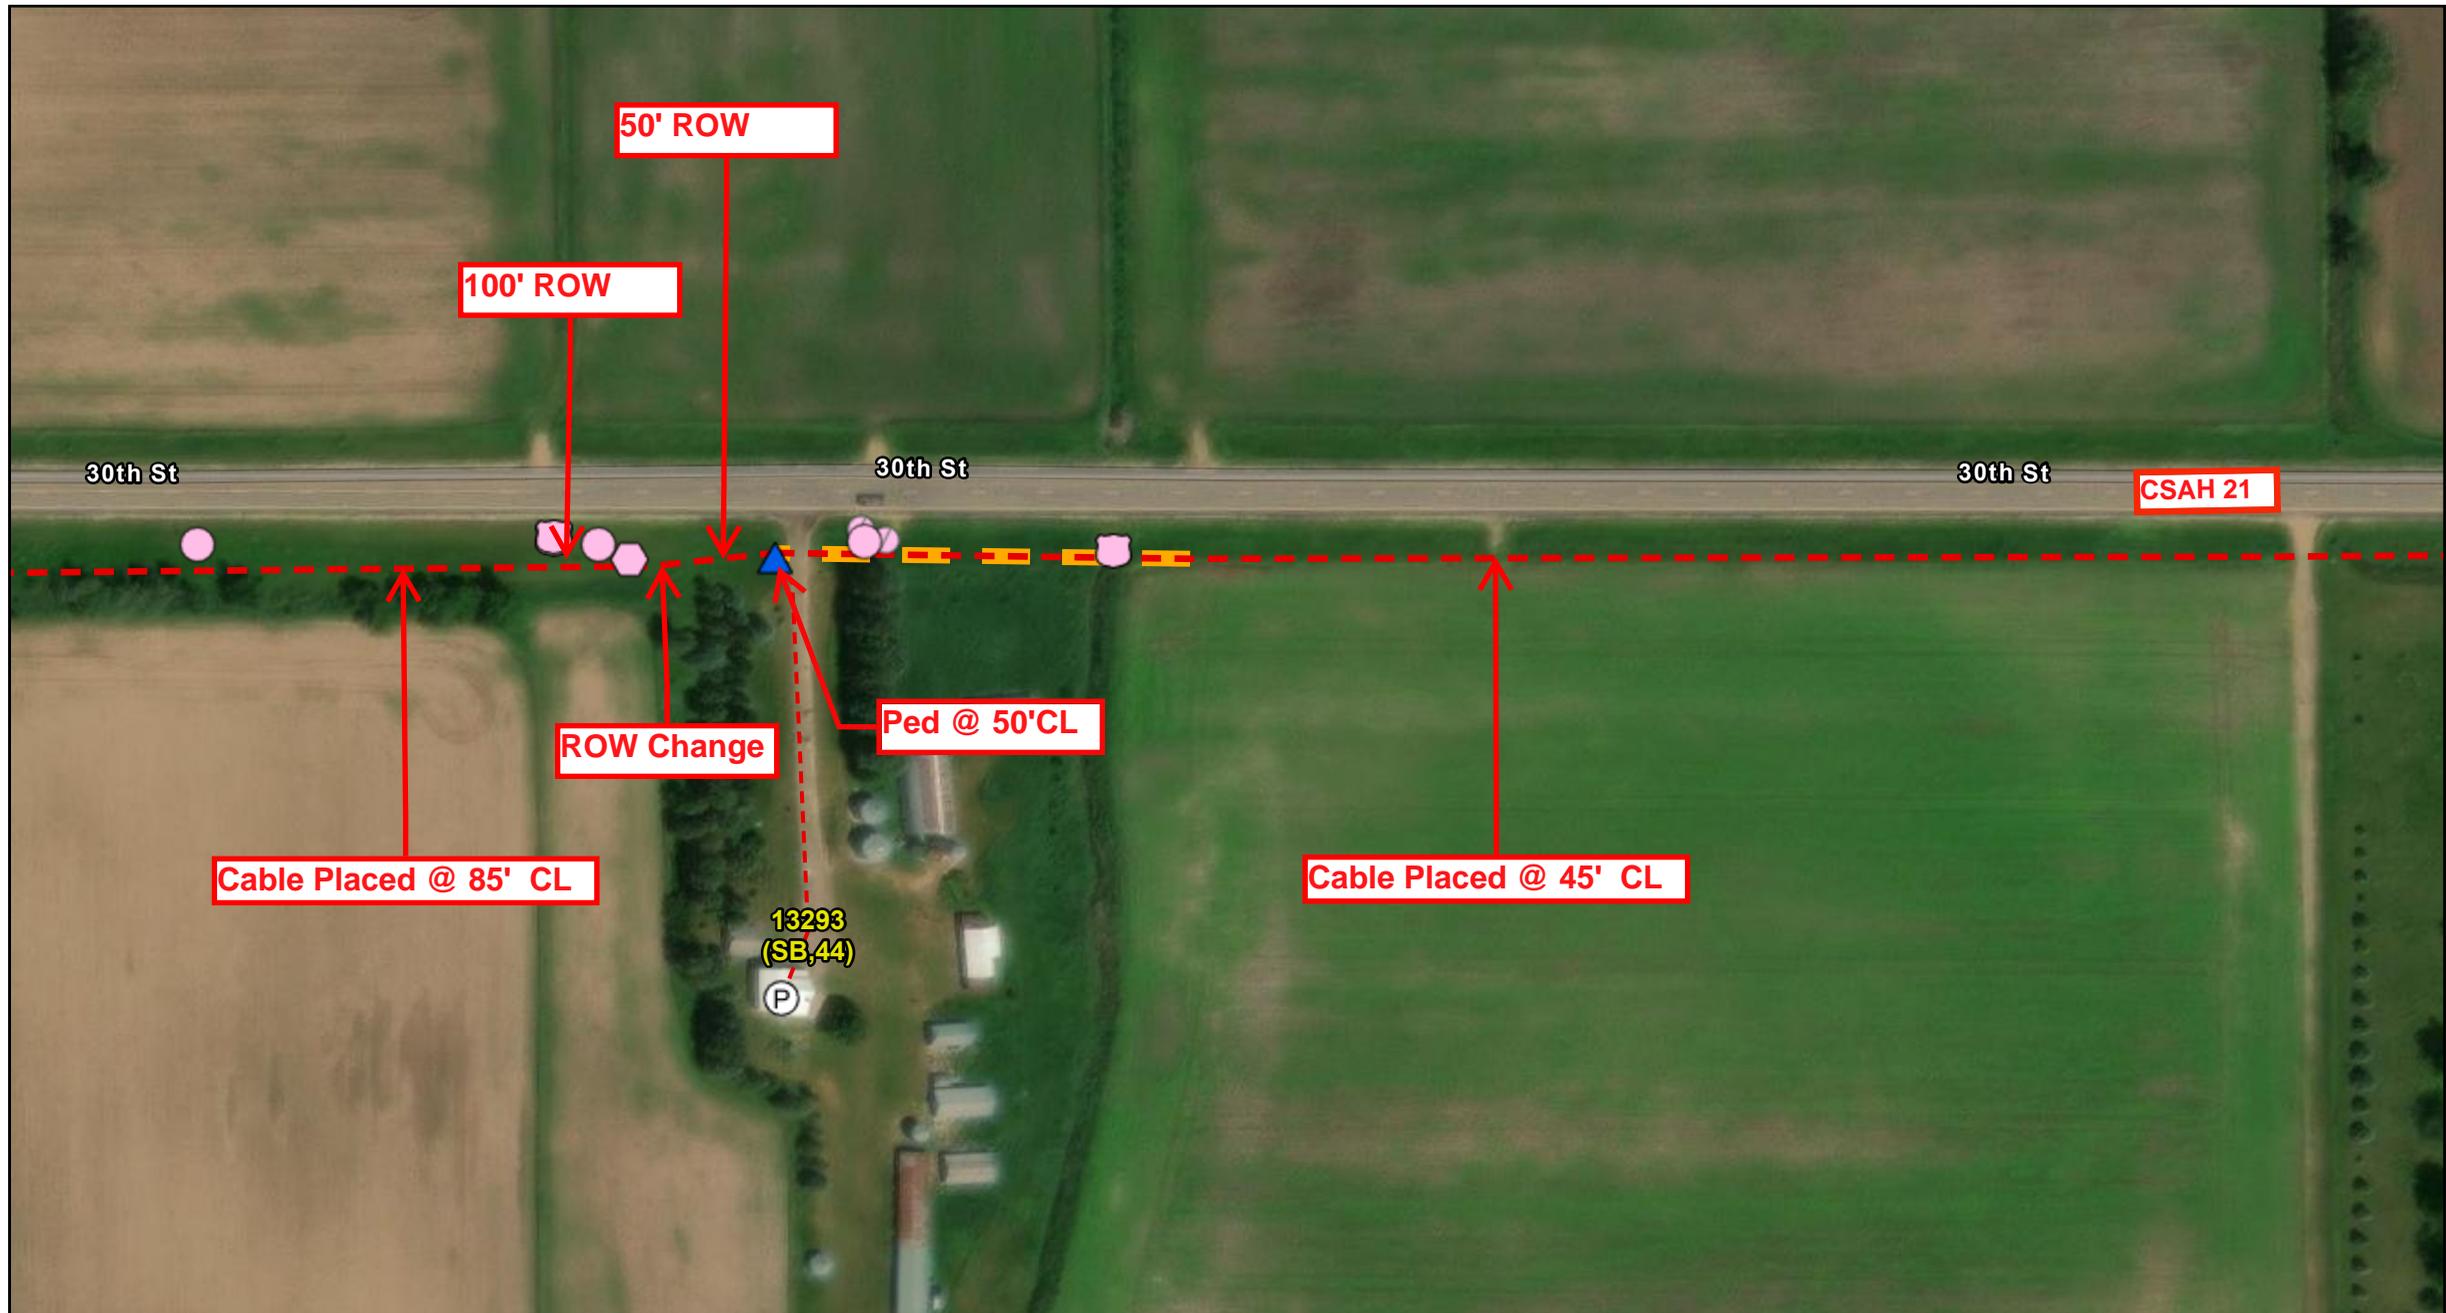

Customer Status	CustomerType	Pedestals	CO and Cabinets	Distribution Fiber Cable	Conduit	Public Waterways
● Active	□ Business	▲ Complete	⬡ Cabinet	— Buried - Existing	— Proposed	— Public Ditch/Altered Natural Watercourse
● Inactive	⊙ Industrial	▲ Proposed	⬡ Central Office	· · · Buried - Proposed	— Existing	— Public Water Watercourse
● Potential	⊙ Multi-Unit	Handhole		Network Fiber Cable		— Public Lakes
● Ready for Cutover	○ Residential	■ Proposed	Service Drop Cable	— Buried - Existing		— Private Easement Area
● Requested		■ Existing	— Buried - Proposed	· · · Buried - Proposed		— Telco Service Area
			— Buried - Existing			




Project: CSAH 21 Pg 4 of 7

Staked By:	Date:	 14 Main St SW - Menahga, MN 56464 218-564-3000
Revised By:	Date:	
As Built By:	Date:	

ROW Width: ft

Prepared By: _____
ArcGIS Online 1/6/2026

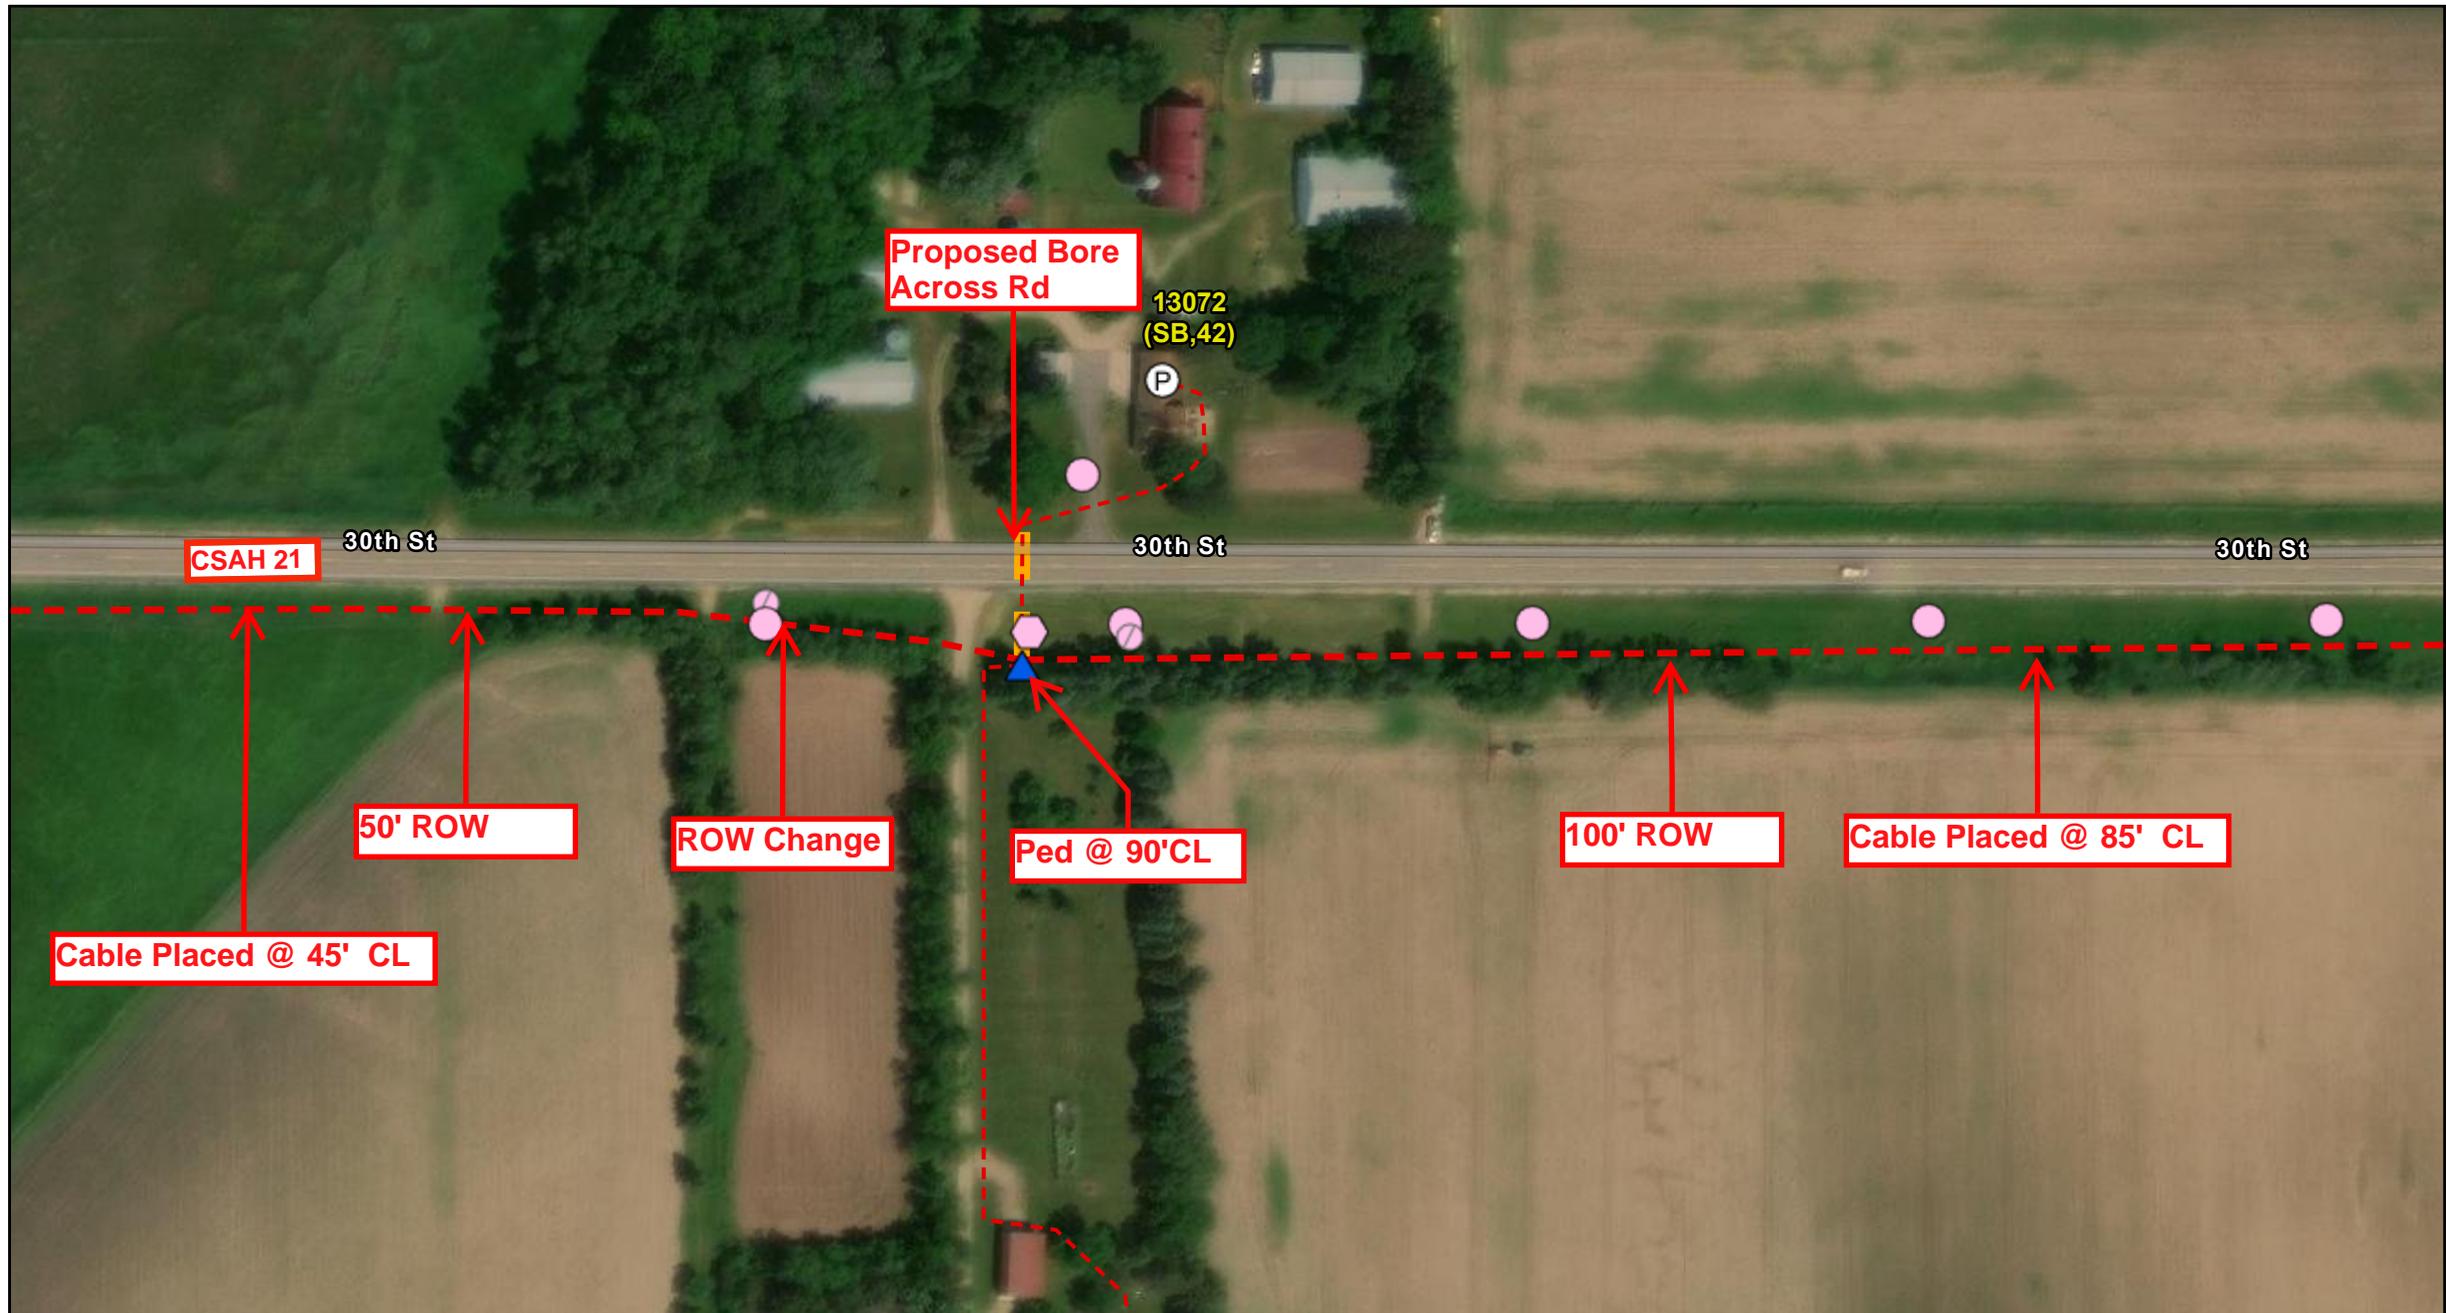

Customer Status	CustomerType	Pedestals	CO and Cabinets	Distribution Fiber Cable	Conduit	Public Waterways
● Active	□ Business	▲ Complete	⬡ Cabinet	— Buried - Existing	— Proposed	----- Public Ditch/Altered Natural Watercourse
● Inactive	⊙ Industrial	▲ Proposed	⬡ Central Office	· · · Buried - Proposed	— Existing	----- Public Water Watercourse
● Potential	⊙ Multi-Unit	Handhole		Network Fiber Cable		— Public Lakes
● Ready for Cutover	○ Residential	■ Proposed	Service Drop Cable	— Buried - Existing		— Private Easement Area
● Requested		■ Existing	--- Buried - Proposed	· · · Buried - Proposed		--- Telco Service Area
			— Buried - Existing			




Project: CSAH 21 Pg 5 of 7

Staked By:	Date:	 Cooperative Network Services, LLC 14 Main St SW - Menahga, MN 56464 218-564-3000
Revised By:	Date:	
As Built By:	Date:	

ROW Width: ft

Prepared By: _____
ArcGIS Online 1/6/2026

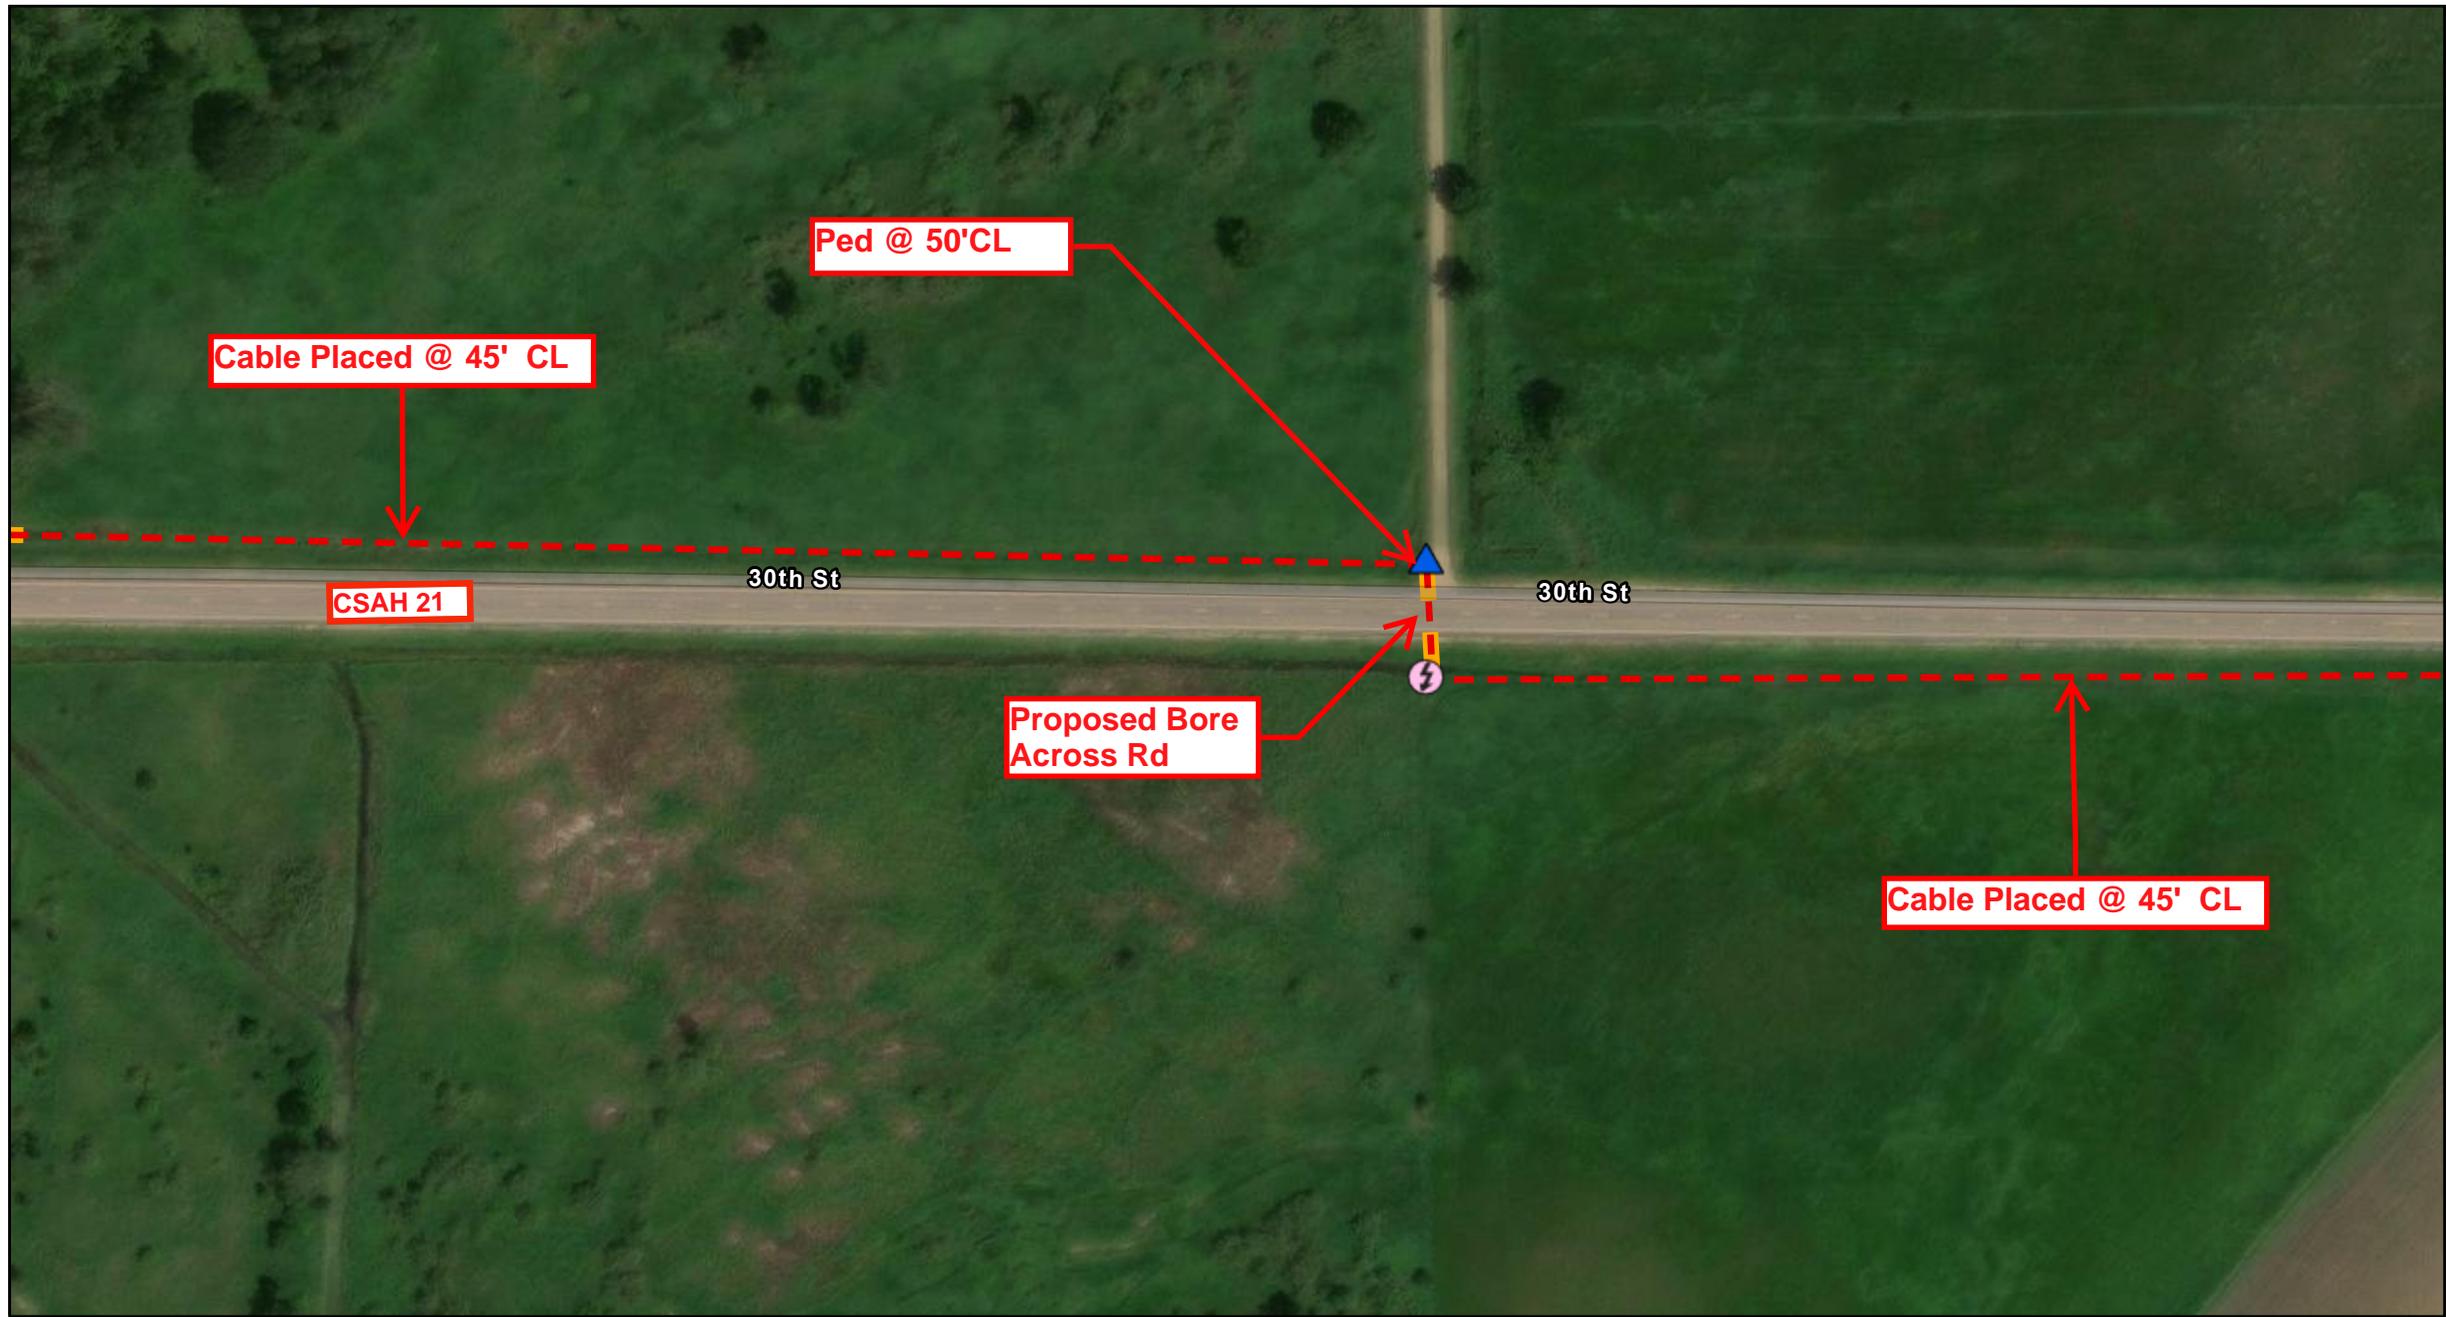


Customer Status	CustomerType	Pedestals	CO and Cabinets	Distribution Fiber Cable	Conduit	Public Waterways
● Active	□ Business	▲ Complete	⬡ Cabinet	— Buried - Existing	— Proposed	--- Public Ditch/Altered Natural Watercourse
● Inactive	⊕ Industrial	▲ Proposed	⬡ Central Office	· · · Buried - Proposed	— Existing	--- Public Water Watercourse
● Potential	MDU Multi-Unit	Handhole		Network Fiber Cable		— Public Lakes
● Ready for Cutover	○ Residential	■ Proposed	Service Drop Cable	— Buried - Existing		— Private Easement Area
● Requested		■ Existing	--- Buried - Proposed	· · · Buried - Proposed		--- Telco Service Area
			— Buried - Existing			



Project: CSAH 21 Pg 6 of 7

Staked By:	Date:	 Cooperative Network Services, LLC 14 Main St SW - Menahga, MN 56464 218-564-3000
Revised By:	Date:	
As Built By:	Date:	

ROW Width: ft Prepared By: ArcGIS Online 1/6/2026

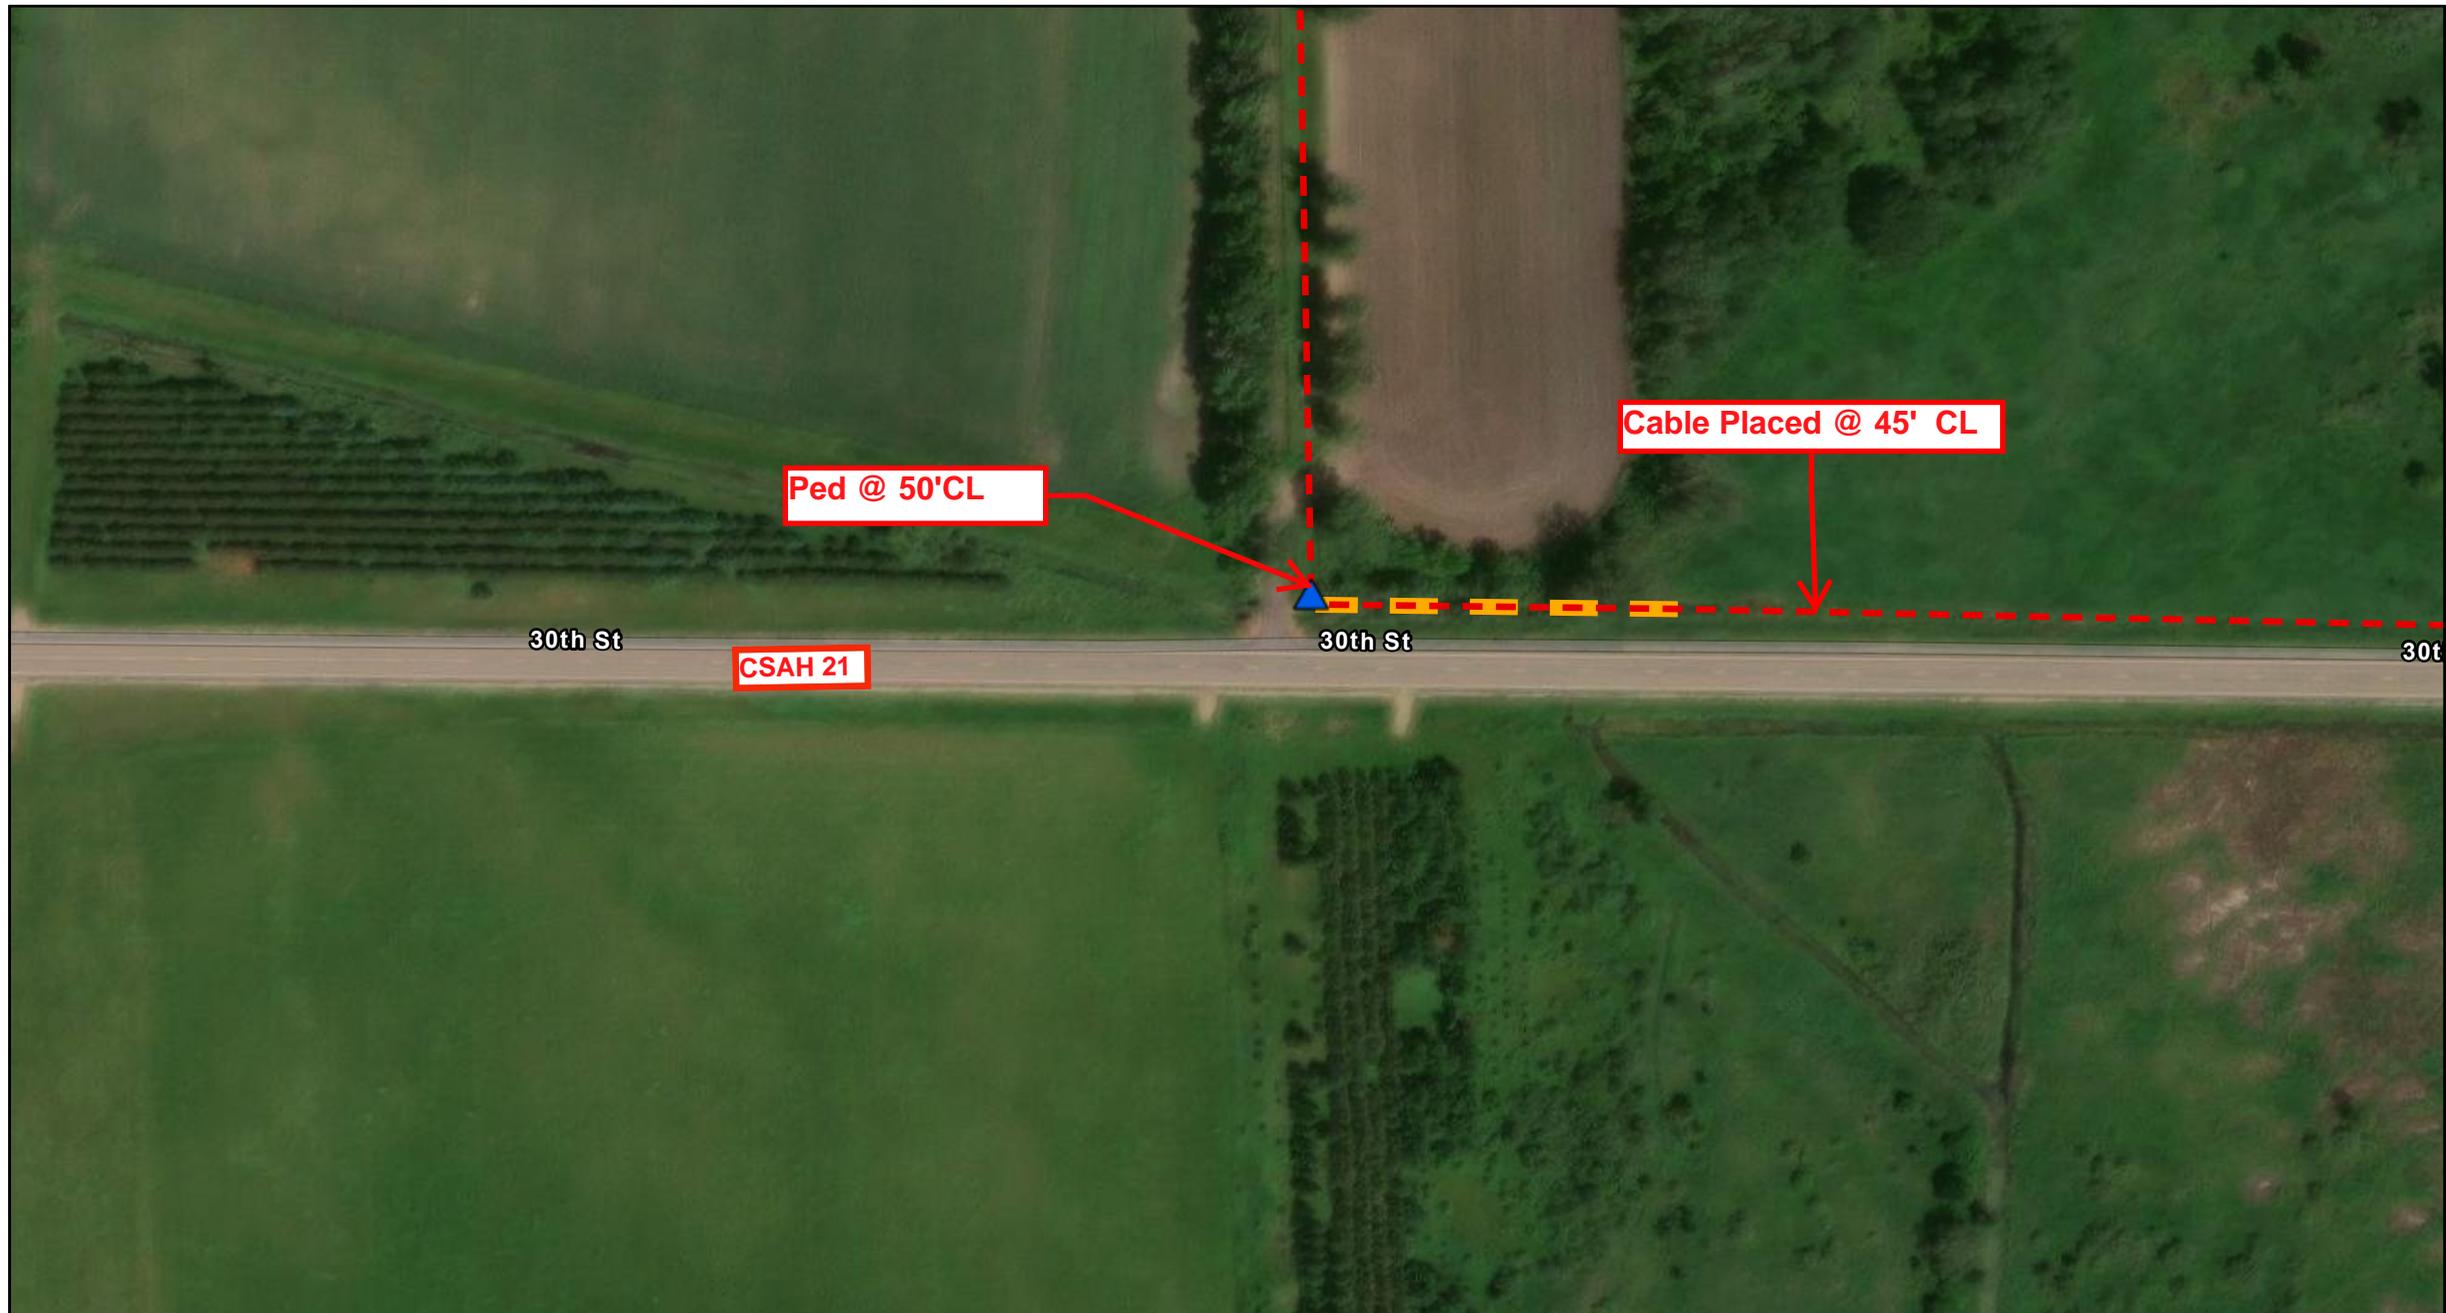

Customer Status ● Active ● Inactive ● Potential ● Ready for Cutover ● Requested	CustomerType □ Business Ⓜ Industrial MDU Multi-Unit ○ Residential	Pedestals ▲ Complete ▲ Proposed Handhole ■ Proposed ■ Existing	CO and Cabinets ⬡ Cabinet ⬡ CO Central Office	Distribution Fiber Cable — Buried - Existing - - - Buried - Proposed Network Fiber Cable — Buried - Existing - - - Buried - Proposed	Conduit - - - Proposed — Existing	Public Waterways - - - Public Ditch/Altered Natural Watercourse - - - Public Water Watercourse — Public Lakes — Private Easement Area - - - Telco Service Area
---	--	---	--	---	--	--



Project: CSAH 21 Pg 7 of 7

Staked By:	Date:	 Cooperative Network Services, LLC 14 Main St SW - Menahga, MN 56464 218-564-3000
Revised By:	Date:	
As Built By:	Date:	

ROW Width: ft Prepared By: _____
 ArcGIS Online 1/6/2026