


Customer Status	Customer Type	Pedestals	CO and Cabinets	Distribution Fiber Cable	Conduit	Public Waterways
Active	Business	Complete	Cabinet	Buried - Existing	Proposed	Public Ditch/Filtered Natural Watercourse
Inactive	Industrial	Proposed	Central Office	Buried - Proposed	Existing	Public Water Watercourse
Potential	Multi-Unit	Handhole	Service Drop Cable	Network Fiber Cable		Public Lakes
Ready for Cutover	Residential	Proposed	Buried - Proposed	Buried - Existing		Private Easement Area
Requested		Existing	Buried - Existing	Buried - Proposed		Telco Service Area



**Project:** CTC ReConn 5      CSAH 76      Pg 1 of 5

Staked By:      Date:      **CNS** Cooperative Network Services, LLC  
 Revised By:      Date:      14 Main St SW - Menahga, MN 56464  
 As Built By:      Date:      218-564-3000


ROW Width: 120'      350      Prepared By: Lance  
 ArcGIS Online 12/8/2025

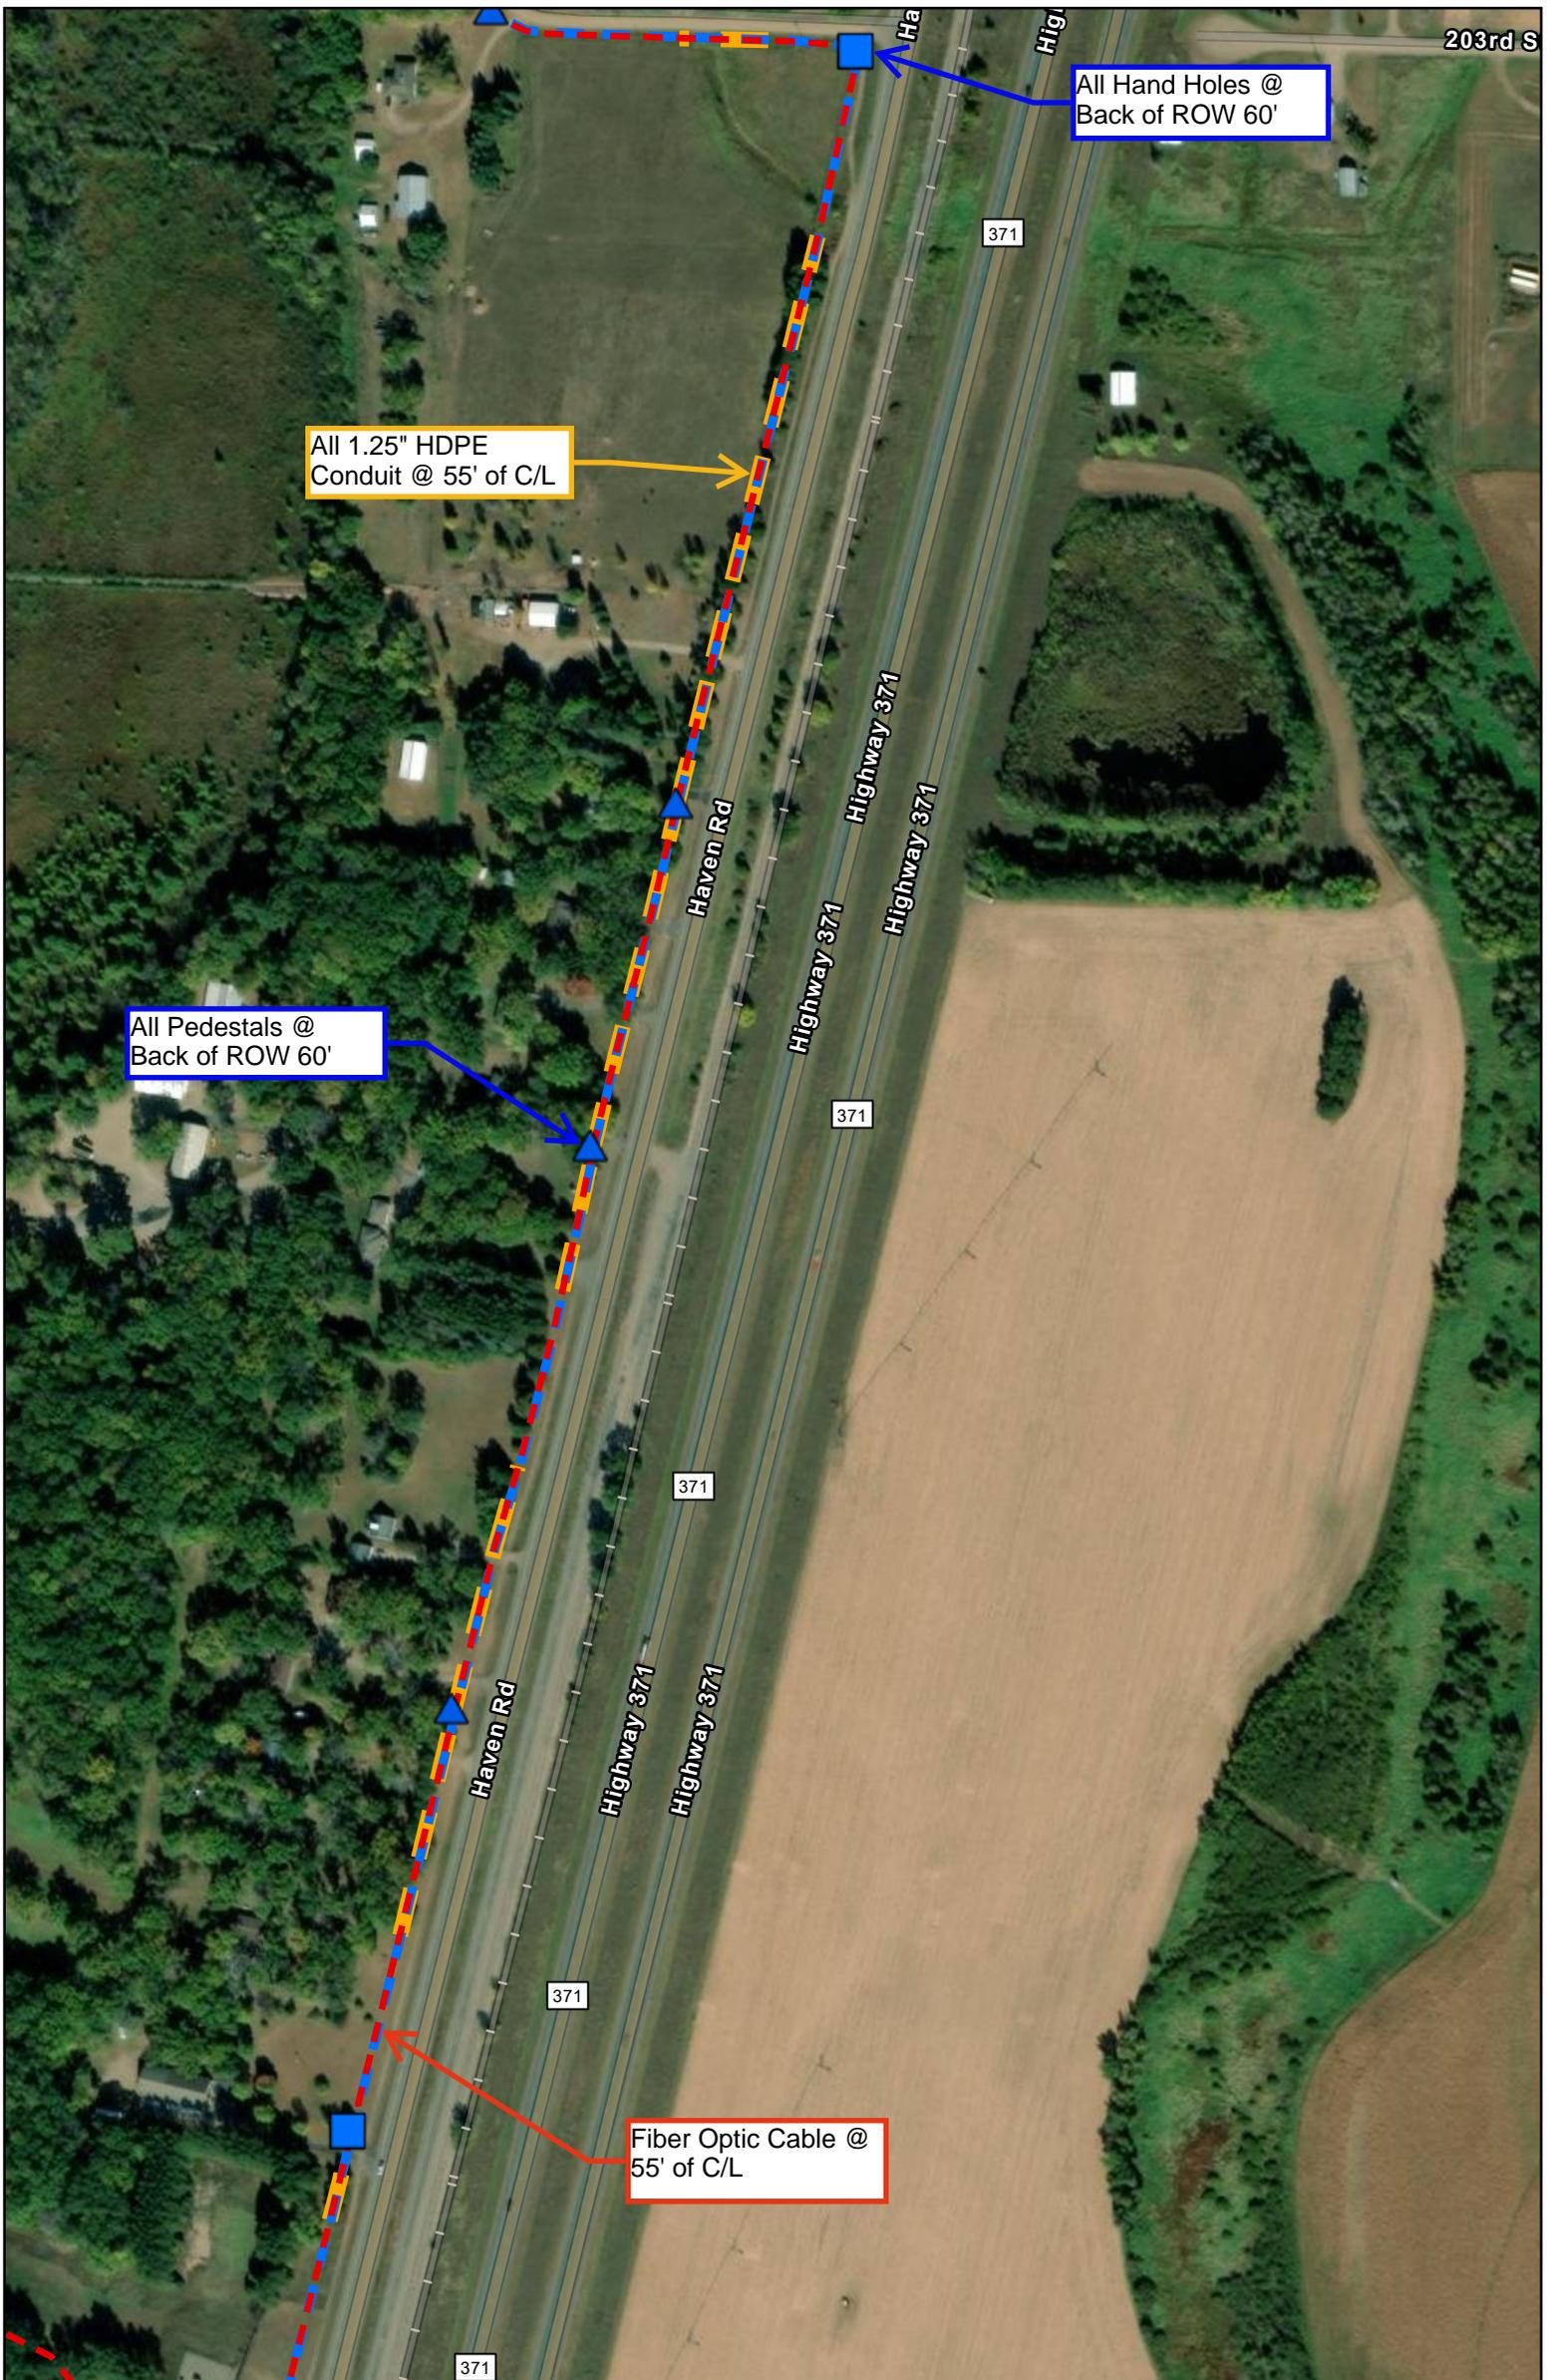

Customer Status	Customer Type	Pedestals	CO and Cabinets	Distribution Fiber Cable	Conduit	Public Waterways
Active	Business	Complete	Cabinet	Buried - Existing	Proposed	Public Ditch/Filtered Natural Watercourse
Inactive	Industrial	Proposed	Central Office	Buried - Proposed	Existing	Public Water Watercourse
Potential	Multi-Unit	Handhole	Service Drop Cable	Network Fiber Cable		Public Lakes
Ready for Cutover	Residential	Proposed	Buried - Proposed	Buried - Existing		Private Easement Area
Requested		Existing	Buried - Existing	Buried - Proposed		Telco Service Area



<b>Project:</b> CTC ReConn 5		CSAH 76	Pg 2 of 5
Staked By:	Date:	 <b>Cooperative Network Services, LLC</b> 14 Main St SW - Menahga, MN 56464 218-564-3000	
Revised By:	Date:		
As Built By:	Date:		
ROW Width: 120'	350	Prepared By: Lance	
		ArcGIS Online 12/8/2025	

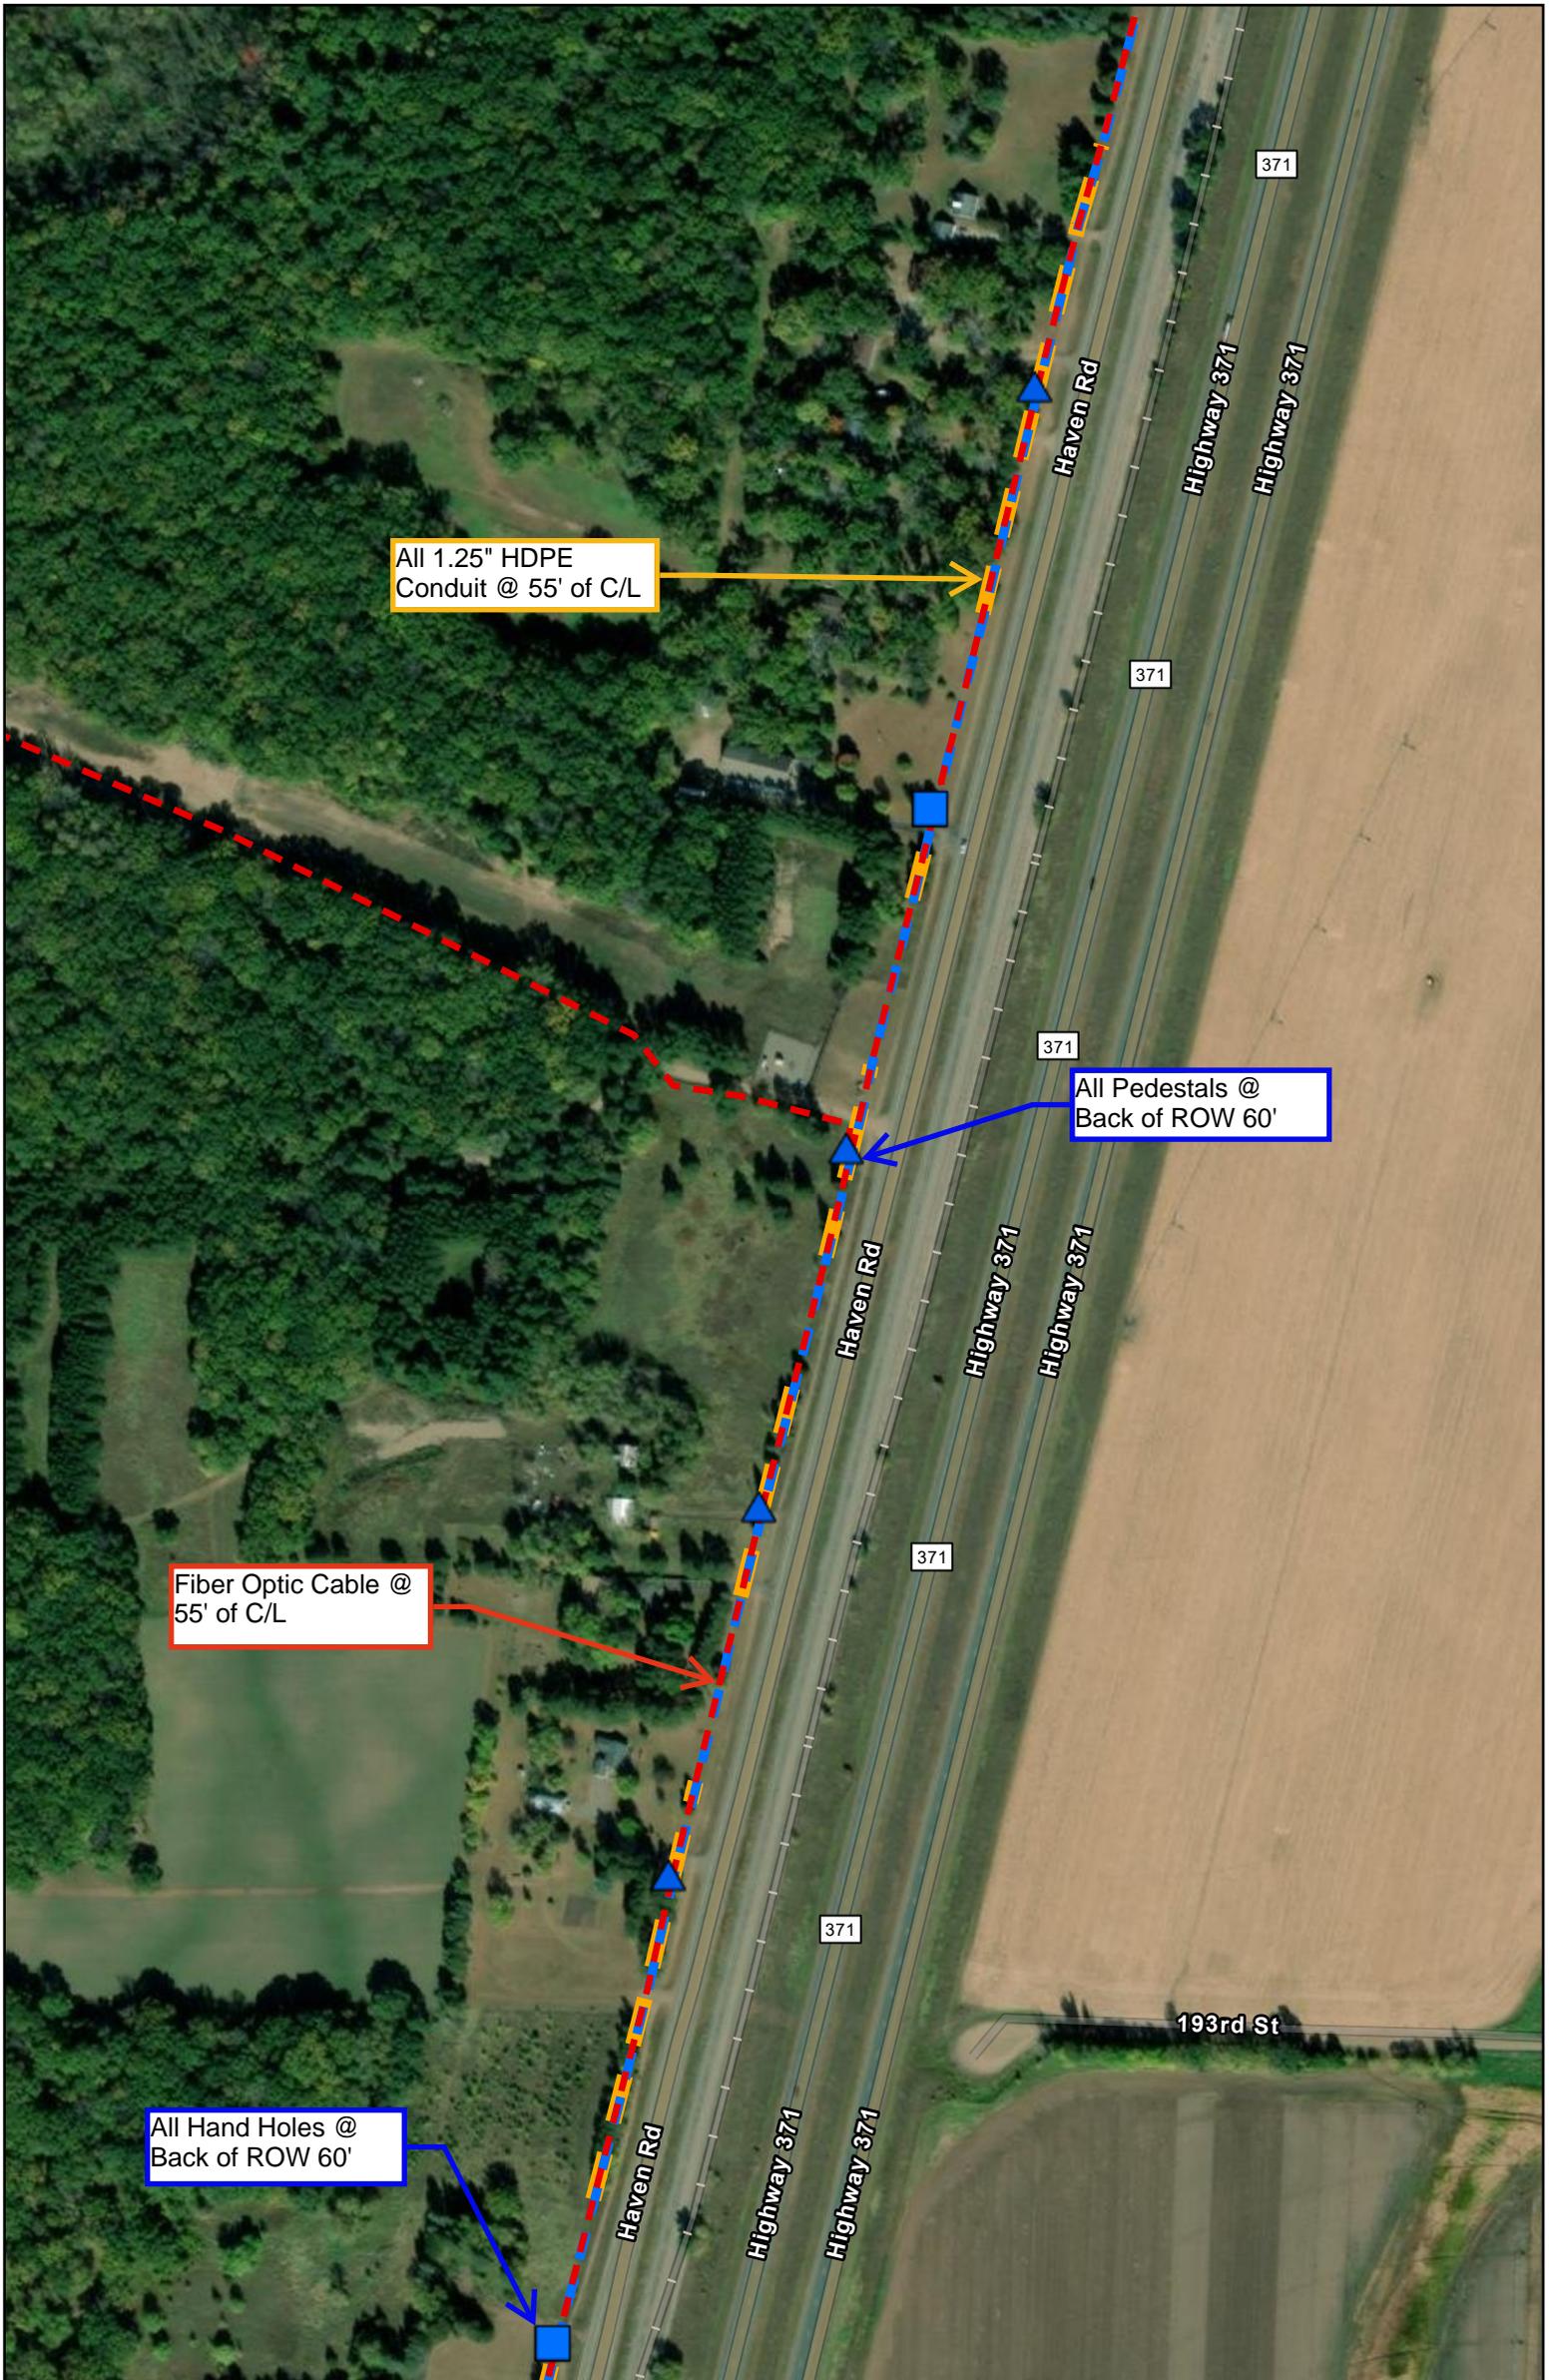

Customer Status	Customer Type	Pedestals	CO and Cabinets	Distribution Fiber Cable	Conduit	Public Waterways
Active	Business	Completor	Cabinet	Buried - Existing	Proposed	Public Ditch/Altered Natural Watercourse
Inactive	Industrial	Proposed	Central Office	Buried - Proposed	Existing	Public Water Watercourse
Potential	Multi-Unit	Handhole	Service Drop Cable	Network Fiber Cable		Public Lakes
Ready for Cutover	Residential	Proposed	Buried - Proposed	Buried - Existing		Private Easement Area
Requested		Existing	Buried - Existing	Buried - Proposed		Telco Service Area



**Project:** CTC ReConn 5      CSAH 76    Pg 3 of 5

Staked By:      Date:      **CNS** Cooperative Network Services, LLC  
 Revised By:      Date:      14 Main St SW - Menahga, MN 56464  
 As Built By:      Date:      218-564-3000

ROW Width: 120'      350      Prepared By: Lance  
 ArcGIS Online 12/8/2025



Customer Status	Customer Type	Pedestals	CO and Cabinets	Distribution Fiber Cable	Conduit	Public Waterways
Active	Business	Complete	Complete	Buried - Existing	Proposed	Public Ditch/Filtered Natural Watercourse
Inactive	Industrial	Proposed	Cabinet	Buried - Proposed	Existing	Public Water Watercourse
Potential	Multi-Unit	Handhole	Central Office	Network Fiber Cable		Public Lakes
Ready for Cutover	Residential	Proposed	Service Drop Cable	Buried - Existing		Private Easement Area
Requested		Existing	Buried - Proposed	Buried - Proposed		Telco Service Area
			Buried - Existing	Buried - Proposed		




**Project:** CTC ReConn 5      **CSAH 76**    Pg 4 of 5

Staked By:	Date:	 <b>Cooperative Network Services, LLC</b> 14 Main St SW - Menahga, MN 56464 218-564-3000
Revised By:	Date:	
As Built By:	Date:	

ROW Width: 120'      350      Prepared By: Lance

ft ArcGIS Online 12/8/2025

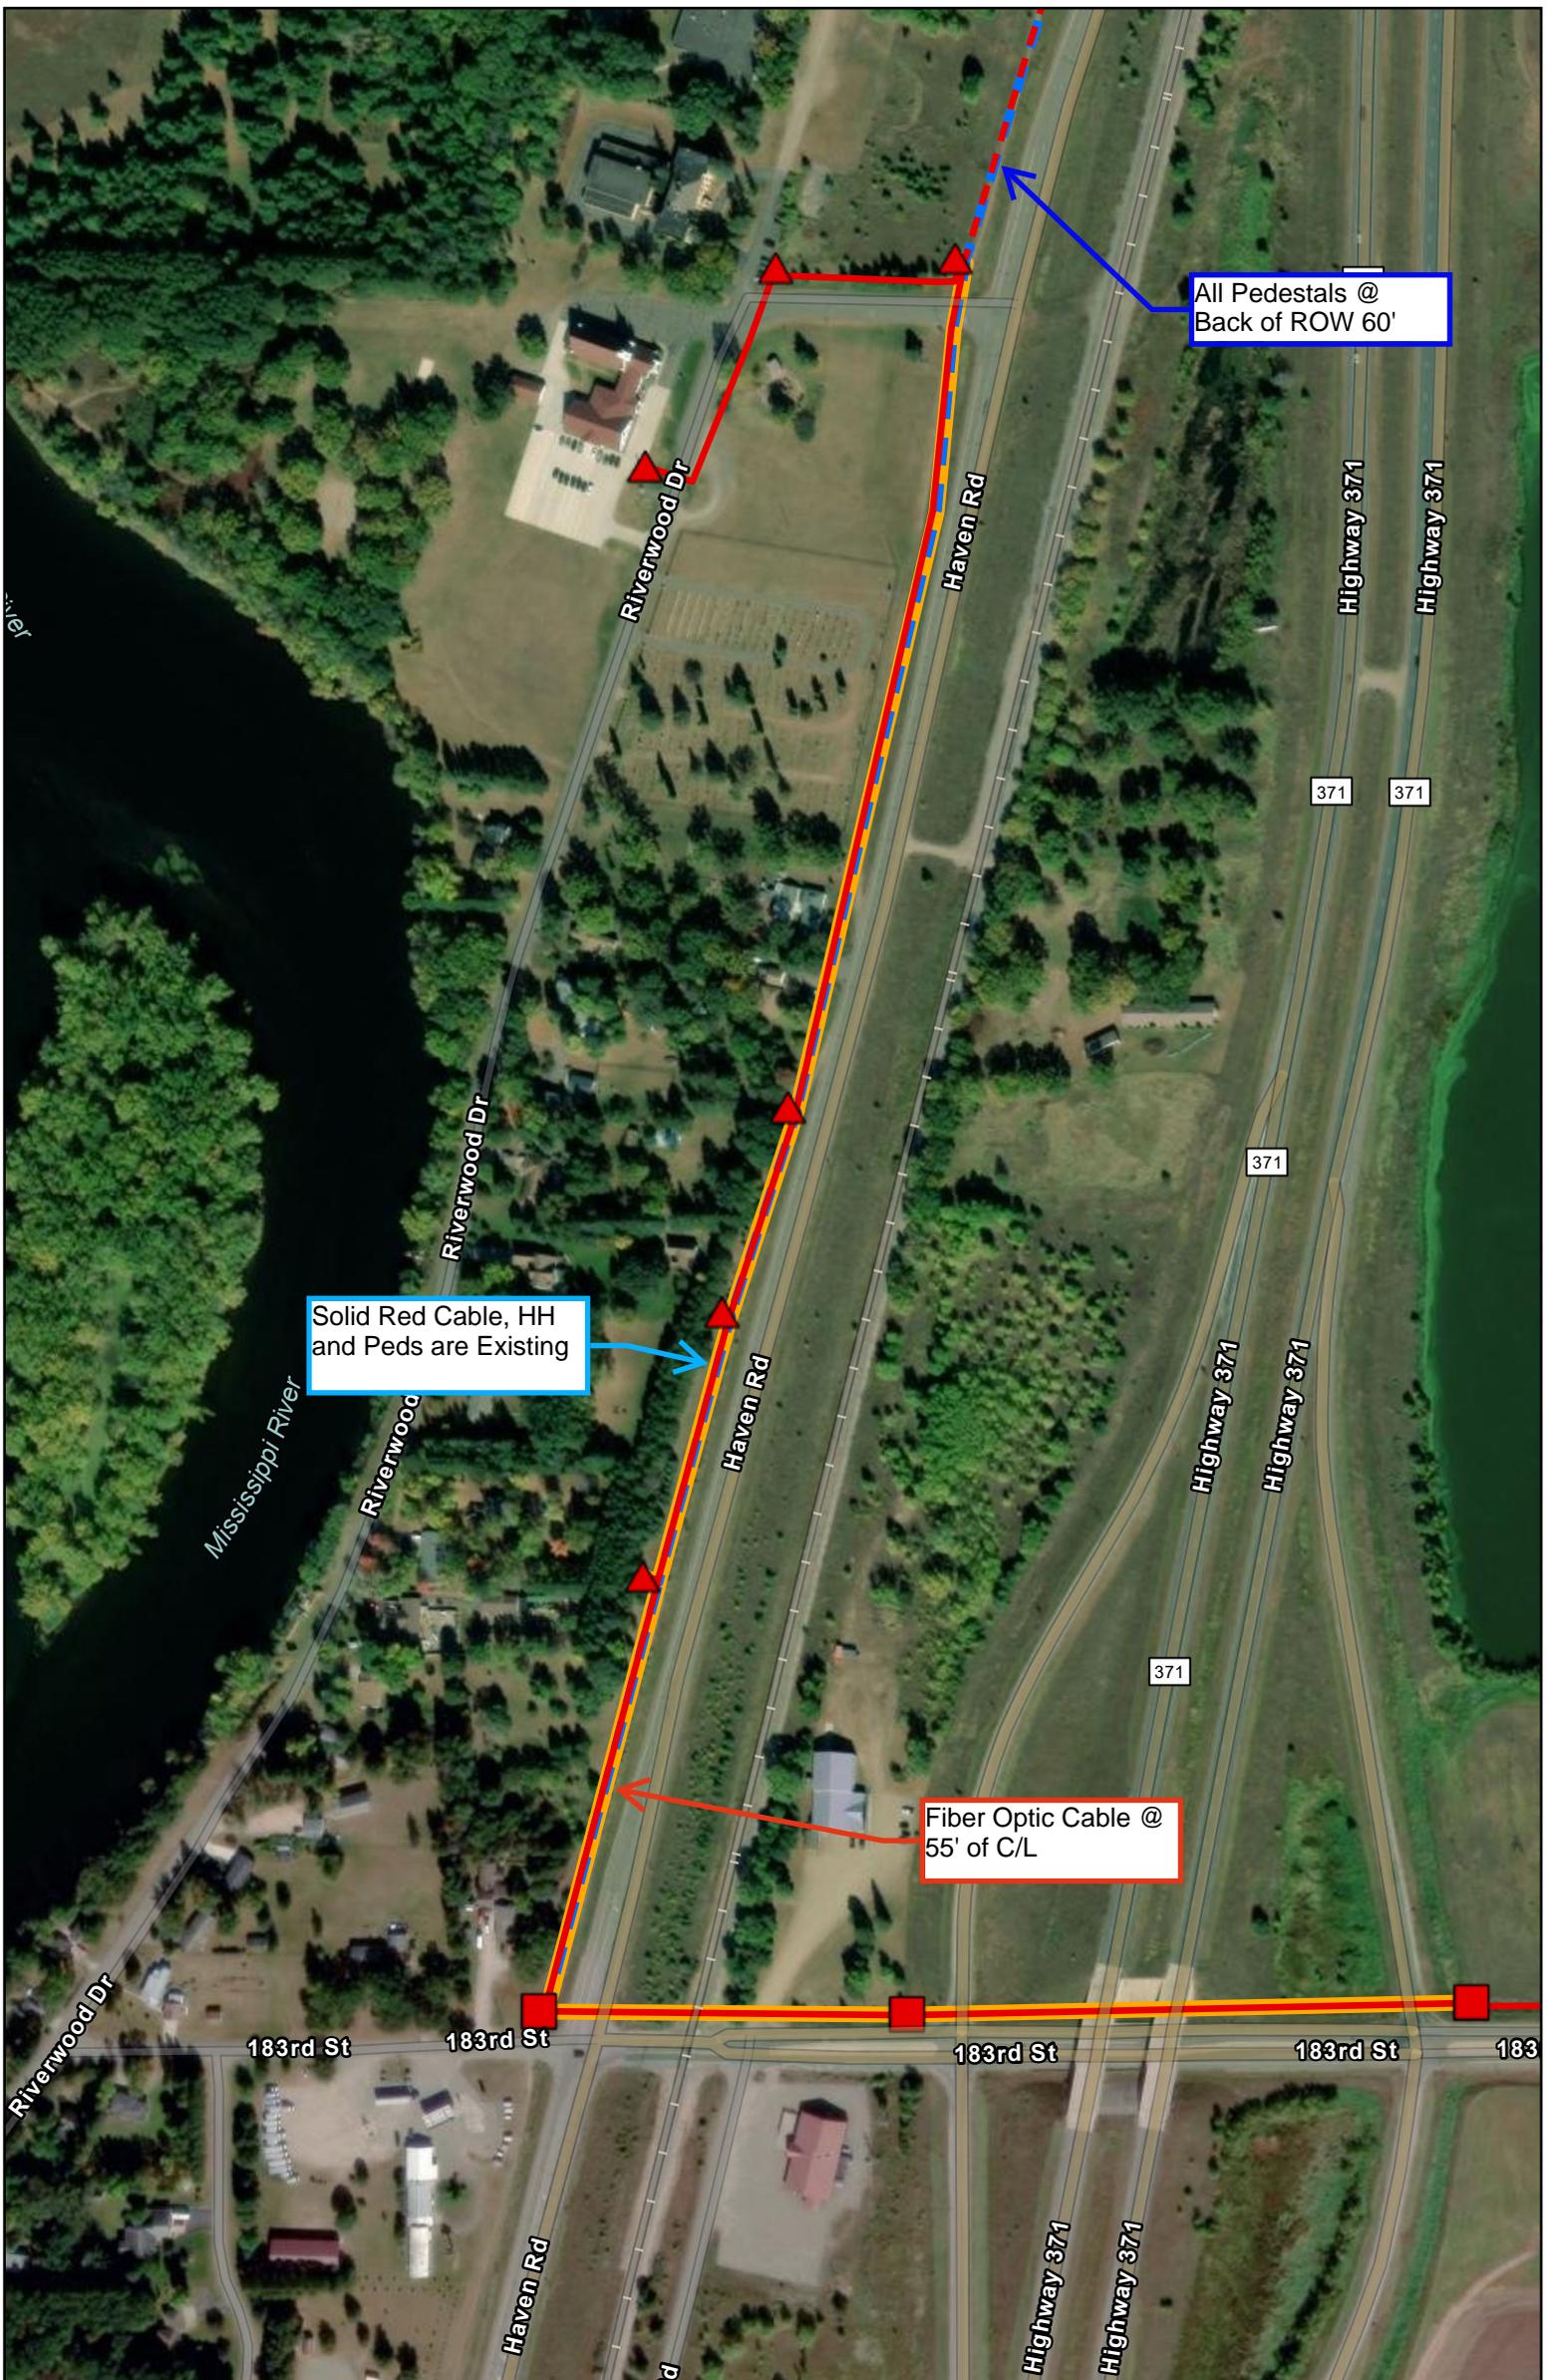

Customer Status	Customer Type	Pedestals	CO and Cabinets	Distribution Fiber Cable	Conduit	Public Waterways
Active	Business	Complete	Cabinet	Buried - Existing	Proposed	Public Ditch/Filtered Natural Watercourse
Inactive	Industrial	Proposed	Central Office	Buried - Proposed	Existing	Public Water Watercourse
Potential	Multi-Unit	Handhole		Network Fiber Cable		Public Lakes
Ready for Cutover	Residential	Proposed	Service Drop Cable	Buried - Existing		Private Easement Area
Requested		Existing	Buried - Proposed	Buried - Proposed		Telco Service Area
			Buried - Existing	Buried - Proposed		



**Project:** CTC ReConn 5      **CSAH 76**      Pg 5 of 5

Staked By:	Date:	 <b>Cooperative Network Services, LLC</b> 14 Main St SW - Menahga, MN 56464 218-564-3000
Revised By:	Date:	
As Built By:	Date:	

ROW Width: 120'      350      Prepared By: Lance  
 ArcGIS Online 12/8/2025