

CSAH 46. Pg 1 of 3

Customer Status	Customer Type	Pedestals	CO and Cabinets	Distribution Fiber Cable	Conduit	Public Waterways
● Active	□ Business	▲ Complete	⬡ Cabinet	— Buried - Existing	— Proposed	— Public Ditch/Altered Natural Watercourse
● Inactive	⊙ Industrial	▲ Proposed	⬡ Central Office	· · · Buried - Proposed	— Existing	— Public Water Watercourse
● Potential	⊙ Multi-Unit	Handhole		Network Fiber Cable		— Public Lakes
● Ready for Cutover	○ Residential	■ Proposed	Service Drop Cable	— Buried - Existing		— Private Easement Area
● Requested		■ Existing	— Buried - Proposed	· · · Buried - Proposed		— Telco Service Area
			— Buried - Existing			




Project: CTC ReConn 5

Staked By:	Date:	
Revised By:	Date:	
As Built By:	Date:	

14 Main St SW - Menahga, MN 56464
218-564-3000

ROW Width: 120'	460	Prepared By: Lance
	ft	ArcGIS Online 12/4/2025

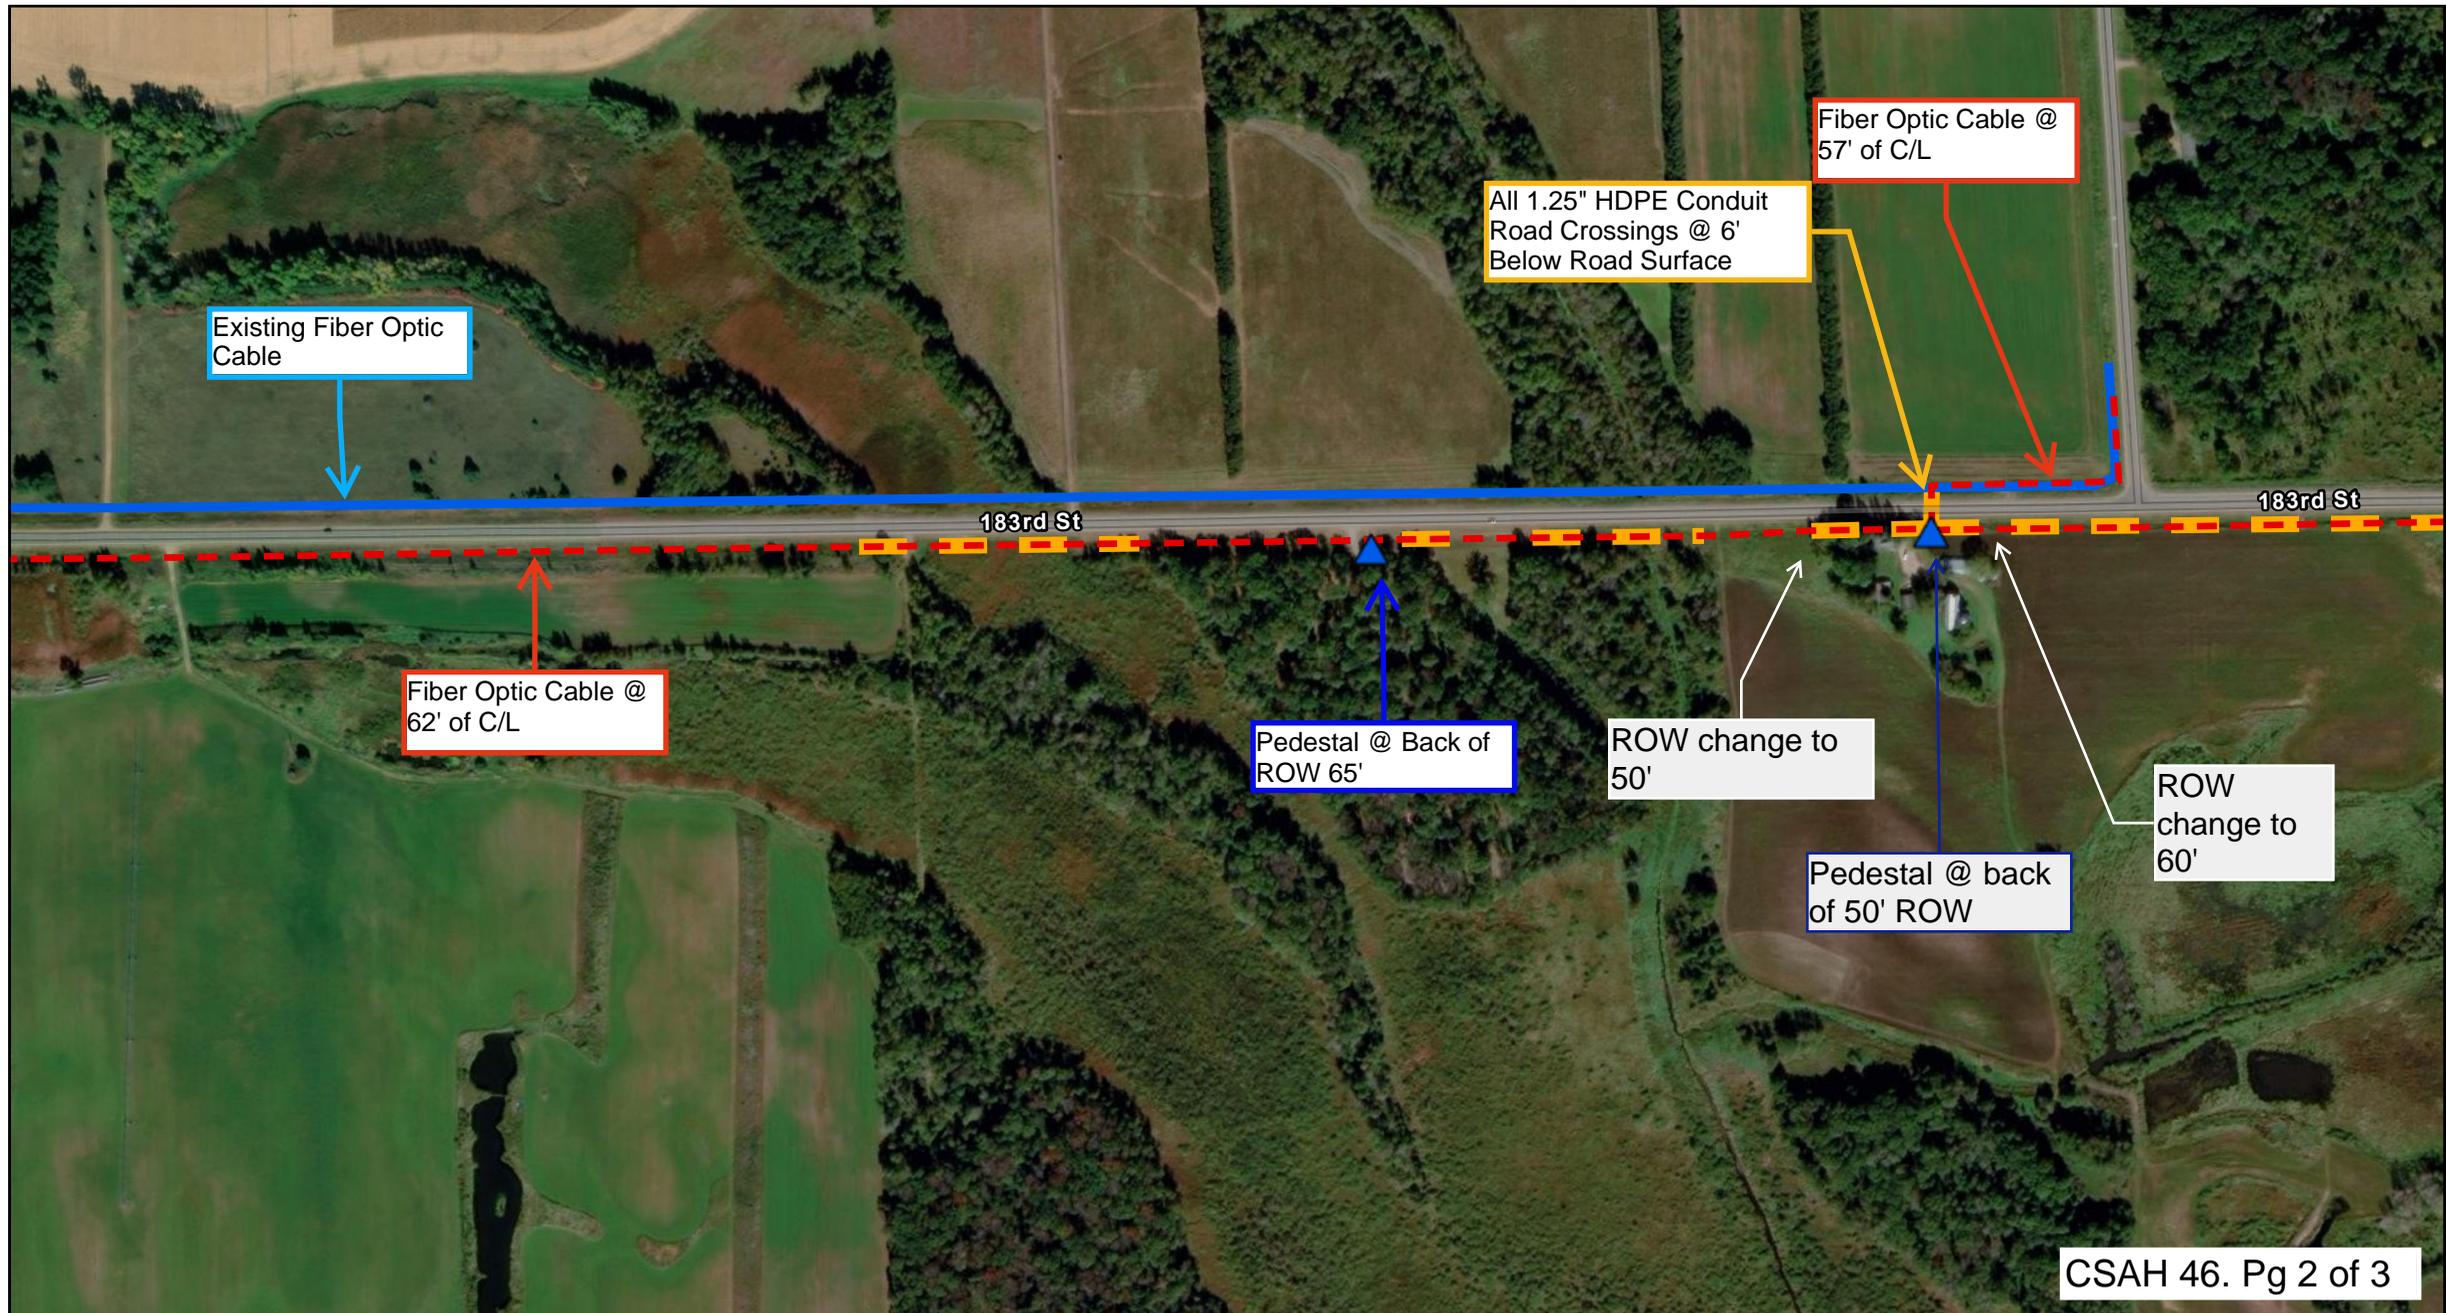

CSAH 46. Pg 2 of 3

Customer Status	Customer Type	Pedestals	CO and Cabinets	Distribution Fiber Cable	Conduit	Public Waterways
● Active	□ Business	▲ Complete	⬡ Cabinet	— Buried - Existing	— Proposed	— Public Ditch/Altered Natural Watercourse
● Inactive	⊙ Industrial	▲ Proposed	⬡ Central Office	· · · Buried - Proposed	— Existing	— Public Water Watercourse
● Potential	⊙ Multi-Unit	Handhole		Network Fiber Cable		— Public Lakes
● Ready for Cutover	○ Residential	■ Proposed	Service Drop Cable	— Buried - Existing		— Private Easement Area
● Requested		■ Existing	— Buried - Proposed	· · · Buried - Proposed		— Telco Service Area
			— Buried - Existing			




Project: CTC ReConn 5


Staked By: _____ Date: _____
 Revised By: _____ Date: _____
 As Built By: _____ Date: _____

CNS Cooperative Network Services, LLC
 14 Main St SW - Menahga, MN 56464
 218-564-3000

ROW Width: 120'

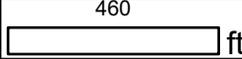

Prepared By: Lance
 ArcGIS Online 12/4/2025

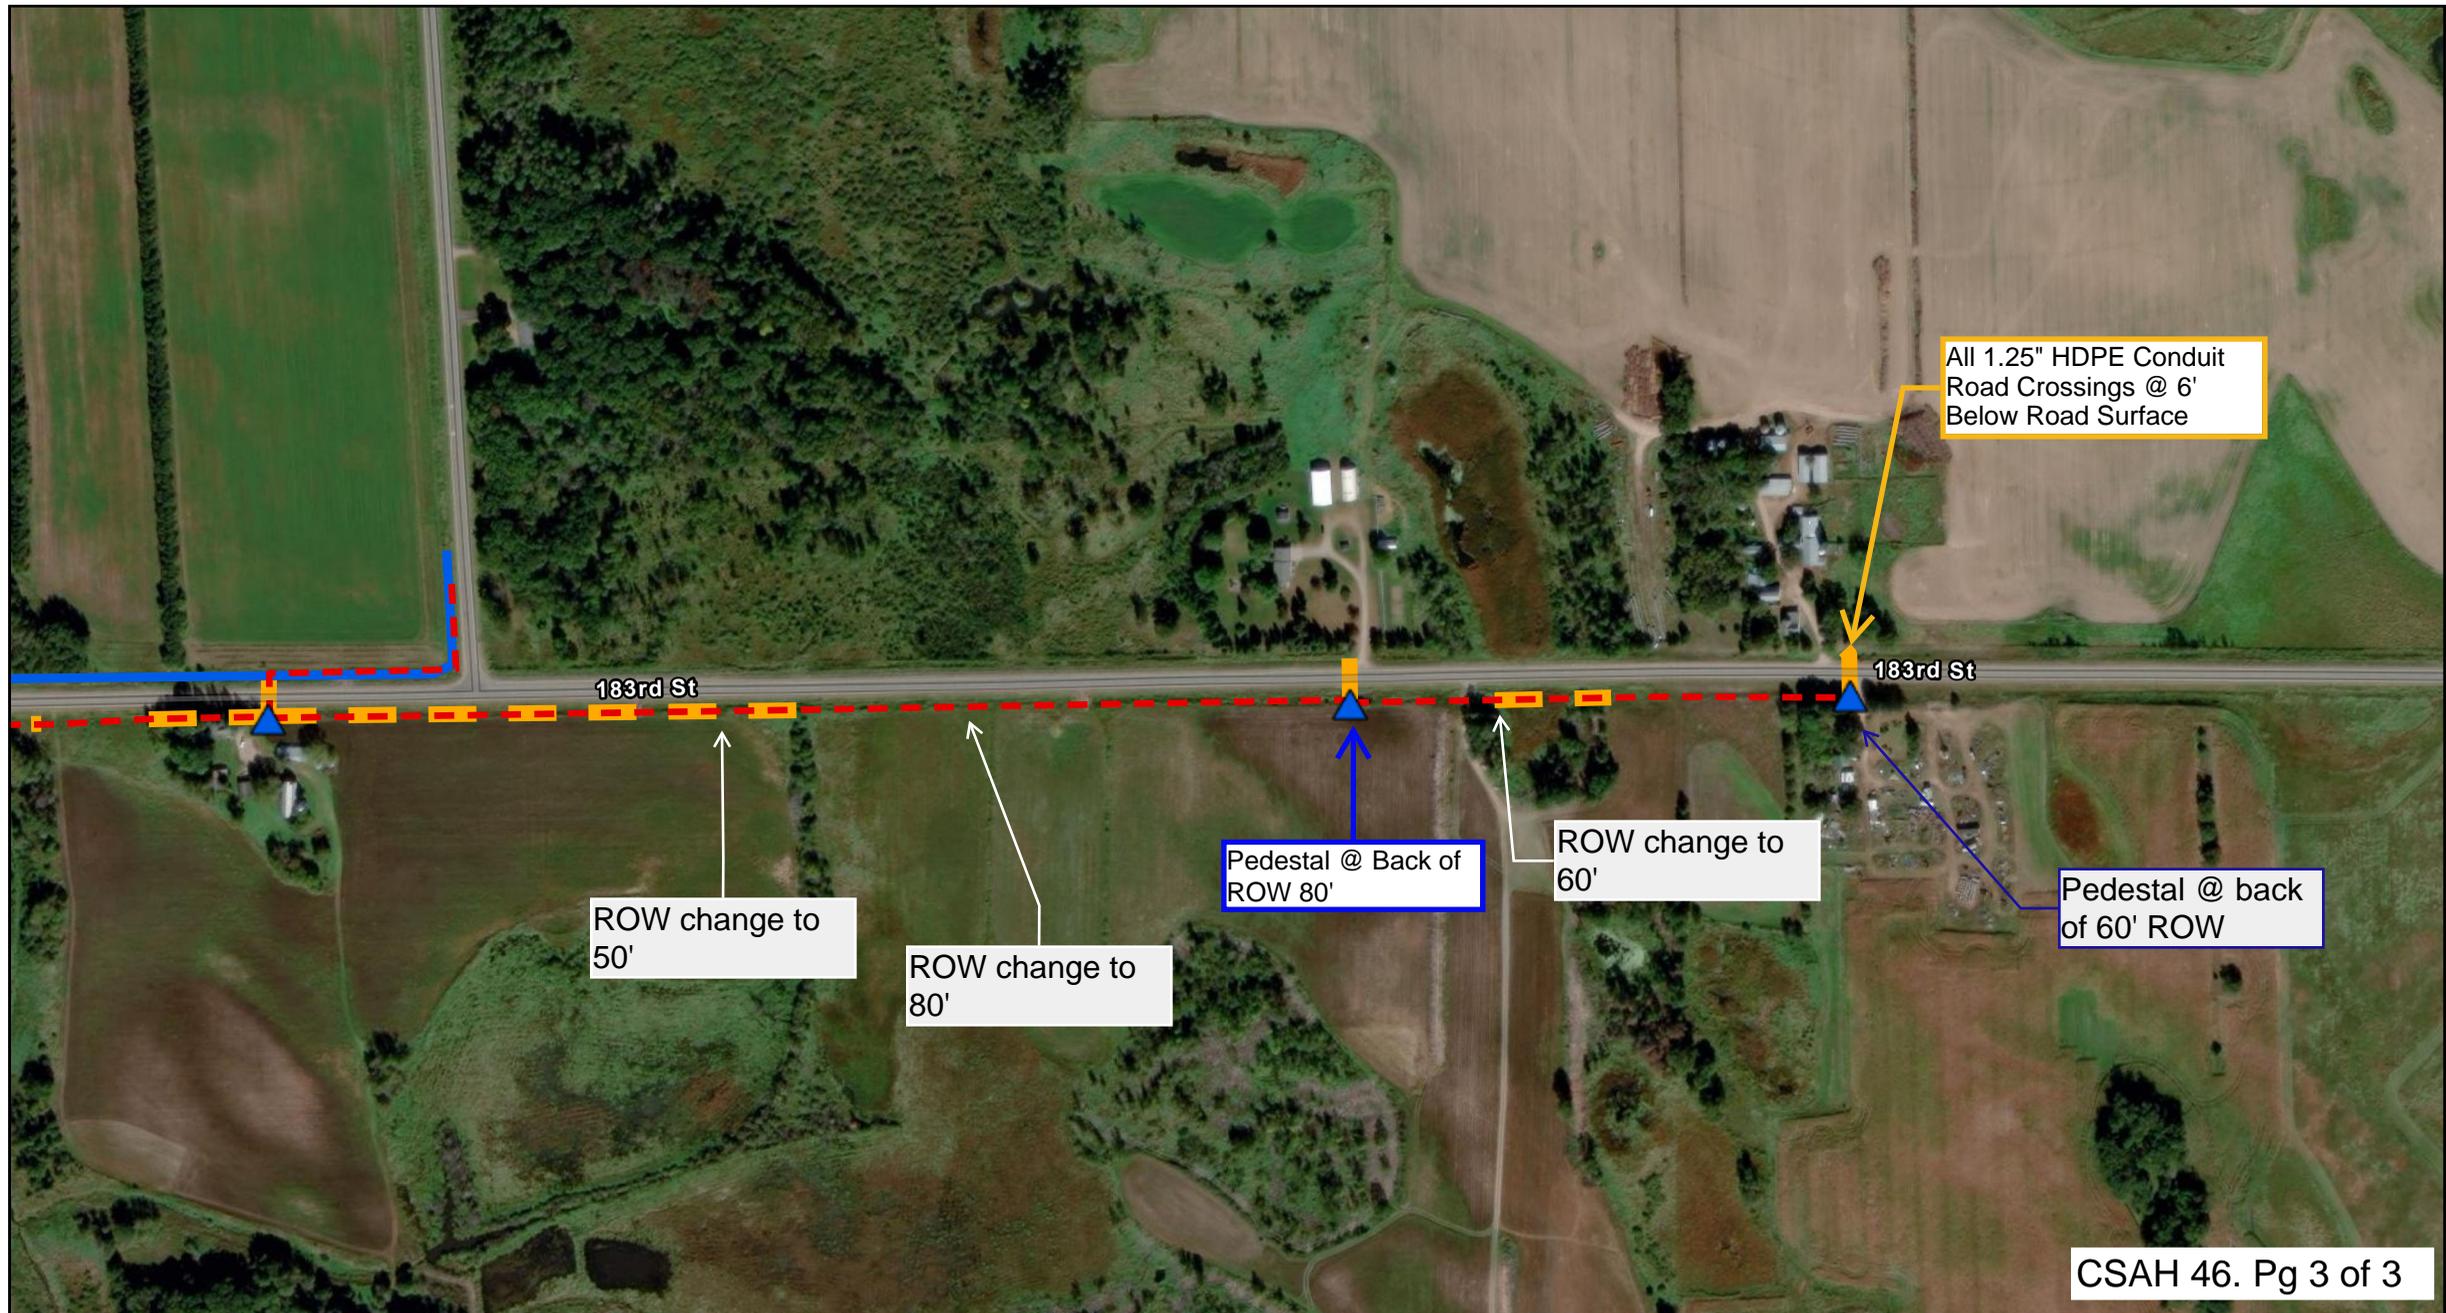

CSAH 46. Pg 3 of 3

Customer Status	CustomerType	Pedestals	CO and Cabinets	Distribution Fiber Cable	Conduit	Public Waterways
● Active	□ Business	▲ Complete	⬡ Cabinet	— Buried - Existing	— Proposed	----- Public Ditch/Altered Natural Watercourse
● Inactive	⊙ Industrial	▲ Proposed	⬡ Central Office	· · · Buried - Proposed	— Existing	----- Public Water Watercourse
● Potential	⊙ Multi-Unit	Handhole	⬡	Network Fiber Cable		— Public Lakes
● Ready for Cutover	○ Residential	■ Proposed	Service Drop Cable	— Buried - Existing		— Private Easement Area
● Requested		■ Existing	--- Buried - Proposed	· · · Buried - Proposed		--- Telco Service Area
			— Buried - Existing			



Project: CTC ReConn 5

Staked By: _____ Date: _____
 Revised By: _____ Date: _____
 As Built By: _____ Date: _____

CNS Cooperative Network Services, LLC
 14 Main St SW - Menahga, MN 56464
 218-564-3000

ROW Width: 120' 460 ft

Prepared By: Lance
 ArcGIS Online 12/4/2025