

Customer Status	Customer Type	Pedestals	CO and Cabinets	Distribution Fiber Cable	Conduit	Public Waterways
Active	Business	Completor	Cabinet	Buried - Existing	Proposed	Public Ditch/Altered Natural Watercourse
Inactive	Industrial	Proposed	Central Office	Buried - Proposed	Existing	Public Water Watercourse
Potential	Multi-Unit	Handhole		Network Fiber Cable		Public Lakes
Ready for Cutover	Residential	Proposed	Service Drop Cable	Buried - Existing		Private Easement Area
Requested		Existing	Buried - Proposed	Buried - Proposed		Telco Service Area
			Buried - Existing	Buried - Proposed		




**Project:** CSAH 24 Pg 1 of 6

Staked By:	Date:	 <b>Cooperative Network Services, LLC</b> 14 Main St SW - Menahga, MN 56464 218-564-3000
Revised By:	Date:	
As Built By:	Date:	

ROW Width: Varies

140

Prepared By:  ArcGIS Online 1/7/2026

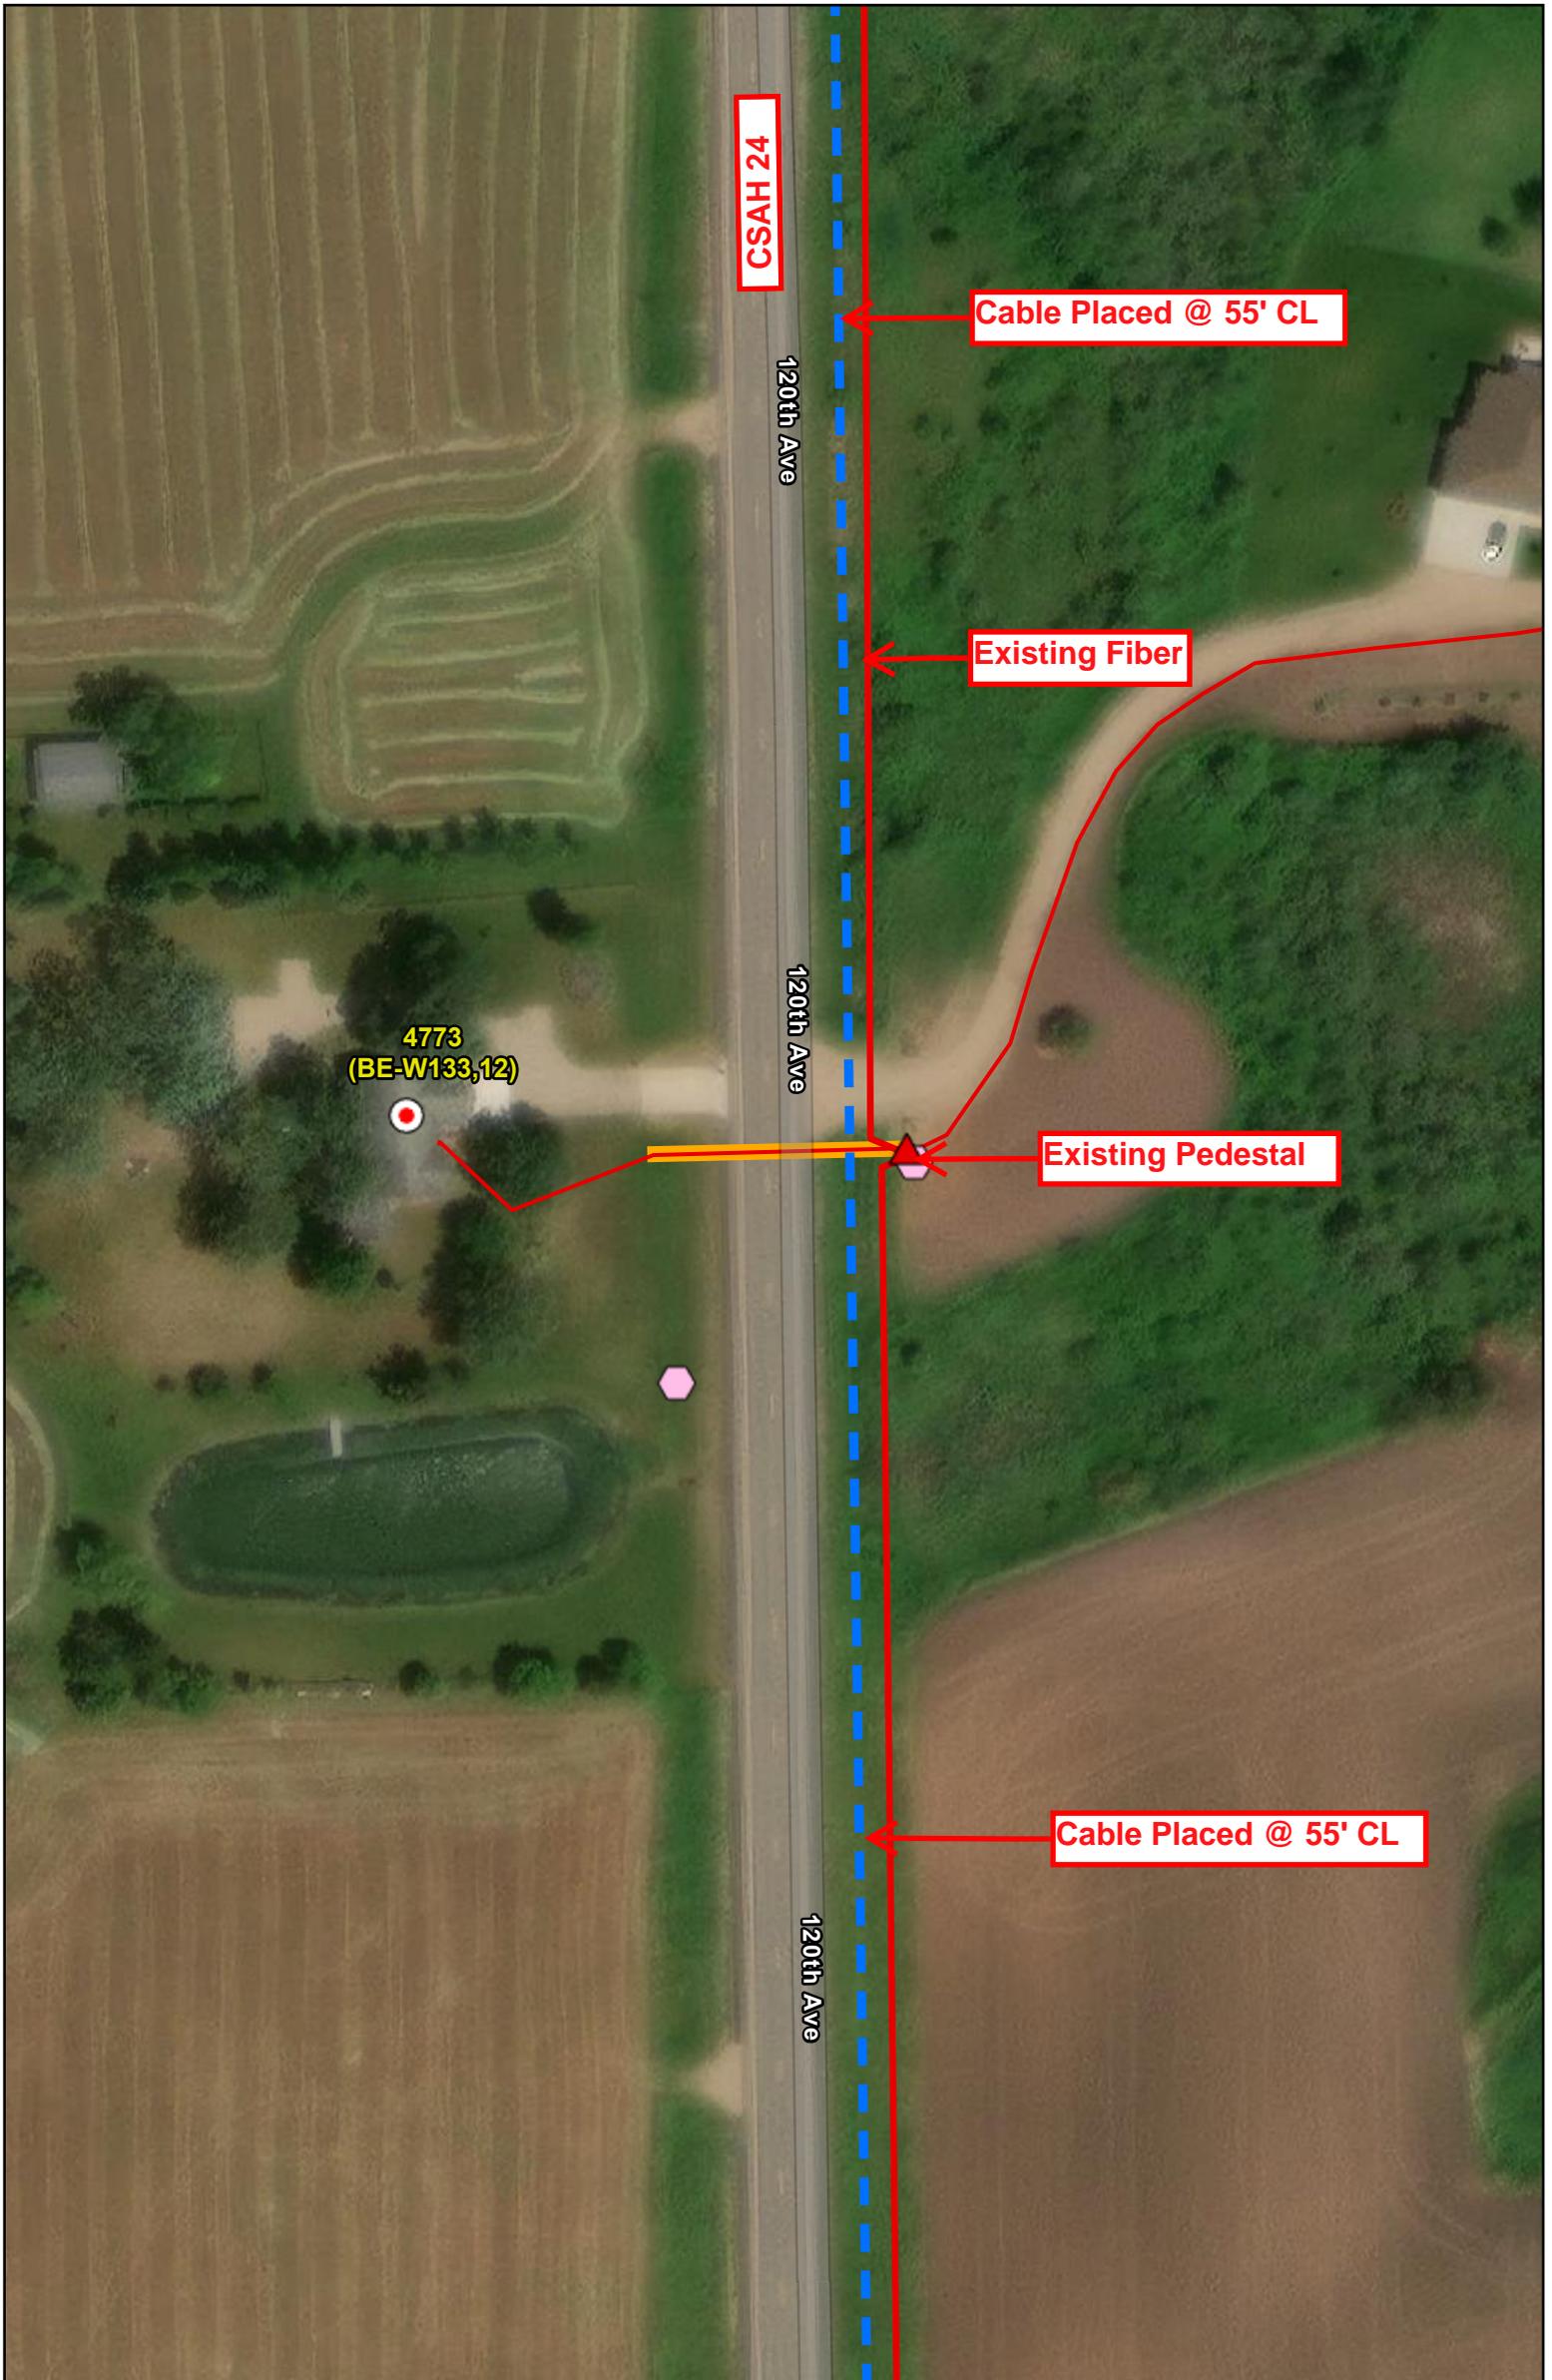

**CSAH 24**

**Cable Placed @ 55' CL**

120th Ave

**Existing Fiber**

120th Ave

**4773  
(BE-W133,12)**

**Existing Pedestal**

**Cable Placed @ 55' CL**

120th Ave

Customer Status	Customer Type	Pedestals	CO and Cabinets	Distribution Fiber Cable	Conduit	Public Waterways
Active	Business	Complete	Cabinet	Buried - Existing	Proposed	Public Ditch/Altered Natural Watercourse
Inactive	Industrial	Proposed	Central Office	Buried - Proposed	Existing	Public Water Watercourse
Potential	Multi-Unit					Public Lakes
Ready for Cutover	Residential	Handhole	Service Drop Cable	Network Fiber Cable		Private Easement Area
Requested		Proposed	Buried - Proposed	Buried - Existing		Telco Service Area
		Existing	Buried - Existing	Buried - Proposed		




**Project:** CSAH 24 Pg 2 of 6

Staked By:	Date:	 <b>Cooperative Network Services, LLC</b> 14 Main St SW - Menahga, MN 56464 218-564-3000
Revised By:	Date:	
As Built By:	Date:	

ROW Width: Varies

140

Prepared By: ArcGIS Online 1/7/2026

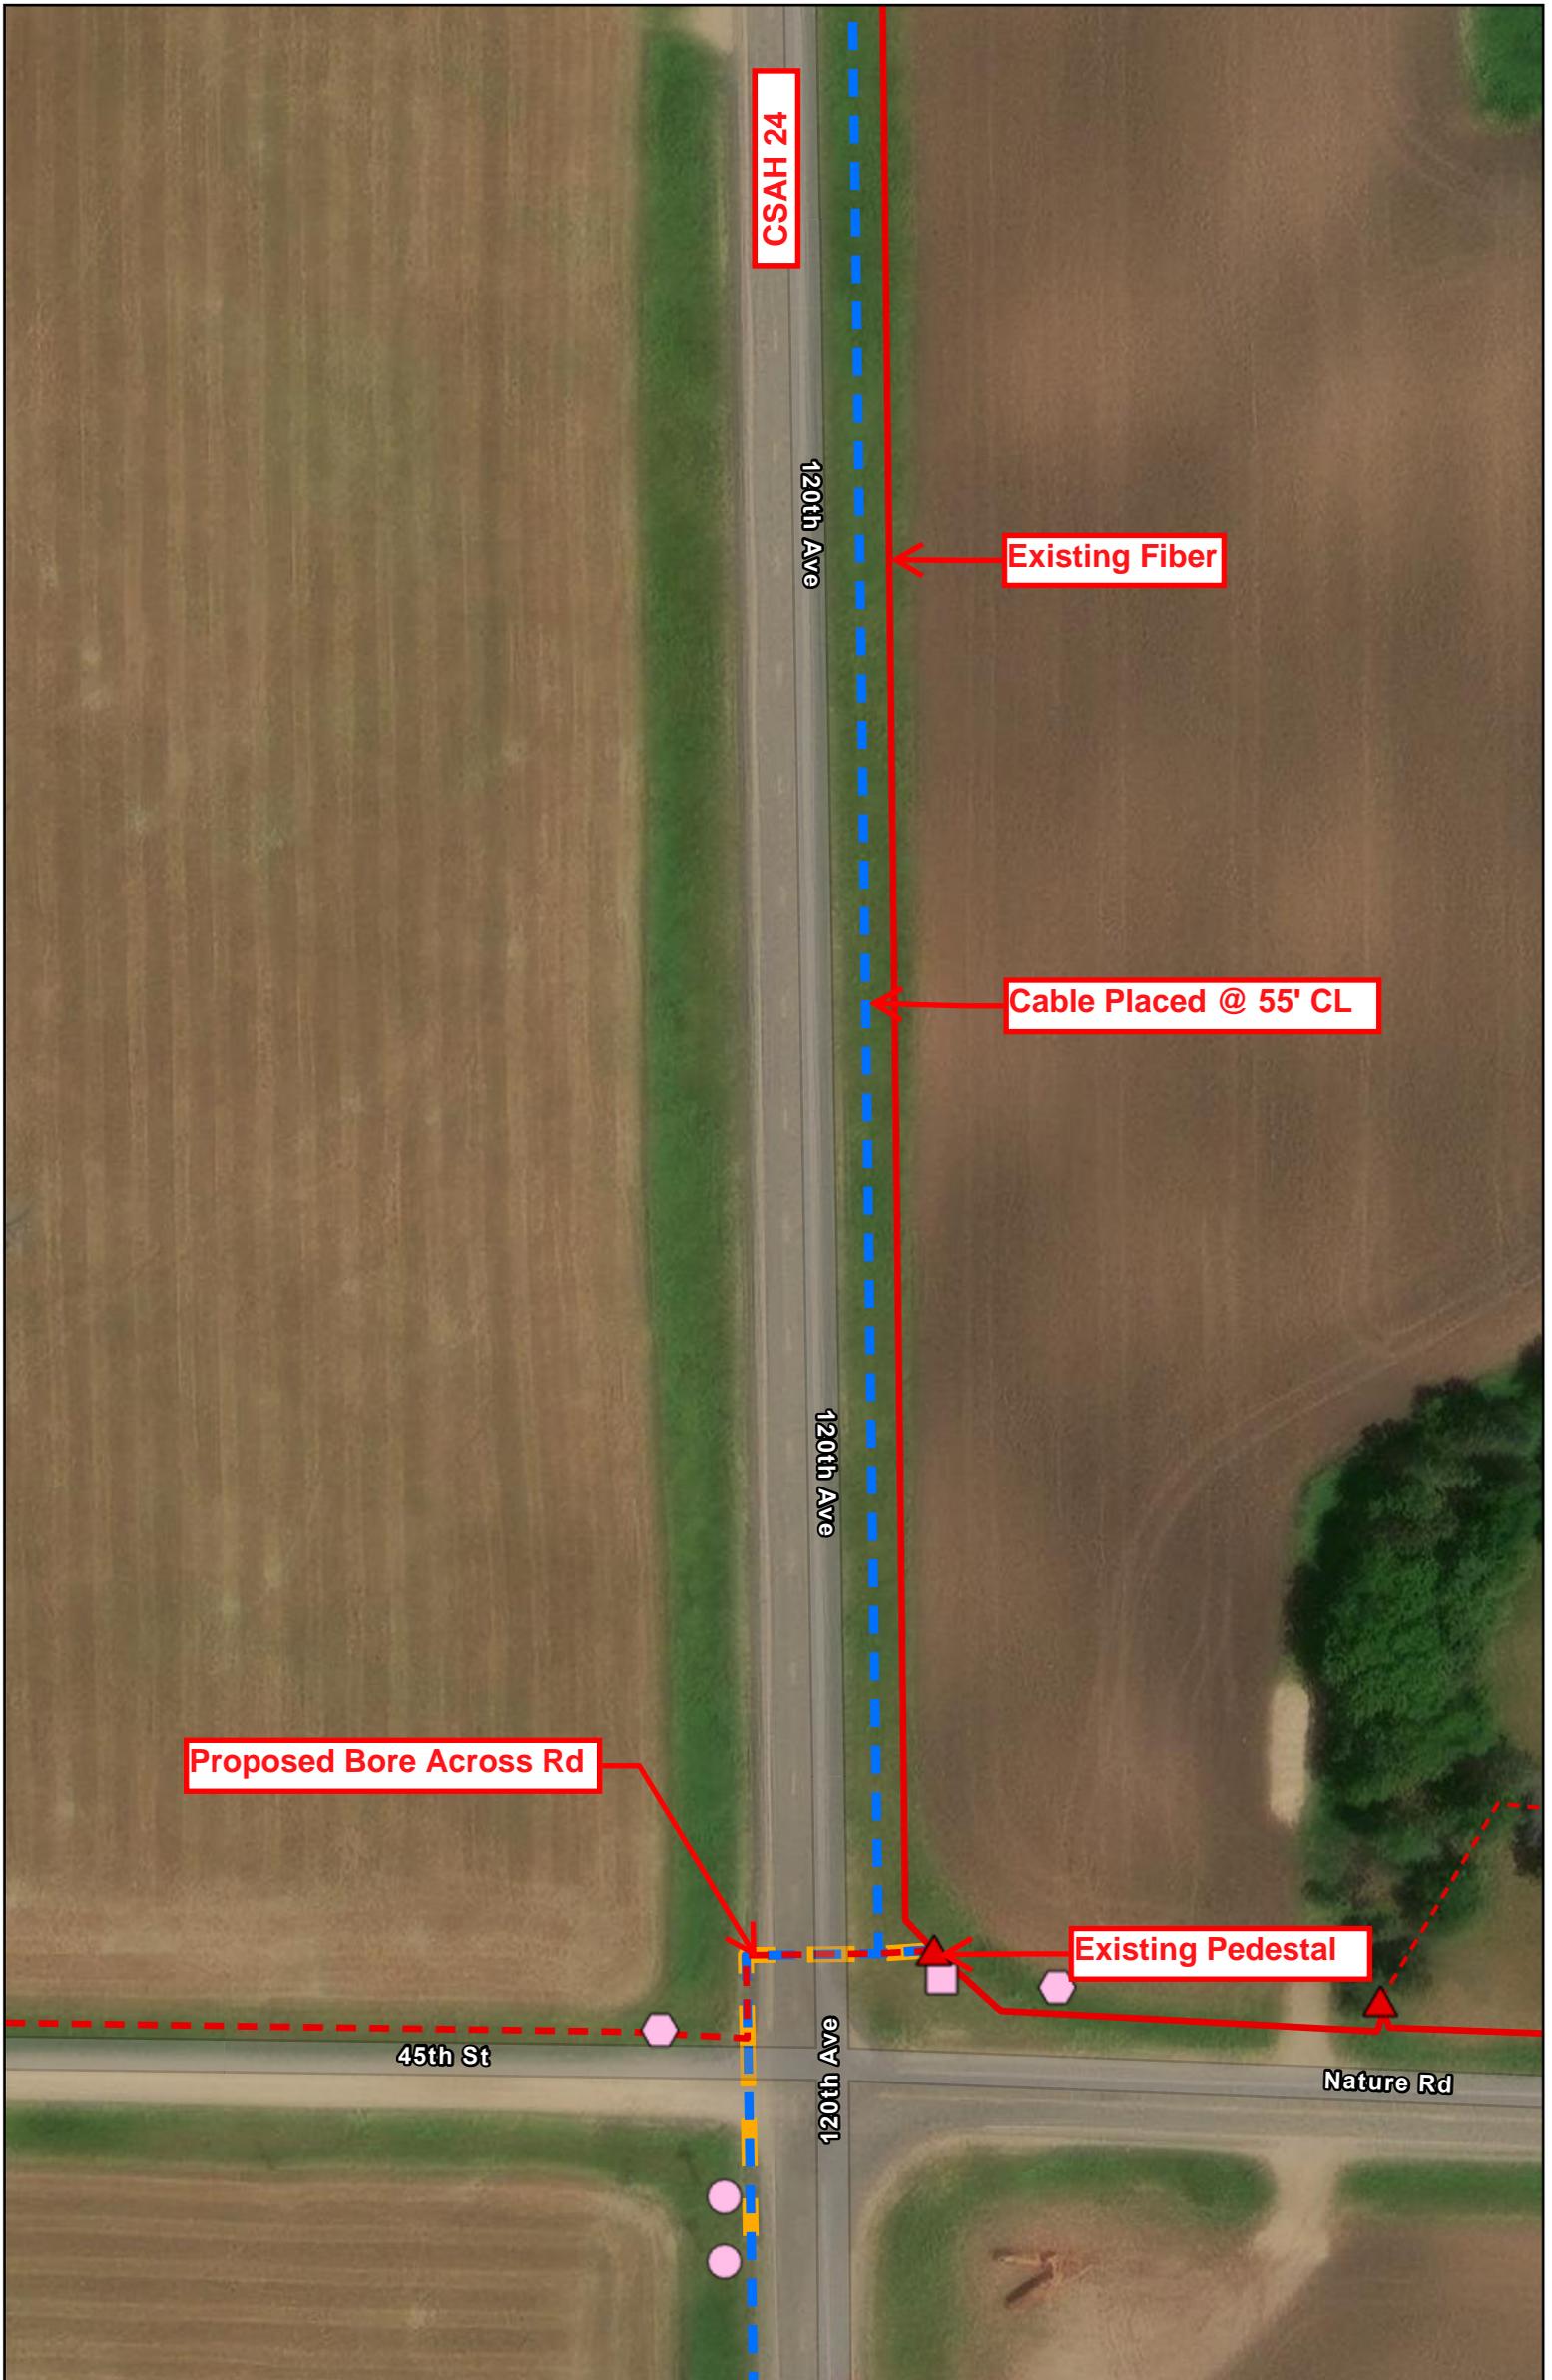

Customer Status	CustomerType	Pedestals	CO and Cabinets	Distribution Fiber Cable	Conduit	Public Waterways
Active	Business	Complete	Cabinet	Buried - Existing	Proposed	Public Ditch/Filtered Natural Watercourse
Inactive	Industrial	Proposed	Central Office	Buried - Proposed	Existing	Public Water Watercourse
Potential	Multi-Unit	Handhole	Service Drop Cable	Network Fiber Cable		Public Lakes
Ready for Cutover	Residential	Proposed	Buried - Proposed	Buried - Existing		Private Easement Area
Requested		Existing	Buried - Existing	Buried - Proposed		Telco Service Area



**Project:** CSAH 24 Pg 3 of 6

Staked By:  
Revised By:  
As Built By:

Date:  
Date:  
Date:

**CNS** Cooperative Network Services, LLC  
14 Main St SW - Menahga, MN 56464  
218-564-3000

ROW Width: Varies

140

Prepared By:

ArcGIS Online 1/7/2026



Proposed Fiber @ 55' CL

CSAH 24

120th Ave

120th Ave

Cable Placed @ 55' CL

Customer Status	Customer Type	Pedestals	CO and Cabinets	Distribution Fiber Cable	Conduit	Public Waterways
Active	Business	Complete	Cabinet	Buried - Existing	Proposed	Public Ditch/Altered Natural Watercourse
Inactive	Industrial	Proposed	Central Office	Buried - Proposed	Existing	Public Water Watercourse
Potential	Multi-Unit	Handhole	Service Drop Cable	Network Fiber Cable		Public Lakes
Ready for Cutover	Residential	Proposed	Buried - Proposed	Buried - Existing		Private Easement Area
Requested		Existing	Buried - Existing	Buried - Proposed		Telco Service Area




Project: CSAH 24 Pg 4 of 6

Staked By: \_\_\_\_\_  
 Revised By: \_\_\_\_\_  
 As Built By: \_\_\_\_\_


Date: \_\_\_\_\_  
 Date: \_\_\_\_\_  
 Date: \_\_\_\_\_

**CNS** Cooperative Network Services, LLC  
 14 Main St SW - Menahga, MN 56464  
 218-564-3000

ROW Width: Varies

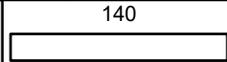

Prepared By: \_\_\_\_\_  
 ArcGIS Online 1/7/2026

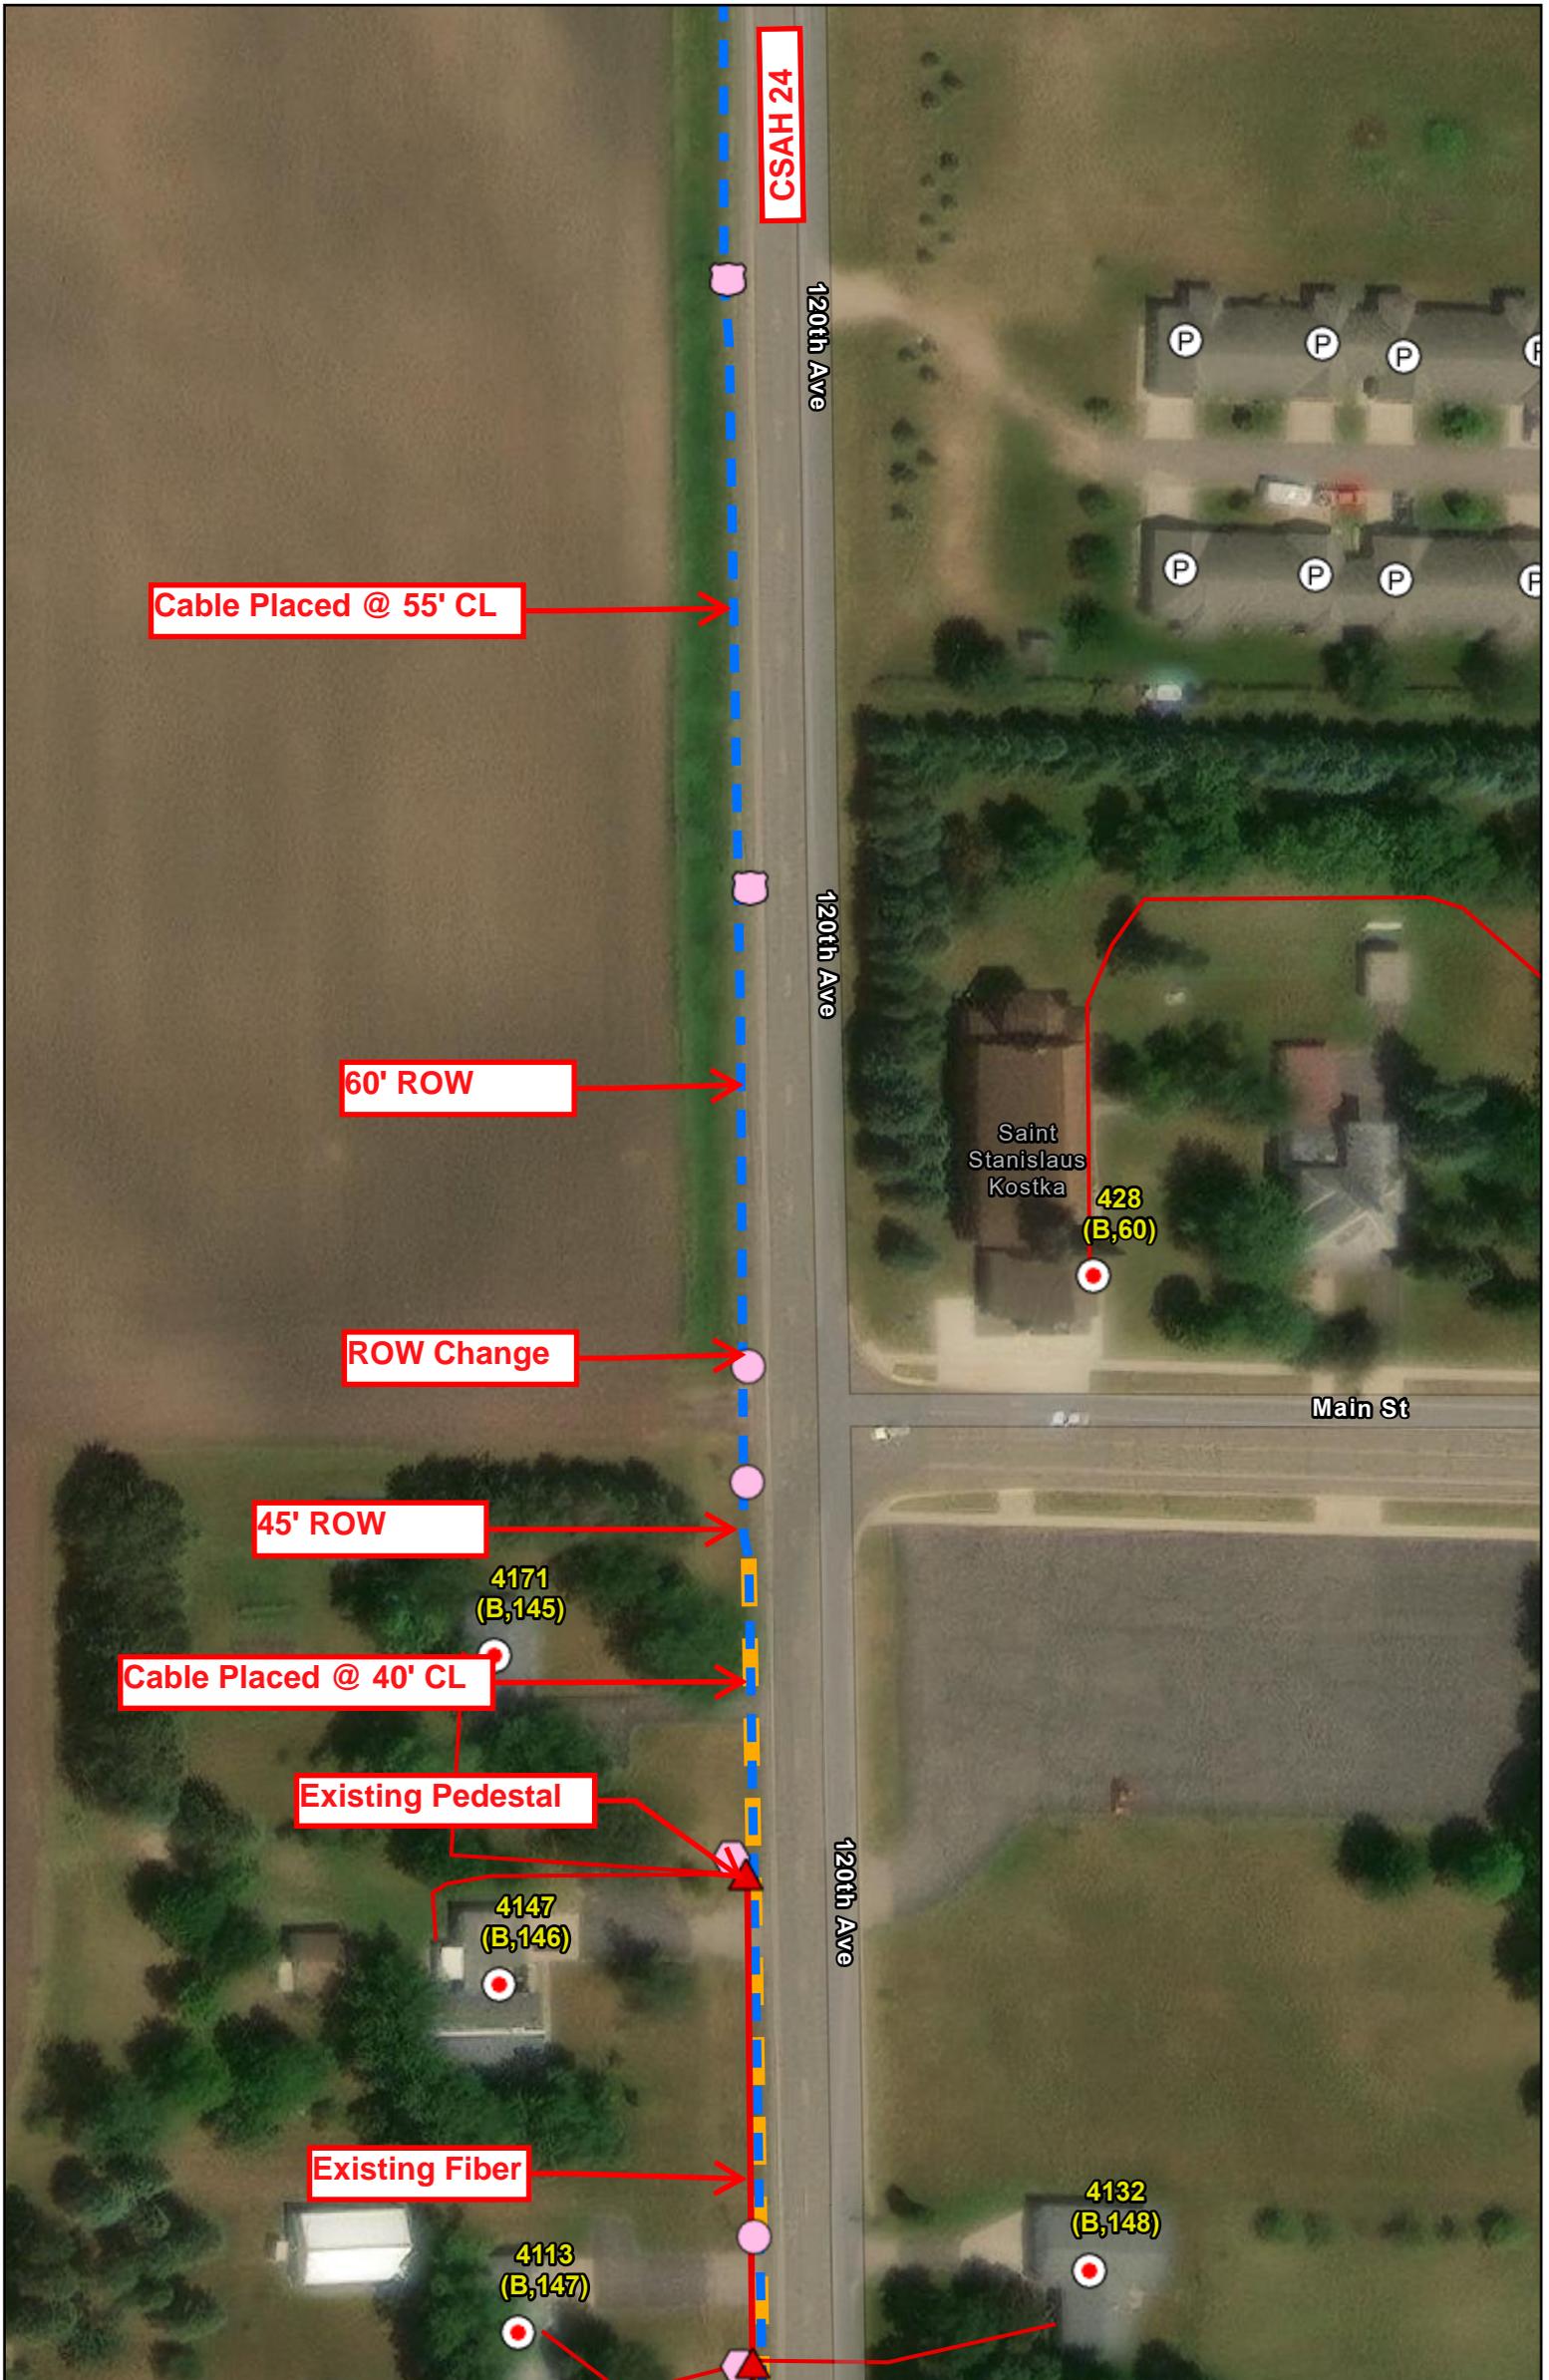

Customer Status	CustomerType	Pedestals	CO and Cabinets	Distribution Fiber Cable	Conduit	Public Waterways
Active	Business	Complete	Cabinet	Buried - Existing	Proposed	Public Ditch/Filtered Natural Watercourse
Inactive	Industrial	Proposed	Central Office	Buried - Proposed	Existing	Public Water Watercourse
Potential	Multi-Unit	Handhole		Network Fiber Cable		Public Lakes
Ready for Cutover	Residential	Proposed	Service Drop Cable	Buried - Existing		Private Easement Area
Requested		Existing	Buried - Proposed	Buried - Proposed		Telco Service Area
			Buried - Existing	Buried - Existing		

**Project:** CSAH 24 Pg 5 of 6


Staked By: \_\_\_\_\_ Date: \_\_\_\_\_  
 Revised By: \_\_\_\_\_ Date: \_\_\_\_\_  
 As Built By: \_\_\_\_\_ Date: \_\_\_\_\_

**CNS** Cooperative Network Services, LLC  
 14 Main St SW - Menahga, MN 56464  
 218-564-3000

ROW Width: Varies

140

Prepared By: \_\_\_\_\_  
 ArcGIS Online 1/7/2026

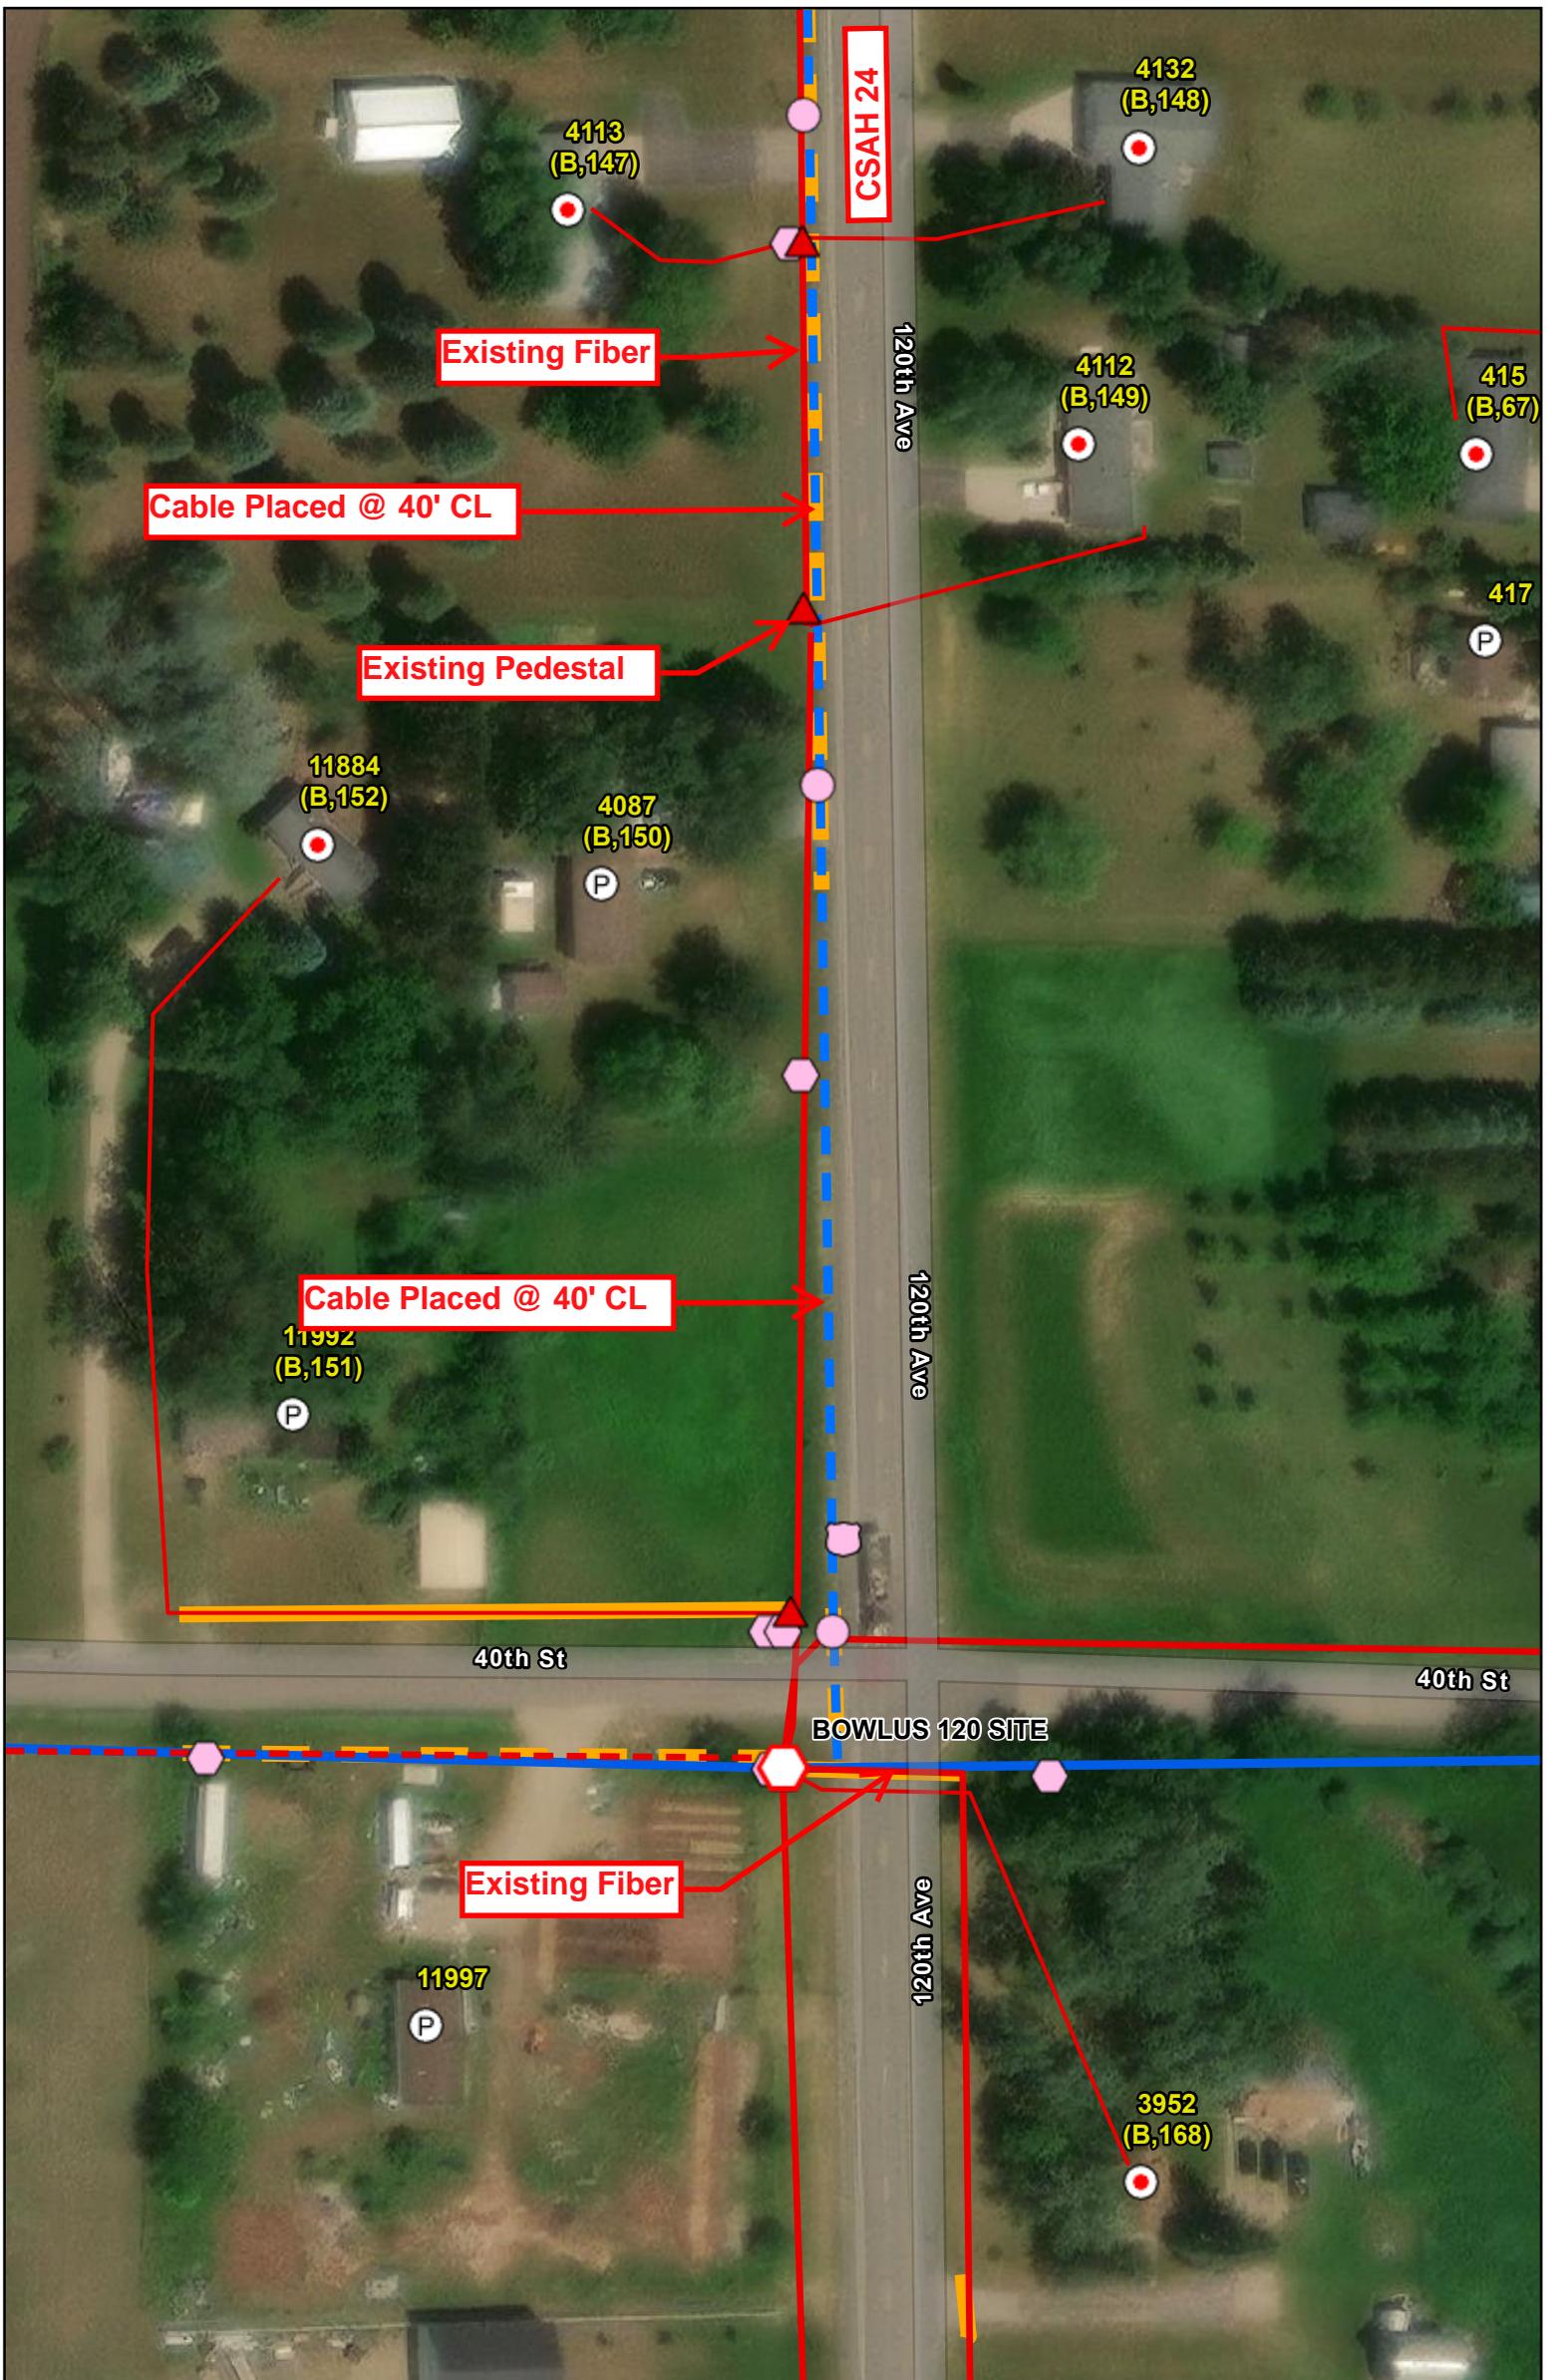

Customer Status	CustomerType	Pedestals	CO and Cabinets	Distribution Fiber Cable	Conduit	Public Waterways
Active	Business	Complete	Cabinet	Buried - Existing	Proposed	Public Ditch/Filtered Natural Watercourse
Inactive	Industrial	Proposed	Central Office	Buried - Proposed	Existing	Public Water Watercourse
Potential	Multi-Unit	Handhole		Network Fiber Cable		Public Lakes
Ready for Cutover	Residential	Proposed	Service Drop Cable	Buried - Existing		Private Easement Area
Requested		Existing	Buried - Proposed	Buried - Proposed		Telco Service Area
			Buried - Existing	Buried - Existing		



**Project:** CSAH 24 Pg 6 of 6

Staked By:	Date:	 <b>Cooperative Network Services, LLC</b> 14 Main St SW - Menahga, MN 56464 218-564-3000
Revised By:	Date:	
As Built By:	Date:	

ROW Width:	140	Prepared By:
		ft ArcGIS Online 1/7/2026