


Customer Status	Customer Type	Pedestals	CO and Cabinets	Distribution Fiber Cable	Conduit	Public Waterways
Active	Business	Complete	Cabinet	Buried - Existing	Proposed	Public Ditch/Filtered Natural Watercourse
Inactive	Industrial	Proposed	Central Office	Buried - Proposed	Existing	Public Water Watercourse
Potential	Multi-Unit					Public Lakes
Ready for Cutover	Residential	Handhole		Network Fiber Cable		Private Easement Area
Requested		Proposed	Service Drop Cable	Buried - Existing		Telco Service Area
		Existing	Buried - Proposed	Buried - Proposed		
			Buried - Existing	Buried - Existing		

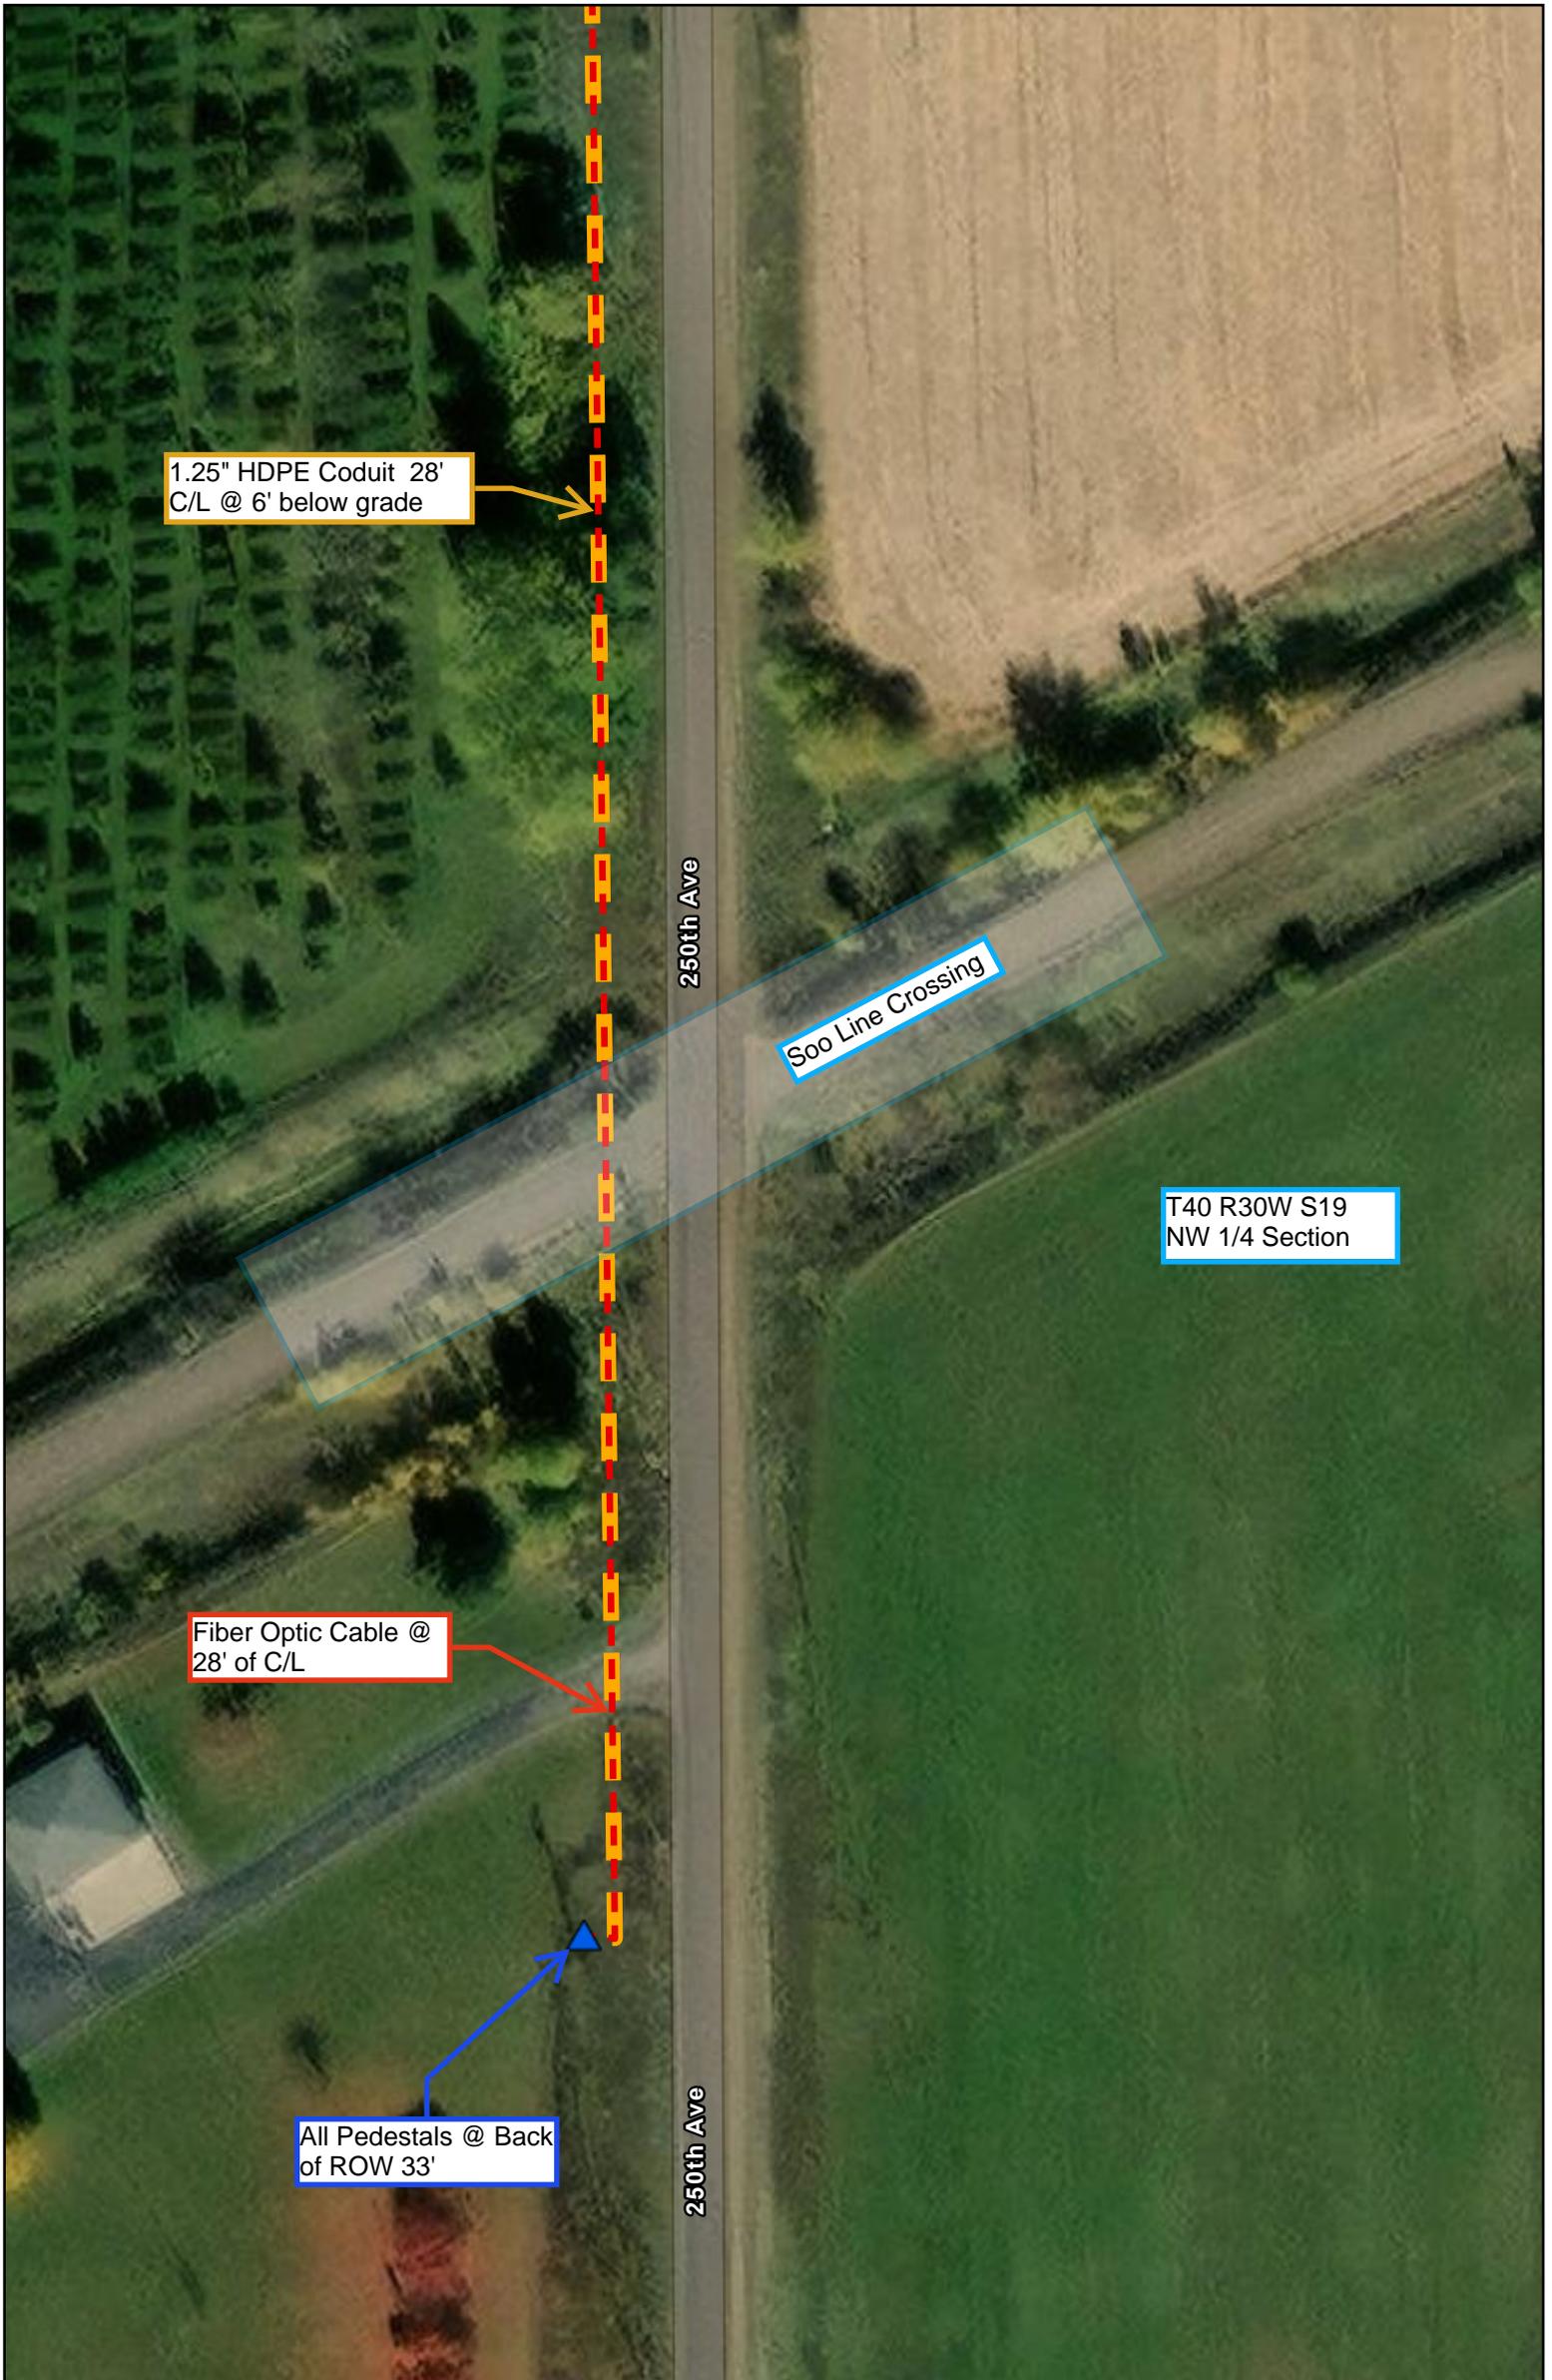

Project: CTC ReCon 5		Soo Line Crossing #1	
Staked By:	Date:	 Cooperative Network Services, LLC 14 Main St SW - Menahga, MN 56464 218-564-3000	
Revised By:	Date:		
As Built By:	Date:		
ROW Width: 66'	60	Prepared By: Lance Cullwn	
		ft ArcGIS Online 12/22/2025	



1.25" HDPE Conduit 28'
C/L @ 6' below grade

250th Ave

Soo Line Crossing

T40 R30W S19
NW 1/4 Section

Fiber Optic Cable @
28' of C/L


All Pedestals @ Back
of ROW 33'

250th Ave

Customer Status	Customer Type	Pedestals	CO and Cabinets	Distribution Fiber Cable	Conduit	Public Waterways
Active	Business	Complete	Cabinet	Buried - Existing	Proposed	Public Ditch/Filtered Natural Watercourse
Inactive	Industrial	Proposed	Central Office	Buried - Proposed	Existing	Public Water Watercourse
Potential	Multi-Unit	Handhole		Network Fiber Cable		Public Lakes
Ready for Cutover	Residential	Proposed	Service Drop Cable	Buried - Existing		Private Easement Area
Requested		Existing	Buried - Proposed	Buried - Proposed		Telco Service Area
			Buried - Existing	Buried - Proposed		



Project: CTC ReCon 5		Soo Line Crossing #2	
Staked By:	Date:	 Cooperative Network Services, LLC 14 Main St SW - Menahga, MN 56464 218-564-3000	
Revised By:	Date:		
As Built By:	Date:		
ROW Width: 66'	60	Prepared By: Lance Cullwn	
		ft ArcGIS Online 12/22/2025	

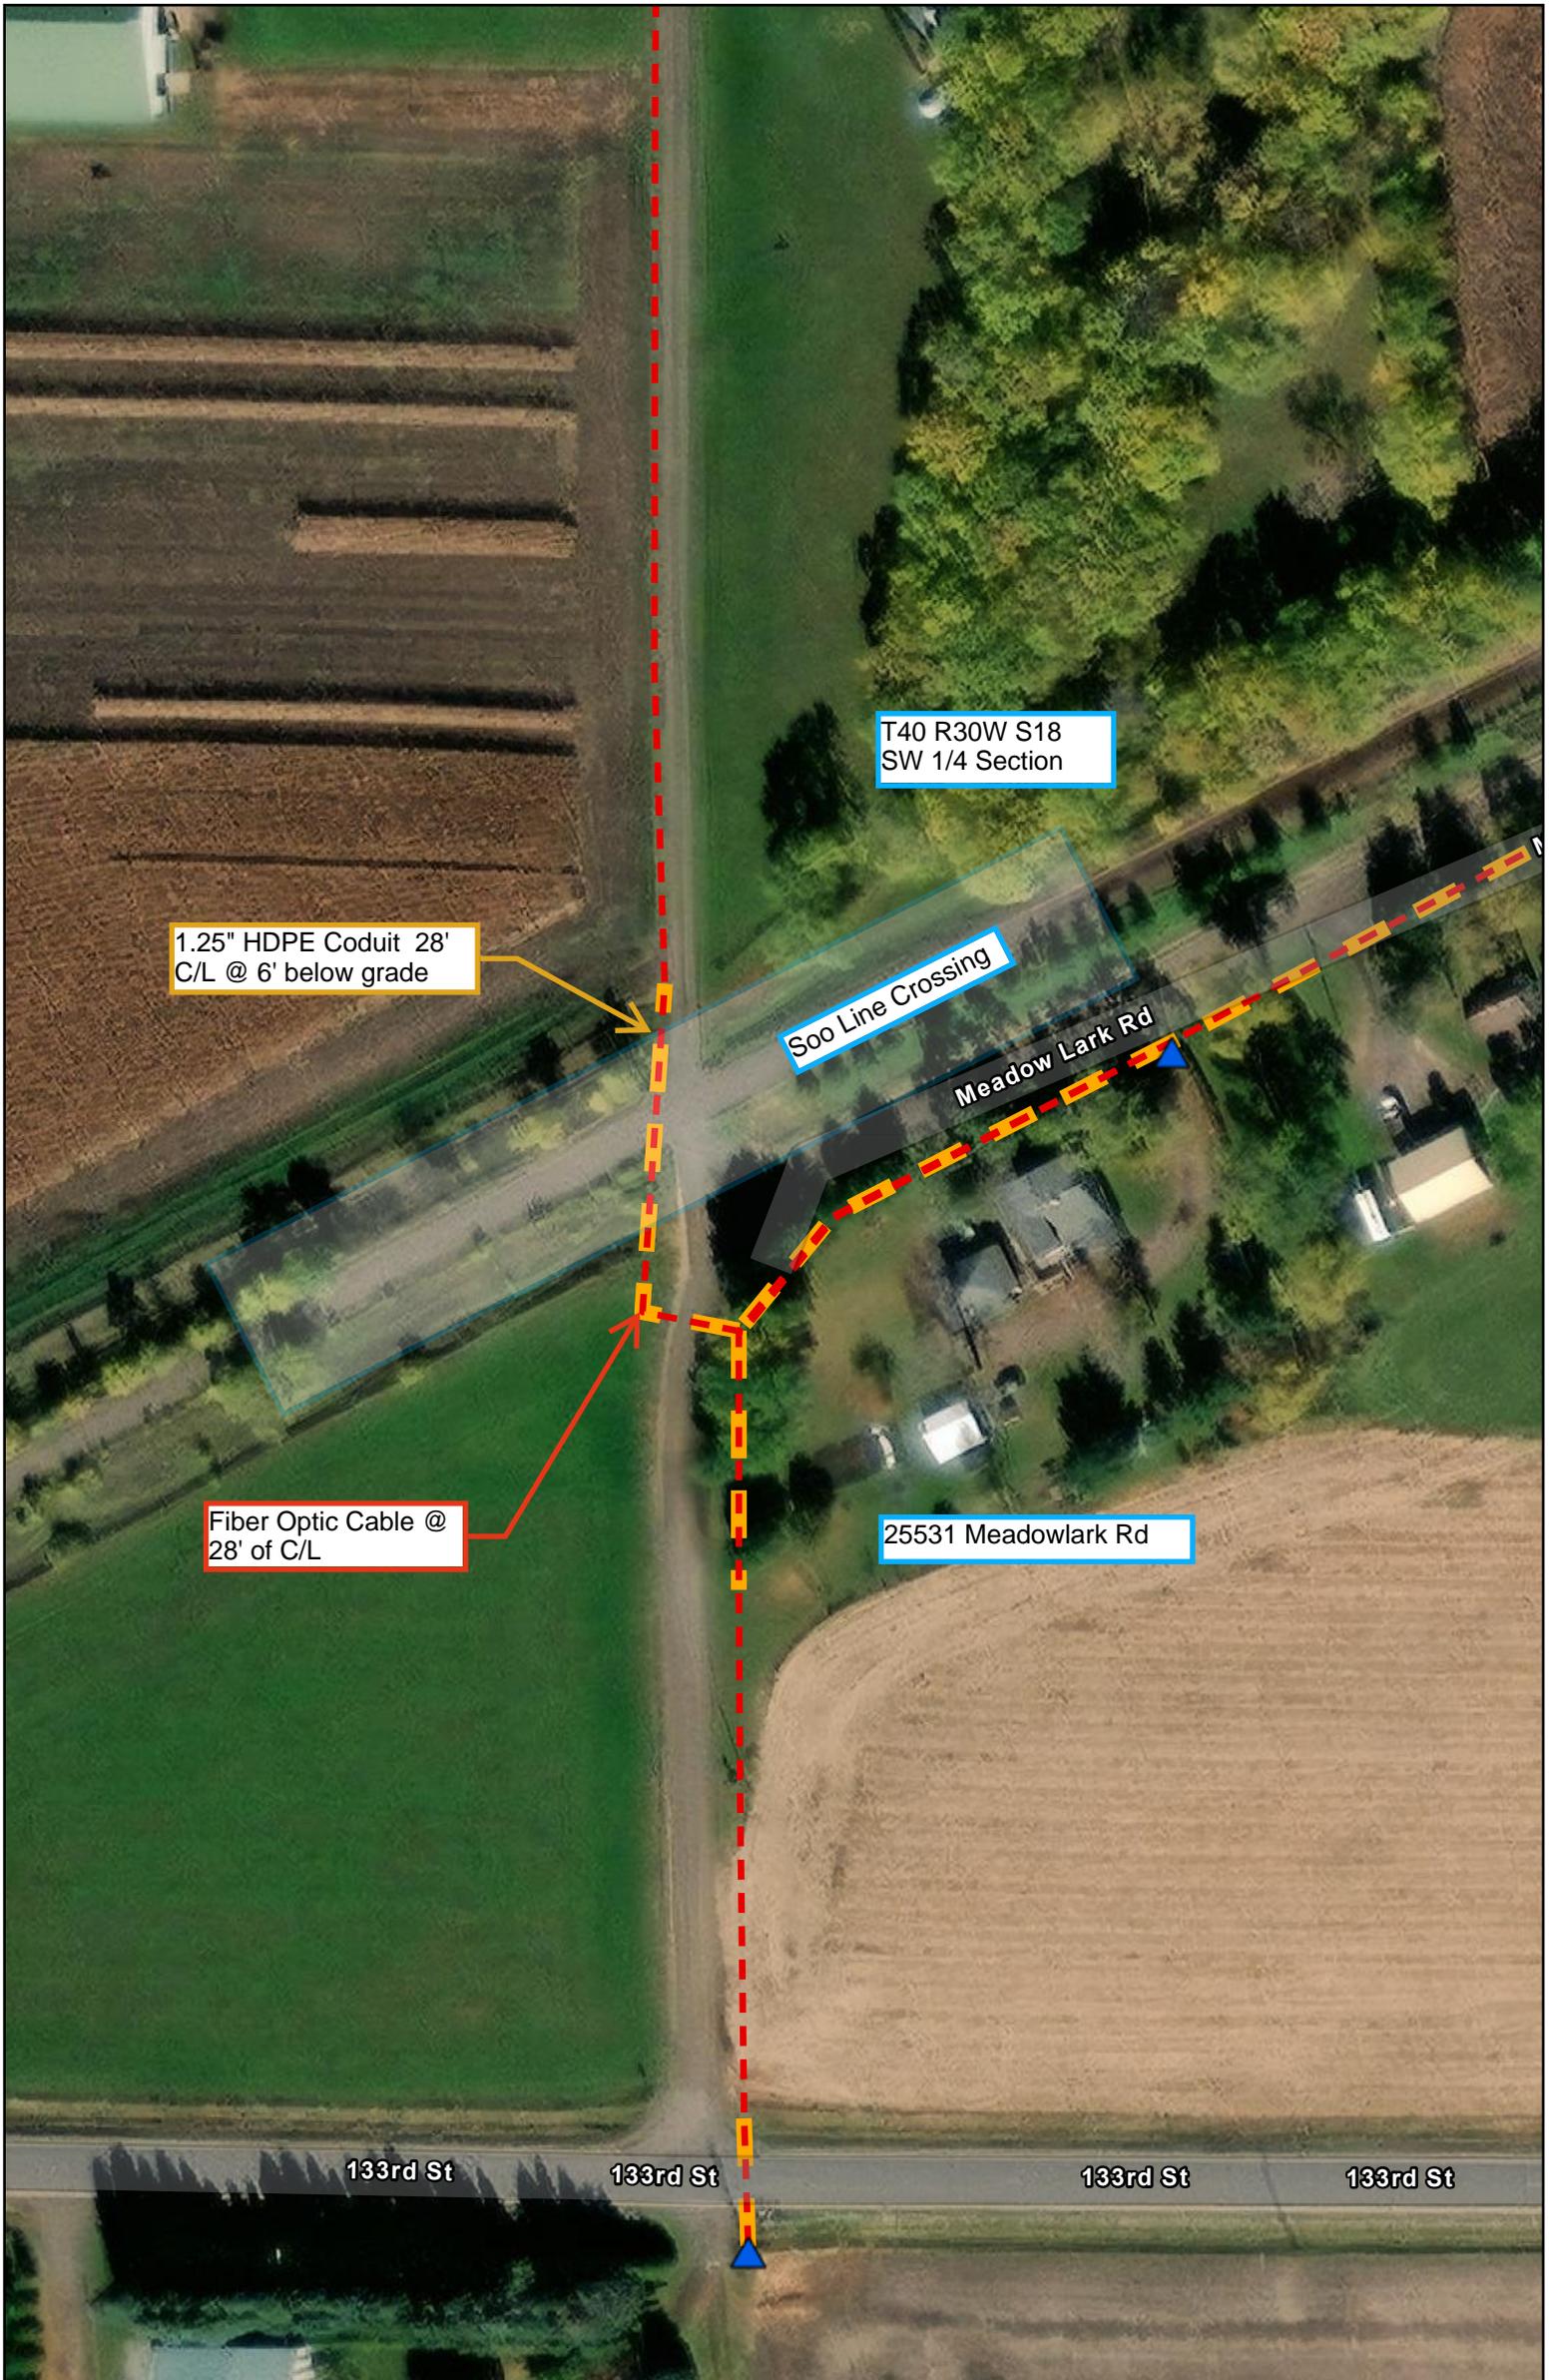

T40 R30W S18
SW 1/4 Section

1.25" HDPE Coduit 28'
C/L @ 6' below grade

Soo Line Crossing

Meadowlark Rd

Fiber Optic Cable @
28' of C/L

25531 Meadowlark Rd

133rd St

133rd St


133rd St

133rd St

Customer Status	Customer Type	Pedestals	CO and Cabinets	Distribution Fiber Cable	Conduit	Public Waterways
Active	Business	Complete	Cabinet	Buried - Existing	Proposed	Public Ditch/Filtered Natural Watercourse
Inactive	Industrial	Proposed	Central Office	Buried - Proposed	Existing	Public Water Watercourse
Potential	Multi-Unit	Handhole	Service Drop Cable	Network Fiber Cable		Public Lakes
Ready for Cutover	Residential	Proposed	Buried - Proposed	Buried - Existing		Private Easement Area
Requested		Existing	Buried - Existing	Buried - Proposed		Telco Service Area



Project: CTC ReCon 5		Soo Line Crossing #3	
Staked By:	Date:	 Cooperative Network Services, LLC 14 Main St SW - Menahga, MN 56464 218-564-3000	
Revised By:	Date:		
As Built By:	Date:		
ROW Width: 66'	100	Prepared By: Lance Cullwn	
		ft ArcGIS Online 12/22/2025	

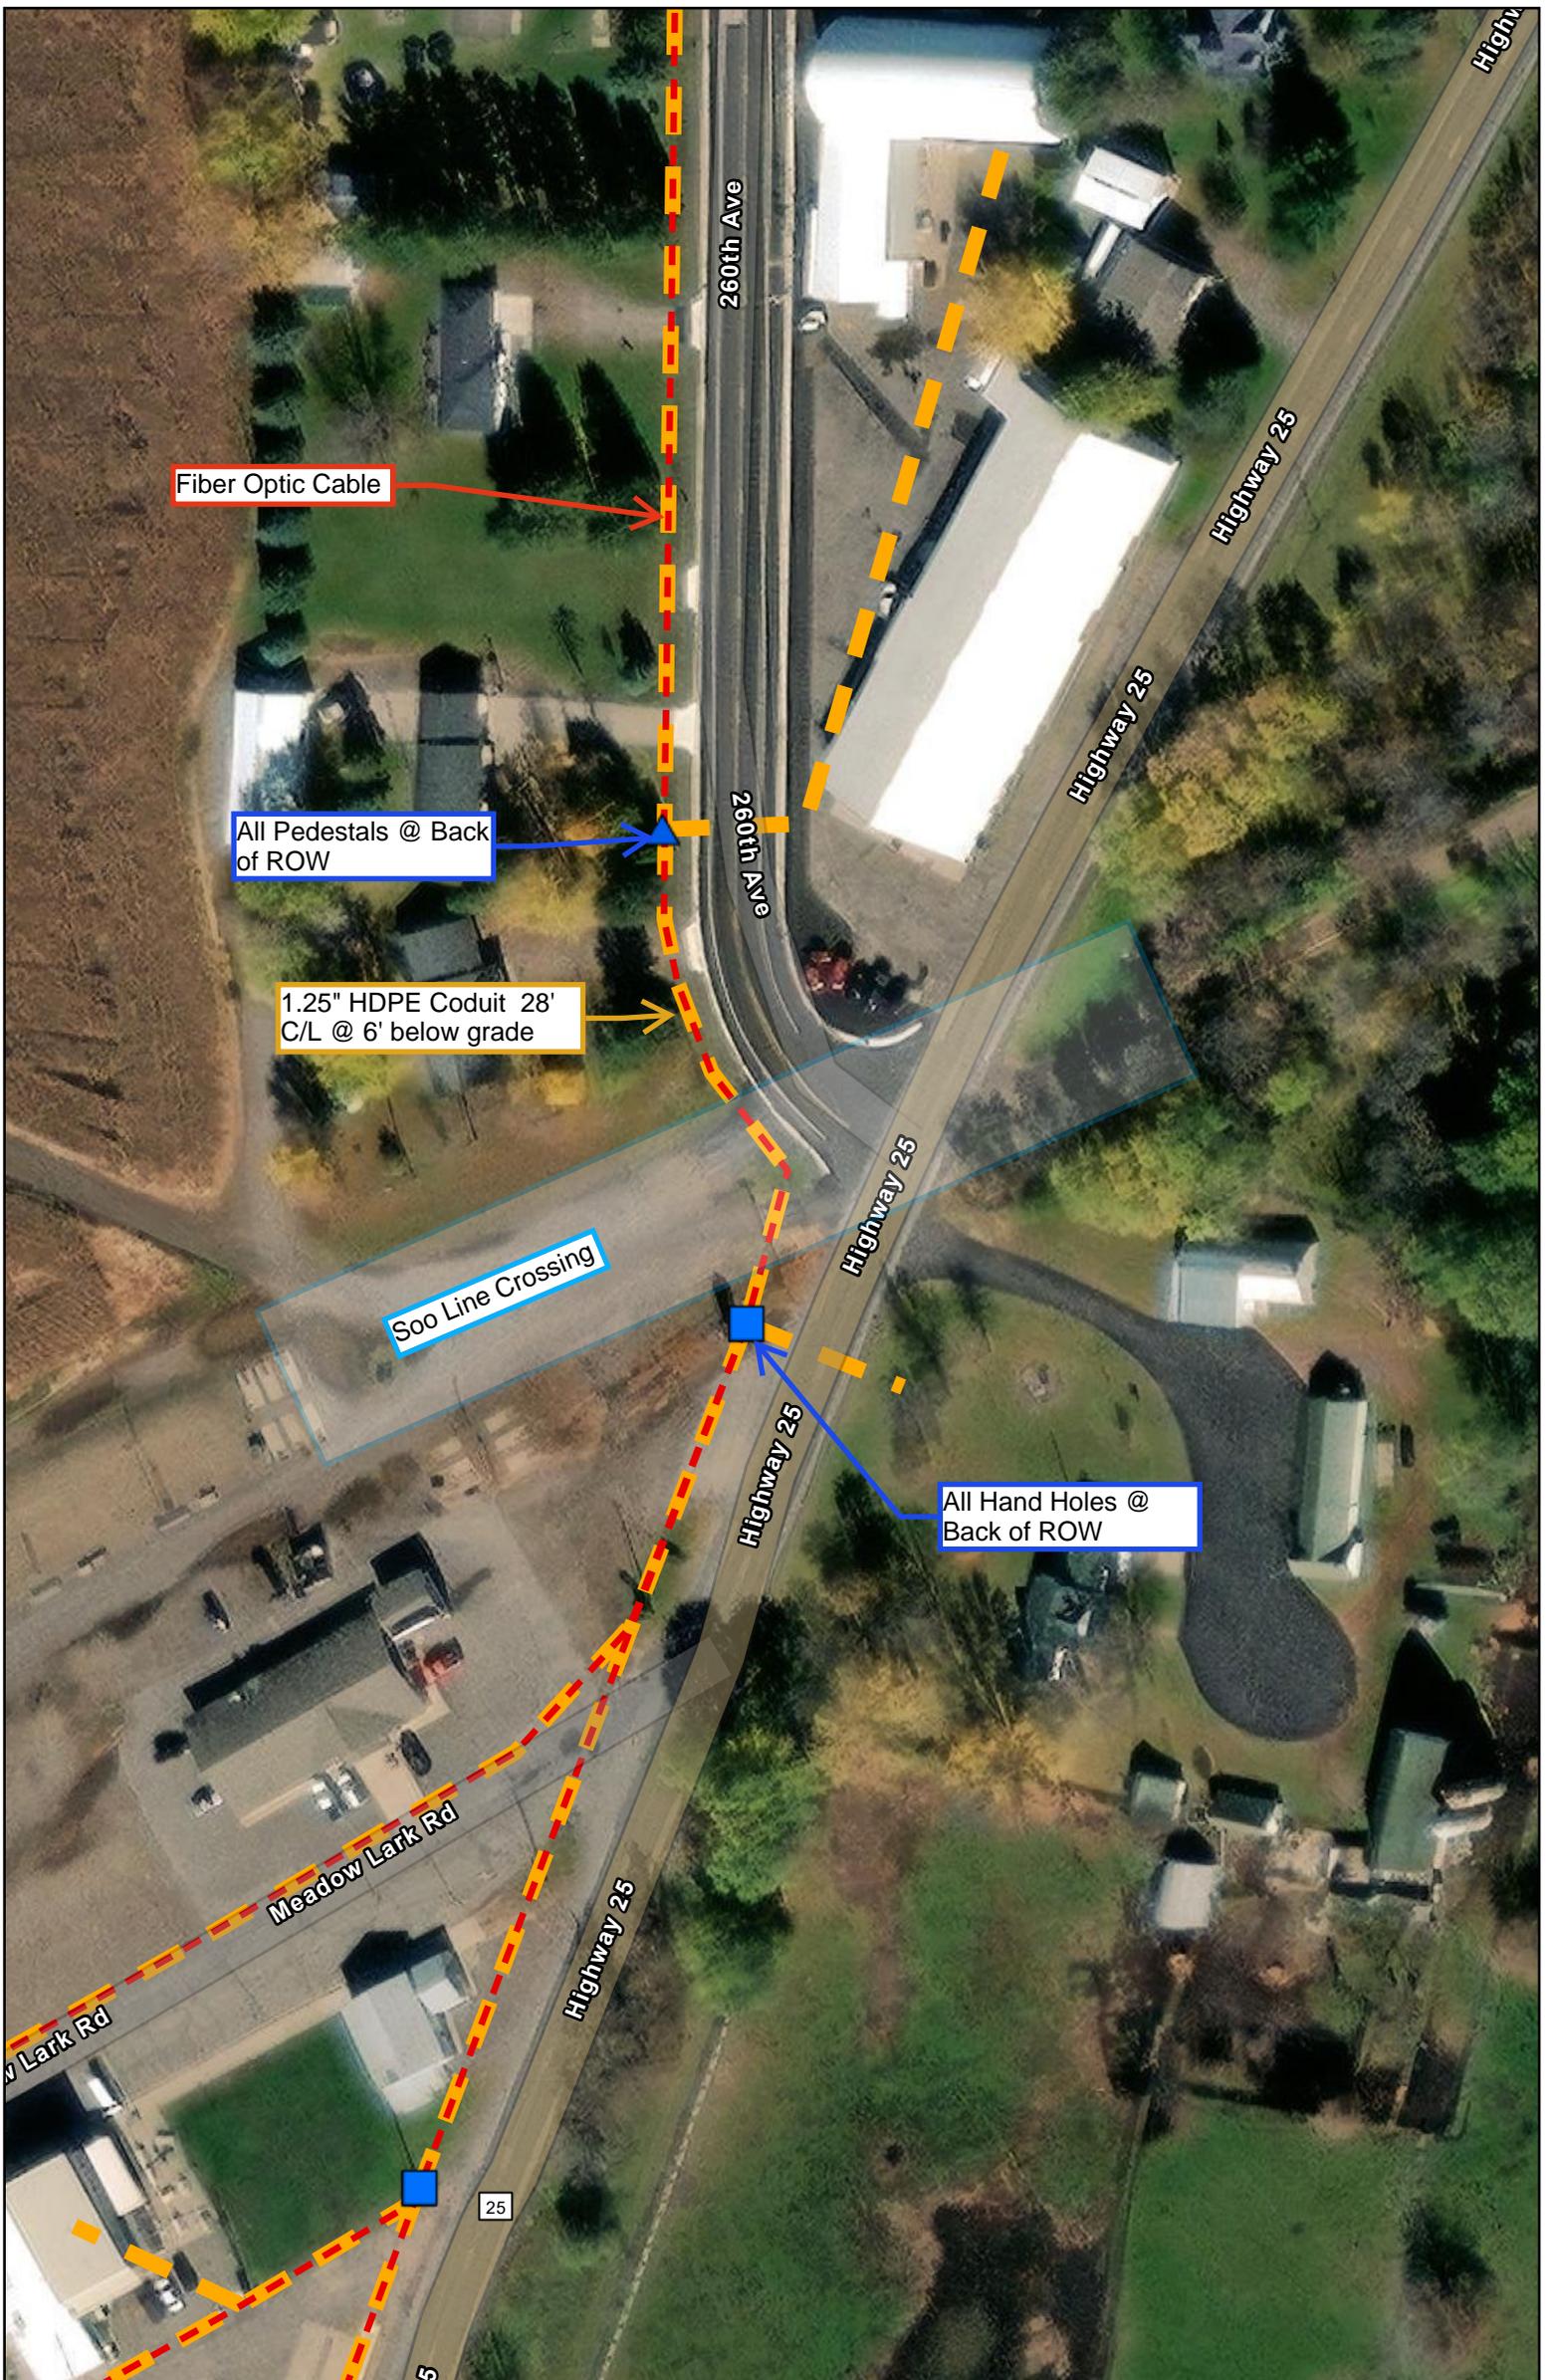

Customer Status	CustomerType	Pedestals	CO and Cabinets	Distribution Fiber Cable	Conduit	Public Waterways
Active	Business	Complete	Cabinet	Buried-Existing	Proposed	Public Ditch/Filtered Natural Watercourse
Inactive	Industrial	Proposed	Central Office	Buried-Proposed	Existing	Public Water Watercourse
Potential	Multi-Unit	Handhole	Service Drop Cable	Network Fiber Cable		Public Lakes
Ready for Cutover	Residential	Proposed	Buried-Proposed	Buried-Existing		Private Easement Area
Requested		Existing	Buried-Existing	Buried-Proposed		Telco Service Area



Project: CTC ReCon 5		Soo Line Crossing #4	
Staked By:	Date:	 Cooperative Network Services, LLC 14 Main St SW - Menahga, MN 56464 218-564-3000	
Revised By:	Date:		
As Built By:	Date:		
ROW Width:	100	Prepared By: Lance Cullwn	
		ft ArcGIS Online 12/22/2025	