


PIERZ NORTH ROUTE

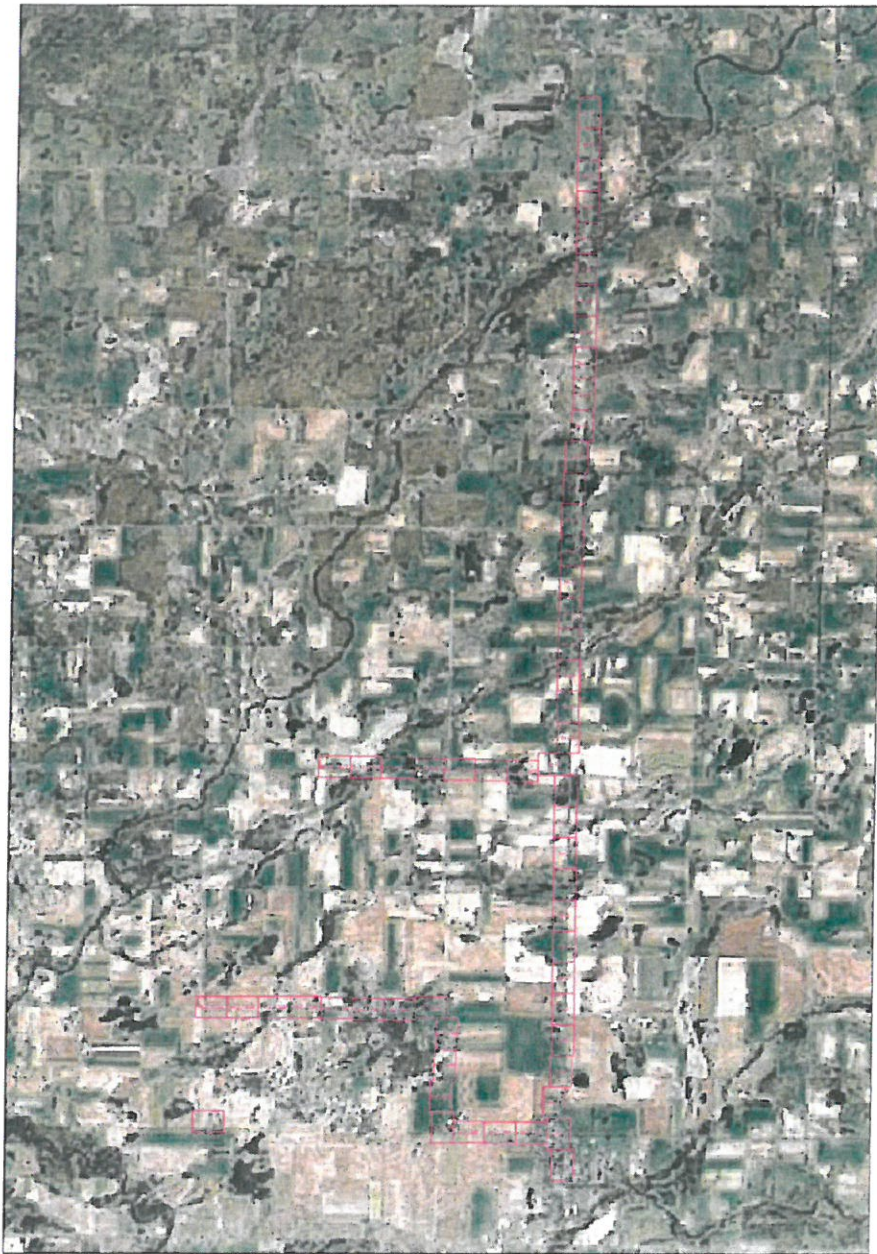

1" = 100'

Route	NORTH
City	Pierz
County	Morrison
Parcel(s)	PIERZ NORTH ROUTE
Work Order #	N 152214



TRACKING	
Started By	271417
Created By	272717
Permit List	

GSOC
GOPHER STATE ONE CALL
1-800-252-1116
www.gopherstateonecall.org

Prepared by
 compass
CONCRETE, INC.
Pierz, MN 57145-1400
info@compass.com

Overview



Route	NORTH
City	Pierz
County	Monroe
File Name	PIERZ NORTH ROUTE
Work Order #	N 152214



TRACKING	
Submitted By	2/14/17
Checked By	2/27/17
Approved By	

Permit List

GSOC
GOPHER STATE ONE CALL
1-800-252-1116
www.gopherstateonecall.org

Prepared By
 compass
CONSULTANTS INC.
Pierz, MN 55954-1600
www.compass.com

Legend

Legend

Fiber Linetypes

- Proposed Underground Fiber - Bore
- Proposed Underground Fiber - Plow
- Proposed UG Fiber in Existing Duct

Other Linetypes

- RW - Right of Way
- CL - Center Line

Other Utility Linetypes

- Storm Sewer
- Sanitary Sewer
- Gas Line
- Tele./Comm. Line
- Water Line
- Electric Line
- Street light/Traffic signal
- District Cooling
- District Heating
- Force Main
- Other Utility or Unknown

Symbols

- Proposed Handhole
- Existing Handhole
- Proposed Ped
- Existing Ped
- Proposed Node
- Existing Node
- Culvert
- Manhole
- Proposed Splice Point
- Existing Splice Point

Abbreviations

- CL - Center Line
- R/W - Right of Way
- BOG - Back of Curb
- EOR - Edge of Road
- SW - Sidewalk
- HH - Handhole
- MH - Manhole
- HDPE - High Density Polyethylene



1" = 100'

Route	NORTH
City	Pierz
County	Morrison
Township	PIERZ NORTH ROUTE
Work Order #	N 152214



Tracked By	274617
Drawn By	277117
Permit List	

WINDOT 23
MORRISON COUNTY 46
NORTHERN NATURAL

GSOC
GOPHER STATE ONE CALL
1-800-252-1118
www.gopherstateonecall.org



N-14

N-15



N-13

N-14.1W2



1" = 100'

Route	NORTH
City	Pierz
County	Morrison
File Name	PIERZ NORTH ROUTE
Work Order #	N 132214



TRACKING	
Drawn By	271417
Drawn By	277117
Permit List	
MORRISON COUNTY 46	

GSOC
GOPHER STATE ONE CALL
1-800-252-1116
www.gopherstateonecall.org



N-14.1W2





1" = 100'

State	NORTH
City	Pierz
County	Morrison
Address	PIERZ NORTH ROUTE
Work Order #	N152214



Tracked By	271417
Created By	277117
Permit List	MORRISON COUNTY 46

GSOC
GOPHER STATE ONE CALL
1-800-252-1116
www.gopherstateonecall.org



N-14.2W2





1" = 100'

Route	NORTH
City	Pierz
County	Morrison
Project Name	PIERZ NORTH ROUTE
Work Order #	N 152214



TRACKING

Submitted By	274417
Checked By	272717
Met	

Permit List

MORRISON COUNTY 46



GOPHER STATE ONE CALL
1-800-252-1116
www.gopherstateonecall.org

Prepared by:



COMPASS
1111 11th Ave S
Pierz, MN 55954-1111
Phone: 507.347.1500
Fax: 507.347.1500

N-14.3W2





1" = 100'

State	NORTH
City	Pierz
County	Morrison
Traverse	PIERZ NORTH ROUTE
Work Order #	N152214



Tracking	
Drawn By	214117
Drawn By	227117
Permit List	
MORRISON COUNTY 48	


GSOC
GOPHER STATE ONE CALL
1-800-252-1116
www.gopherstateonecall.org



N-14.4W2





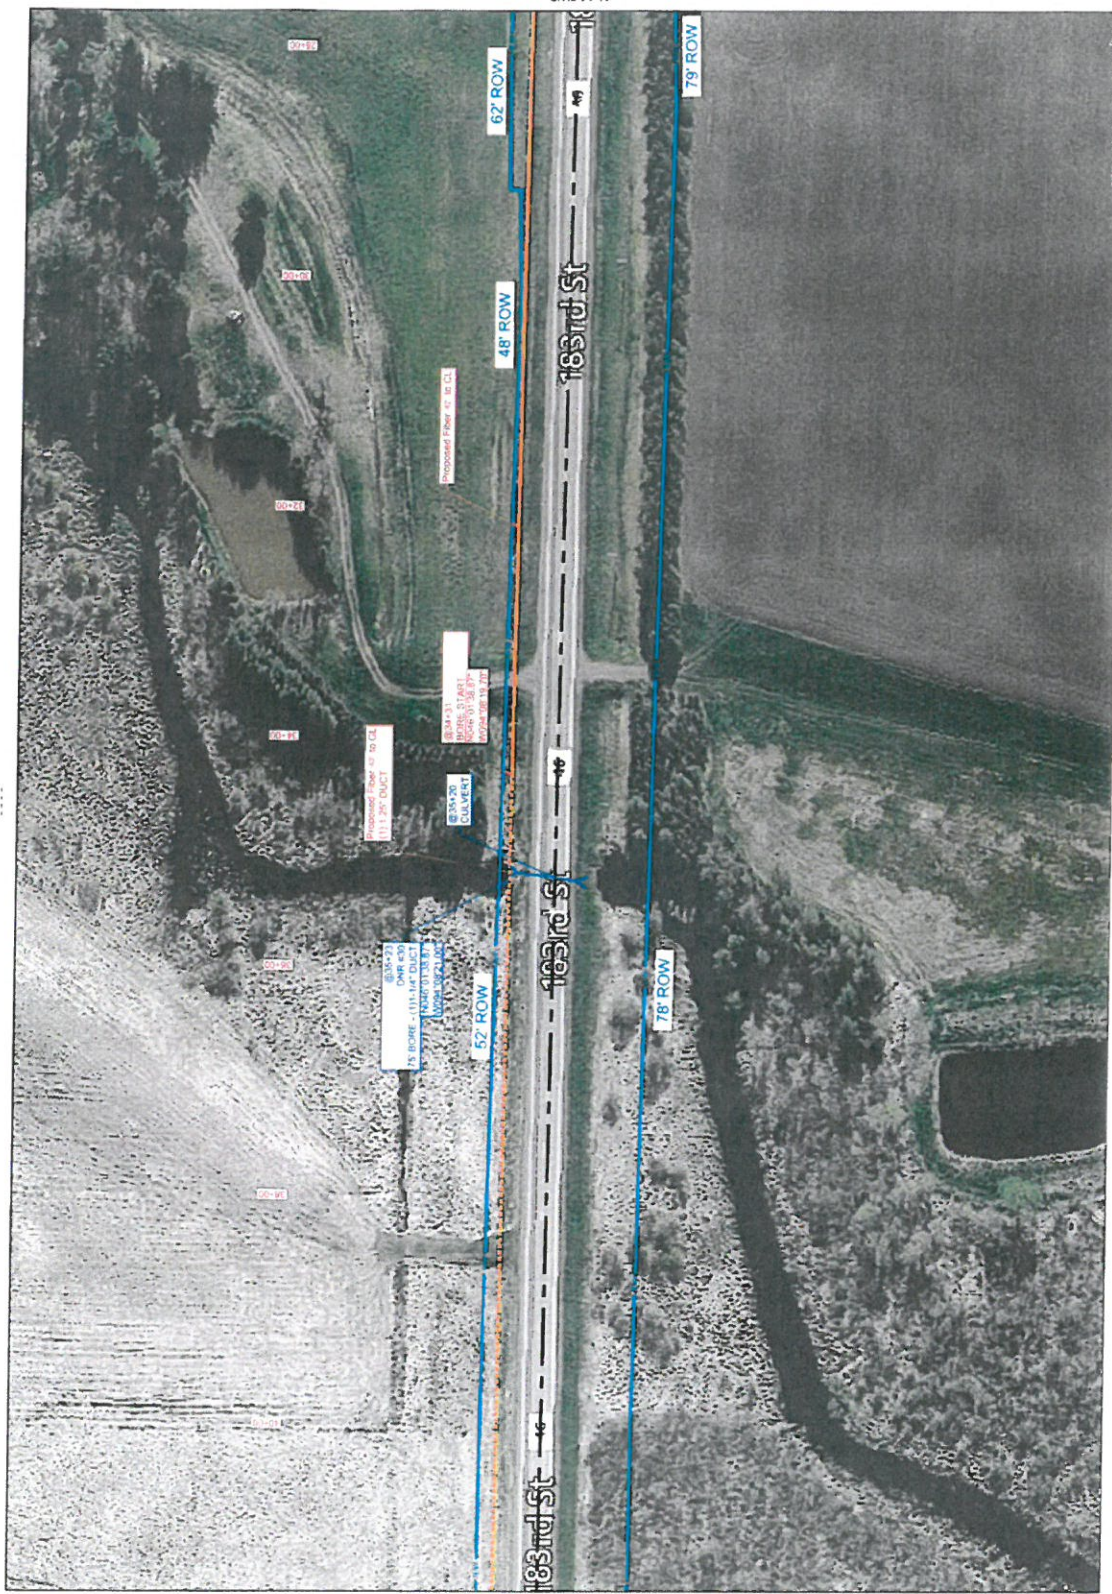

Route	NORTH
City	Pierz
County	Morrison
Firm Name	PIERZ NORTH ROUTE
Work Order #	N.152214



TRACKING	
Spiked By:	
OSP	2/14/17
Drafted By:	
MRT	2/27/17
Permit List	
MORRISON COUNTY 46	
DMR	

GSOC
GOPHER STATE ONE CALL
1-800-252-1116
www.gopherstateoncall.org

compass
consultants inc.

Perham, ME 218.746.7600
TruistCompass.com

N-14.6W2



1" = 100'

Route	NORTH
City	Pierz
County	Morrison
Project Name	PIERZ NORTH ROUTE
Work Order #	N152214



TRACKING

Drawn By	214417
Checked By	272117
Met	

Permit List

MORRISON COUNTY 46
BUM TWP 245TH AVE

GSOC

GOPHER STATE ONE CALL
1-800-252-1116
www.gopherstateonecall.org

Prepared by



N-14.7W2




Hwy 27 & CR 46 page 1

Write a description for your map.

Legend

•• New Proposed Route County Rd 46

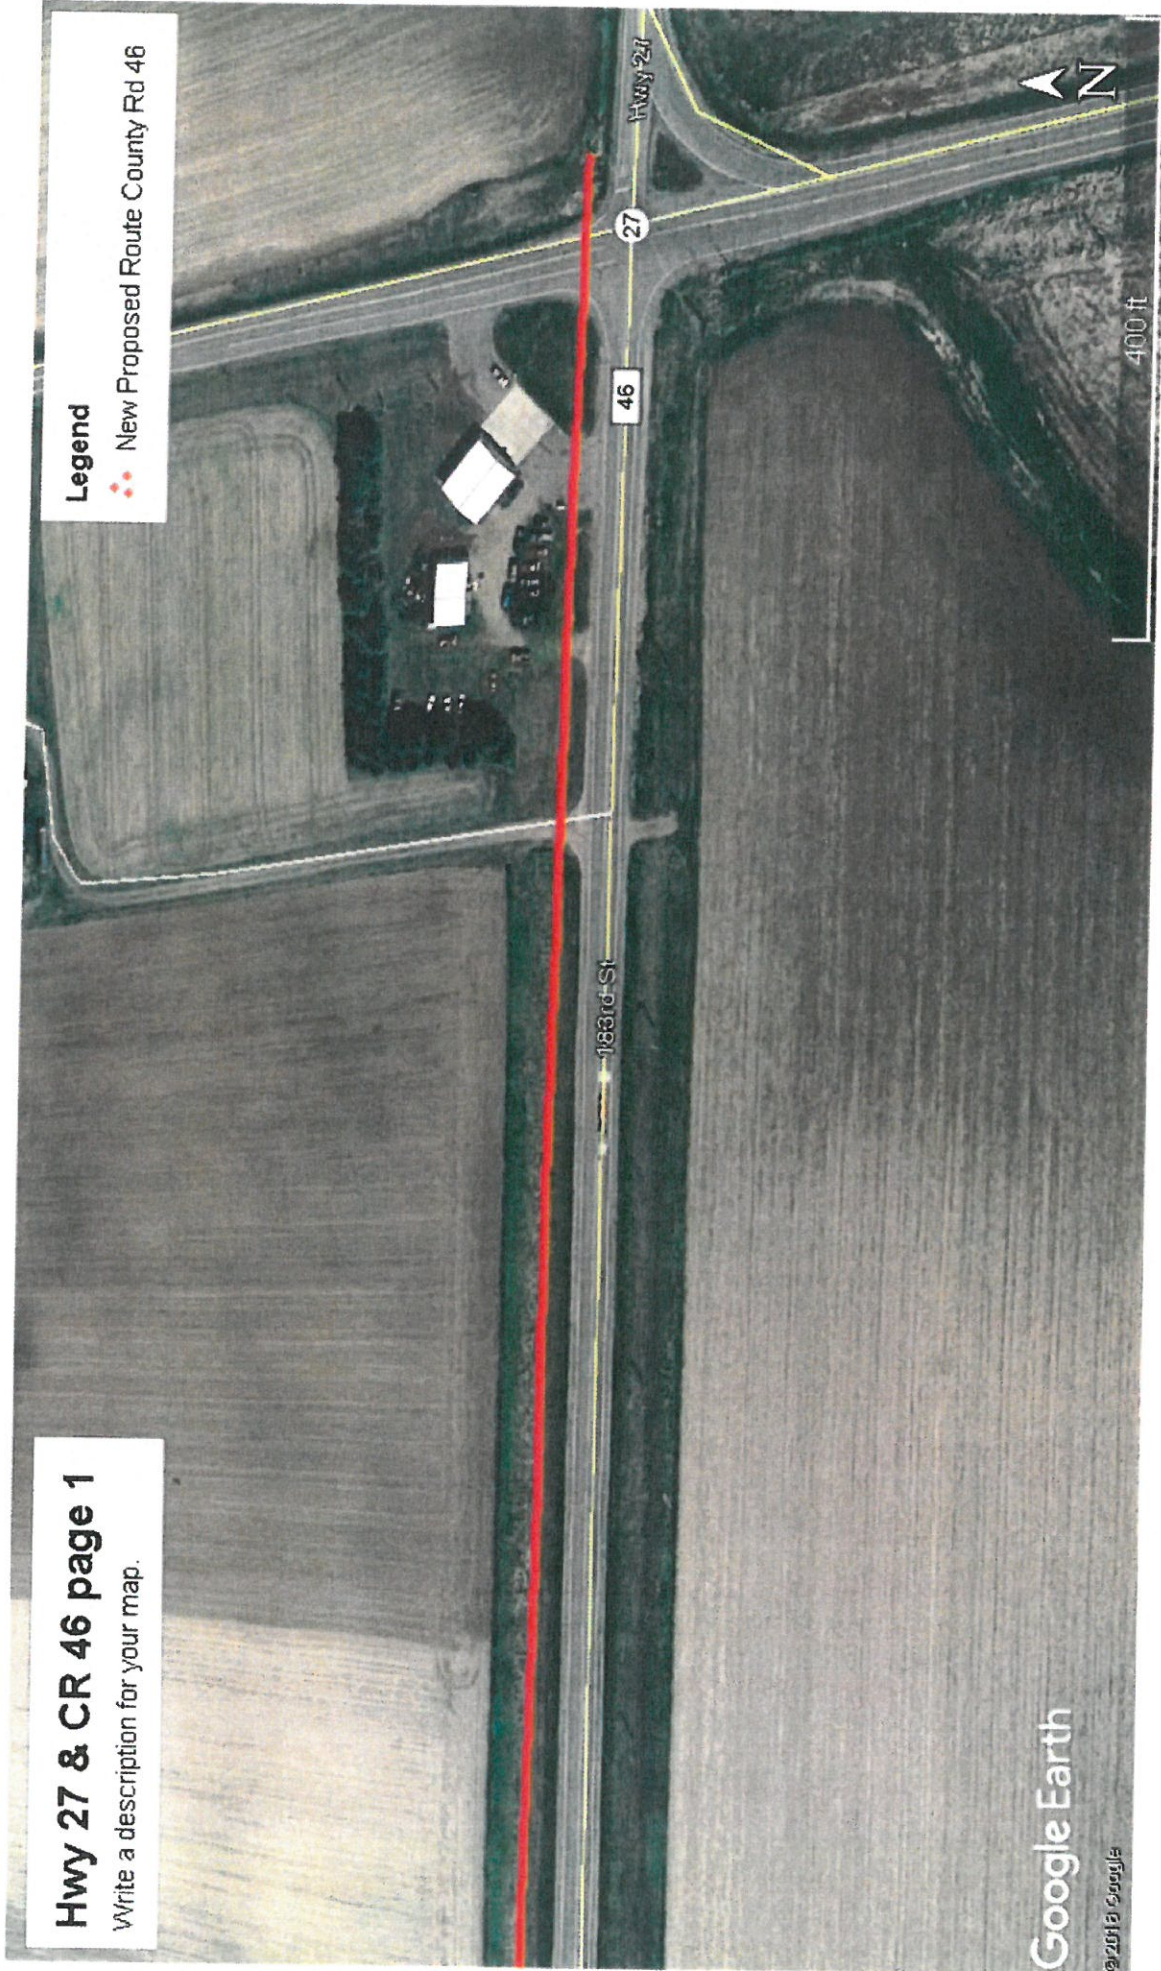


Hwy 27 & CR 46 page 2

Write a description for your map.

Legend

••• New Proposed Route County Rd 46

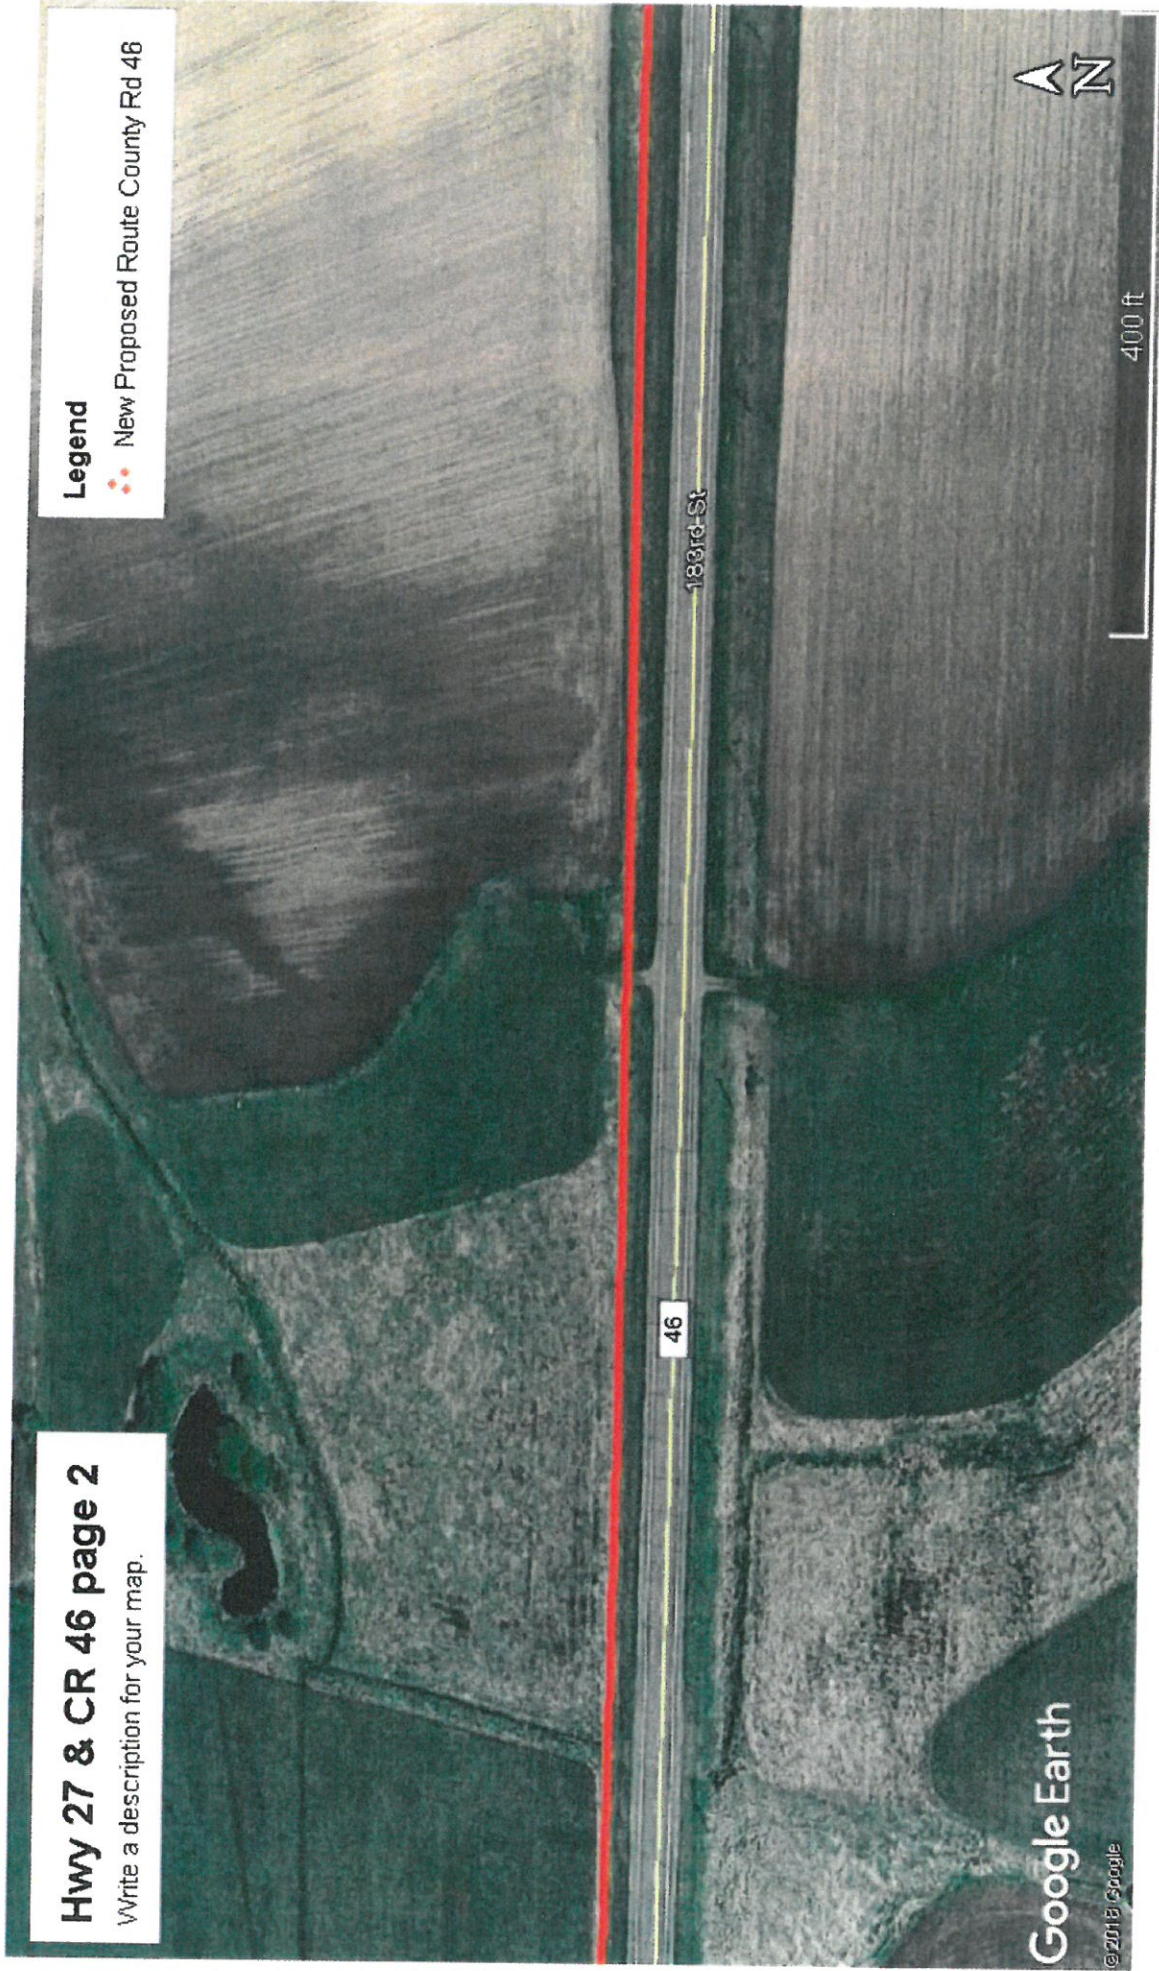


Hwy 27 & CR 46 page 3

Write a description for your map.

Legend

• New Proposed Route County Rd 46

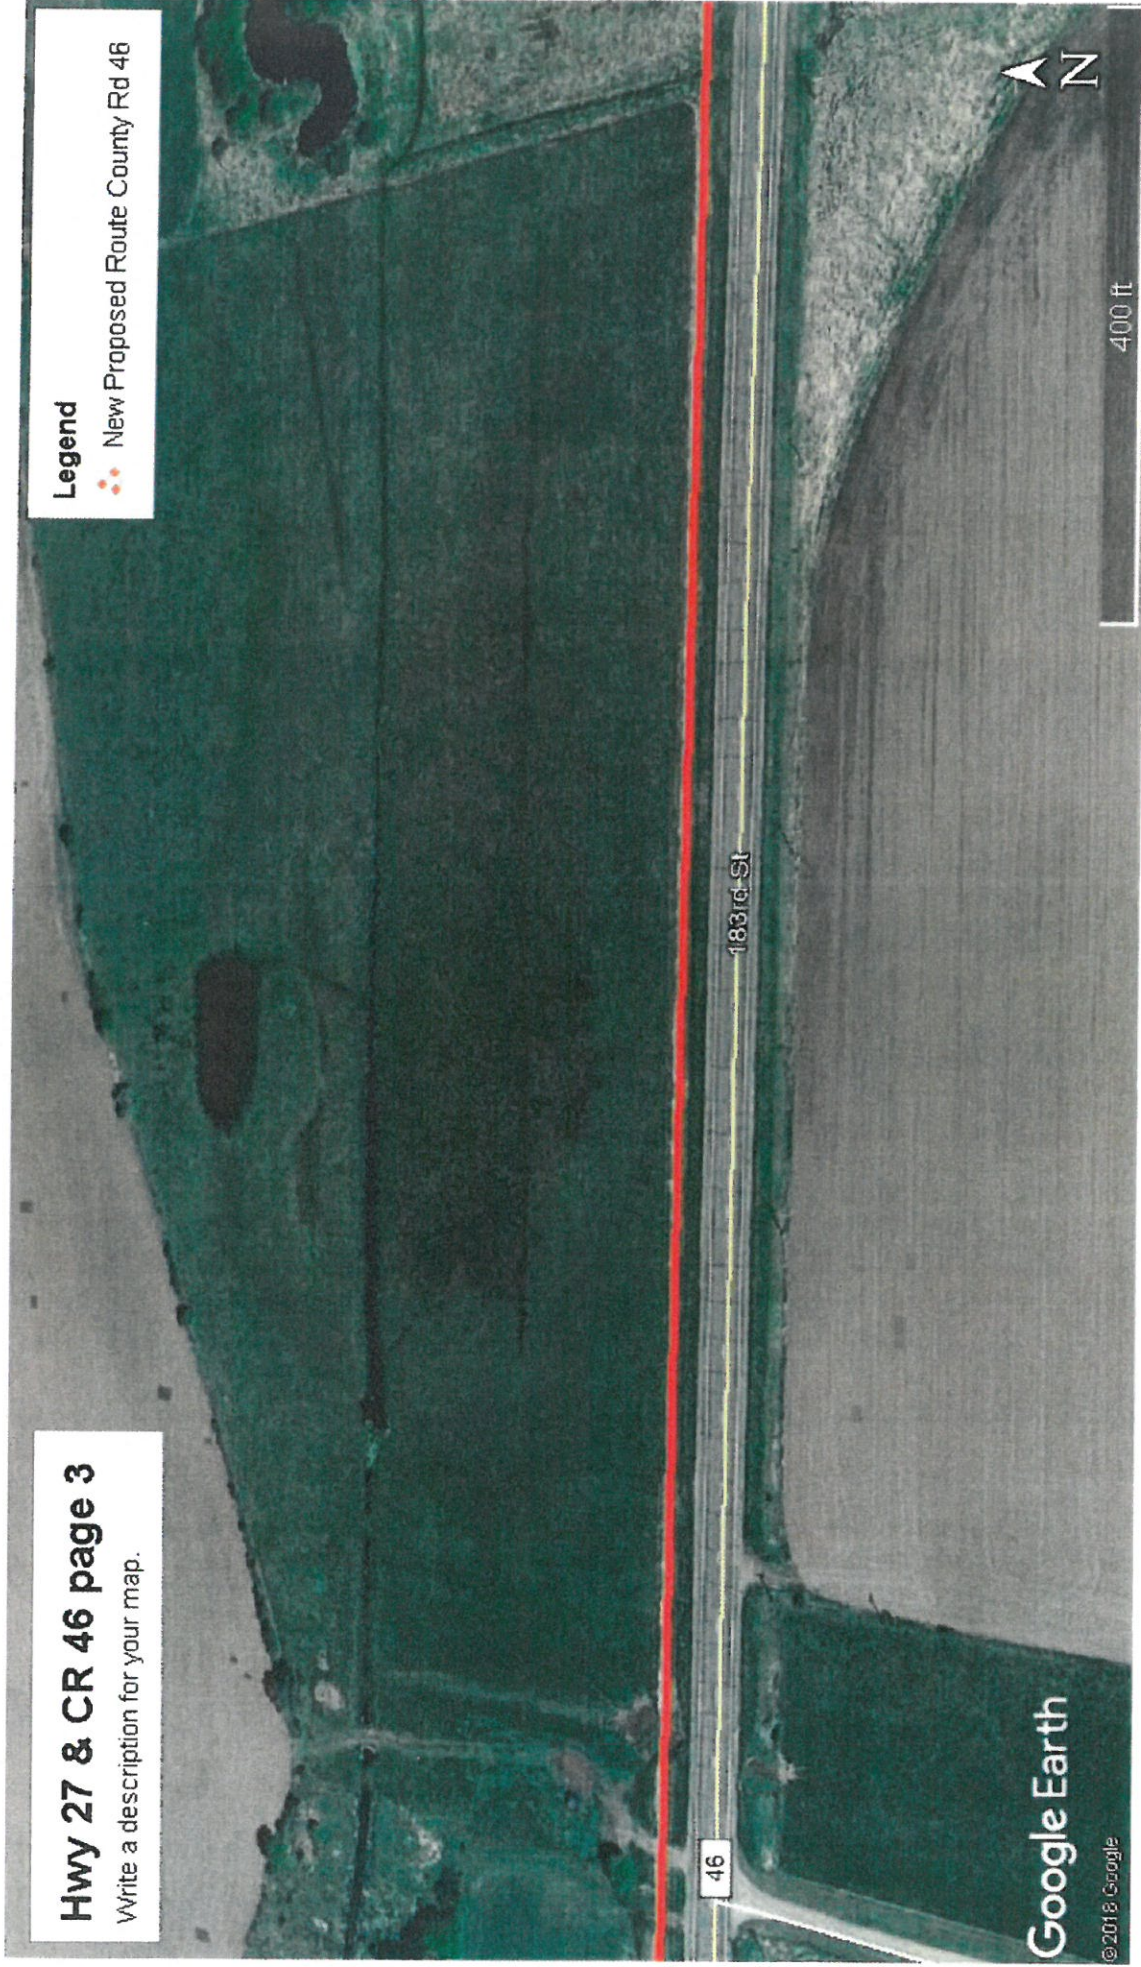

Hwy 27 & CR 46 page 4

Write a description for your map.

Legend

••• New Proposed Route County Rd 46




Hwy 27 & CR 46 page 5

Write a description for your map.

Legend

- New Proposed Route County Rd 46

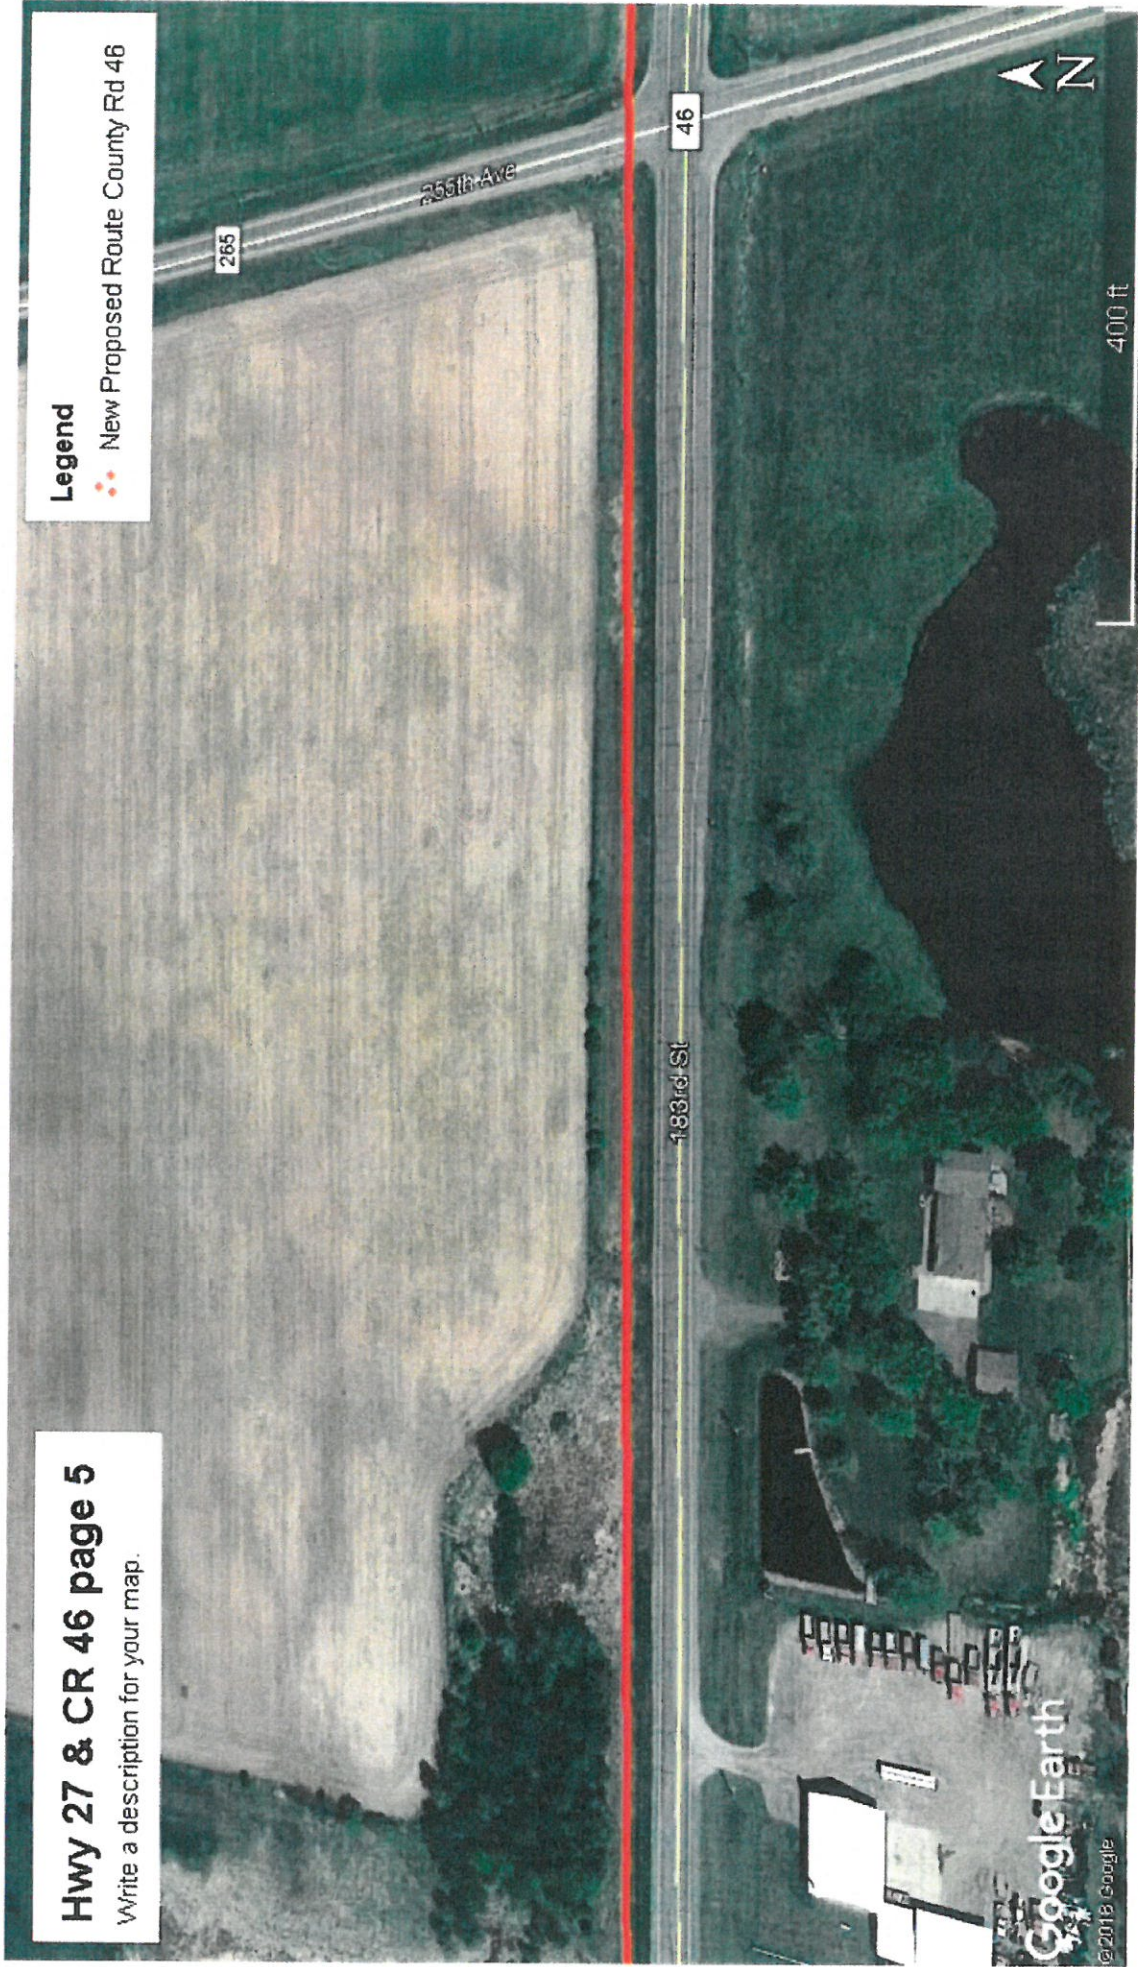

Hwy 27 & CR 46 page 6

Write a description for your map.

Legend

● New Proposed Route County Rd 46




Hwy 27 & CR 46 page 7

Write a description for your map.

Legend

• New Proposed Route County Rd 46

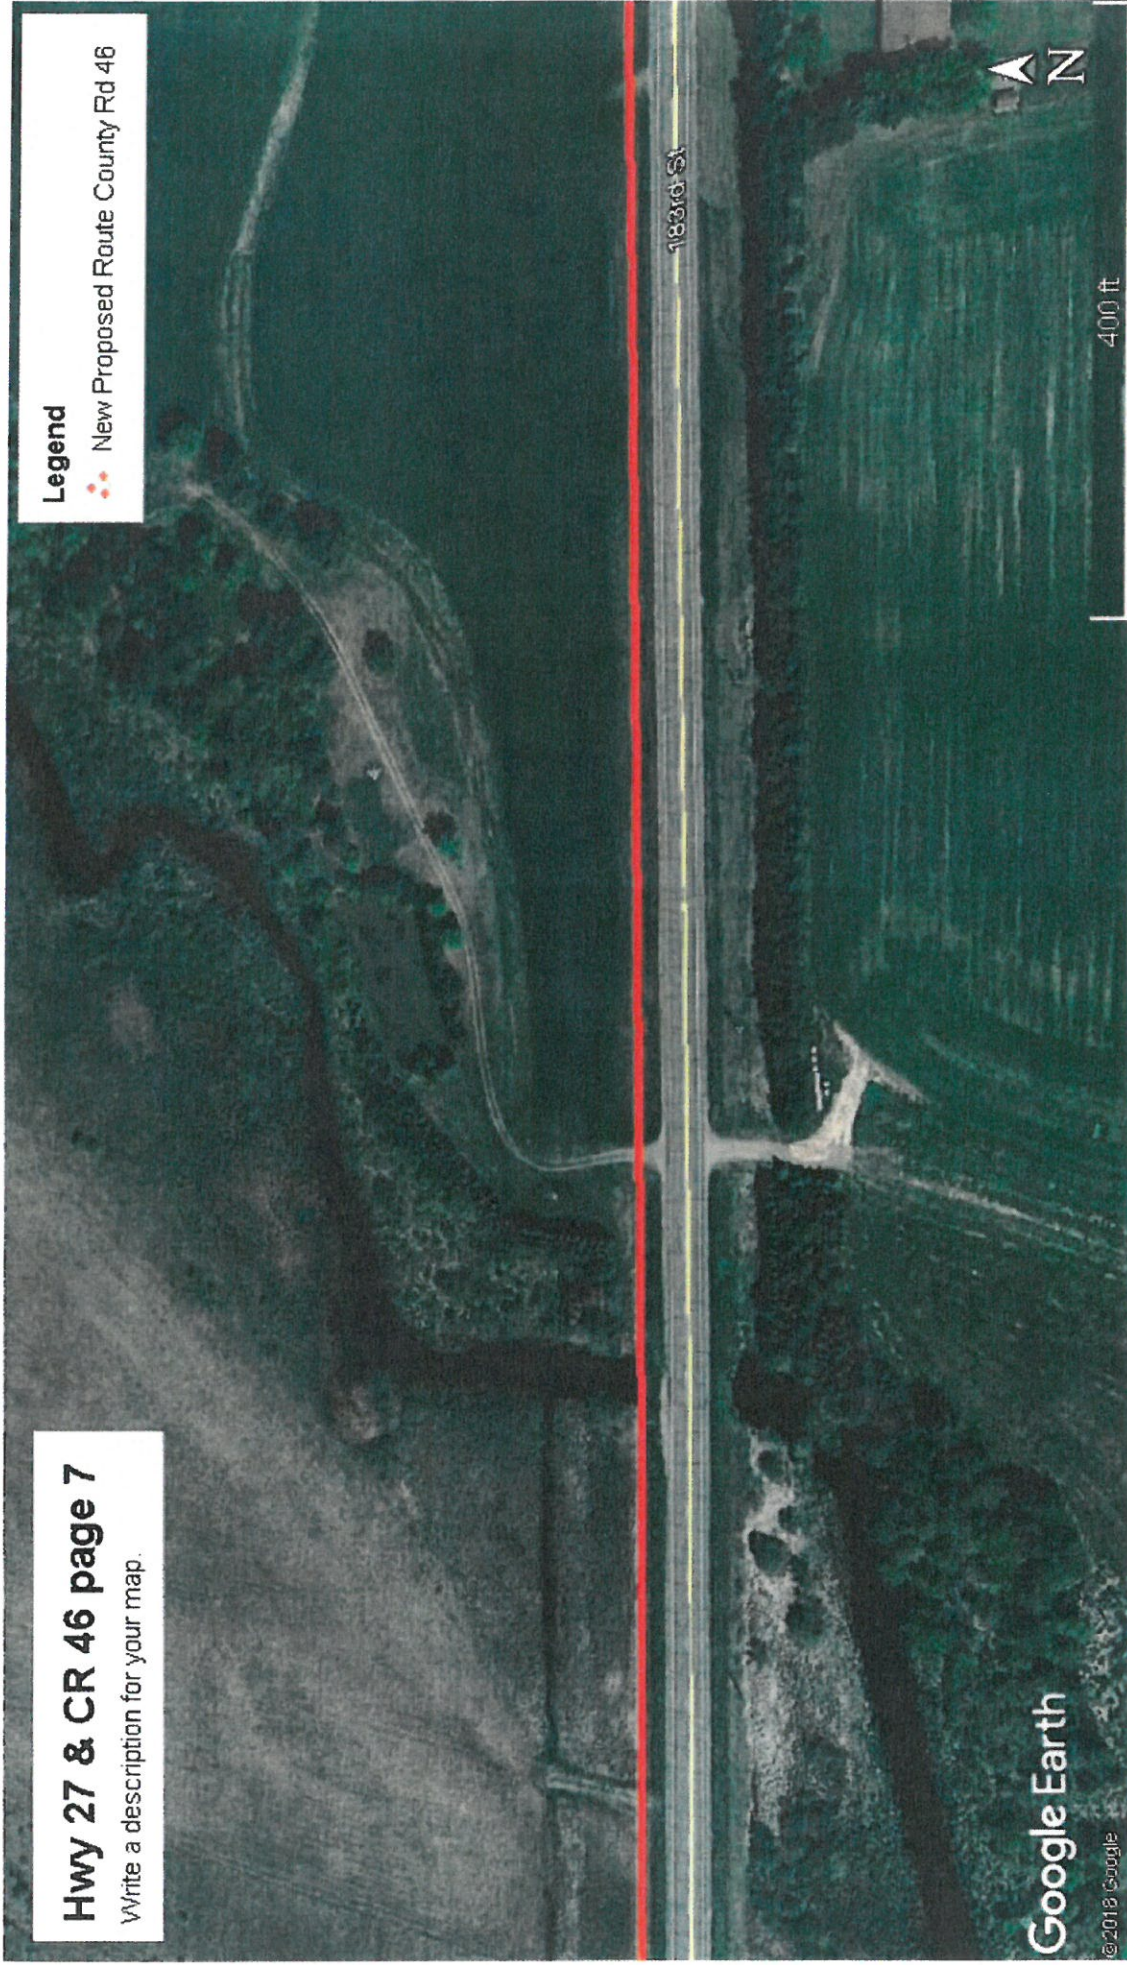

Hwy 27 & CR 46 page 8

Write a description for your map.

Legend

 New Proposed Route County Rd 46

