

Sudheimer, Brenda K

From: McDougall, Michael <mmcdougall@goodmannetworks.com>
Sent: Wednesday, March 21, 2018 7:39 AM
To: Sudheimer, Brenda K
Cc: Cardone, Rylan P
Subject: PIRZMNXA_Morrison County_ Soo Line Crossing on Twp 270_The status of your Permit has changed to Returned
Attachments: Application_N.152214_38_Morrison County 251 Soo Line Trail Crossing.pdf; Pages from Application_N.152214_38_Morrison County 251 Soo Line Trail Crossing.pdf

Good morning Brenda,

*Resending with detailed subject line.(No changes to docs)

For this return from Morrison County:

The status of your Permit has changed to Returned.

Reason: Change Road 143 to 251

Revised package attached. Renamed 143rd to 143rd/CR251.

Broke the application into App pages and Drawing package.

Regards,

Michael McDougall
OSP Engineering
Project Manager II
Goodman Networks
mmcdougall@goodmannetworks.com

214-578-2728 Mobile


Confidentiality notice: this electronic mail transmission is confidential, may be privileged and should be read or retained only by the intended recipient. If you have received this transmission in error, please immediately notify the sender and delete it from your system

From: Sudheimer, Brenda K [<mailto:Brenda.Sudheimer@centurylink.com>]
Sent: Wednesday, March 14, 2018 9:49 AM
To: McDougall, Michael
Subject: RE: Morrison County RETURNED Permits: The status of your Permit has changed to Returned

I brought it up and if I look at it correctly, it is CR 143. Per the reason for return is Change Road 143 to 251.
I have attached the permit application and the maps.

Thanks

Brenda Sudheimer

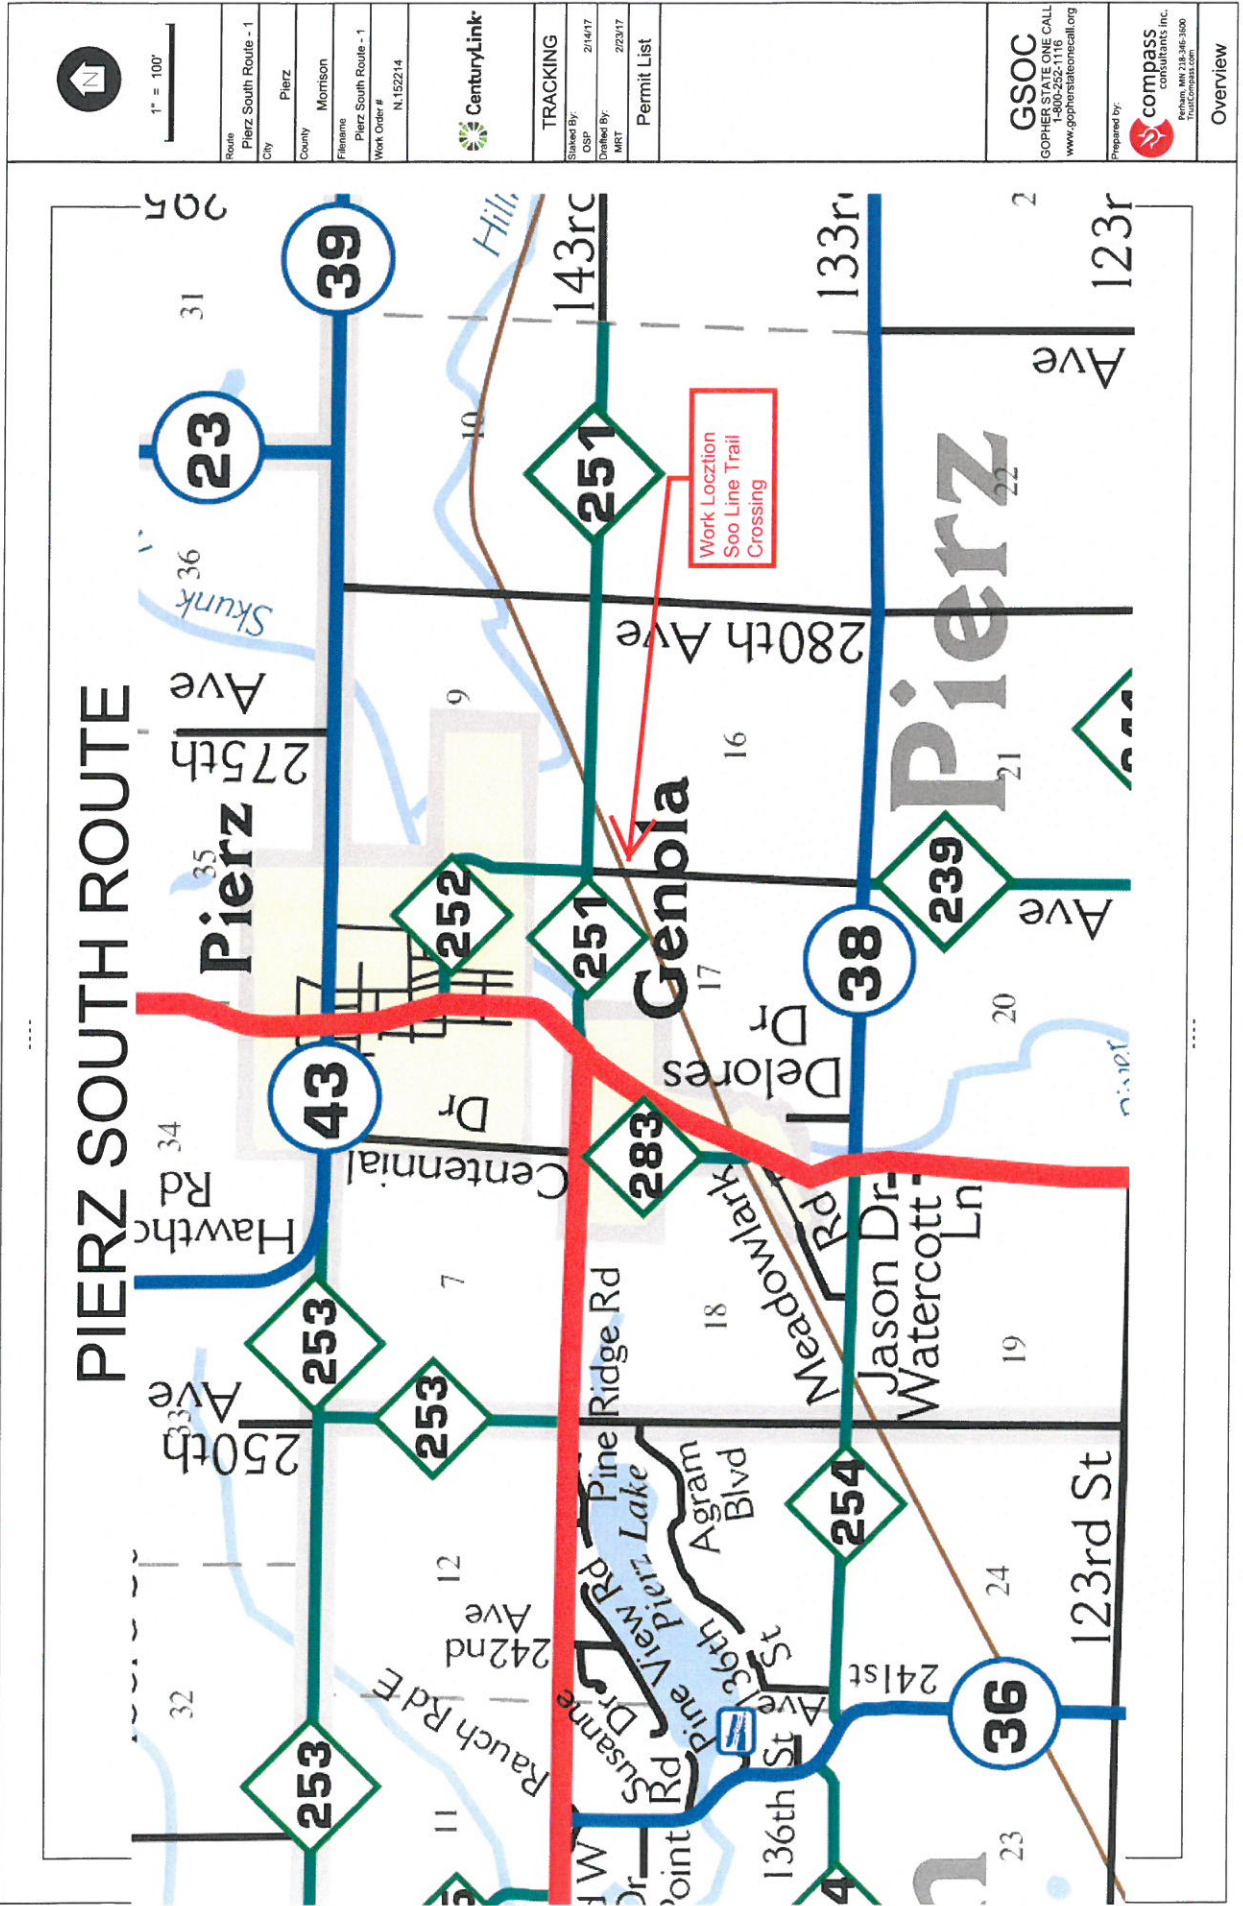



1" = 100'

Route	Pierz South Route - 1
City	Pierz
County	Morrison
File Name	Pierz South Route - 1
Work Order #	N.152214



TRACKING	
Drawn By:	OSP
Drafted By:	MRT
Permit List	

GSOC
GOPHER STATE ONE CALL
1-800-252-1116
www.gopherstateonecall.org

Prepared by:
 compass
consultants inc.
Ponchartraine, MN 218-345-3500
info@compassmn.com

Legend

Legend

Symbols

	Proposed Handhole
	Existing Handhole
	Proposed Ped
	Existing Ped
	Proposed Node
	Existing Node
	Culvert
	Manhole
	Proposed Splice Point
	Existing Splice Point

Abbreviations

CL - Center Line
R/W - Right of Way
BOC - Back of Curb
EOR - Edge of Road
SW - Sidewalk
HH - Handhole
MH - Manhole
HDPE - High Density PolyEthylene

Fiber Linetypes

	Proposed Underground Fiber - Bore
	Proposed Underground Fiber - Plow
	Proposed UG Fiber in Existing Duct

Other Linetypes

	R/W - Right of Way
	CL - Center Line

Other Utility Linetypes

	Storm Sewer
	Sanitary Sewer
	Gas Line
	Tele./Comm. Line
	Water Line
	Electric Line
	Street light/Traffic signal
	District Cooling
	District Heating
	Force Main
	Other Utility or Unknown




Staked By:	2/14/17
OSP	
Drafted By:	2/23/17
MRT	

CITY OF PIERZ
PIERZ TWP T-455
MORRISON COUNTY 352

Prepared by:



5-5

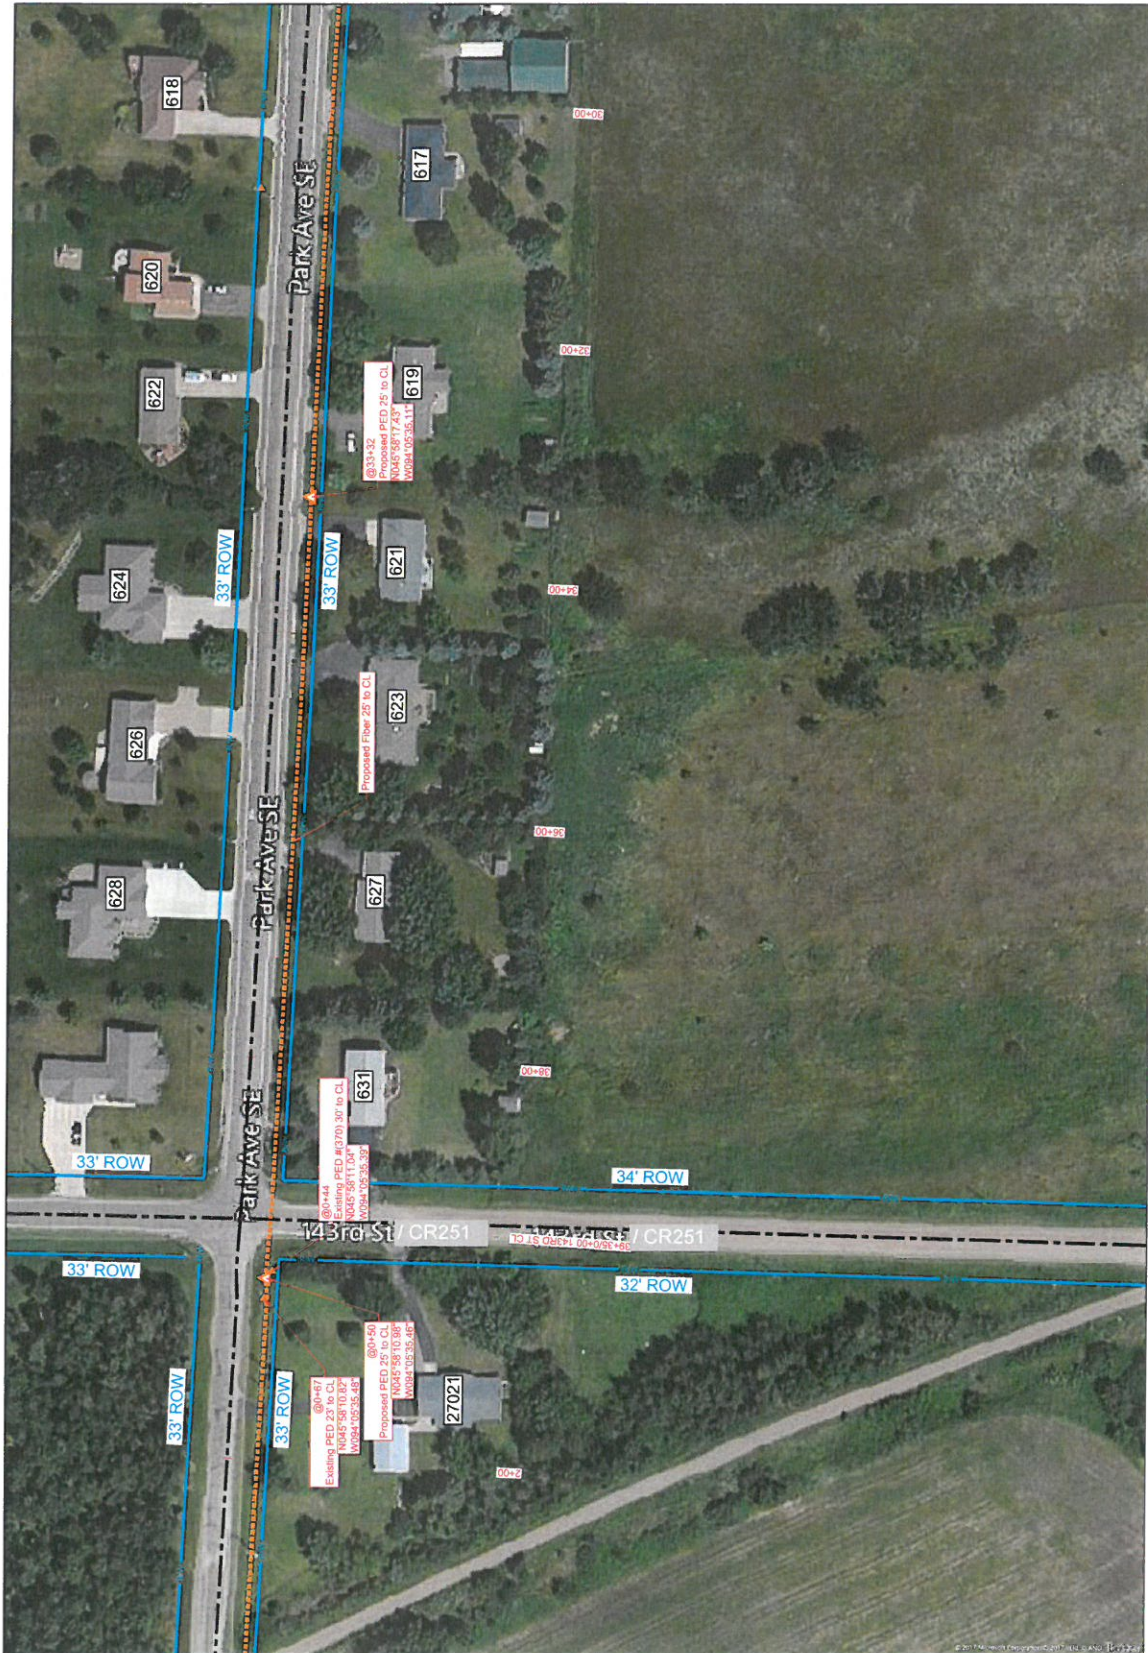



Route	Pierz South Route - 1
City	Pierz
County	Morrison
Filename	Pierz South Route - 1
Work Order #	N.152214



TRACKING	2/14/17	2/23/17	Permit List
Staked By: OSP		Drafted By: MRT	PIERZ TWP T-465 SOO LINE TRAIL

GSOC
GOPHER STATE ONE CALL
1-800-252-1116
www.gopherstateonecall.org

Prepared by:

 **compass**
consultants inc.

Perham, MN 218-346-3600
TrustCompass.com

5-9