

N. 359025

RICHARD J & GENEVIEVE L BOSER

196+09 HOUSE ENTRANCE GRAVEL
NO CULVERT INPLACE
NO CULVERT REQUIRED

199+12 @ CULVERT
INP. 18" X 70" CMP NA (REMOVE 70')
24" X 68" RC PIPE CULVERT
2 24" RC PIPE APRONS
B CY CL II RIPRAP

204+83 @ CULVERT
INP. 36" X 64" CMP (REMOVE 64')
36" X 58" RC PIPE CULVERT
2 36" RC PIPE APRONS

24" X 62" RC PIPE COLL
2 24" RC PIPE APRONS
NT GRVL
217+00 S
NO GUYE
NO GRVL

214+54 $\frac{1}{2}$ CULVERT MOVE
INP. 18" X 36" CMP W/APRONS
15" X 86" CAS PIPE CULVERT
2 15" GS PIPE APRONS

ANS (FEMALE 42)

215+20 @ CULVERT
INP. 15" X 48" W/APRONS
RCP W/APRONS (REINFORCE
60')
15" X 48" GAS PIPE
CULVERT
2 15" GS PIPE APRONS

CONTRACTED PROFILE



SCALE

HOL

VERT.

10" SANITARY SEWER FORCE MAIN
FIELD VERIFY SS LOCATION AT INTERSECTION

ARLIN M. & WANDA M. LUNDBLAD


CAROL M STANGL

LAWN SPRINKLERS TO BE REMOVED BY TOWNSHIP BEFORE PROJECT BEGINS

MICHAEL R & CHRISTINE L STANGOR

CAROL M STANGL

DAVID S. & JESSICA L. ROCHMELEAU

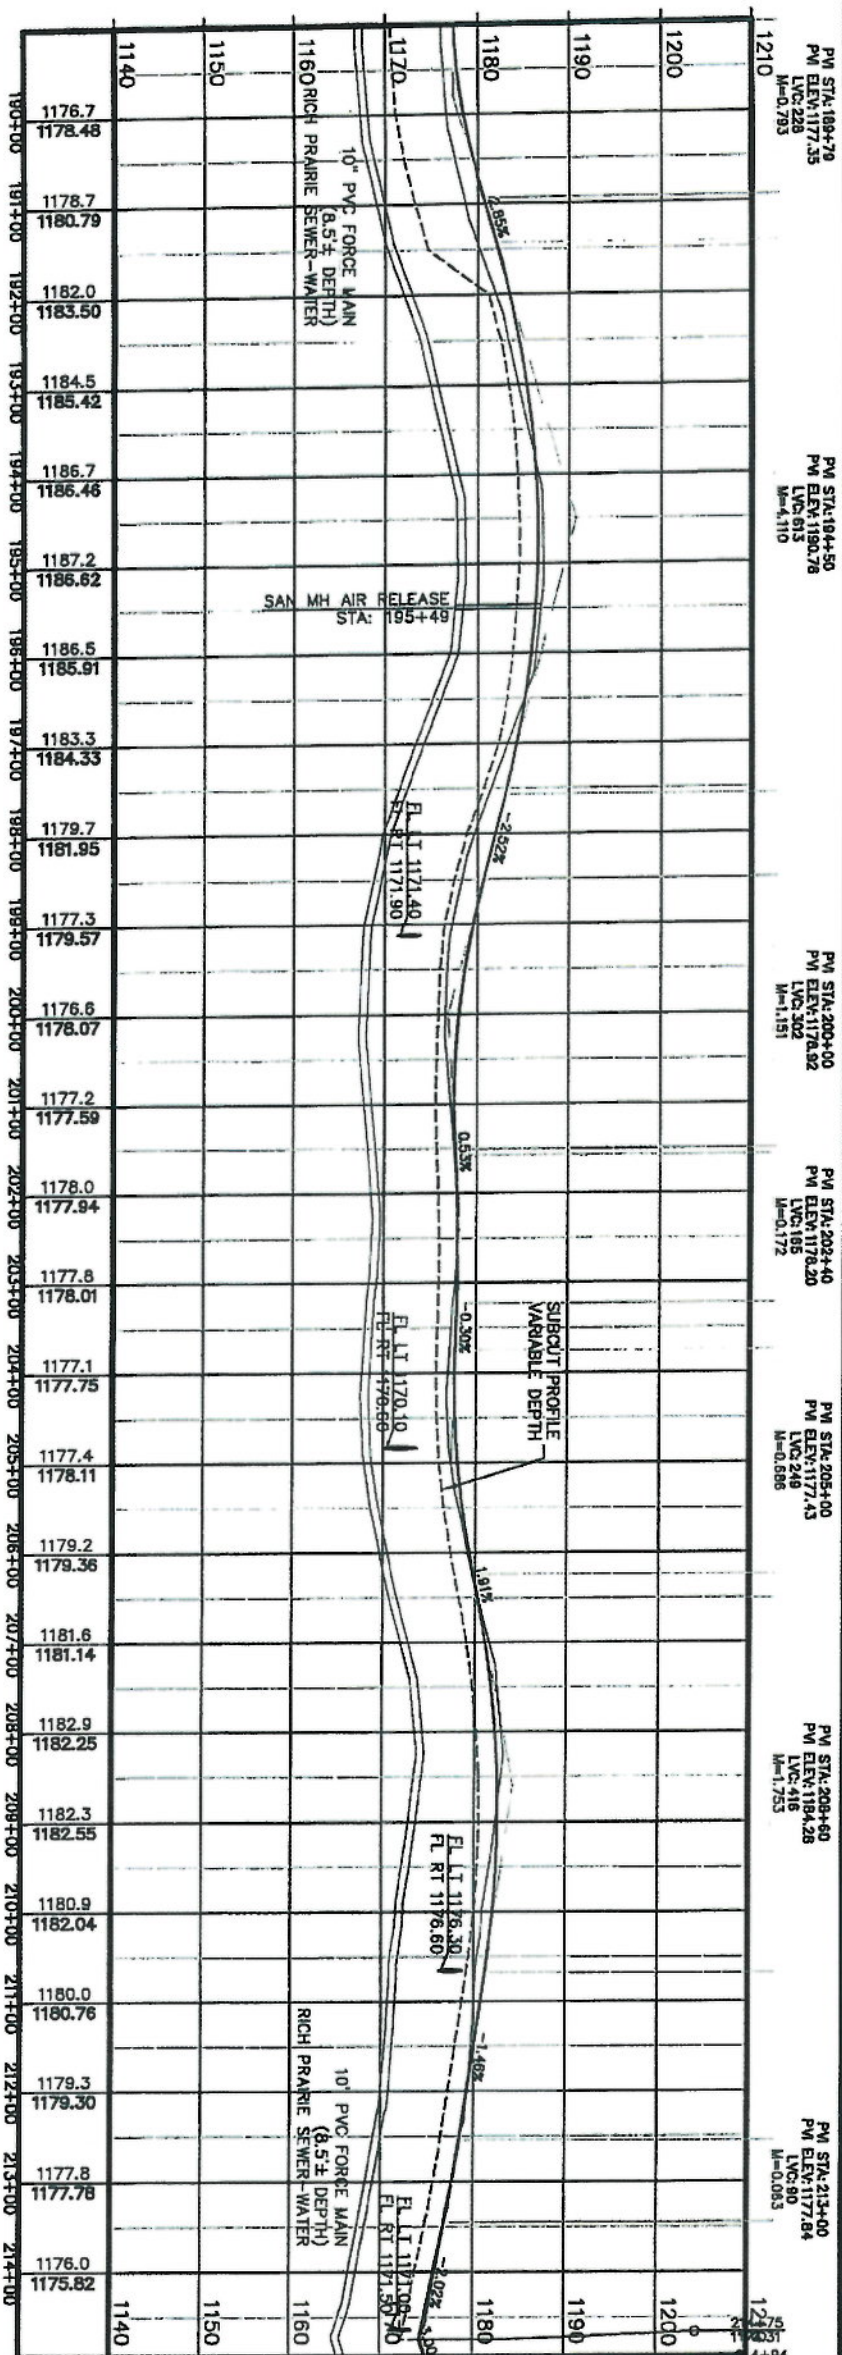

LICENSED PROFESSIONAL ENGINEER

DATE 1/10

LICENSE NO. 18286

COUNTY NO 049-239-018

PLAN & PROFILE

P:\PROJECTS\CR\230\049-239-018\C P 239 270TH EXTENSION NEW SUBCUT.dwg 4/3/2018 8:48:05 AM