



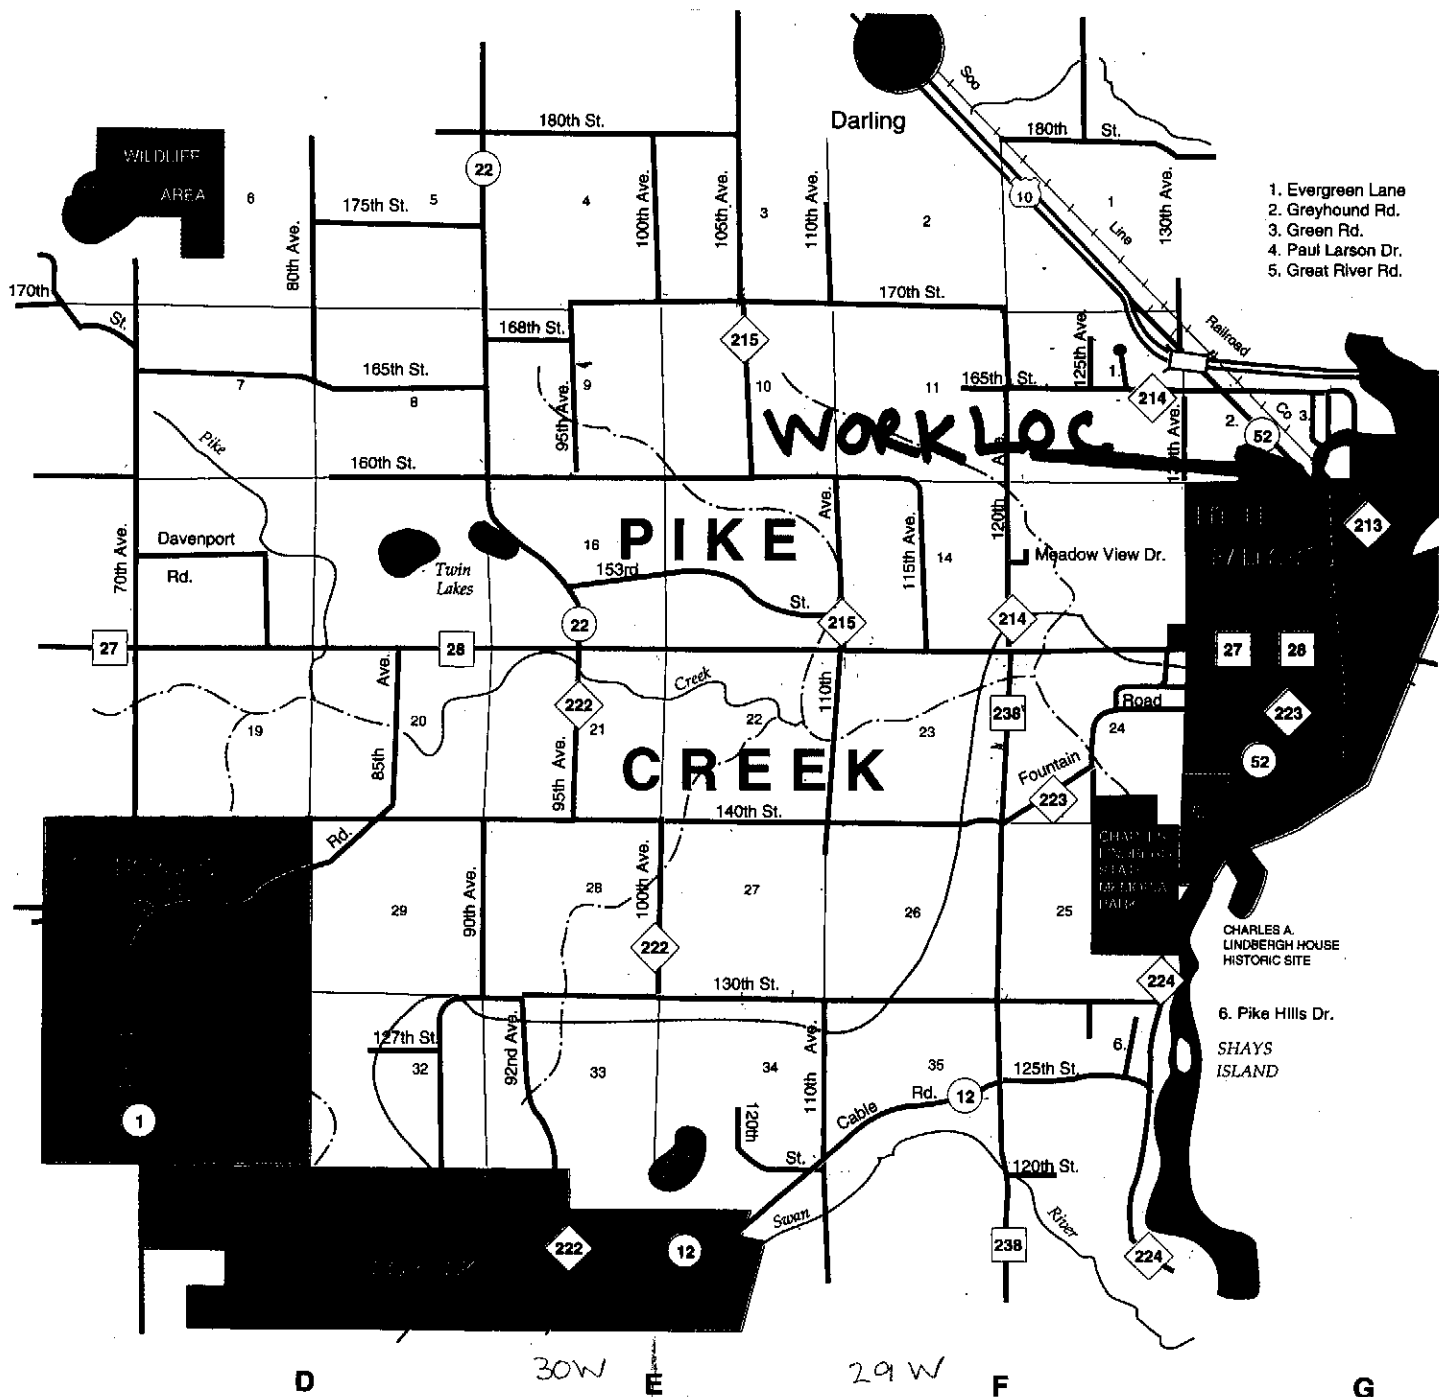

U.S. West Communications
 Application for Permission to Place
 Telephone Company Plant on Highway
 Right of Way
 City LITTLE FALLS County MORRISON
 CO Highway Number 213 Control Sect
 J.O. 02M2BW2 Date 7.30.10
 Engineer DO BREMER Tel. No 320.255.8294
 Pct 2 OF 2

Qwest 2

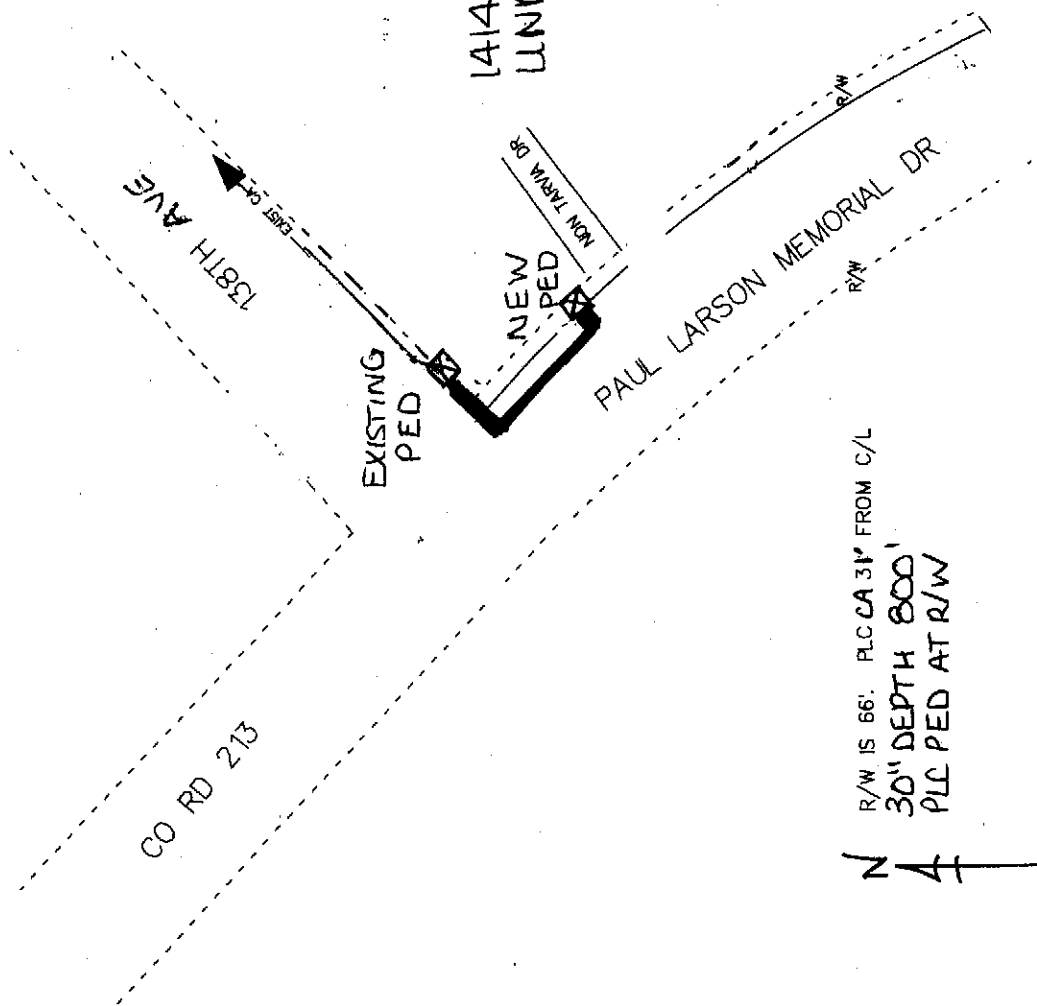

MORRISON COUNTY PERMIT SKETCH

U.S. West Communications
Application for Permission to Place
Telephone Company Plant on Highway
Right of Way
City LITTLE FALLS County MORRISON
CO Highway Number 213 Control Sect _____
J.O. QAM2BW2 Date 7.30.10
Engineer JOE BREMER Tel. No. 320.255.8294
Prt 1 OF 2

SEC 7
T 129 N
R 29 W
MORRISON CO