


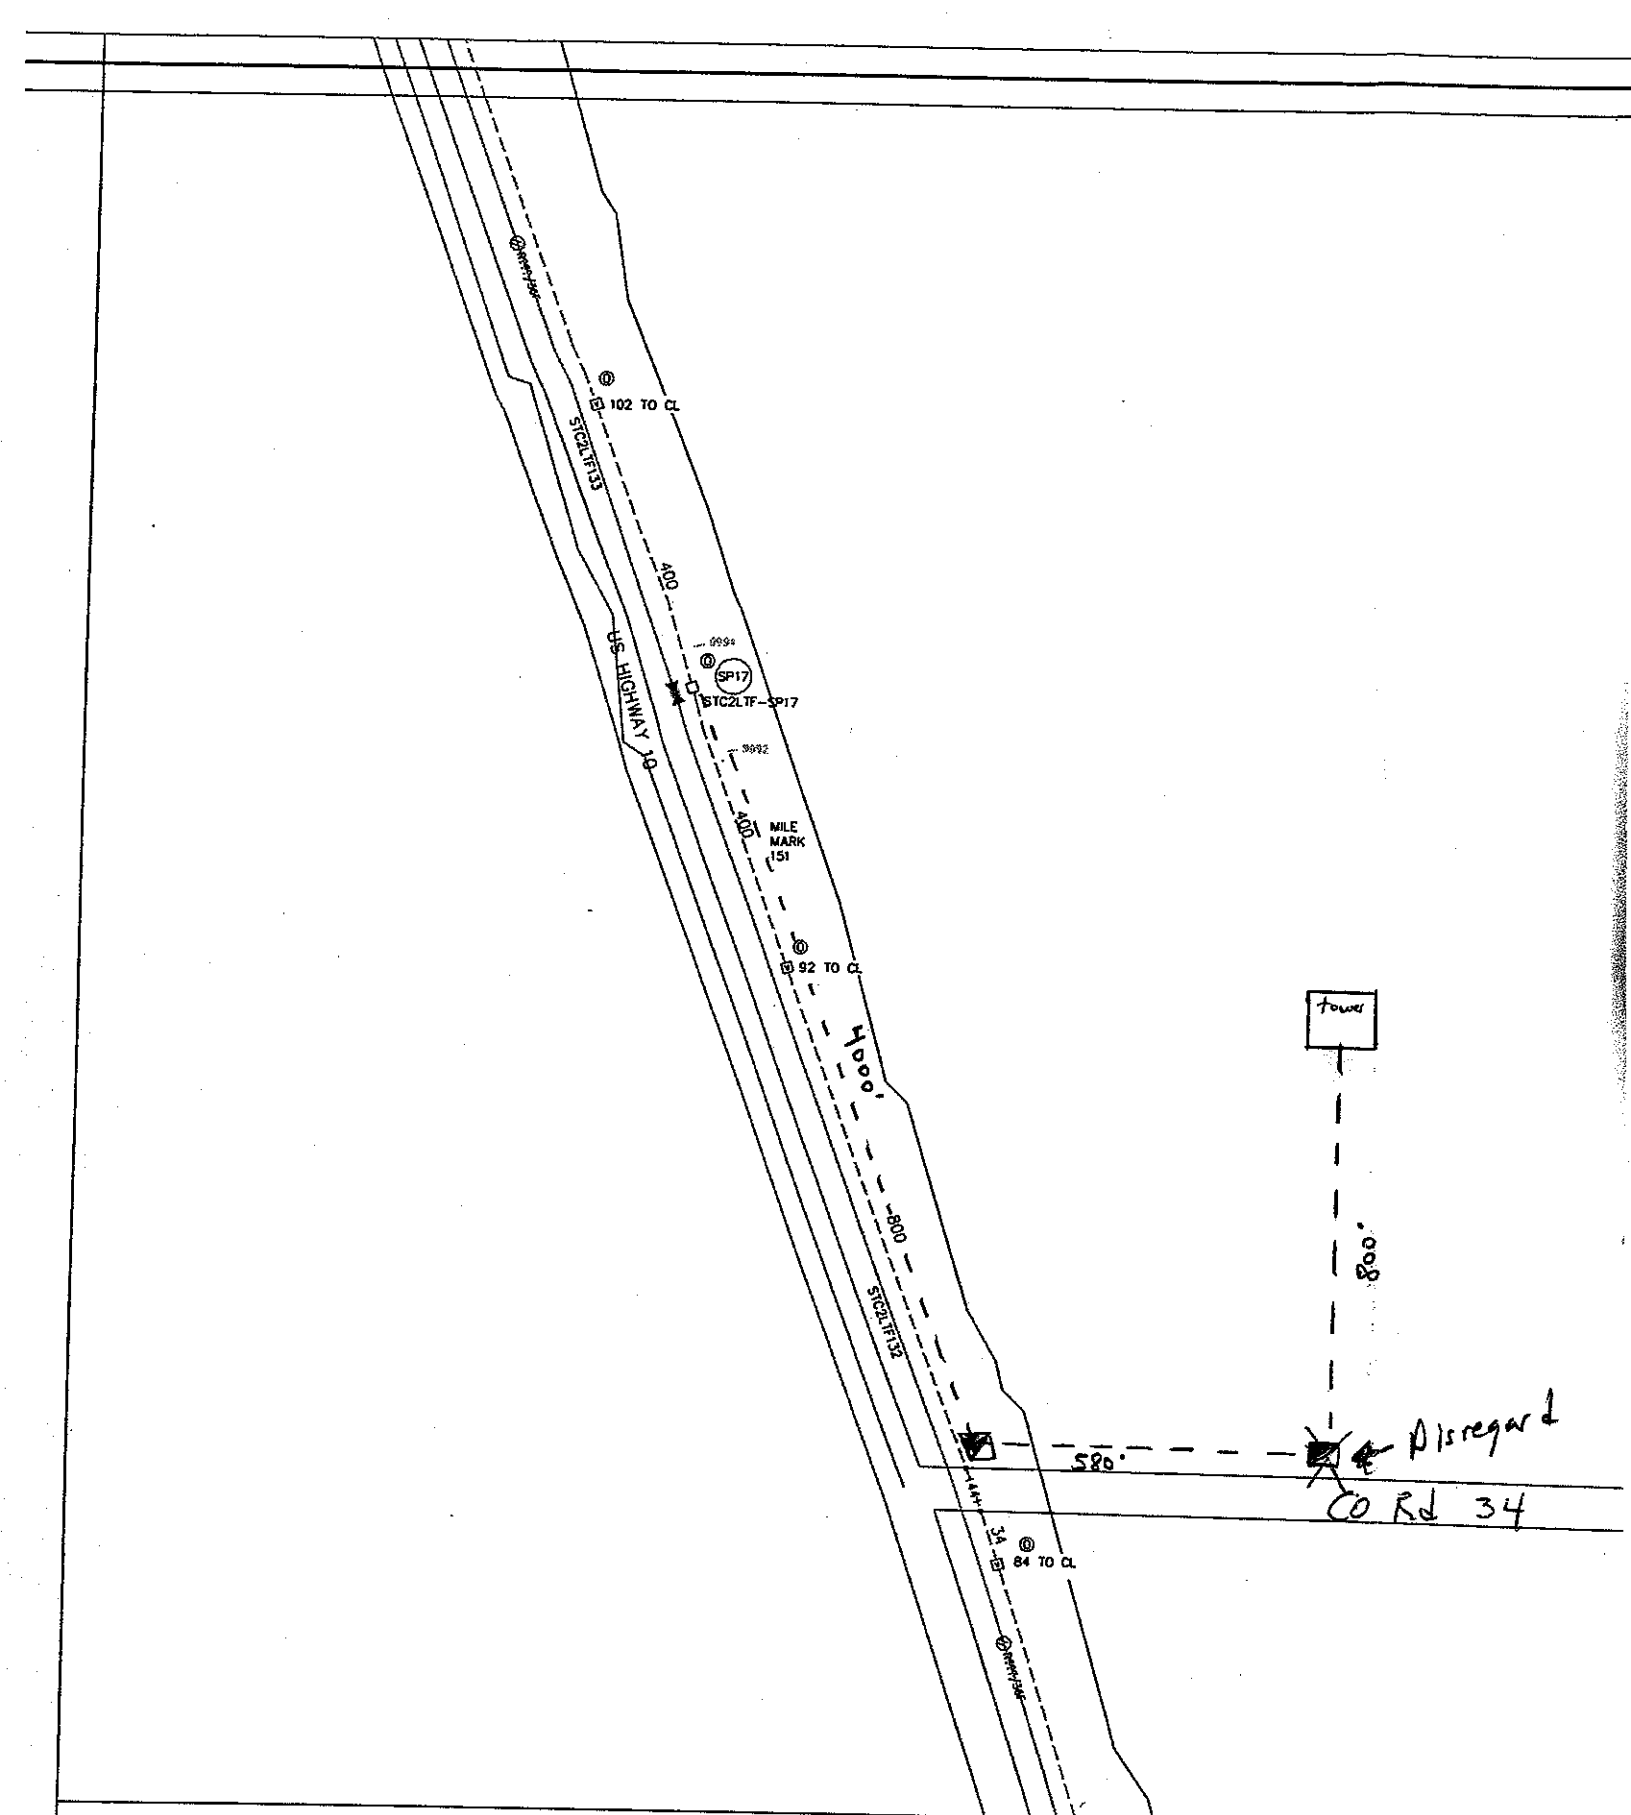

LS	QTY.	ROUTE SYMBOLS	QTY.	ROUTE SYMBOLS	QTY.	FOOTAGE	SIZE	CABLE DESCRIPTION	REMARKS	DESIGN SYMBOLS	NODE/AMP/LE DATA	NOTATIONS
0	0	PUSH POLE	0	AER. SINGLE DWELL. ACT./POT.	0/0							
0	0	POWER POLE	0	AER. COMMERCIAL UNITS	0	STRAND						
0	0	PHONE POLE	0	AER. MULTI-DWELLING UNITS	0	0'						
0	0	JOINT USE POLE	0	U-G SINGLE DWELL. ACT./POT.	0/0	U-G						
0	0	CATV SET POLE	0	U-G COMMERCIAL UNITS	0	1634'						
0	0	TRANS. POLE	0	U-G MULTI-DWELLING UNITS	0	TOTAL						
0	0	COND./METAL POLE	0	MOTEL UNITS	0	1678'						
0	1	PEDESTAL	1	U-G BORE	1	44'						