




Customer Status	CustomerType	Pedestals	CO and Cabinets	Distribution Fiber Cable	Conduit	Public Waterways
● Active	□ Business	▲ Complete	◻ Cabinet	— Buried - Existing	— Proposed	--- Public Ditch/Altered Natural Watercourse
● Inactive	⊗ Industrial	▲ Proposed	◻ Central Office	· · · Buried - Proposed	— Existing	--- Public Water Watercourse
● Potential	⊗ Multi-Unit					— Public Lakes
● Ready for Cutover	○ Residential	Handhole		Network Fiber Cable		— Private Easement Area
● Requested		■ Proposed	Service Drop Cable	— Buried - Existing		— Telco Service Area
		■ Existing	--- Buried - Proposed	· · · Buried - Proposed		
			— Buried - Existing			

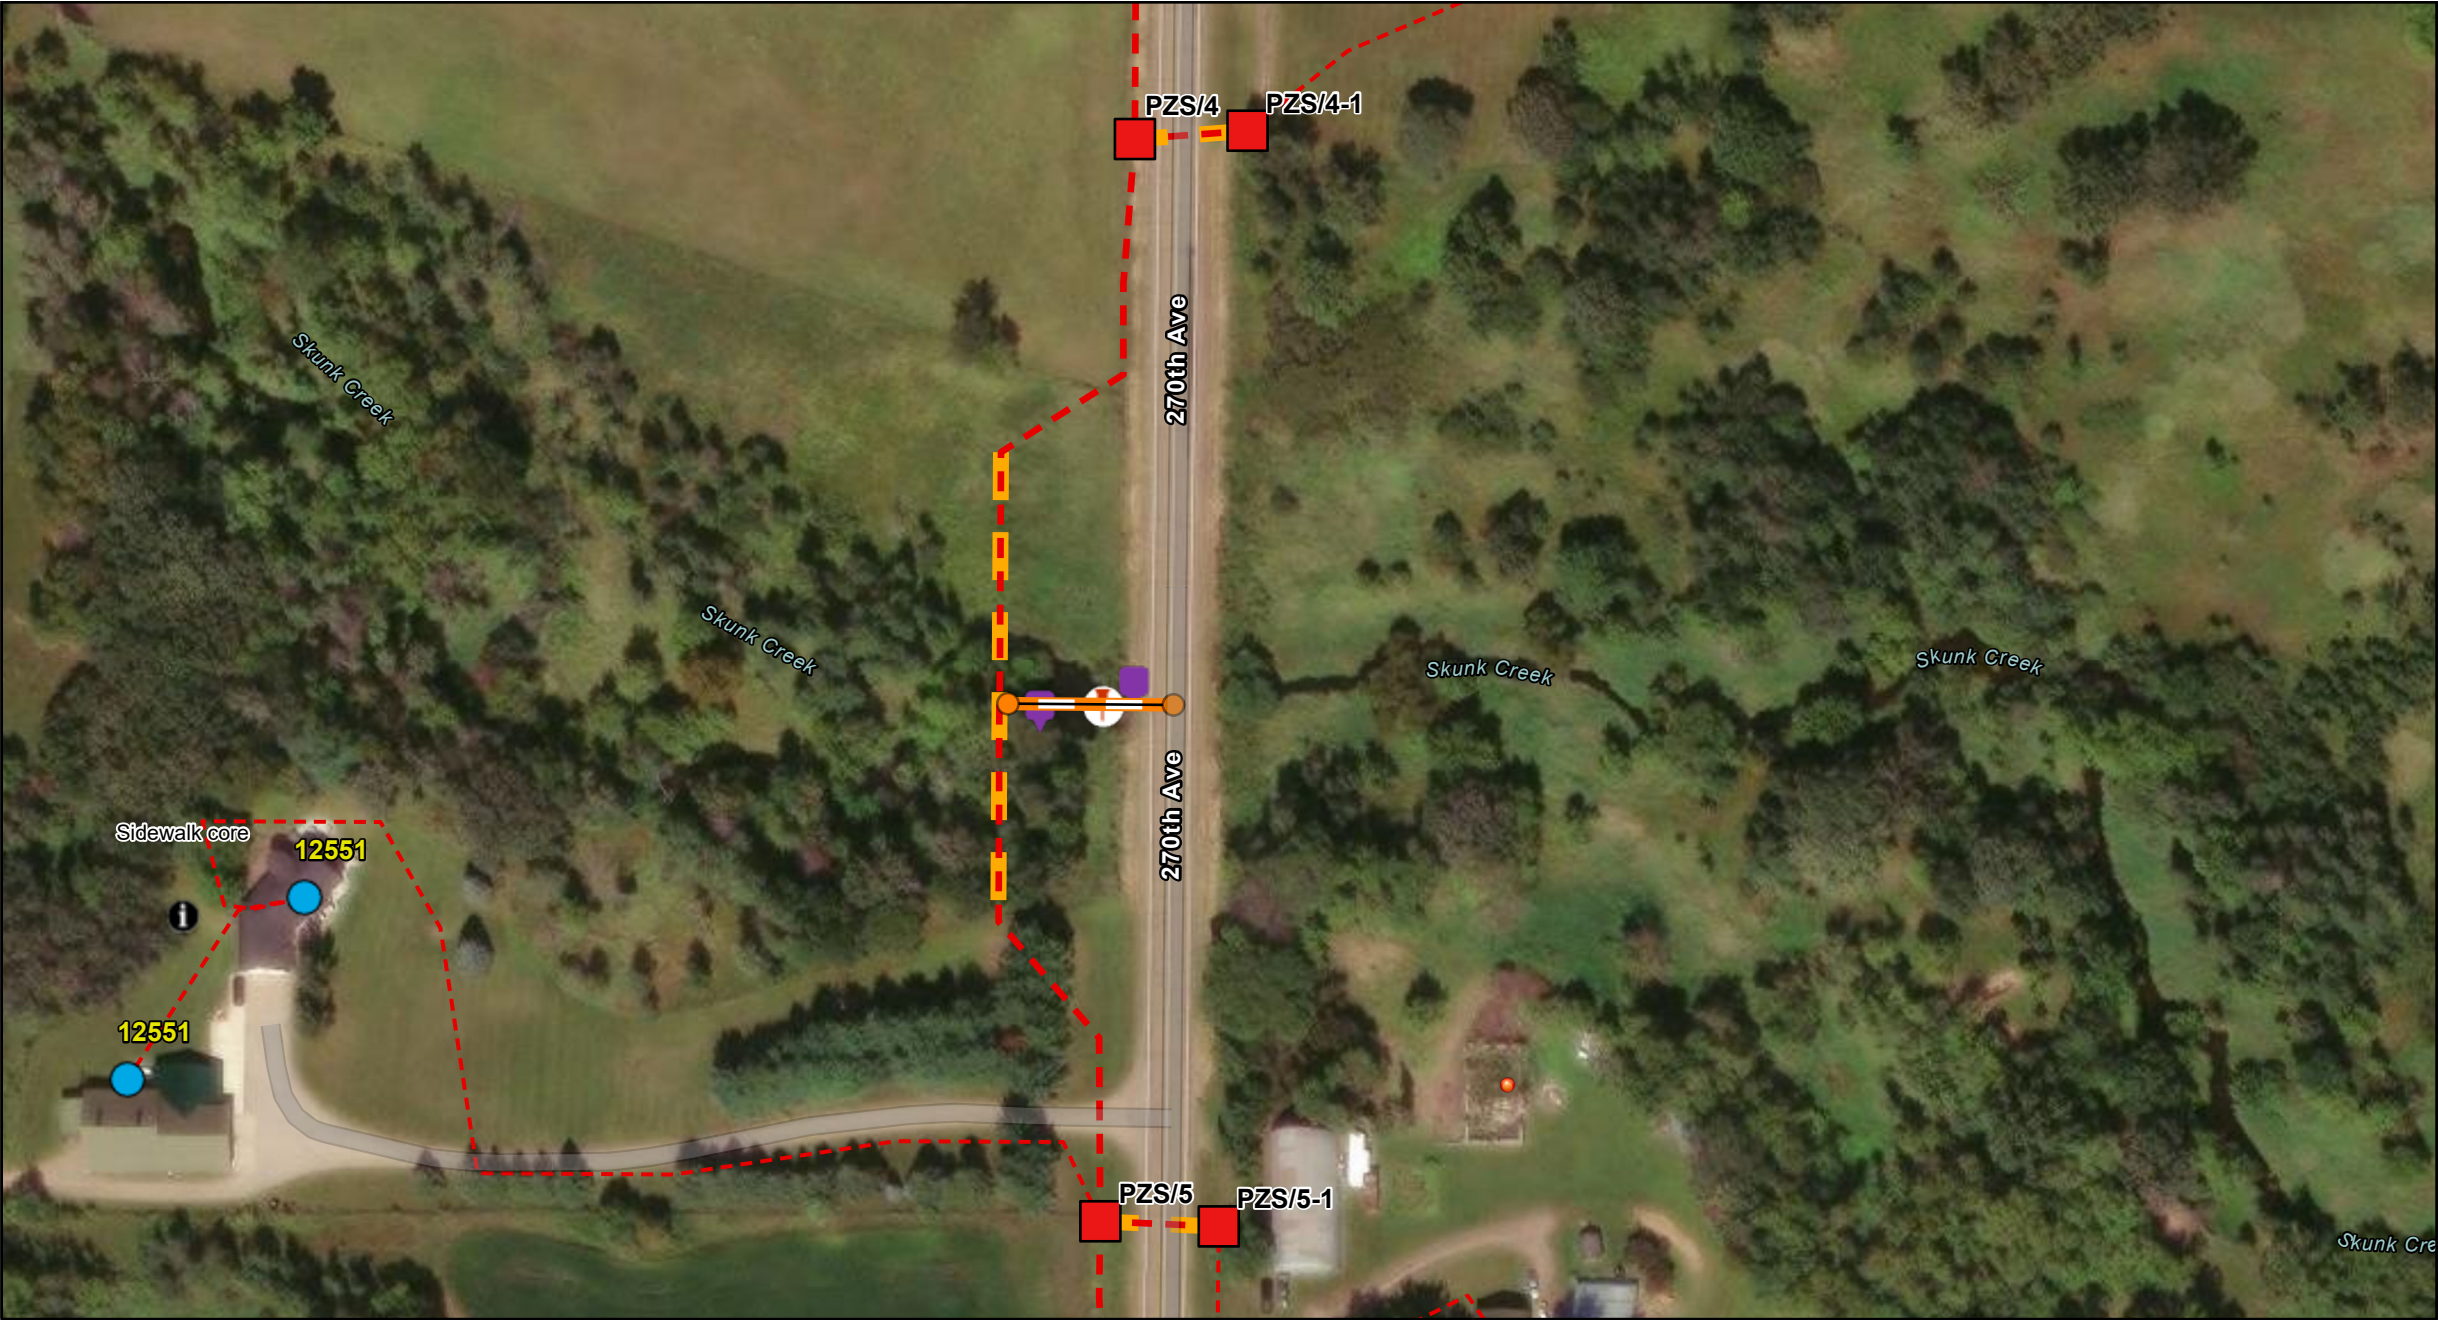

Project: ArcGIS Web Map

Staked By: Date:

Revised By: Date:

As Built By: Date:

 **Cooperative Network Services, LLC**

14 Main St SW - Menahga, MN 56464
218-564-3000

ROW Width:

130 Feet

Prepared By:
ArcGIS Online 7/9/2026