




Customer Status	CustomerType	Pedestals	CO and Cabinets	Distribution Fiber Cable	Conduit	Public Waterways
● Active	□ Business	▲ Complete	⬡ Cabinet	— Buried - Existing	— Proposed	— Public Ditch/Altered Natural Watercourse
● Inactive	⊕ Industrial	▲ Proposed	⬡ Central Office	· · Buried - Proposed	— Existing	— Public Water Watercourse
● Potential	⊕ Multi-Unit	Handhole		Network Fiber Cable		— Public Lakes
● Ready for Cutover	○ Residential	■ Proposed	Service Drop Cable	— Buried - Existing		— Private Easement Area
● Requested		■ Existing	— Buried - Proposed	· · · Buried - Proposed		— Telco Service Area
			— Buried - Existing			

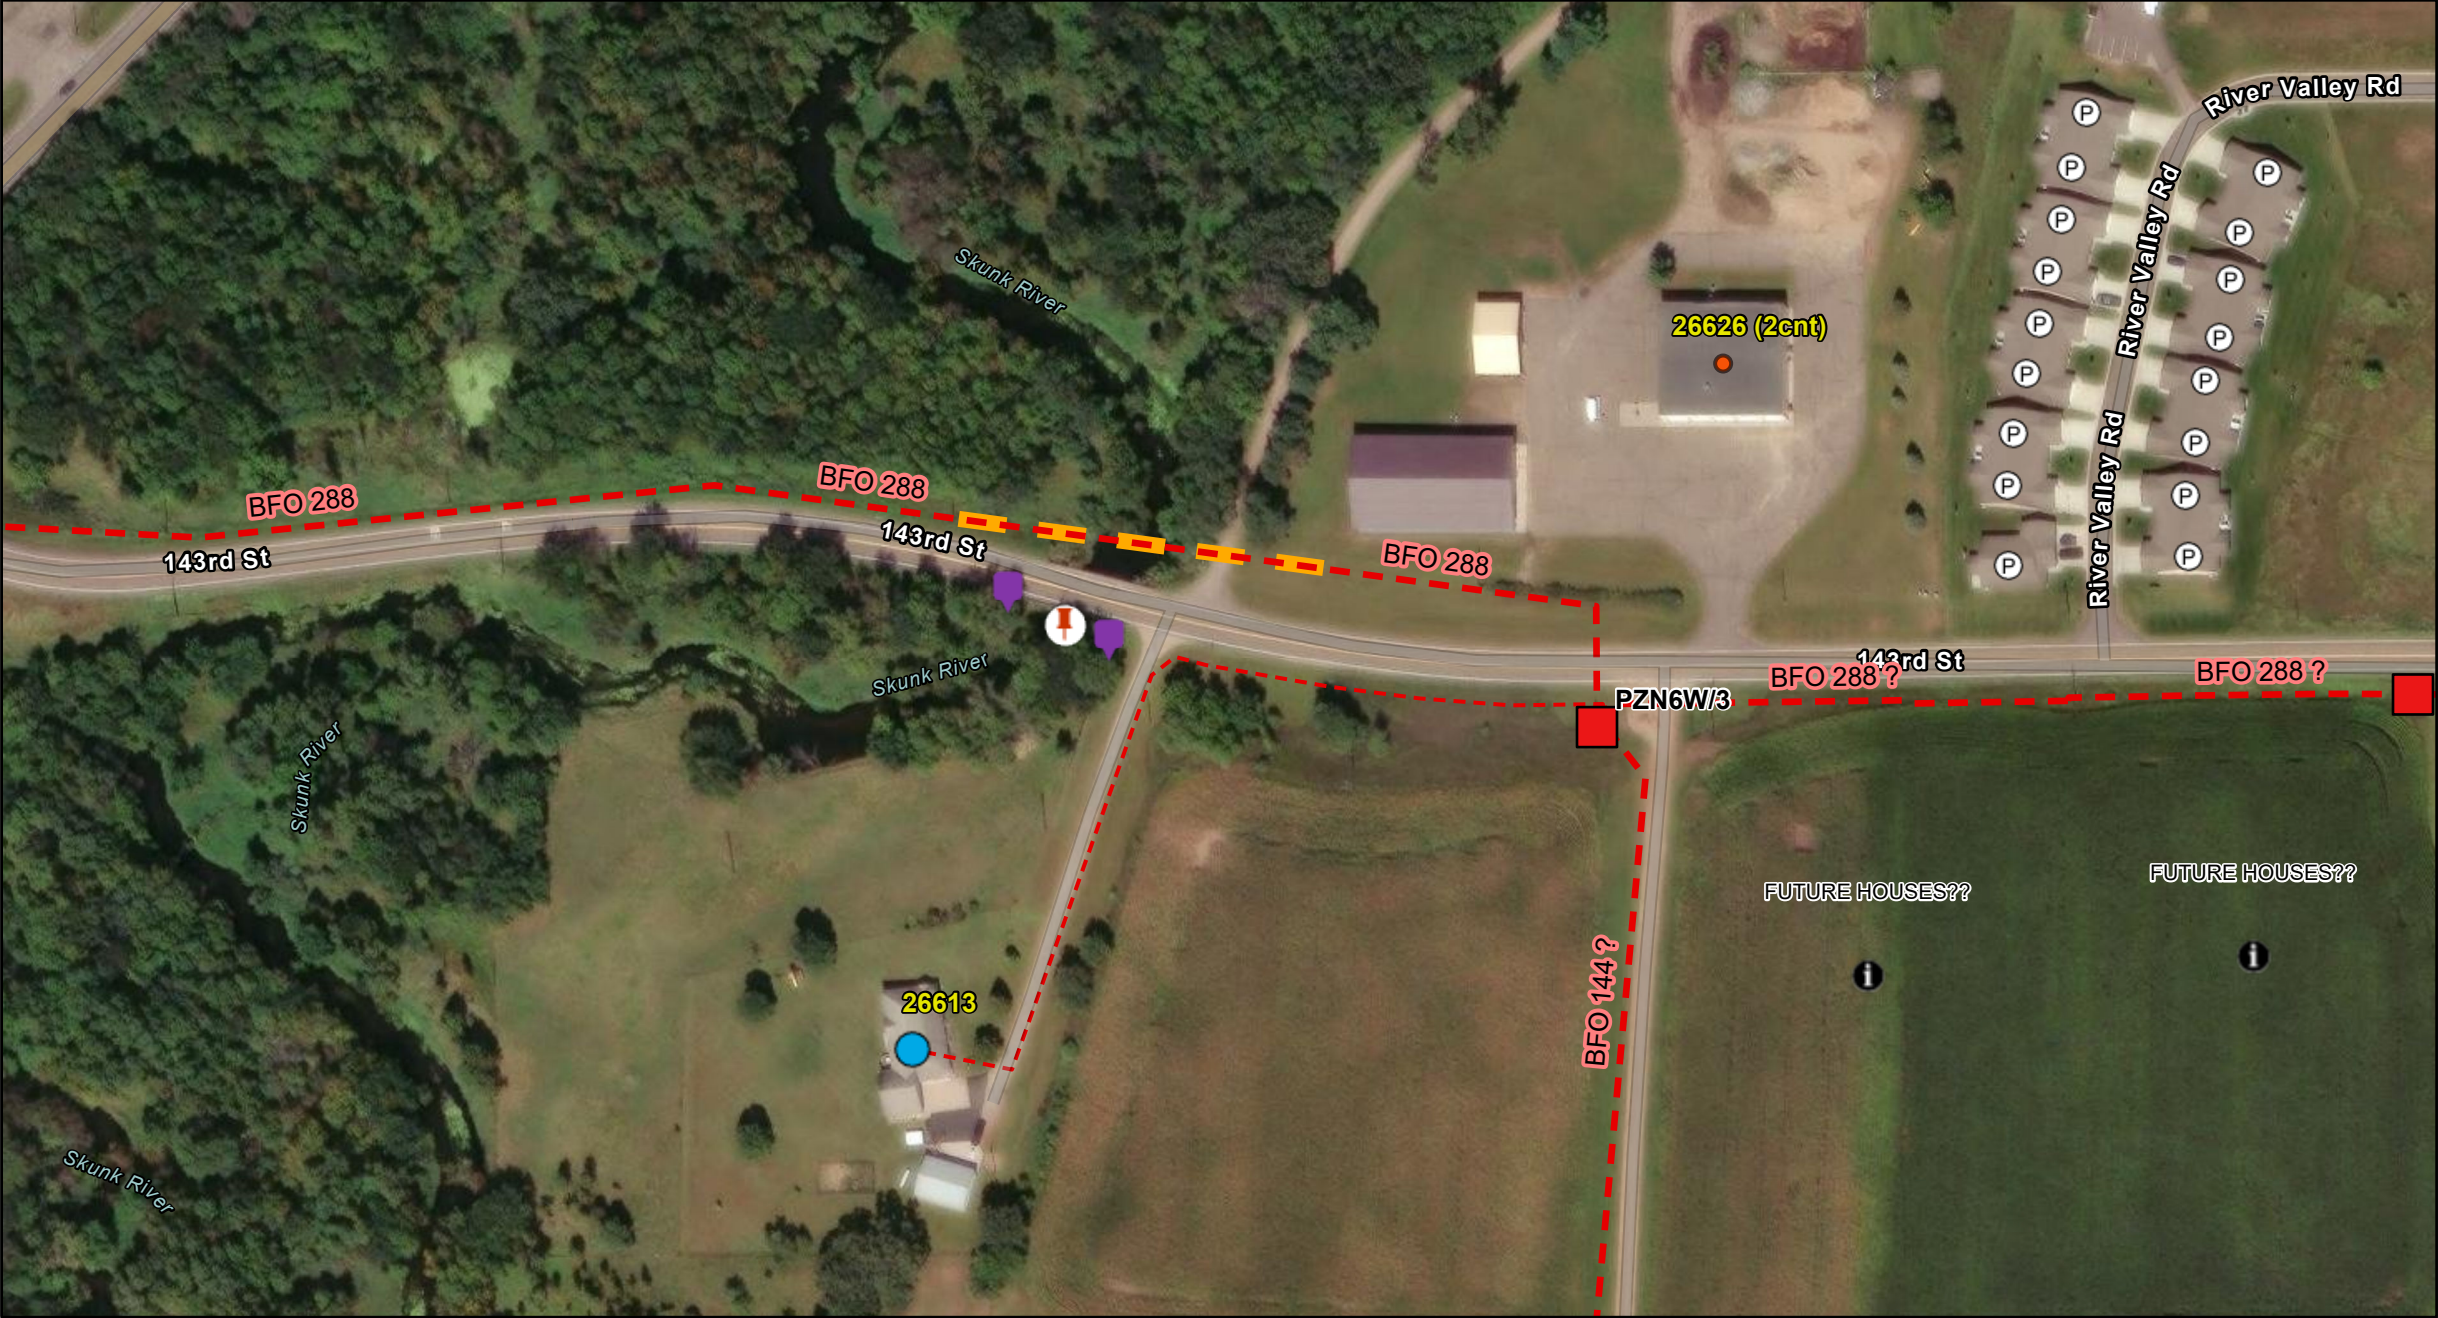

Project: ArcGIS Web Map

Staked By:

Date:

Revised By:

Date:

As Built By:

Date:

 **Cooperative Network Services, LLC**

14 Main St SW - Menahga, MN 56464

218-564-3000

ROW Width:

190

Feet

Prepared By:

ArcGIS Online 7/17/2026