




Customer Status	Customer Type	Pedestals	CO and Cabinets	Distribution Fiber Cable	Conduit	Public Waterways
Active	Business	Complete	Cabinet	Buried - Existing	Proposed	Public Ditch/Altered Natural Watercourse
Inactive	Industrial	Proposed	Central Office	Buried - Proposed	Existing	Public Water Watercourse
Potential	Multi-Unit	Handhole		Network Fiber Cable		Public Lakes
Ready for Cutover	Residential	Proposed	Service Drop Cable	Buried - Existing		Private Easement Area
Requested		Existing	Buried - Proposed	Buried - Proposed		Telco Service Area
		Buried - Existing				

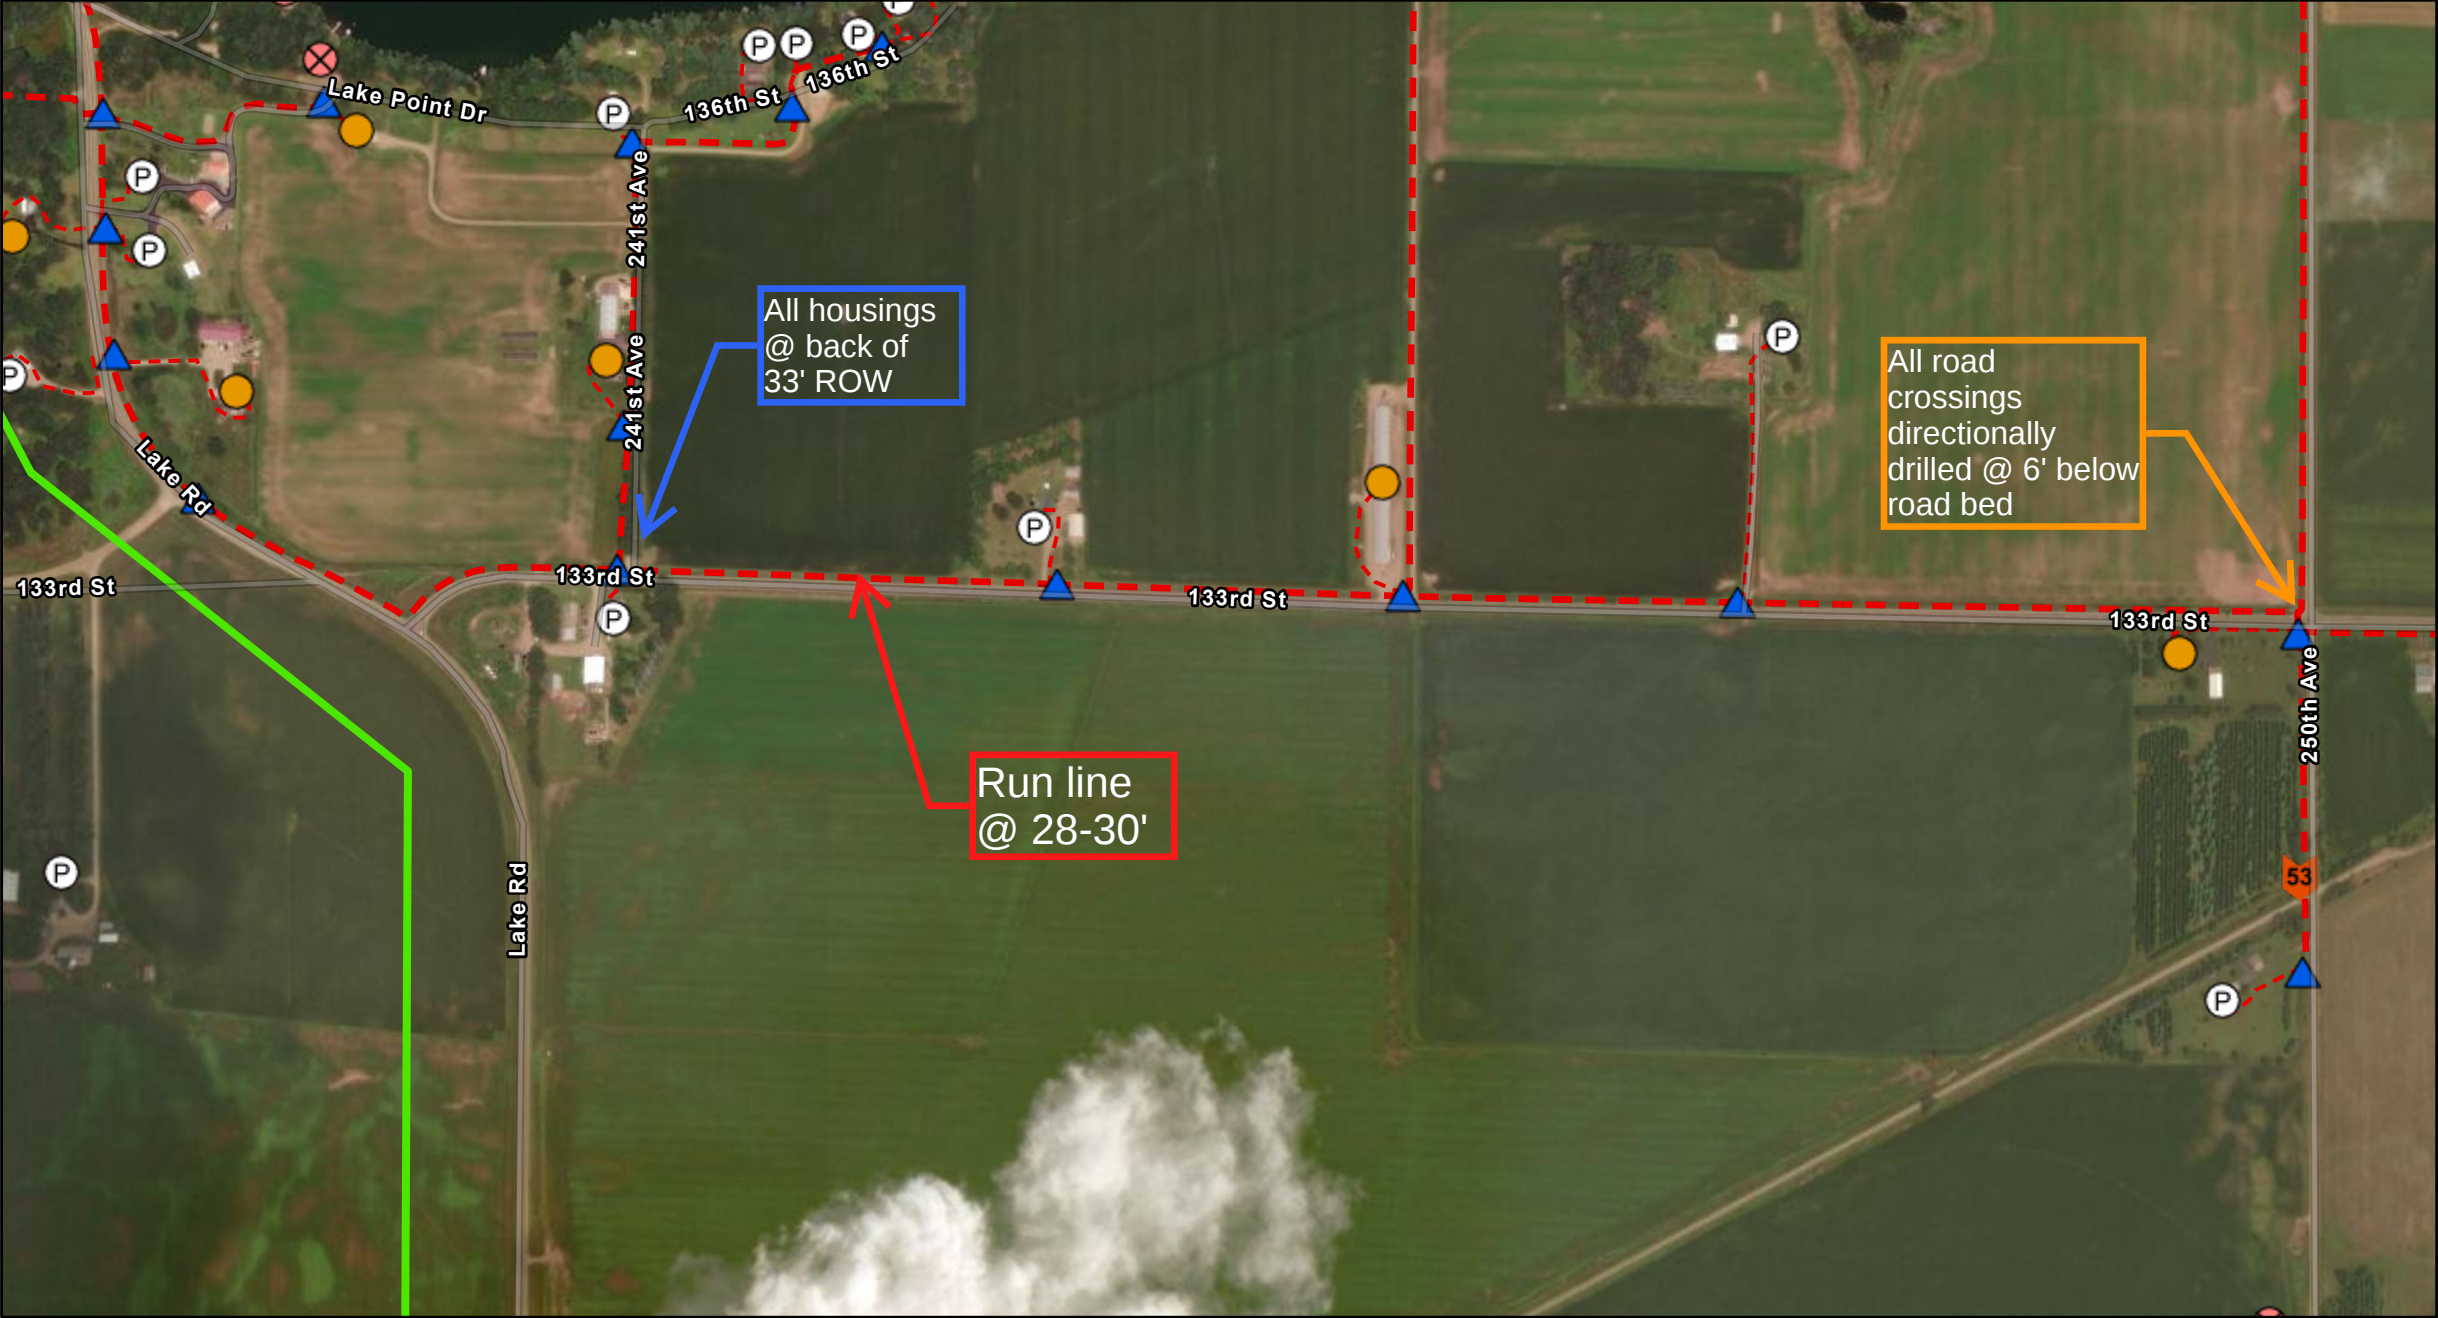

Project: CR 254 Pg 1

Staked By:
Revised By:
As Built By:

Date:
Date:
Date:


CNS Cooperative Network Services, LLC

14 Main St SW - Menahga, MN 56464
218-564-3000

ROW Width:

640
ft

Prepared By:
ArcGIS Online 8/6/2026

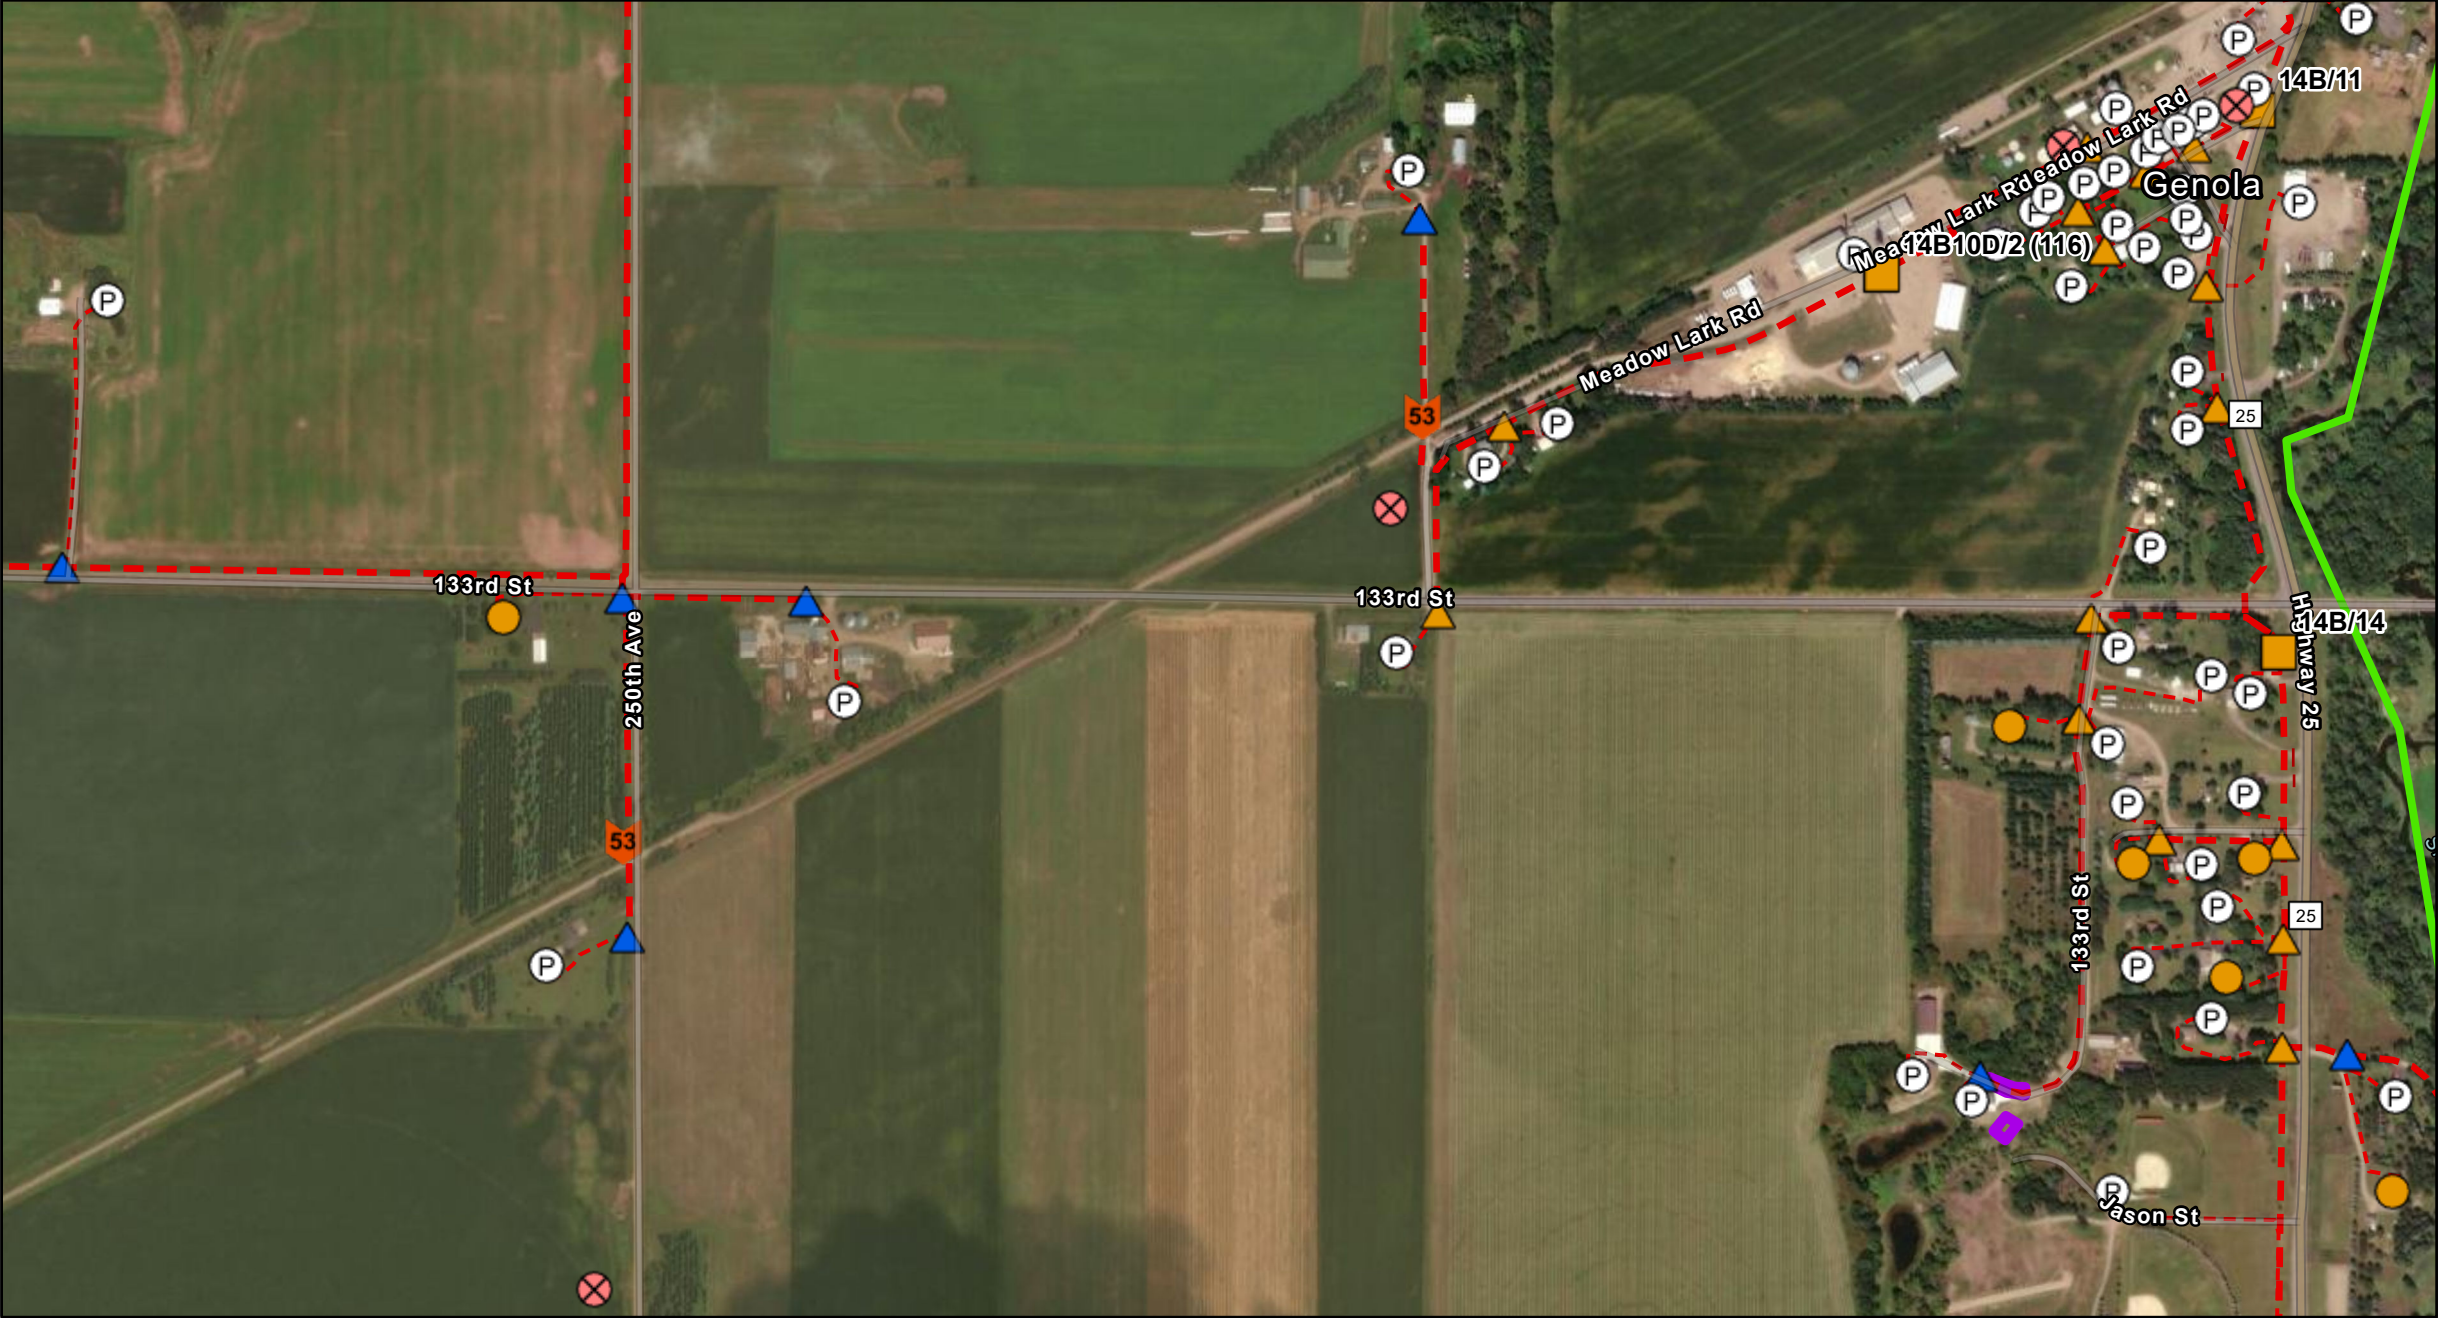

Customer Status	Customer Type	Pedestals	CO and Cabinets	Distribution Fiber Cable	Conduit	Public Waterways
Active	Business	Complete	Cabinet	Buried - Existing	Proposed	Public Ditch/Altered Natural Watercourse
Inactive	Industrial	Proposed	Central Office	Buried - Proposed	Existing	Public Water Watercourse
Potential	Multi-Unit	Handhole		Network Fiber Cable		Public Lakes
Ready for Cutover	Residential	Proposed	Service Drop Cable	Buried - Existing		Private Easement Area
Requested		Existing	Buried - Proposed	Buried - Proposed		Telco Service Area
		Buried - Existing				



Project: CR 254 Pg 2

Staked By:

Date:

Revised By:

Date:

As Built By:

Date:

CNS

Cooperative Network Services, LLC

14 Main St SW - Menahga, MN 56464

218-564-3000


ROW Width:

640

ft

Prepared By:

ArcGIS Online 8/6/2026

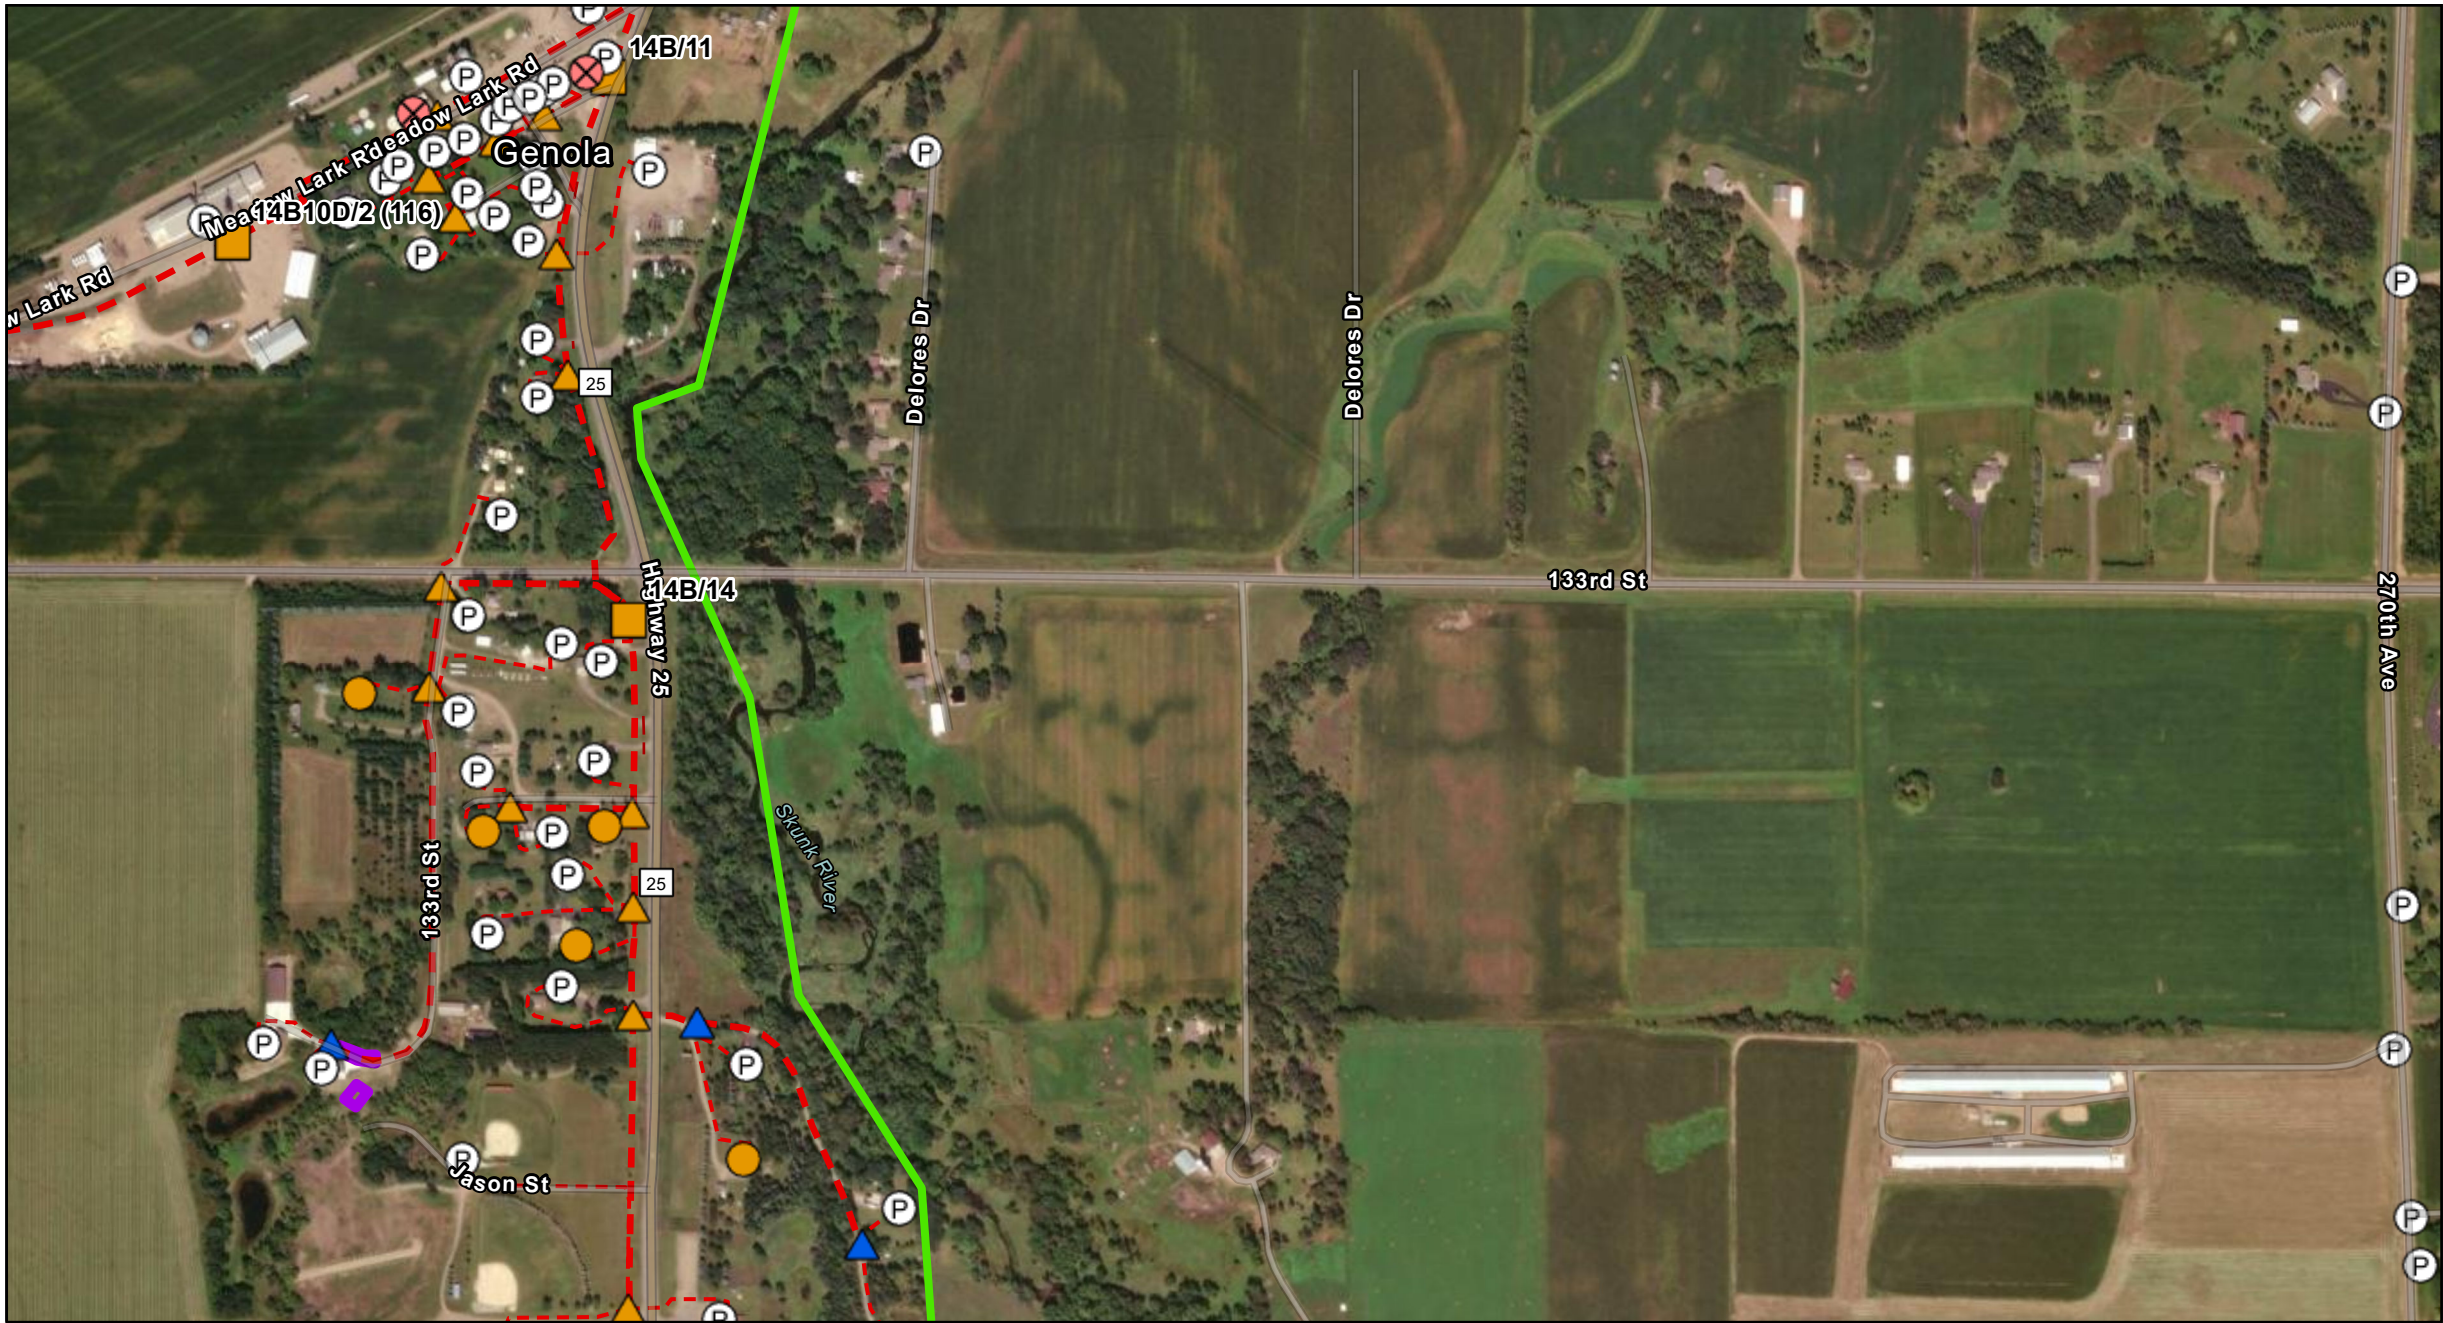

Customer Status	CustomerType	Pedestals	CO and Cabinets	Distribution Fiber Cable	Conduit	Public Waterways
● Active	□ Business	▲ Complete	⬡ Cabinet	— Buried - Existing	— Proposed	----- Public Ditch/Altered Natural Watercourse
● Inactive	⊗ Industrial	▲ Proposed	⬡ Central Office	· · · Buried - Proposed	— Existing	----- Public Water Watercourse
● Potential	⊞ Multi-Unit					— Public Lakes
● Ready for Cutover	○ Residential	Handhole	Service Drop Cable	Network Fiber Cable		— Private Easement Area
● Requested		■ Proposed	--- Buried - Proposed	— Buried - Existing		--- Telco Service Area
		■ Existing	— Buried - Existing	· · · Buried - Proposed		



Project: CR 254 Pg 3

Staked By:
Revised By:
As Built By:

Date:
Date:
Date:

CNS Cooperative Network Services, LLC
14 Main St SW - Menahga, MN 56464
218-564-3000

Prepared By:
ArcGIS Online 8/6/2026

ROW Width:

640
ft