

Project: E.322062

WC NAME: LITTLE FALLS

WC ID: LTFMLNLF

Design Eng: Ben Buchholz

Telephone: 3202558533


Issue:

Issue Date:

Plat Ref.:

CONFIDENTIAL Disclose and Distribute
Solely To Centurylink Employees Having
a Need to Know.

Reason for Reissue:

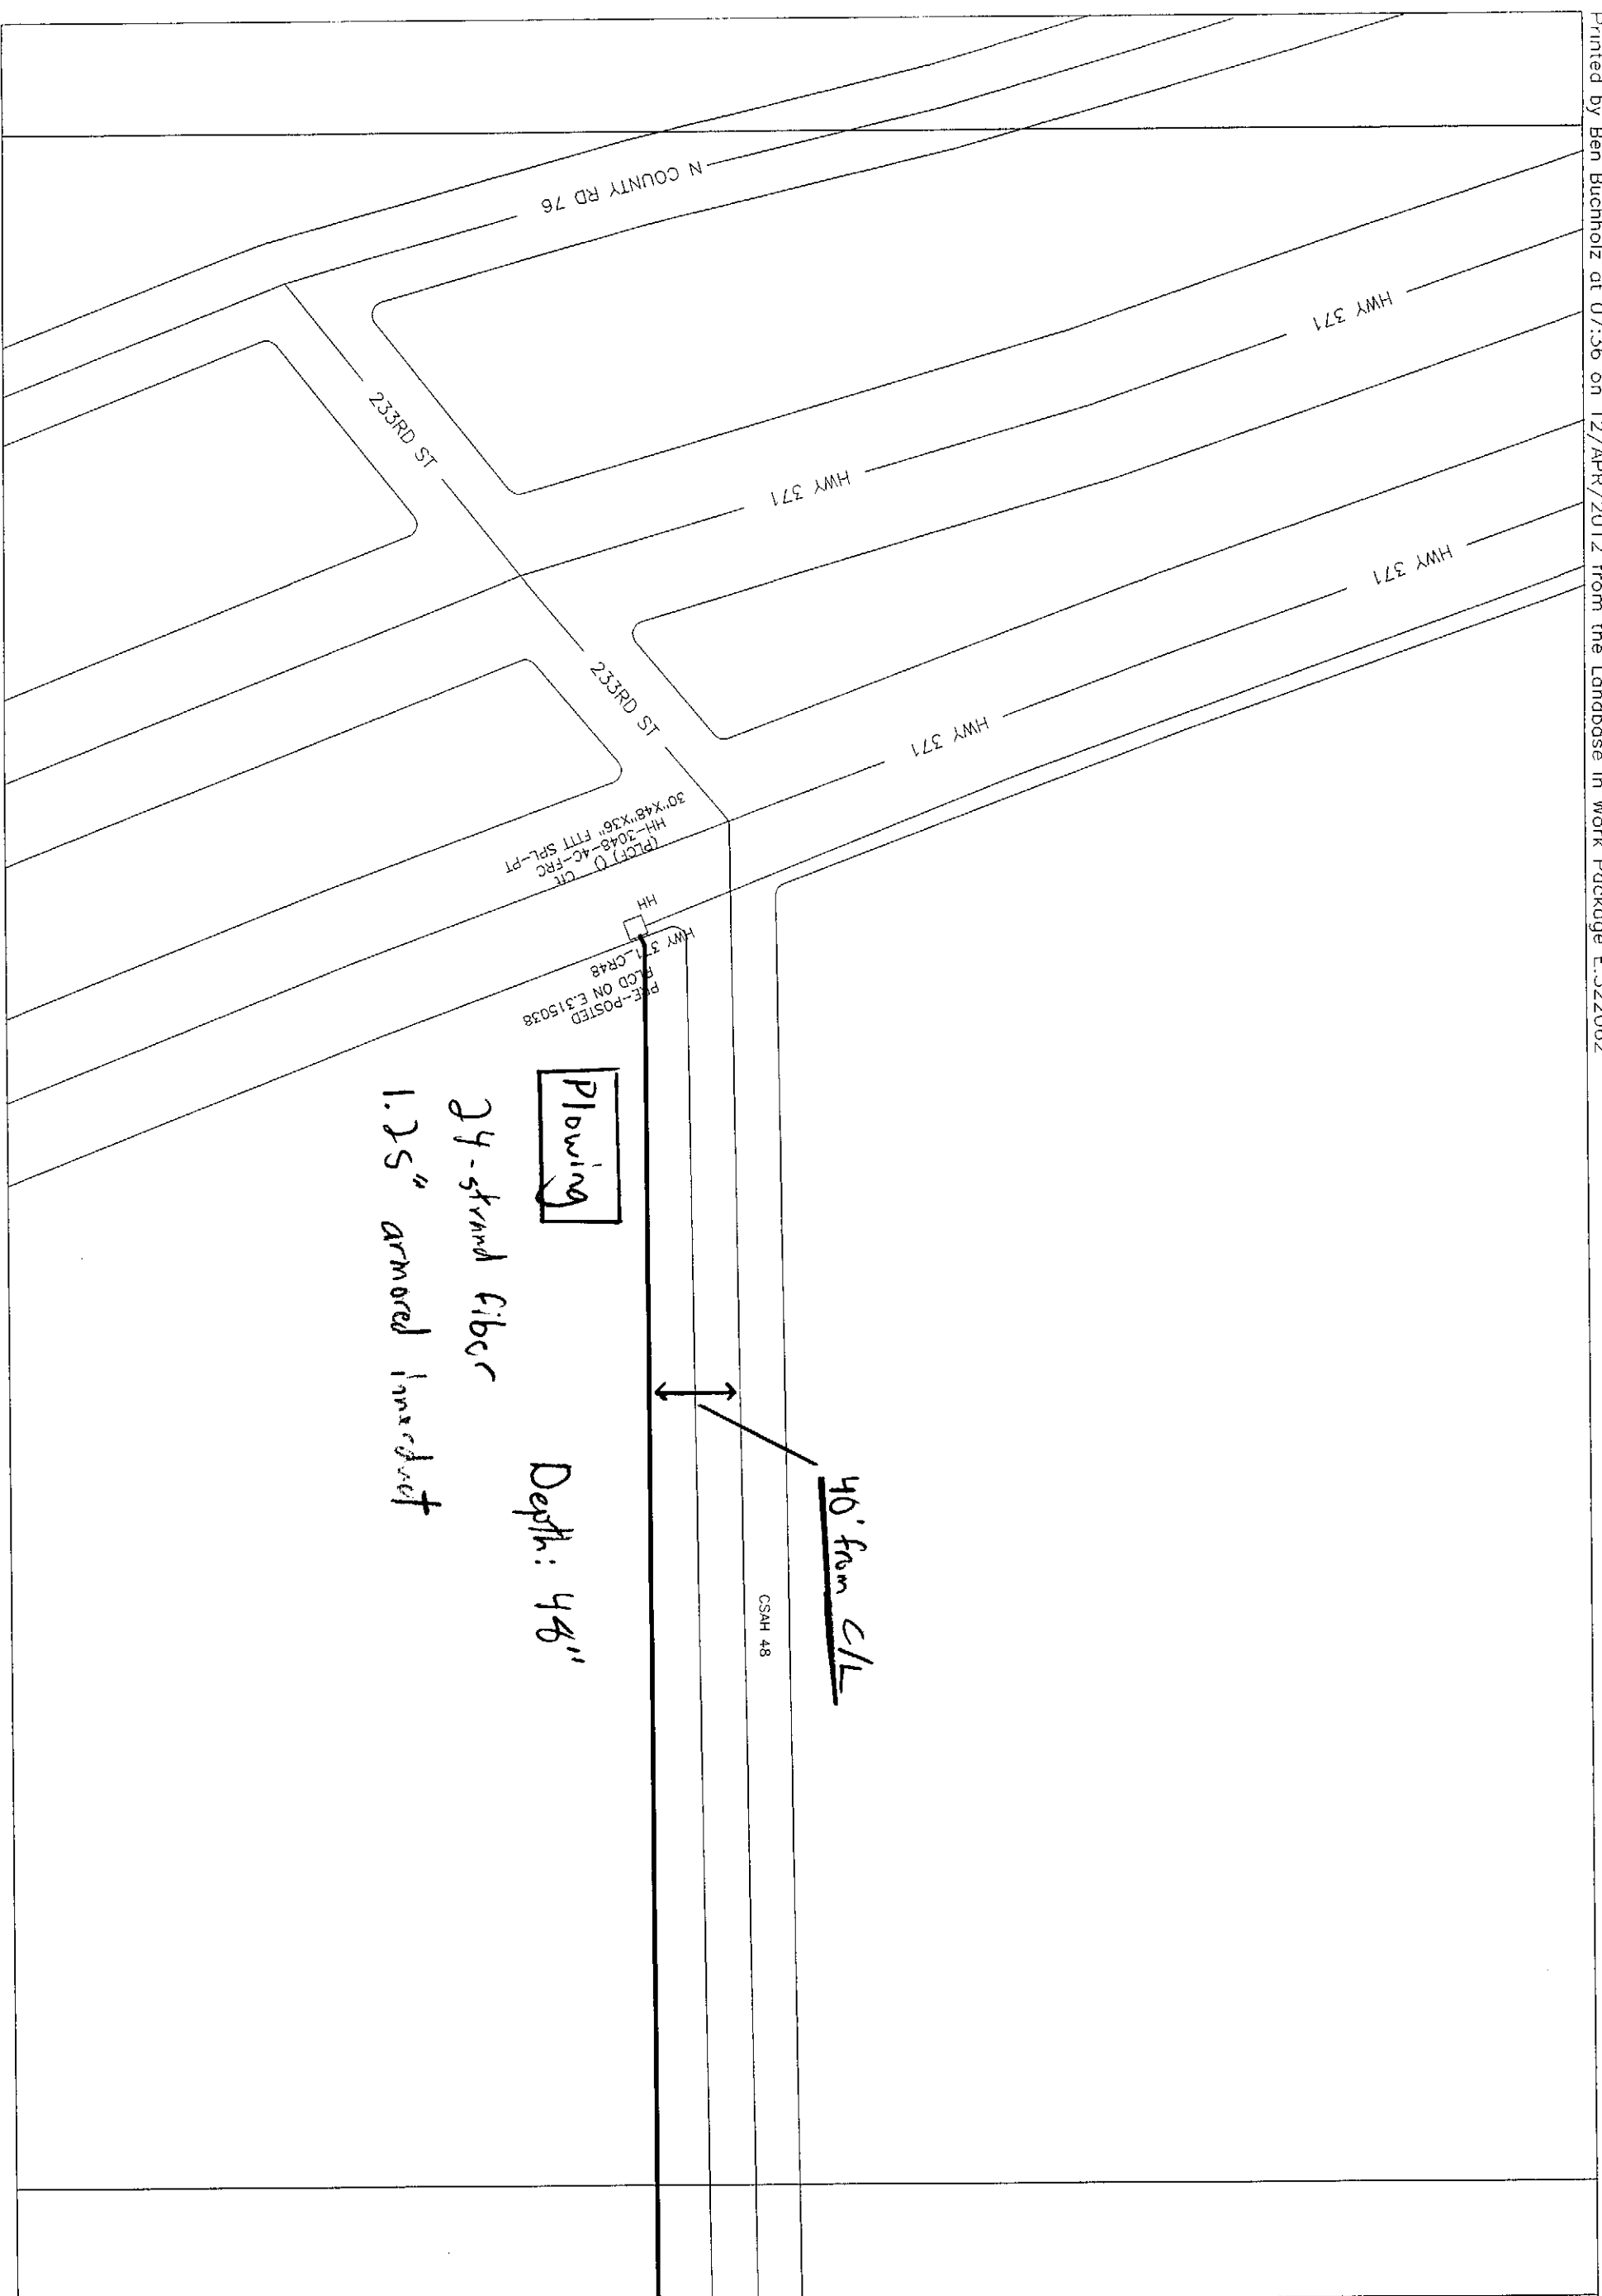

	40' from CL Depth: 48" 40' from CL Placing one handhole 30'x48"x36" HH See HWY371_CSAH48_1 (PLCF) (2012) CH HH-3048-4C-FRC 30"x48"x36" [W02]2] IN DESIGN 1450 @ 48 1-ARM-1.25 Boring under roadway Plow	Project: E.322062 WC NAME: LITTLE FALLS WC ID: LTFMLNF Design Eng: Ben Buchholz Telephone: 3202558533 Issue: Issue Date: Plot Ref.: CONFIDENTIAL. Disclose and Distribute Solely To CenturyLink Employees Having a Need to Know. Reason for Reissue: Scale: 1" = 57' Sheet: 002 of 2
--	---	--