
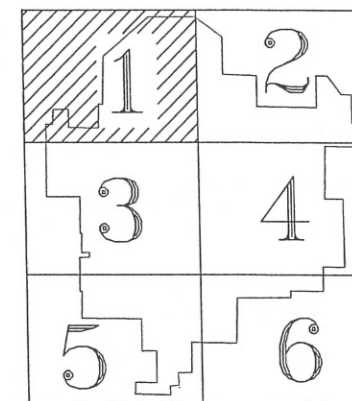
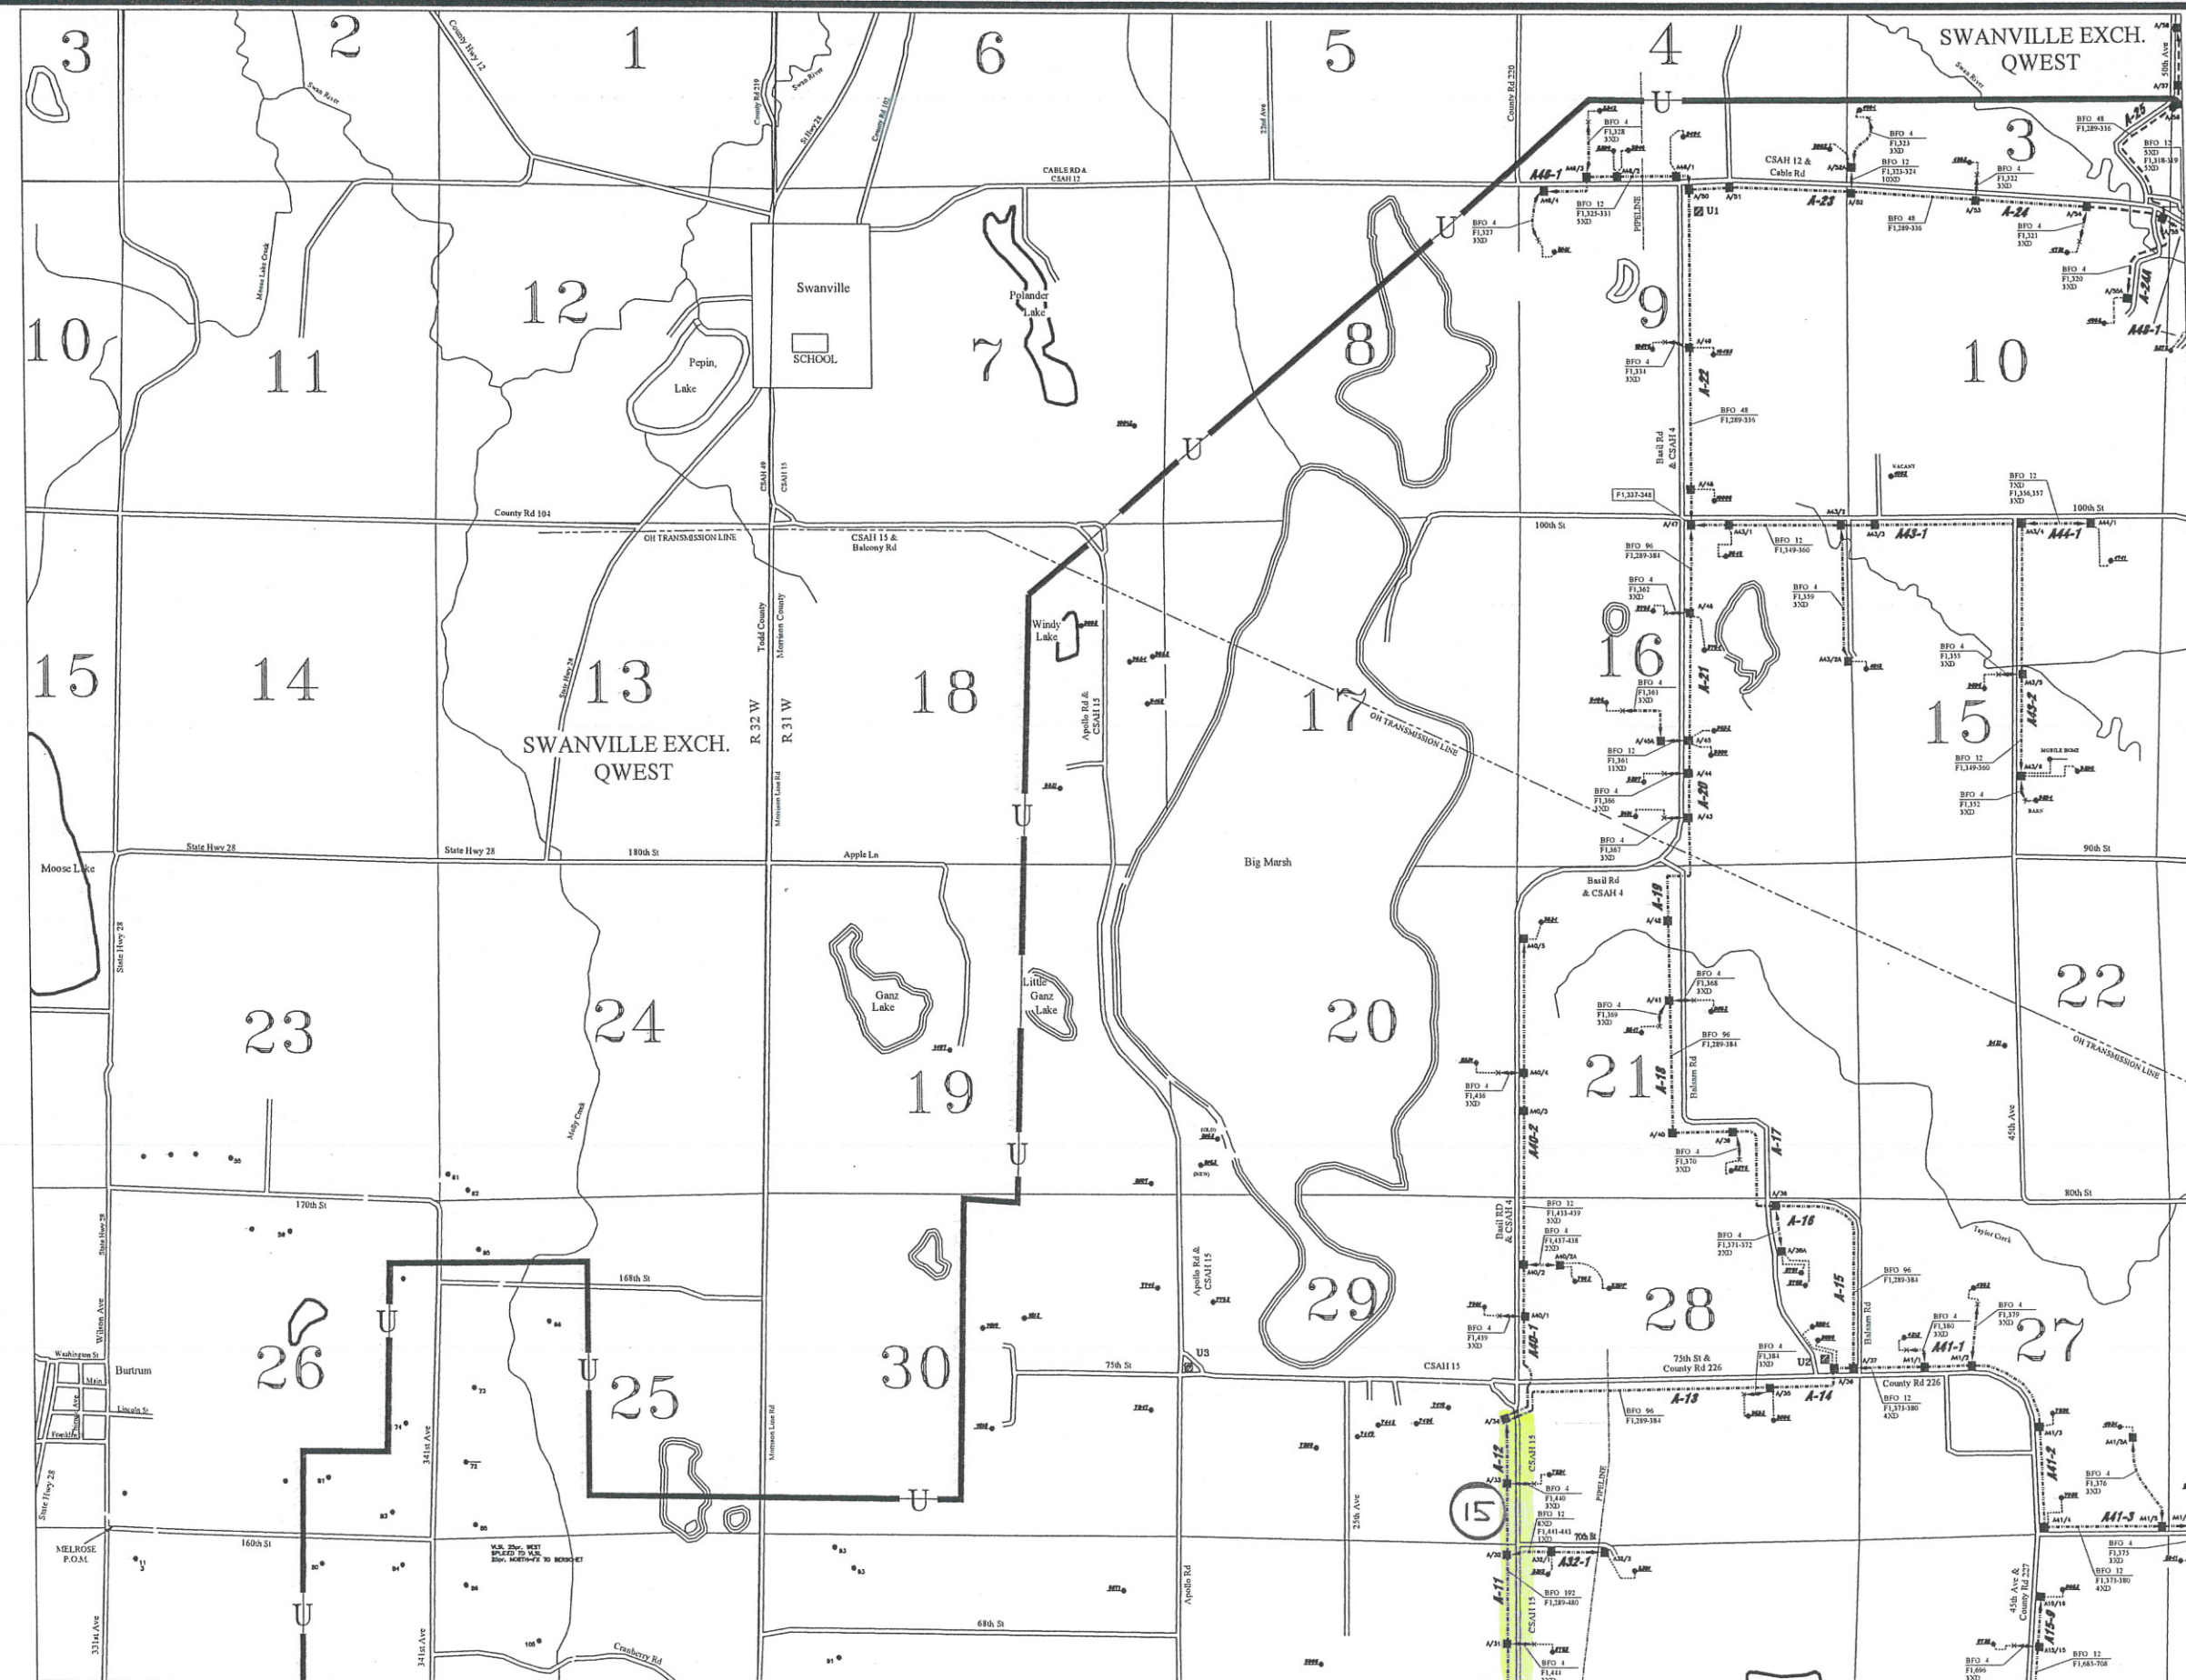
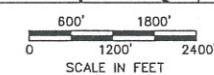
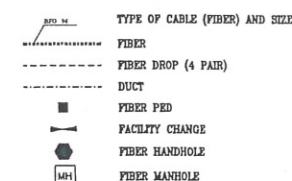
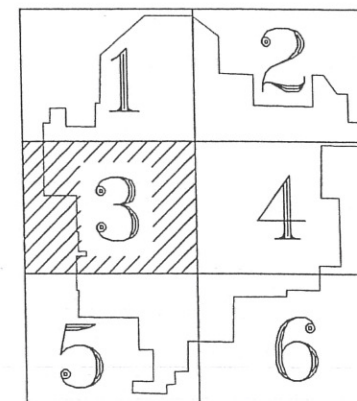


[illegible]


PROPOSED LEGEND

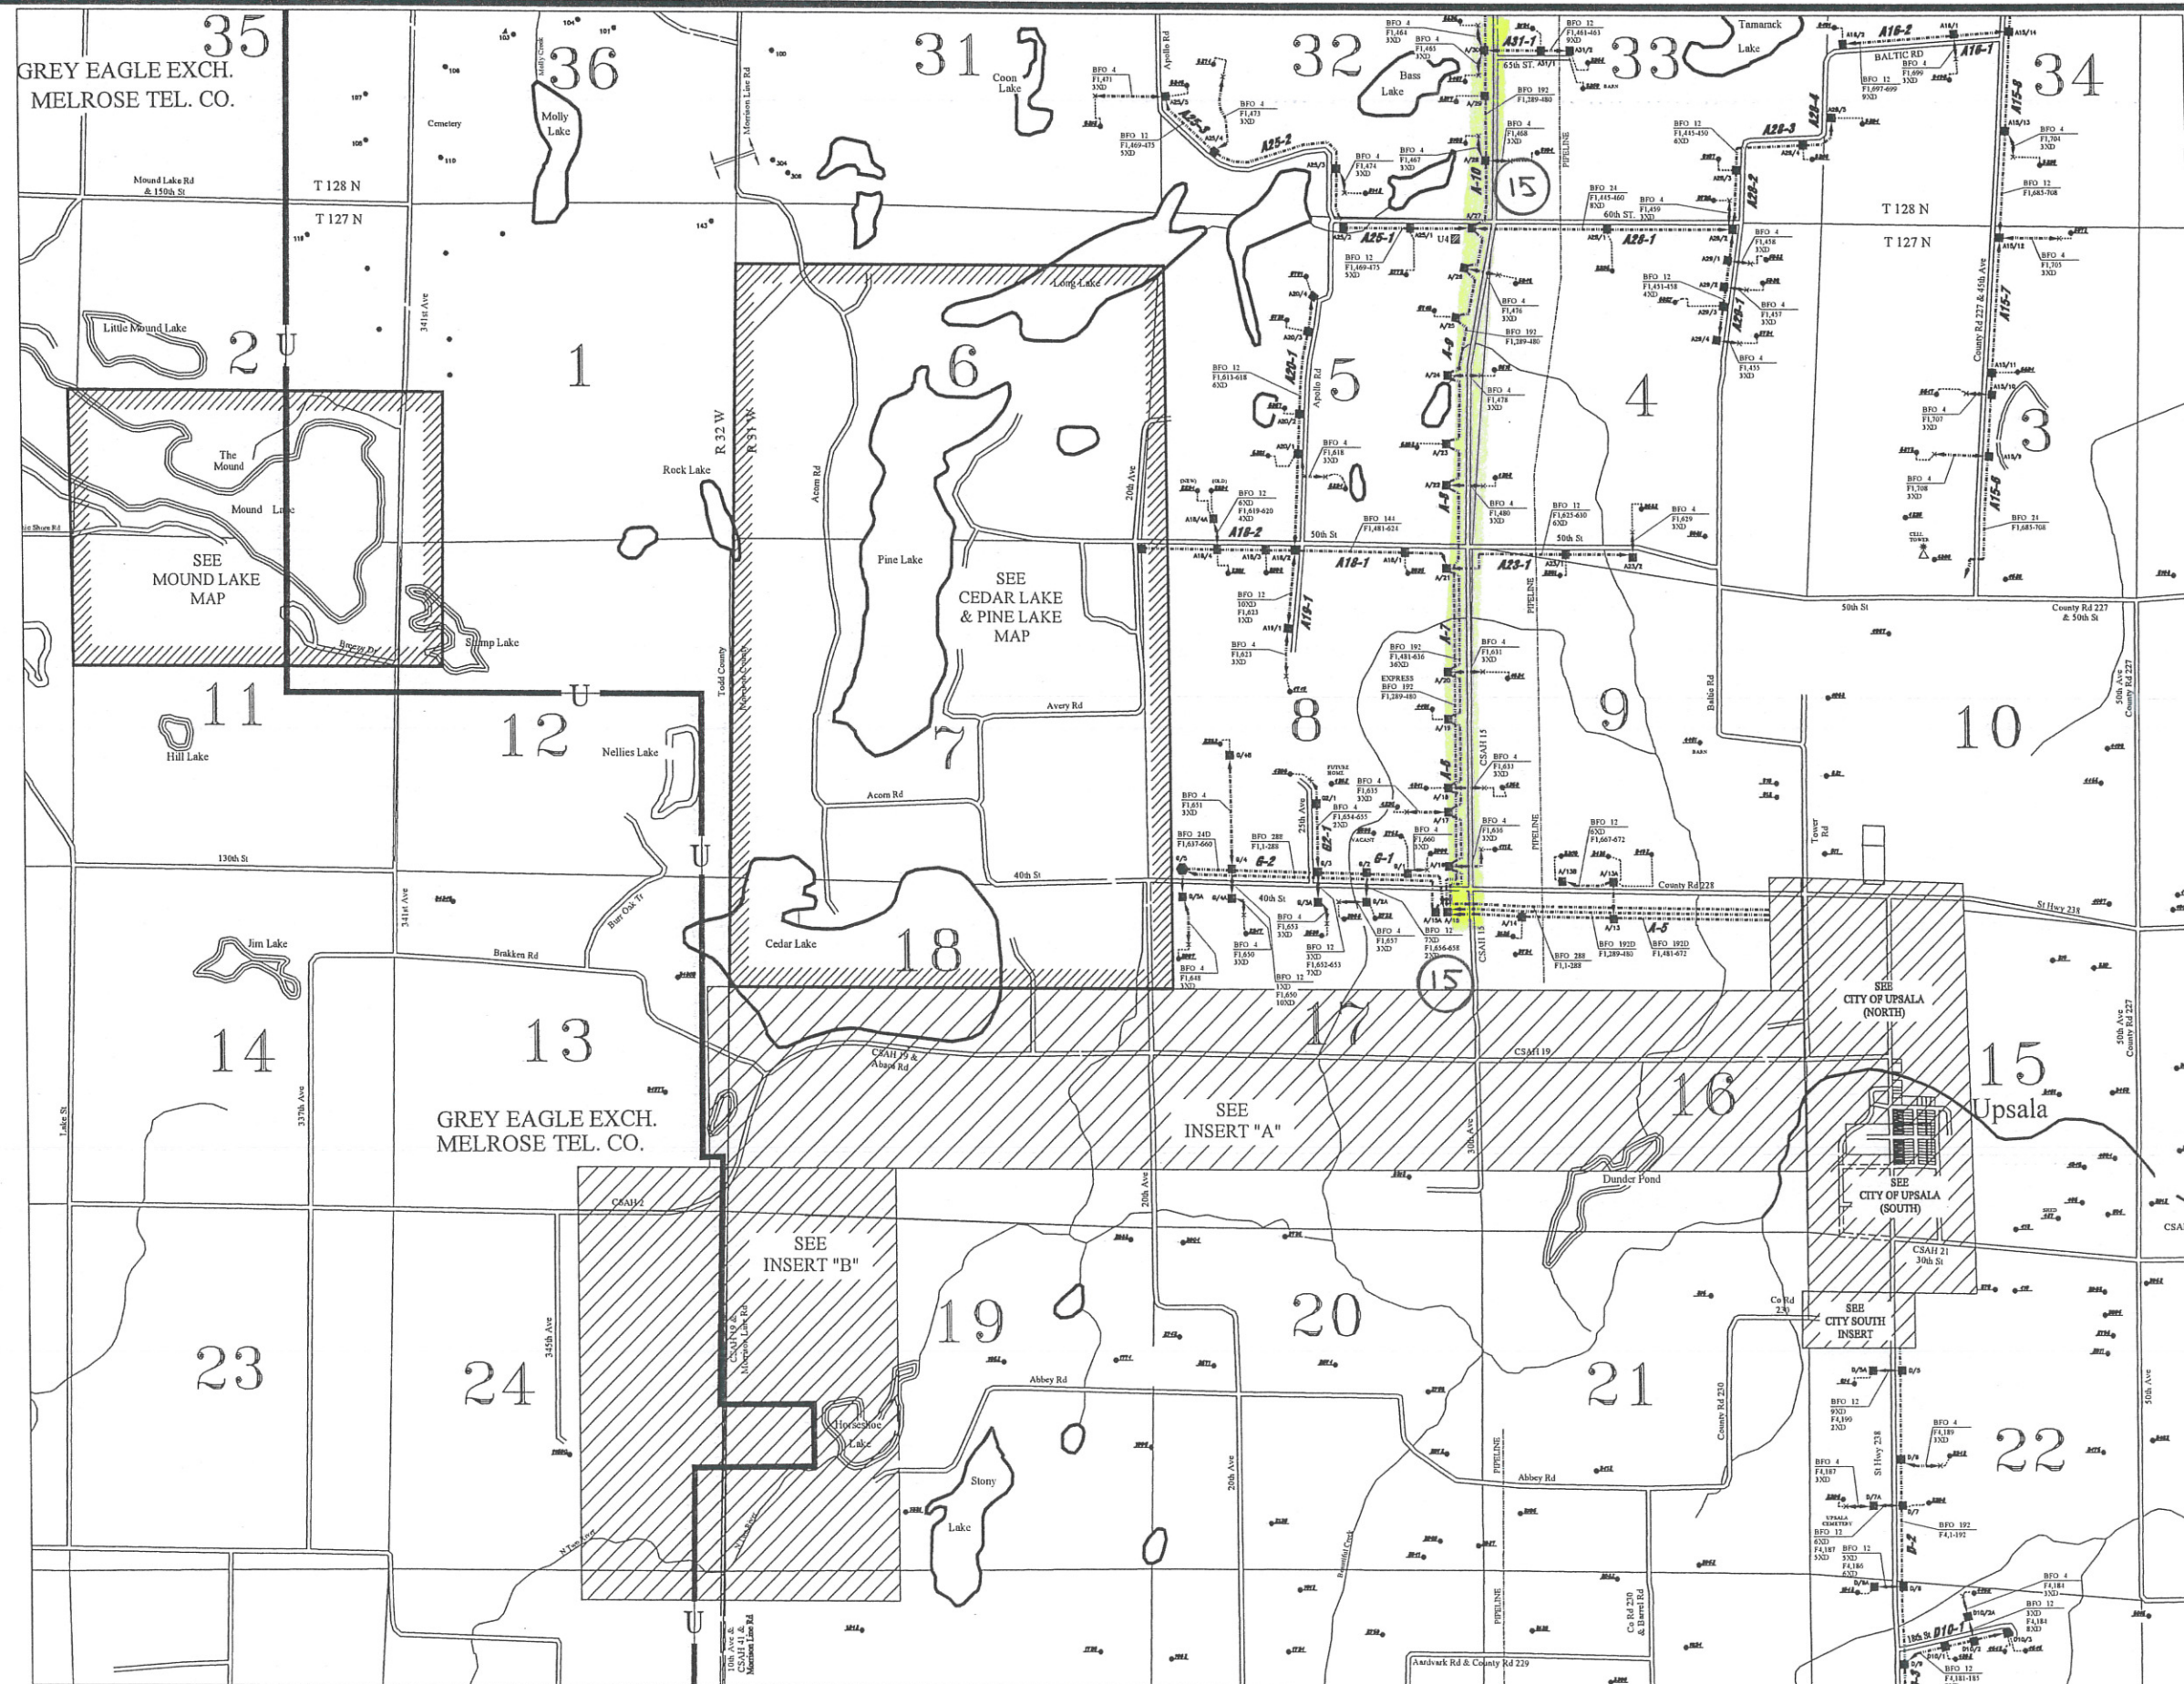


[illegible]

PROPOSED LEGEND


- | | |
|---|--------------------------------|
|  | TYPE OF CABLE (FIBER) AND SIZE |
|  | FIBER |
|  | FIBER DROP (4 PAIR) |
|  | DUCT |
|  | FIBER PED |
|  | FACILITY CHANGE |
|  | FIBER HANDHOLE |
|  | FIBER MANHOLE |

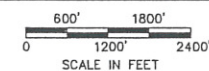

LEAD A
SHEET 5 OF 25
MAP REF.

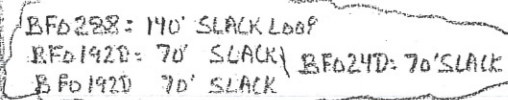

SEE SHT "3A FOR REMAINING TAG

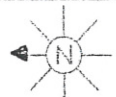

COUNTY MORRISON

SEC. 8

STAKED BY TP

TWP. 127N

DATE 1-12

RGE. 31W

REL.

REV.

PROJECT


EXCHANGE UPSHAW

STAKING SHEET AND PLANT RECORD


LEAD A

SHEET 0 OF 25


MAP REF.

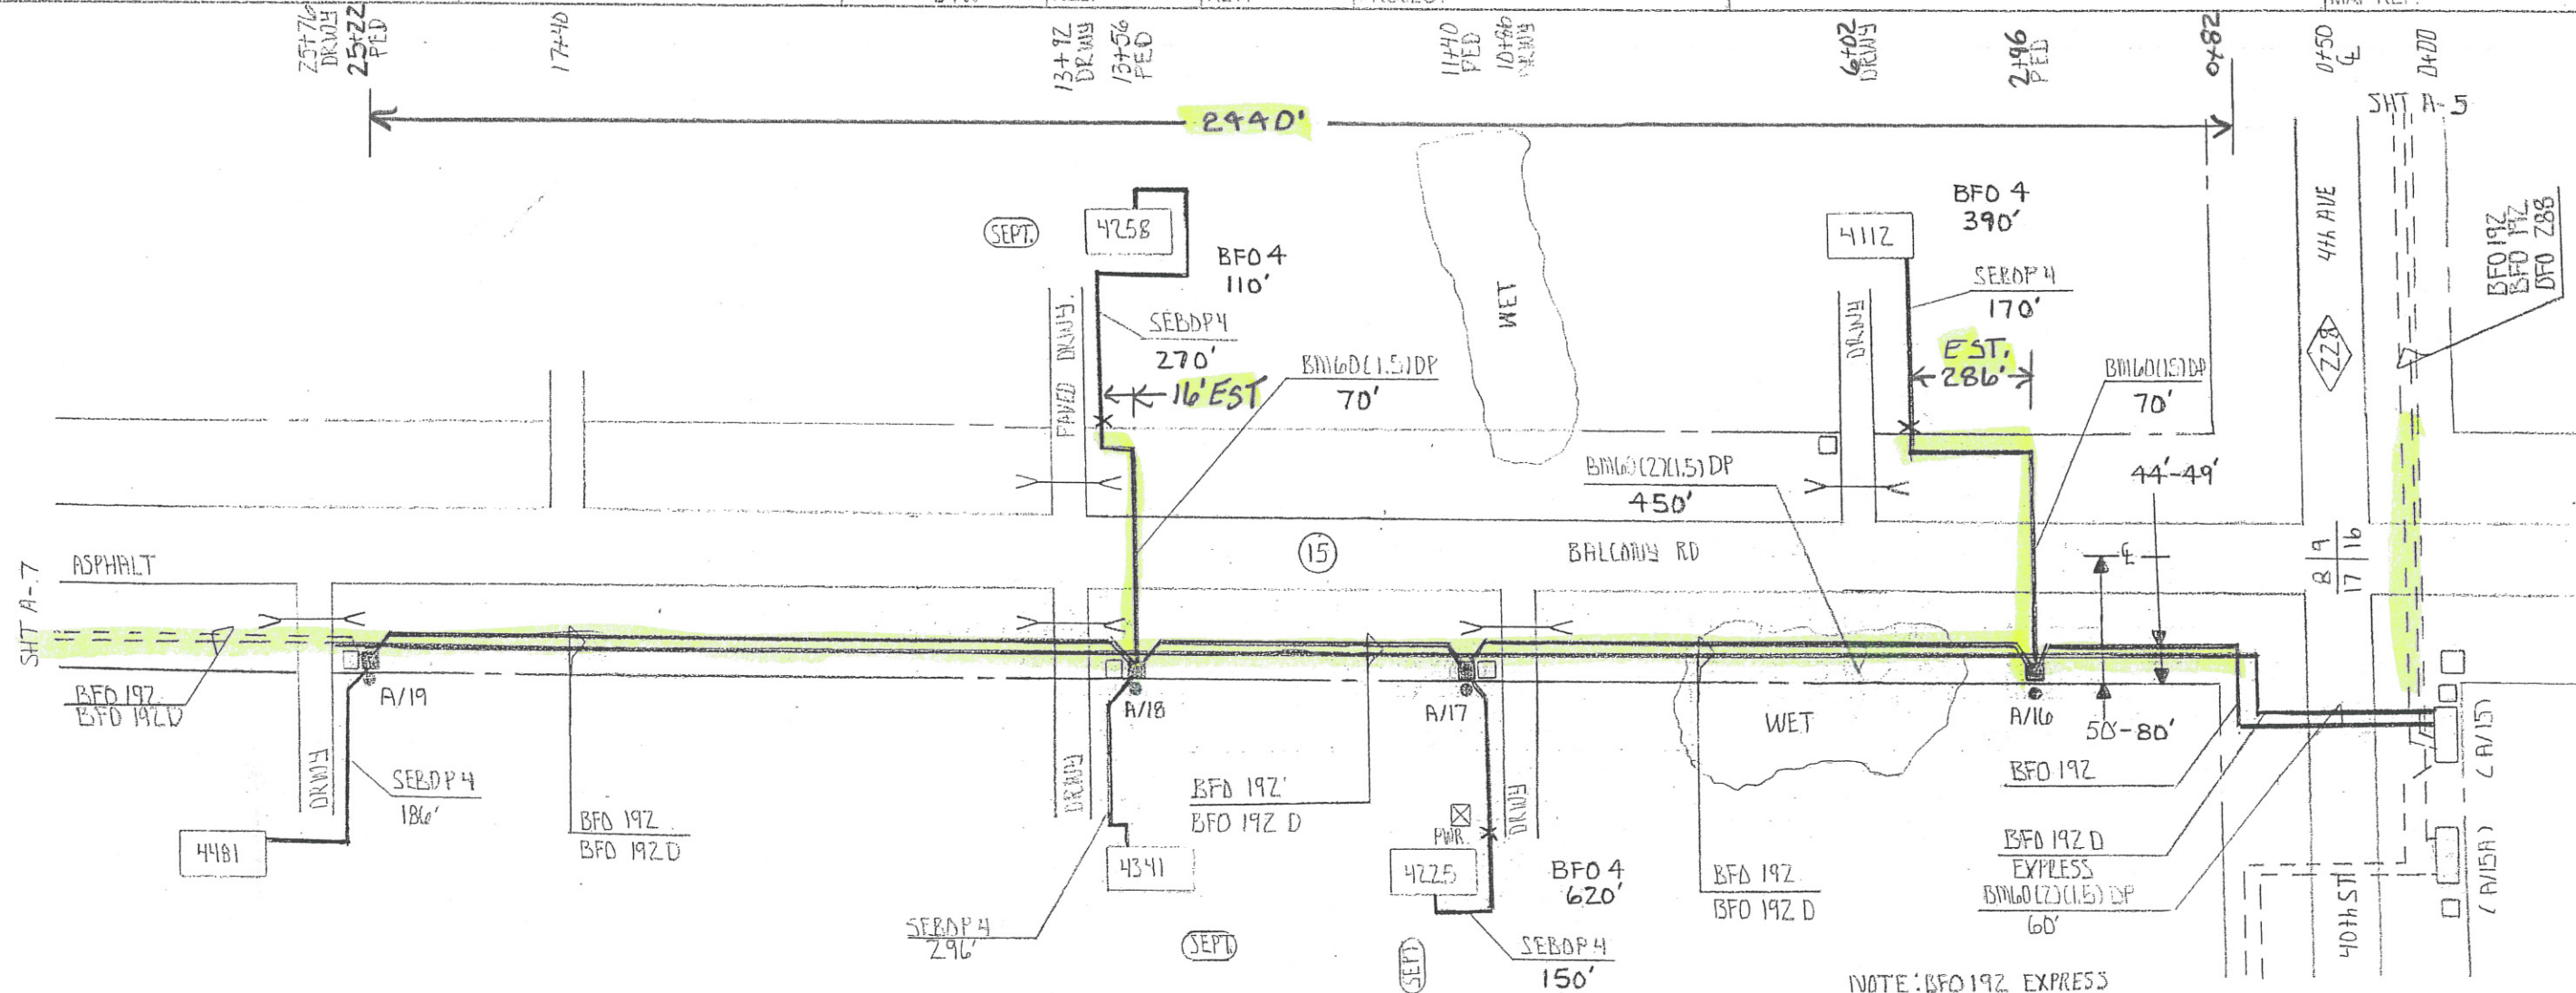


PED OR STA#	PED		POLE		MISC.							SPLICE			CABLE					MISC. NOTES
	BD	RA	TS	TD A	BMZ (3/8) (8)	BMZ (2) (1.5) DP	BMZ (1) (1.5) DP					HD-1			BFO 192	BFO 192 D	BFO 4			
(A/15)																				
A/16		1		1	1	60						1			328	300	390		170	1
4112					1		70													
A/17		1		1	1	450						1			884	840	620		150	1
4225					1															
A/18		1		1	1							2			256	220	110		270	1
4258					1		70												296	1
4341					1															
A/19		1		1	1							1			1186	1170			186	1
4481					1															
TOTAL		4		4	9	510	140					5			2654	2530	1120		1072	5

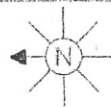

MAP REF.

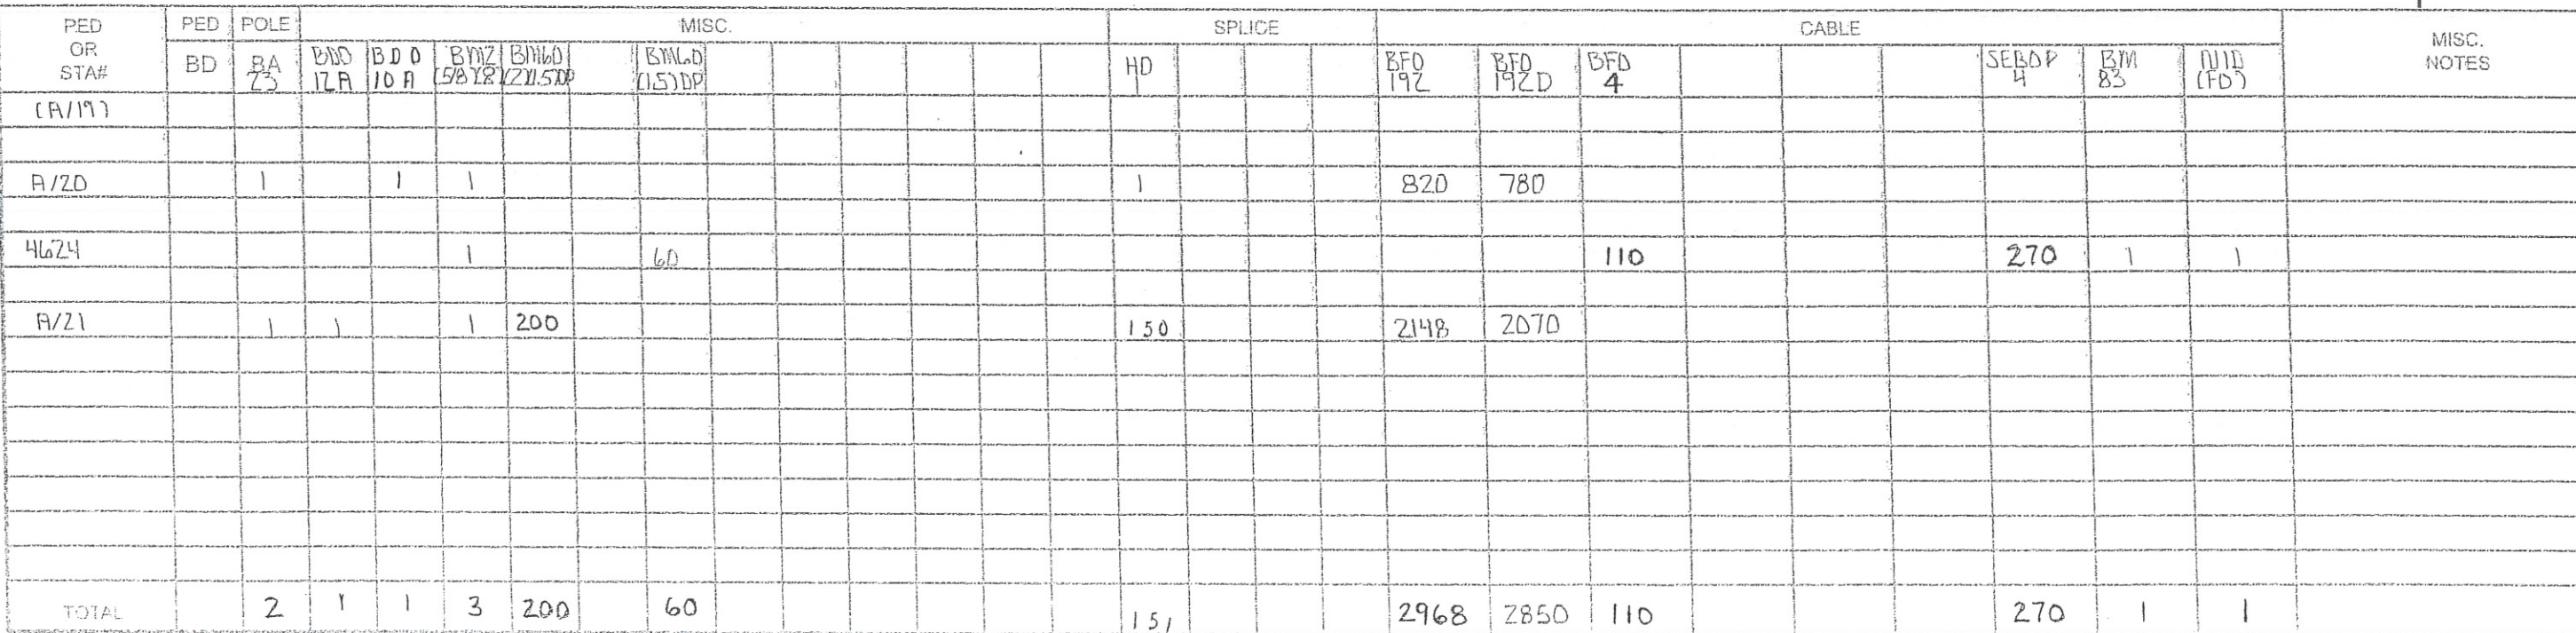

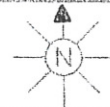

COUNTY MORRISON

SEC. 9

STAKED BY TP

TWP. 127N.

DATE 1-12

RGE. 31W

REL.

REV.

PROJECT


EXCHANGE UPSALA

STAKING SHEET AND PLANT RECORD

LEAD A23


SHEET 1 OF 1

MAP REF.

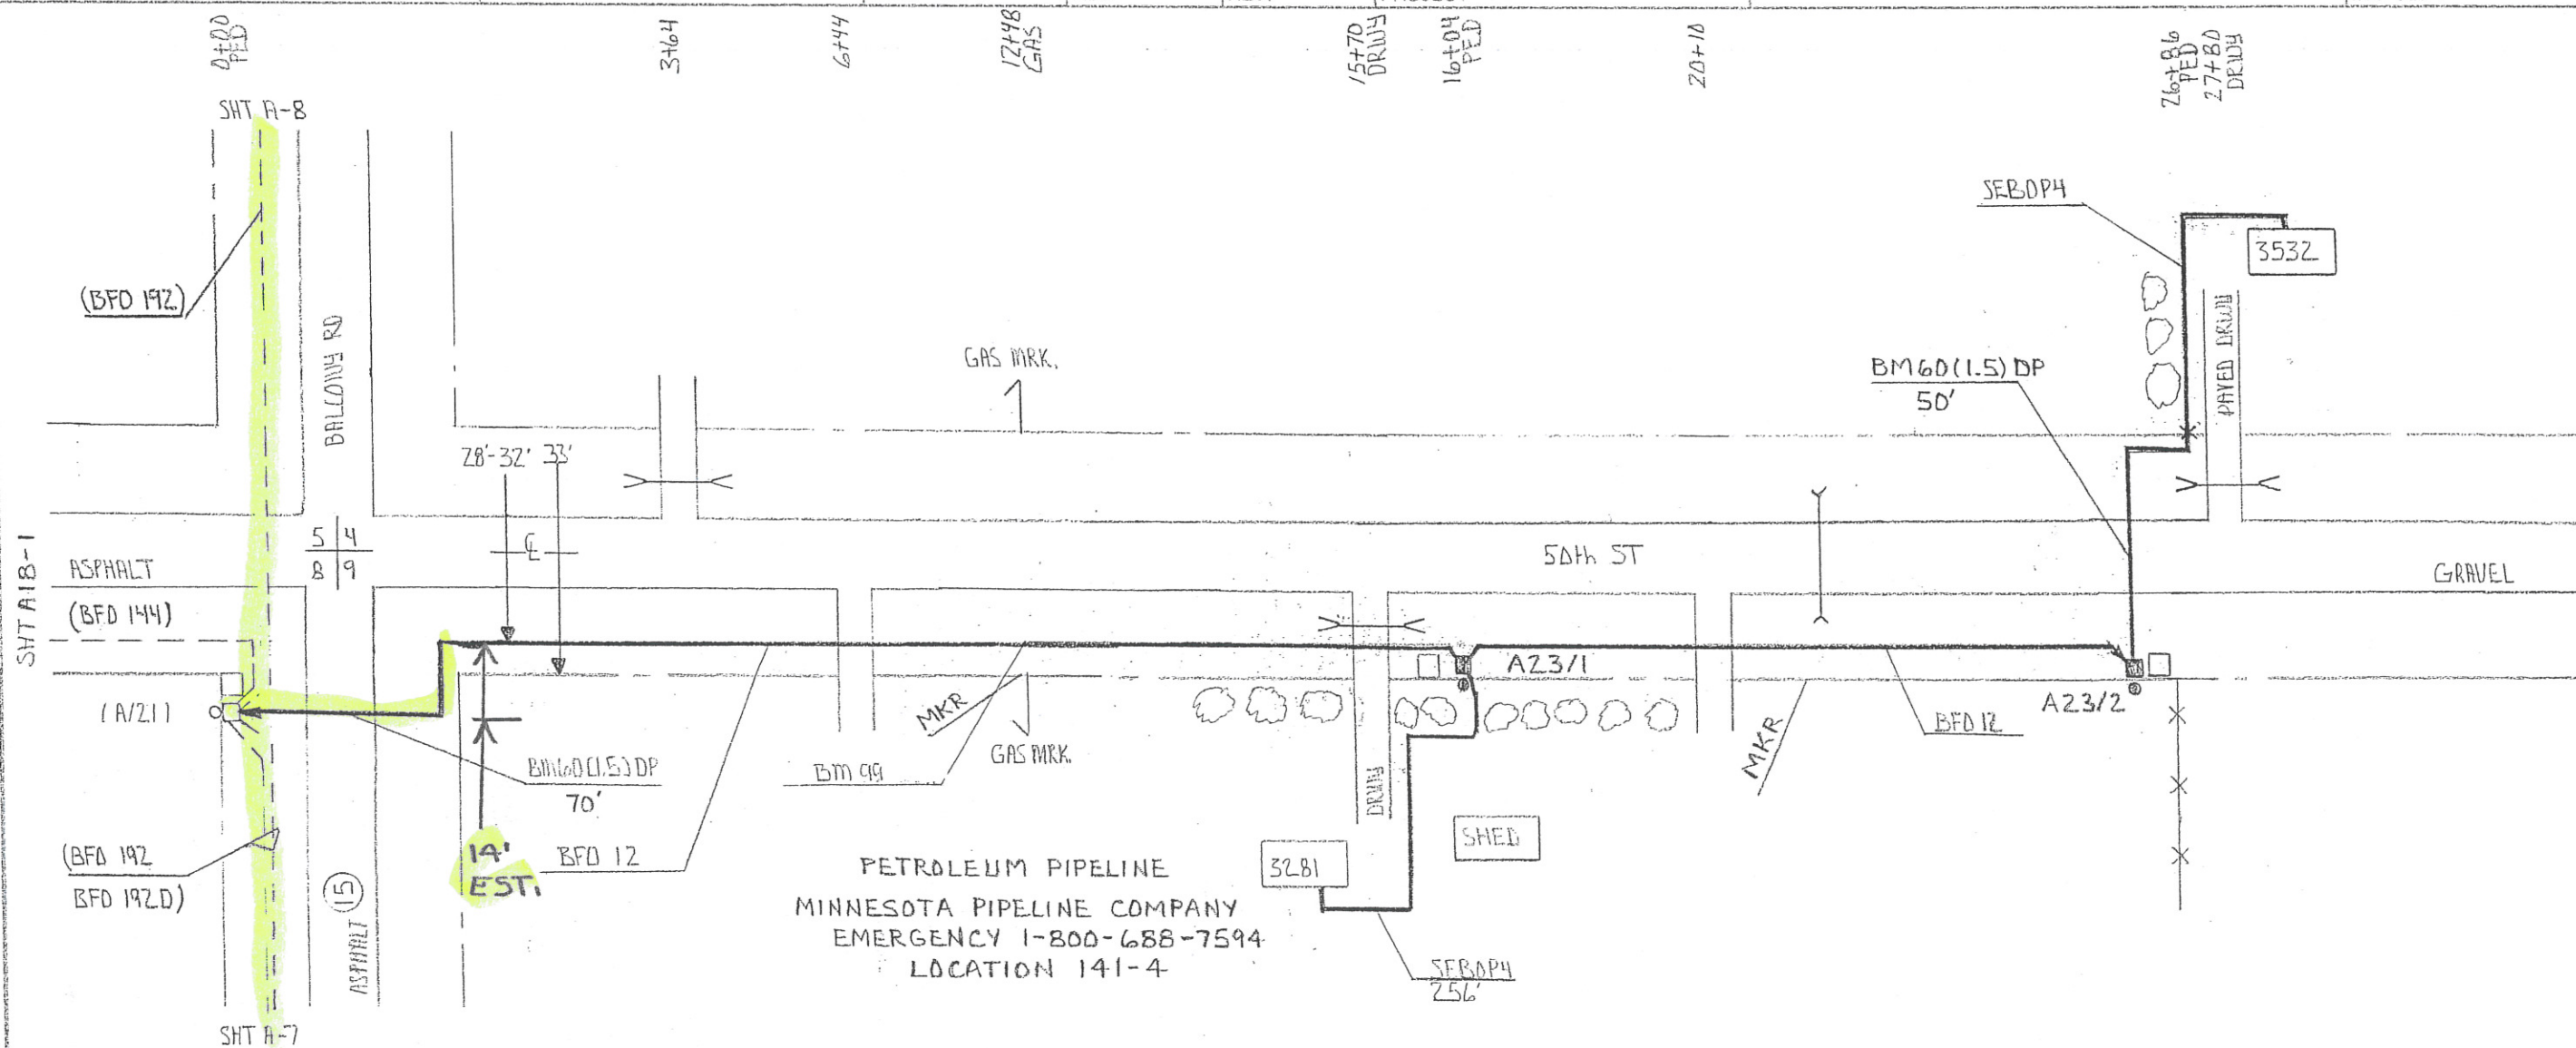

PETROLEUM PIPELINE
MINNESOTA PIPELINE COMPANY
EMERGENCY 1-800-688-7594
LOCATION 141-4

PED OR STA#	PED	POLE		MISC.										SPLICE			CABLE							MISC. NOTES	
	BD	BA 23	BDH 6H		BM 2 (5/8x8)	BM 60 (1.5 DP)	BM 53	BM 99						HD 1			BFO 12	BFO 4					SEBOP 4		BM 83
/A/211																									
A23/1		1	1		1	70	1	1						1			11636								
3281					1																	256	1	1	
A23/2		1	1		1		1							1			1114								
353Z					1	50												80				460	1	1	
TOTAL		2	2		4	120	2	1						2			2750	80				716	2	2	

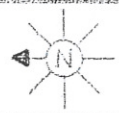

COUNTY MORRISDIW


SEC. 5
 TWP. 127N
 RGE. 31W

STAKED BY TP
 DATE 1-12
 REL. REV.


PROJECT

EXCHANGE UPSALA
 STAKING SHEET AND PLANT RECORD


LEAD A
 SHEET 8. OF 25
 MAP REF.

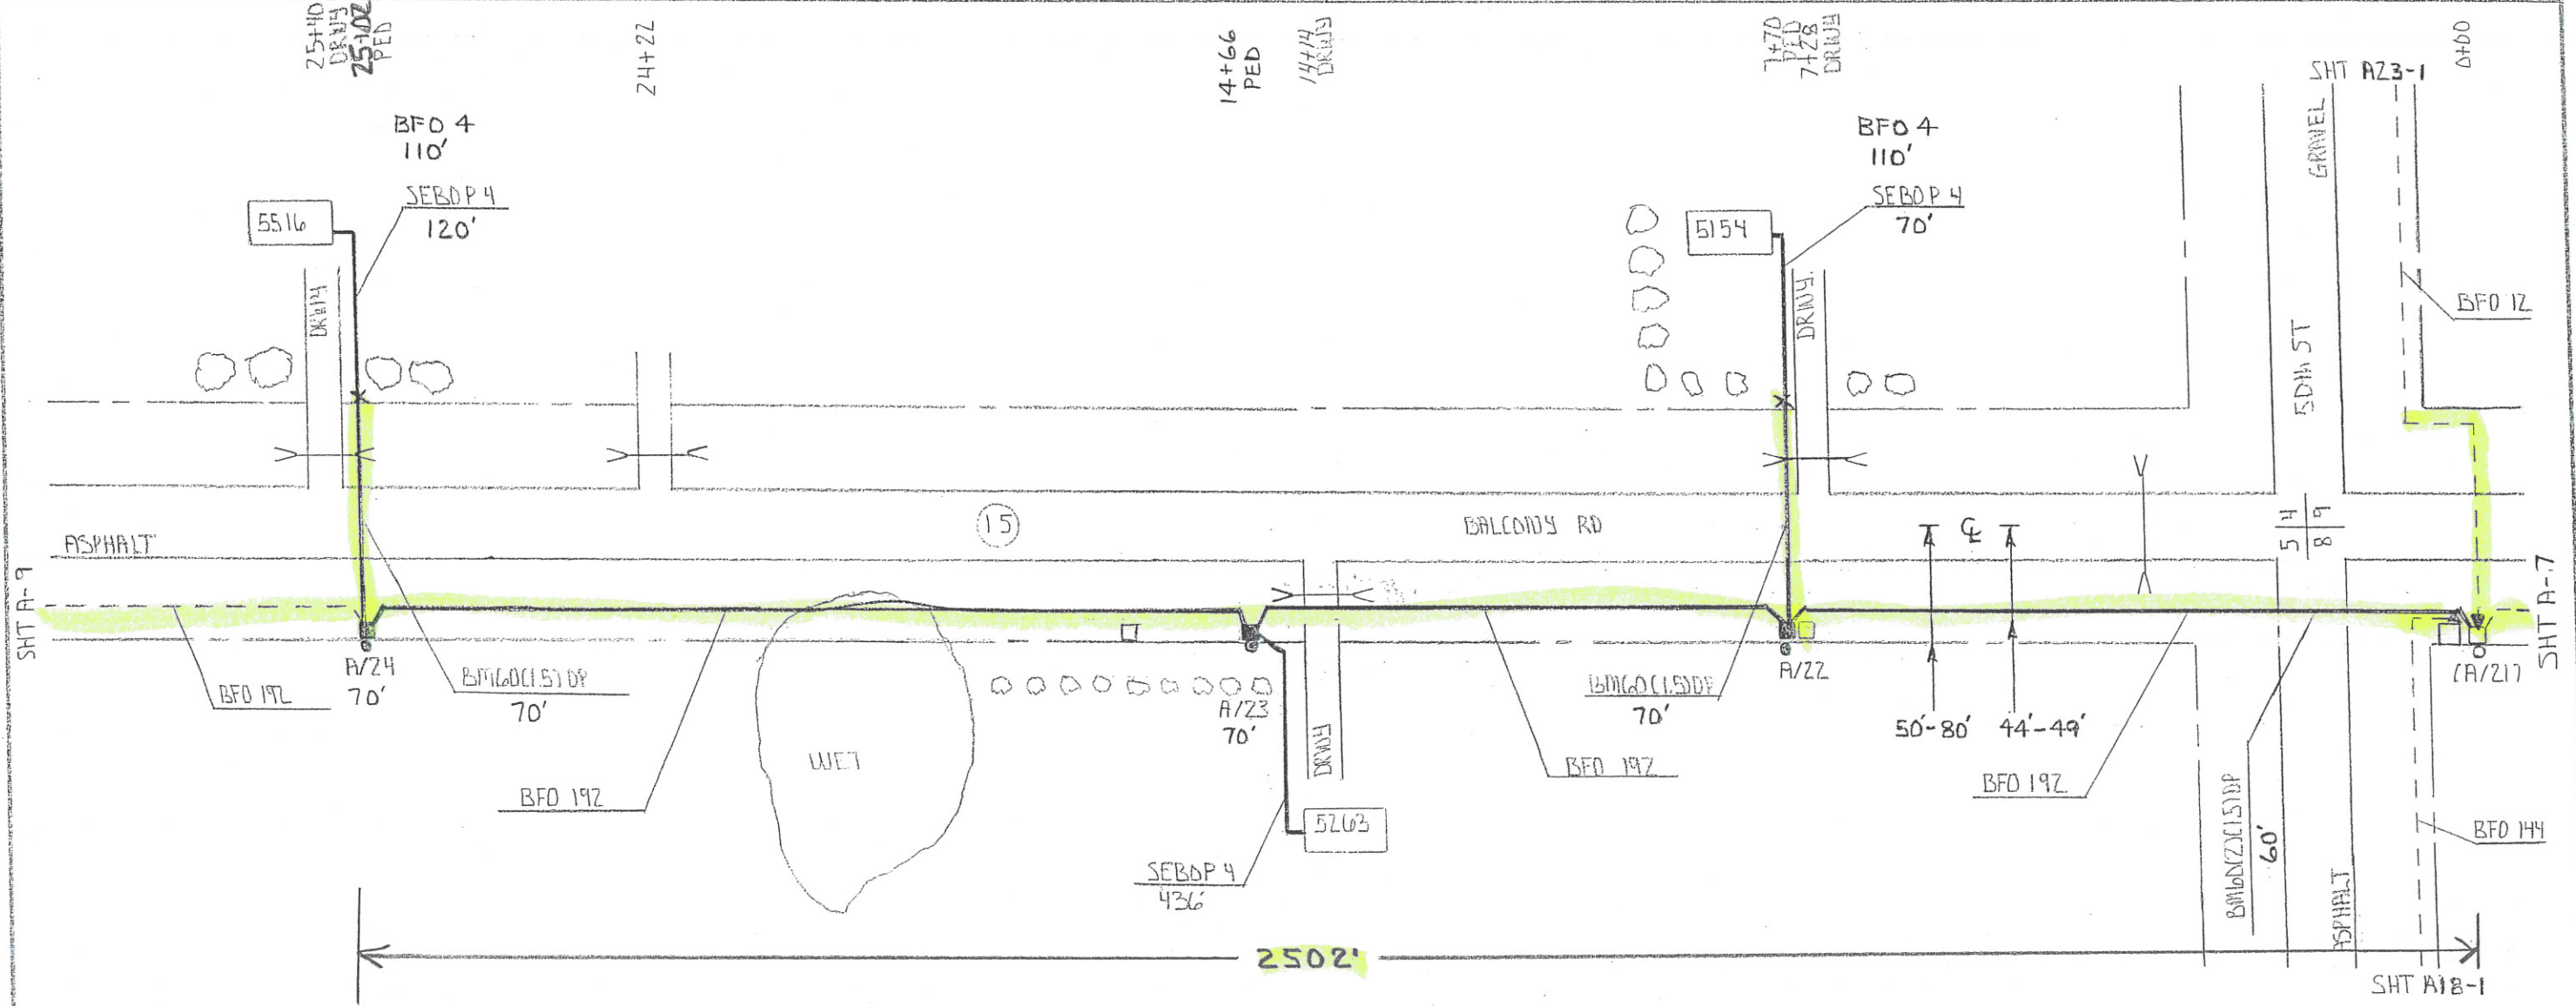


PED OR STA#	PED	POLE	MISC.										SPICE			CABLE					MISC. NOTES		
	BD	RA 73	BDO 10 A		BVZ (5/8)8	BMD 11.5BDP	BMD 12/15BDP						HD 1			BFO 192		BFO 4				SEBDP 4	BM 83
(A/21)																							
A/22		1	1		1		60						1			810							
5154					1	70												110			70	1	1
A/23		1	1		1								1			736							
5263					1																436	1	1
A/24		1	1		1								1			1076							
5516					1	70															120		
																						1	1
TOTAL		3	3		6	140	60						3			2622		220			626	3	3

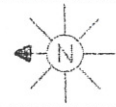

LEAD A
SHEET 9 OF 25
MAP REF.

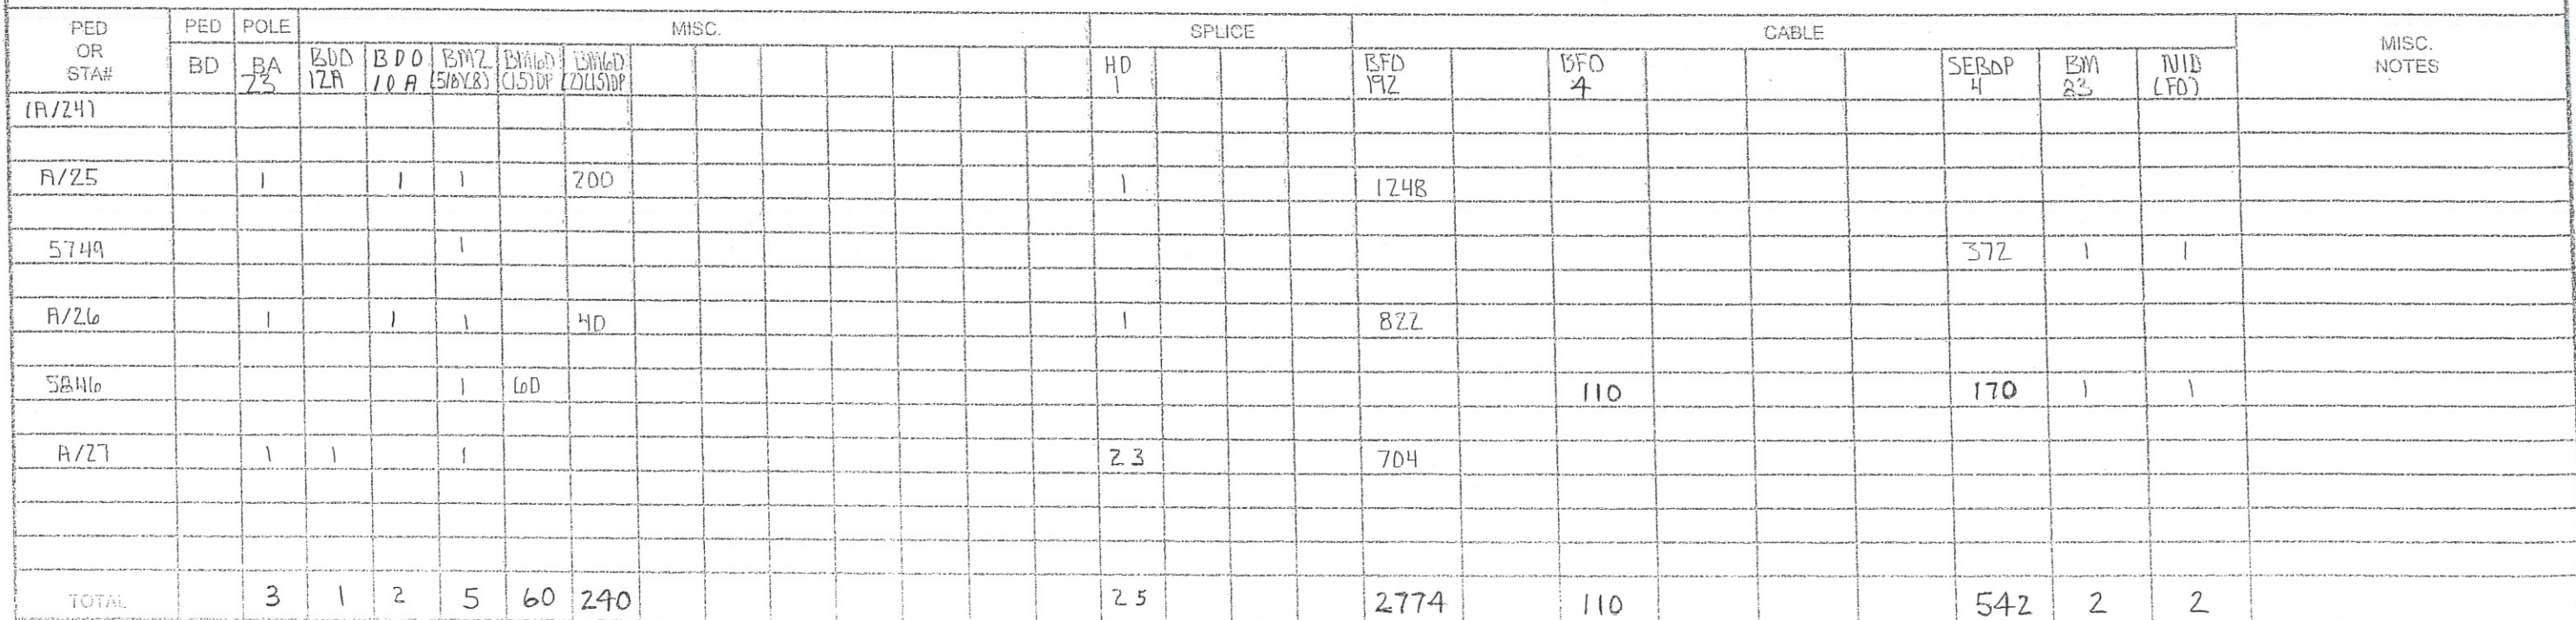

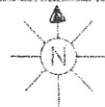


LEAD A28

SHEET 1 OF 4

IMAP REF

PED OR STA#	PED	POLE	MISC.										SPLICE				CABLE						MISC. NOTES			
	BD	BA LS	BDO GA	BDO BA	BMZ (5/3)(8)	BM 53	BMLO (1.5DP)		BM 99					H0 1				BFD 24	BFD 4						SEBOP 4	BM B3
(R/Z71)																										
A28/1		1	1		1	1	70		1					1				1836								
3335					1																		476	1	1	
A28/2		1	1		1								15					2730								
3738					1													240					120	1	1	

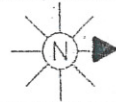


COUNTY MORRISON


SEC. 32 STAKED BY FEC-JM
TWP. 128N DATE 2-12
RGE. 31W REL. REV. PROJECT

EXCHANGE UPSALA
STAKING SHEET AND PLANT RECORD


LEAD A
SHEET 10 OF 25
MAP REF.

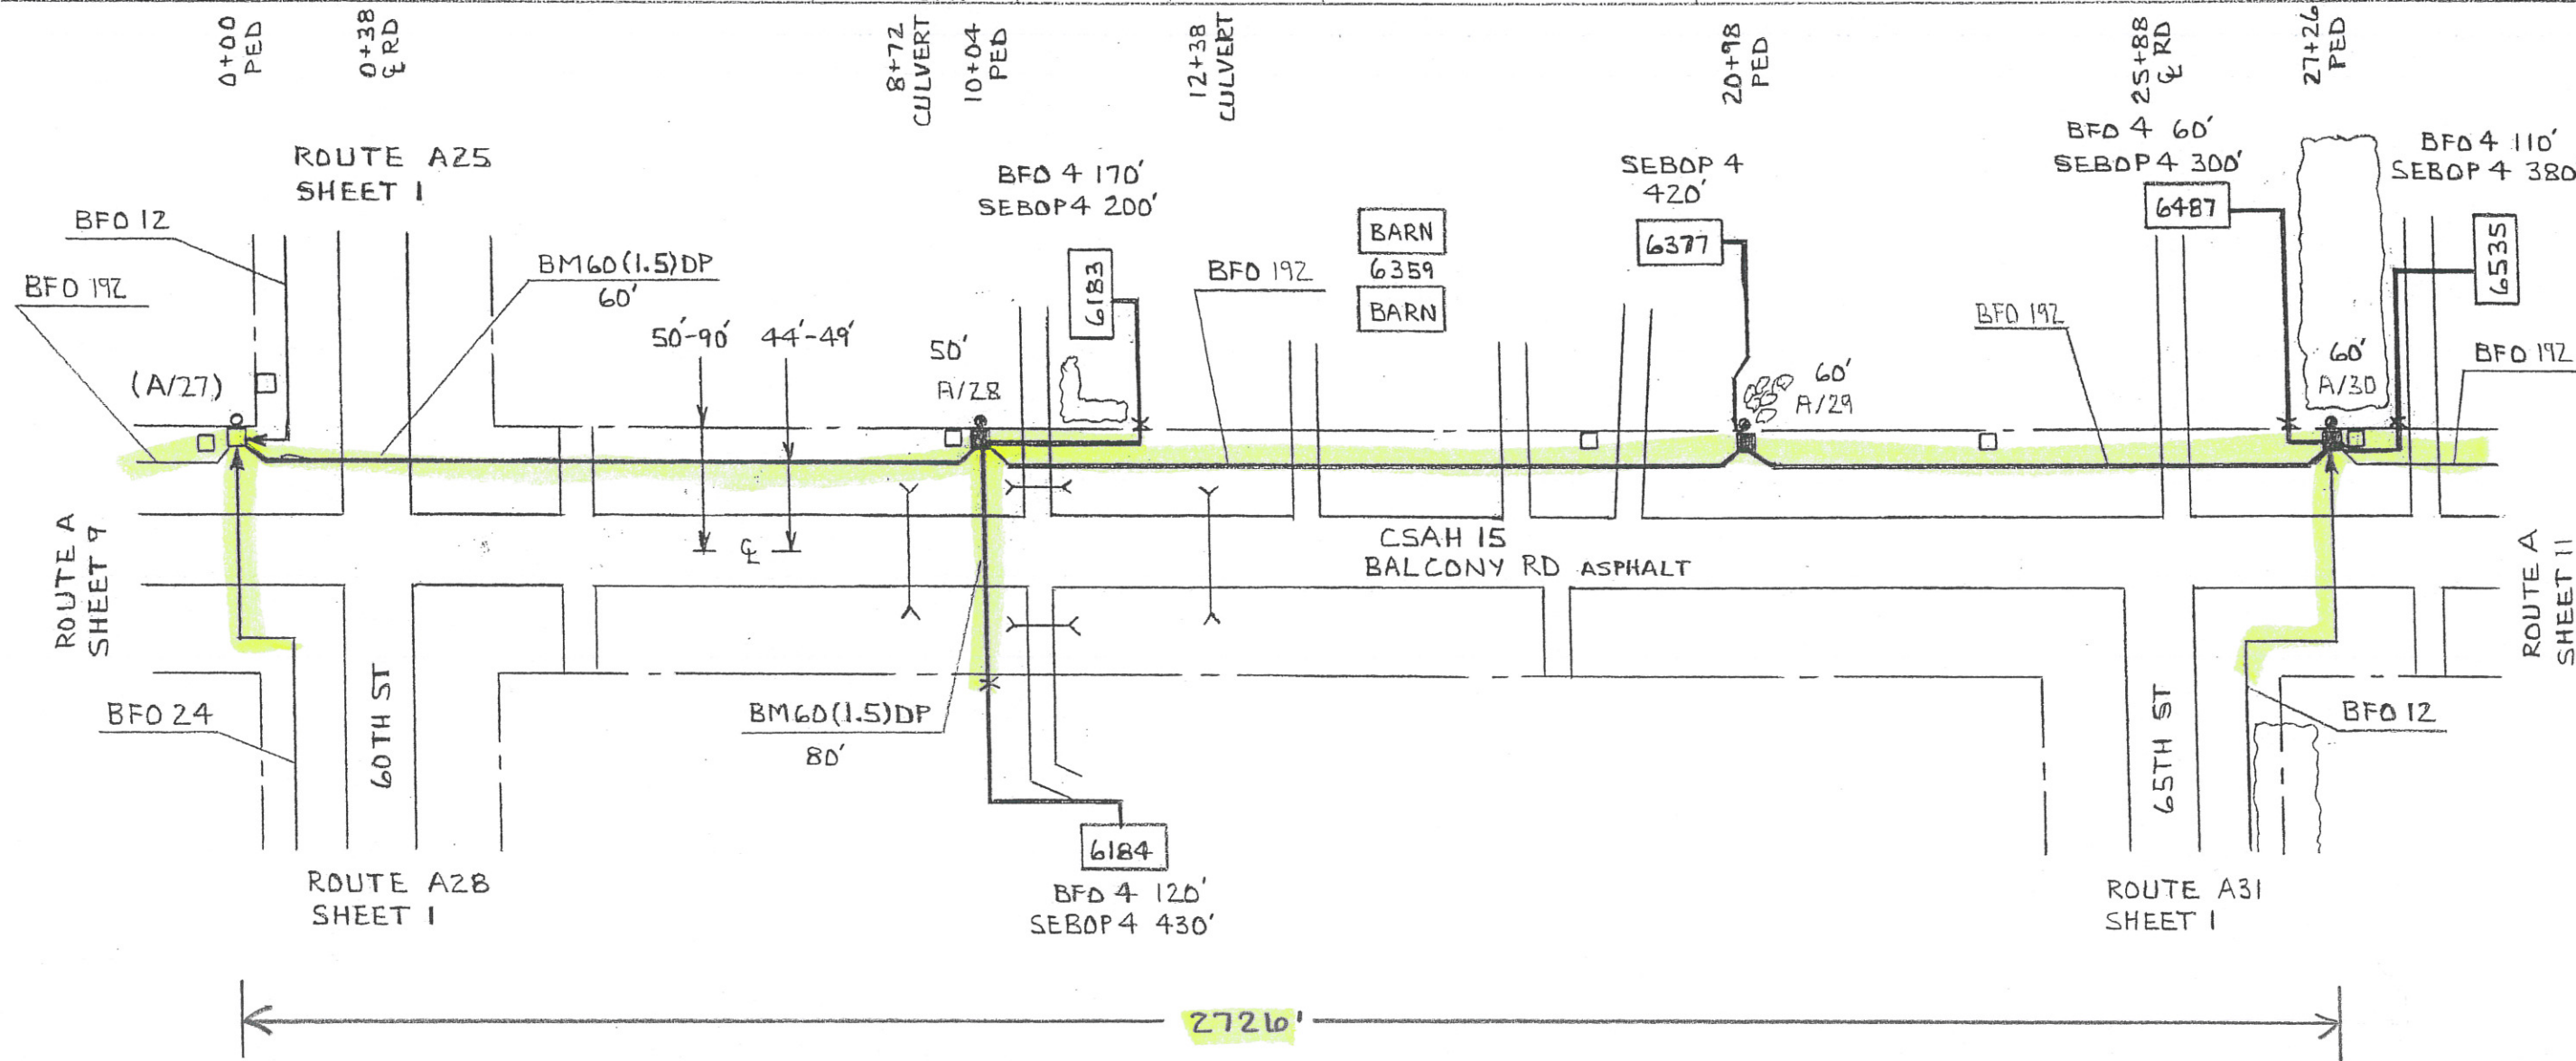

PED OR STA#	PED	POLE	MISC.				SPLICE				CABLE				NID (FO)	MISC. NOTES
	BD	BA 23	BDA 10 A	BM2 (5/8)(8)	BM60 (1.5)DP	BM 83	HO-1	BFD 192	BFD 4	SEBOP 4						
(A/27)																
A/28		1	1	1	60	1	2	1038	170	200					1	6183
				1	80	1			120	430					1	6184
A/29		1	1	1		1	1	1136		420					1	6377
A/30		1	1	1		1	5	680	60	300					1	6487
						1			110	380					1	6535
TOTAL		3	3	4	140	5	8	2854	460	1730					5	

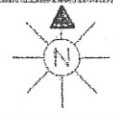

LEAD	A31
SHEET	1 OF 1
MAP REF.	

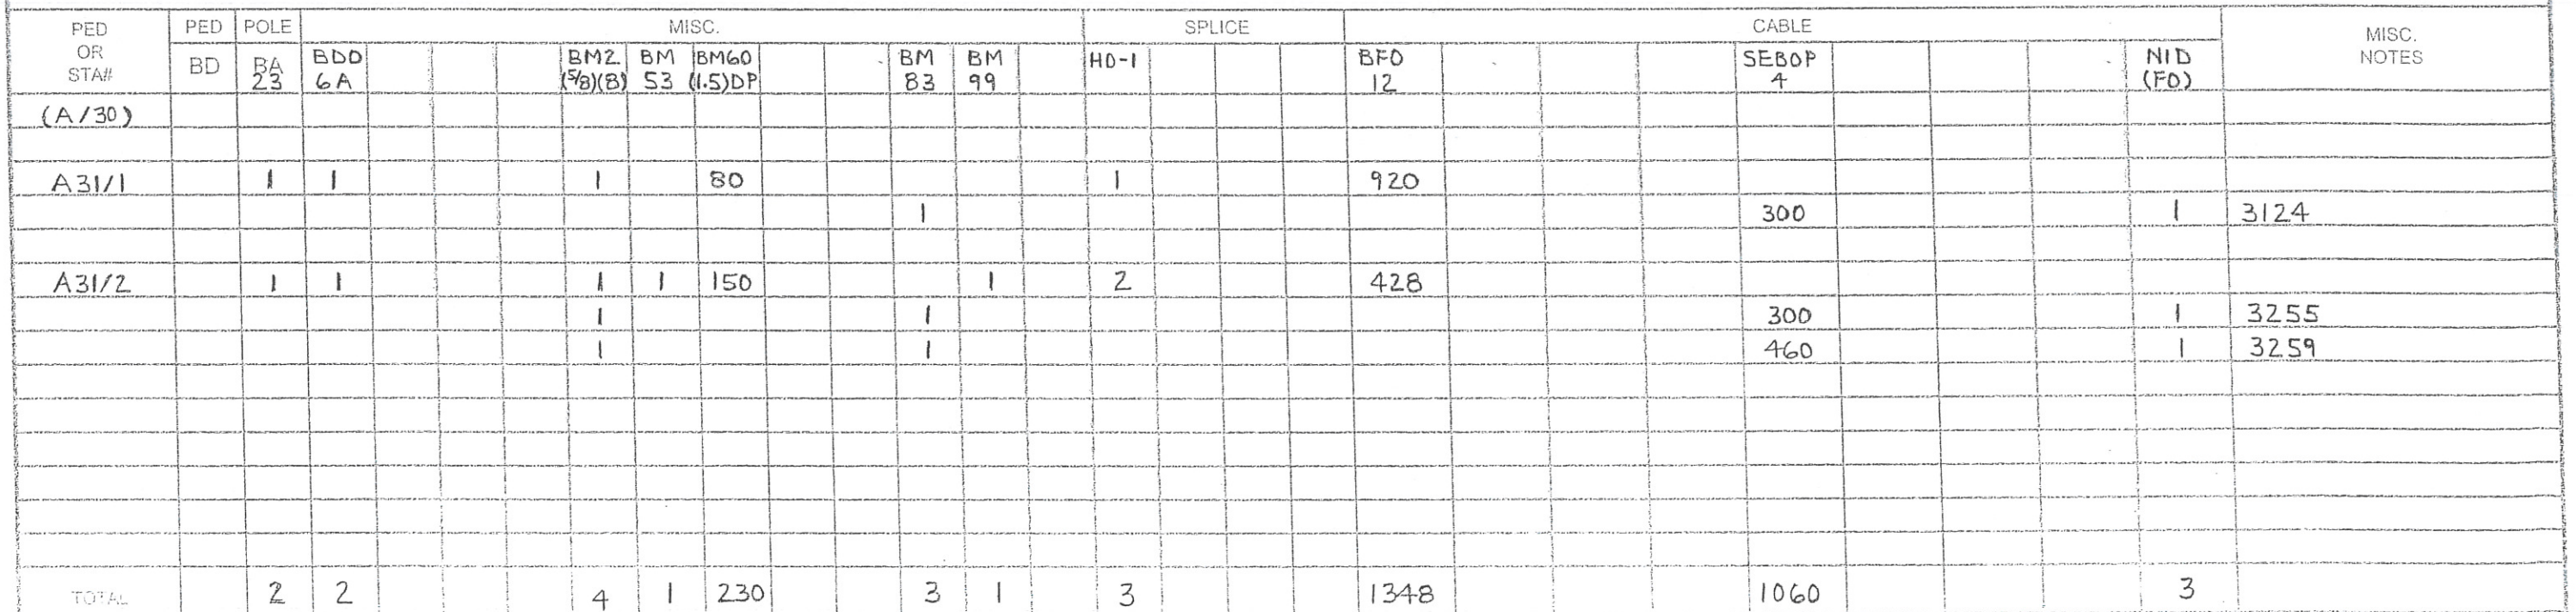




COUNTY MORRISON

SEC. 33 STAKED BY FEC-JM
TWP. 128N DATE 2-12
RGE. 31W REL. REV. PROJECT


EXCHANGE UPSALA
STAKING SHEET AND PLANT RECORD

LEAD A32
SHEET 1 OF 1
MAP REF.

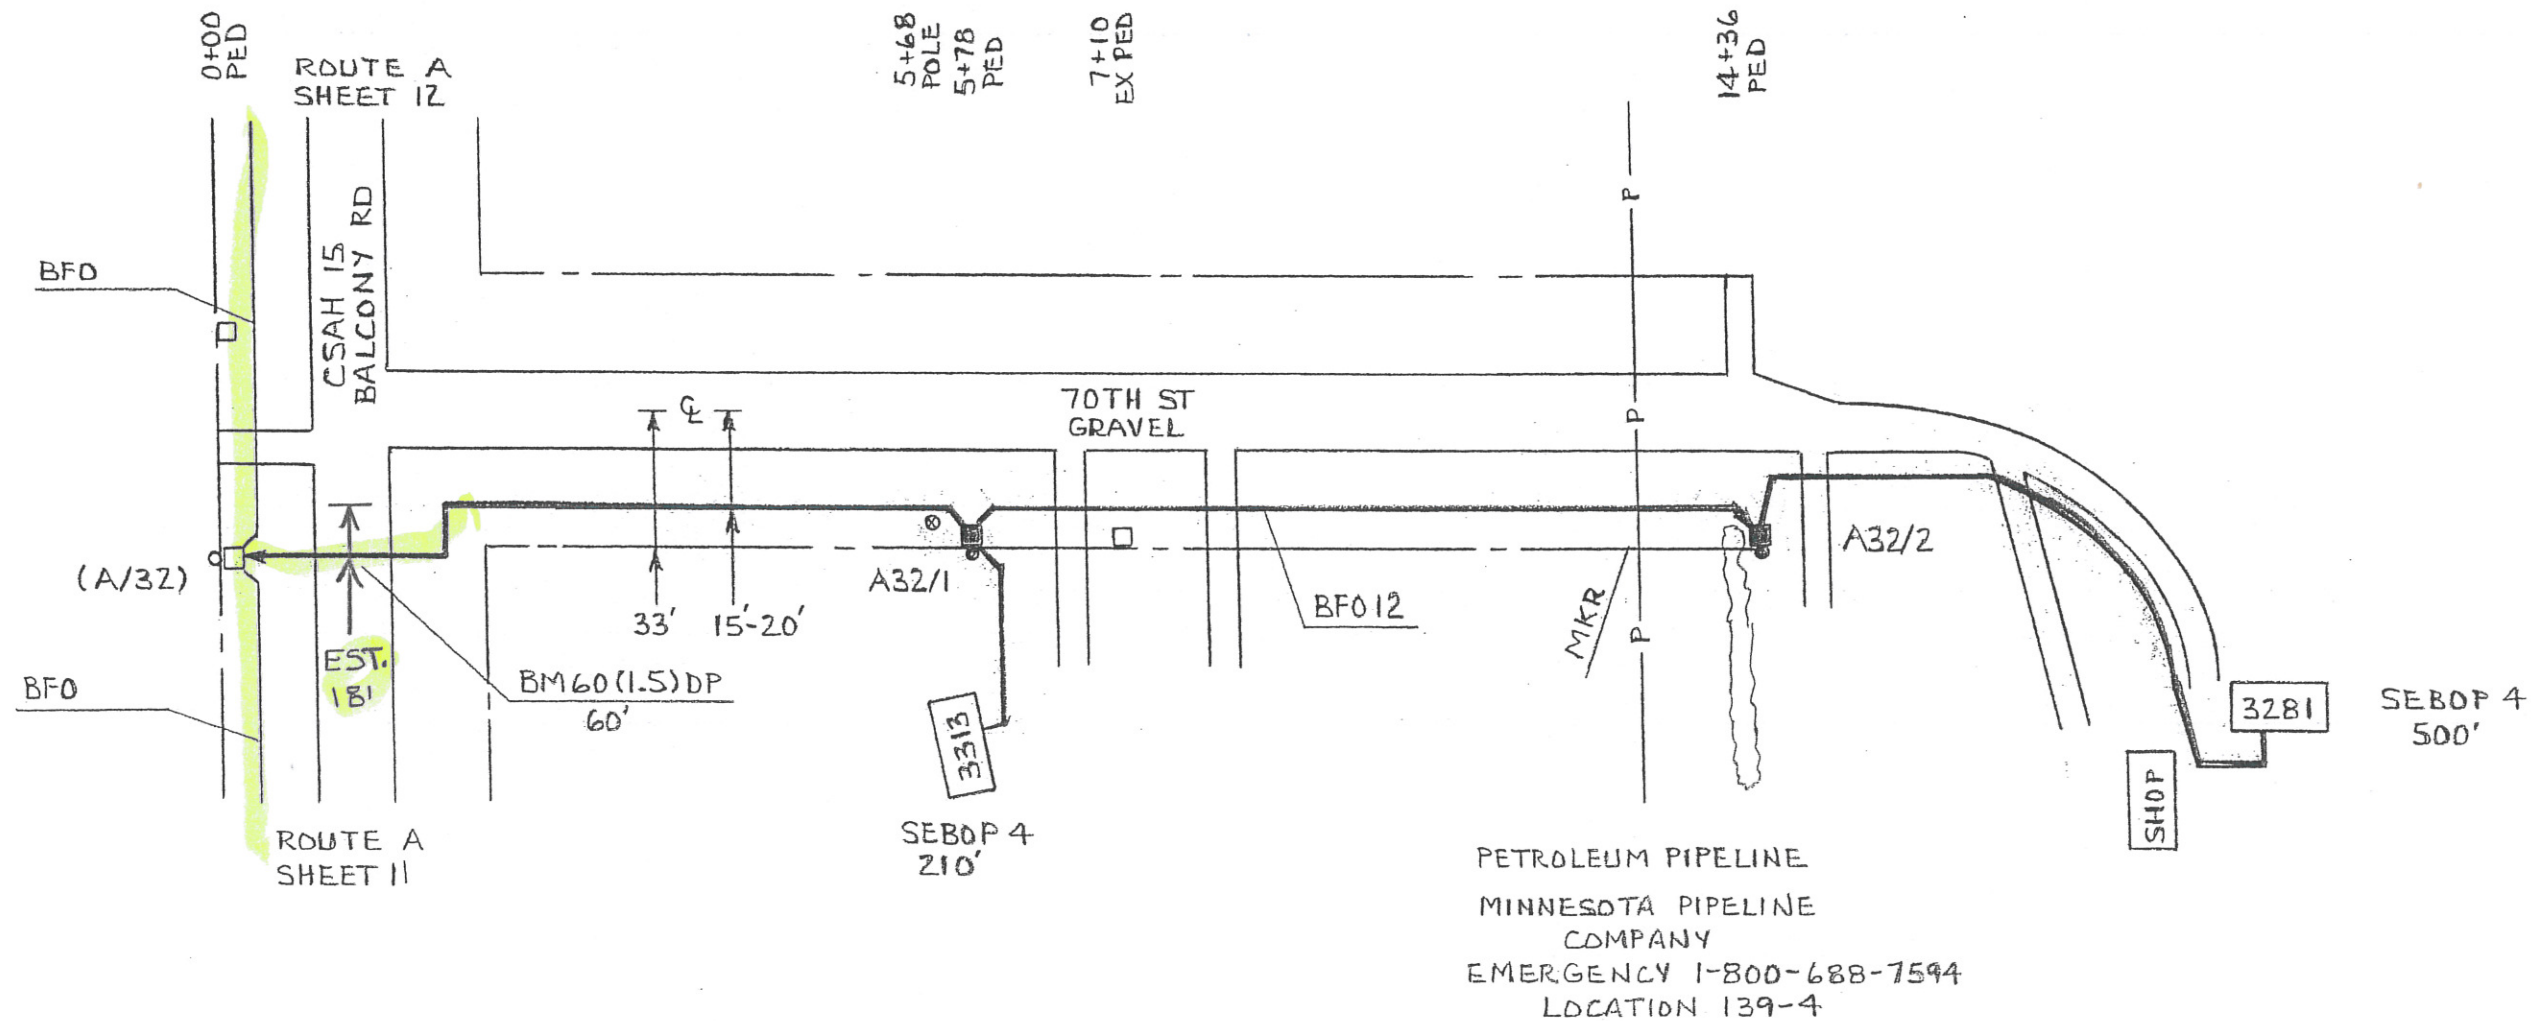


PETROLEUM PIPELINE
MINNESOTA PIPELINE
COMPANY
EMERGENCY 1-800-688-7594
LOCATION 139-4

PED OR STA#	PED	POLE		MISC.								SPLICE				CABLE						MISC. NOTES			
	BD	BA 23	BDO 6A				BM2 (5/8)(8)	BM 53	BM60 (1.5)DP		BM 83	BM 99		HD-1			BFO 12				SEBOP 4				
(A/32)																									
A32/1		1	1				1		60					1			640								
							1				1										210			1	3313
A32/2		1	1				1	1				1		1			916								
							1				1										500			1	3281

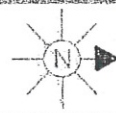

COUNTY MORRISON

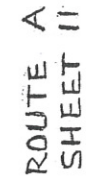

PED OR STA#	PED	POLE	MISC.											SPLICE			CABLE							MISC. NOTES		
	BD	BA 23	BDO 12P	BDO 10A	BHF (30x60x36)	BD3A (LOC)		BM2 (5x8)	BM 53	BM60 (1.5)DP	BM61 (3)	BM 83		H0-1		HBFO (192)(4)	BFO 192		BFO 4		SEBOP 4					NID (FO)
(A/32)																										
A/33		1		1				1	1					1			1154									
								1		60	20	1							120		220				1	7224
A/34		1			1		1	1						151		1	1494									

