


DATE	
BY	
REVISIONS	
1. DATE	
2. BY	
3. DESCRIPTION	
4. CHECKED	
5. APPROVED	

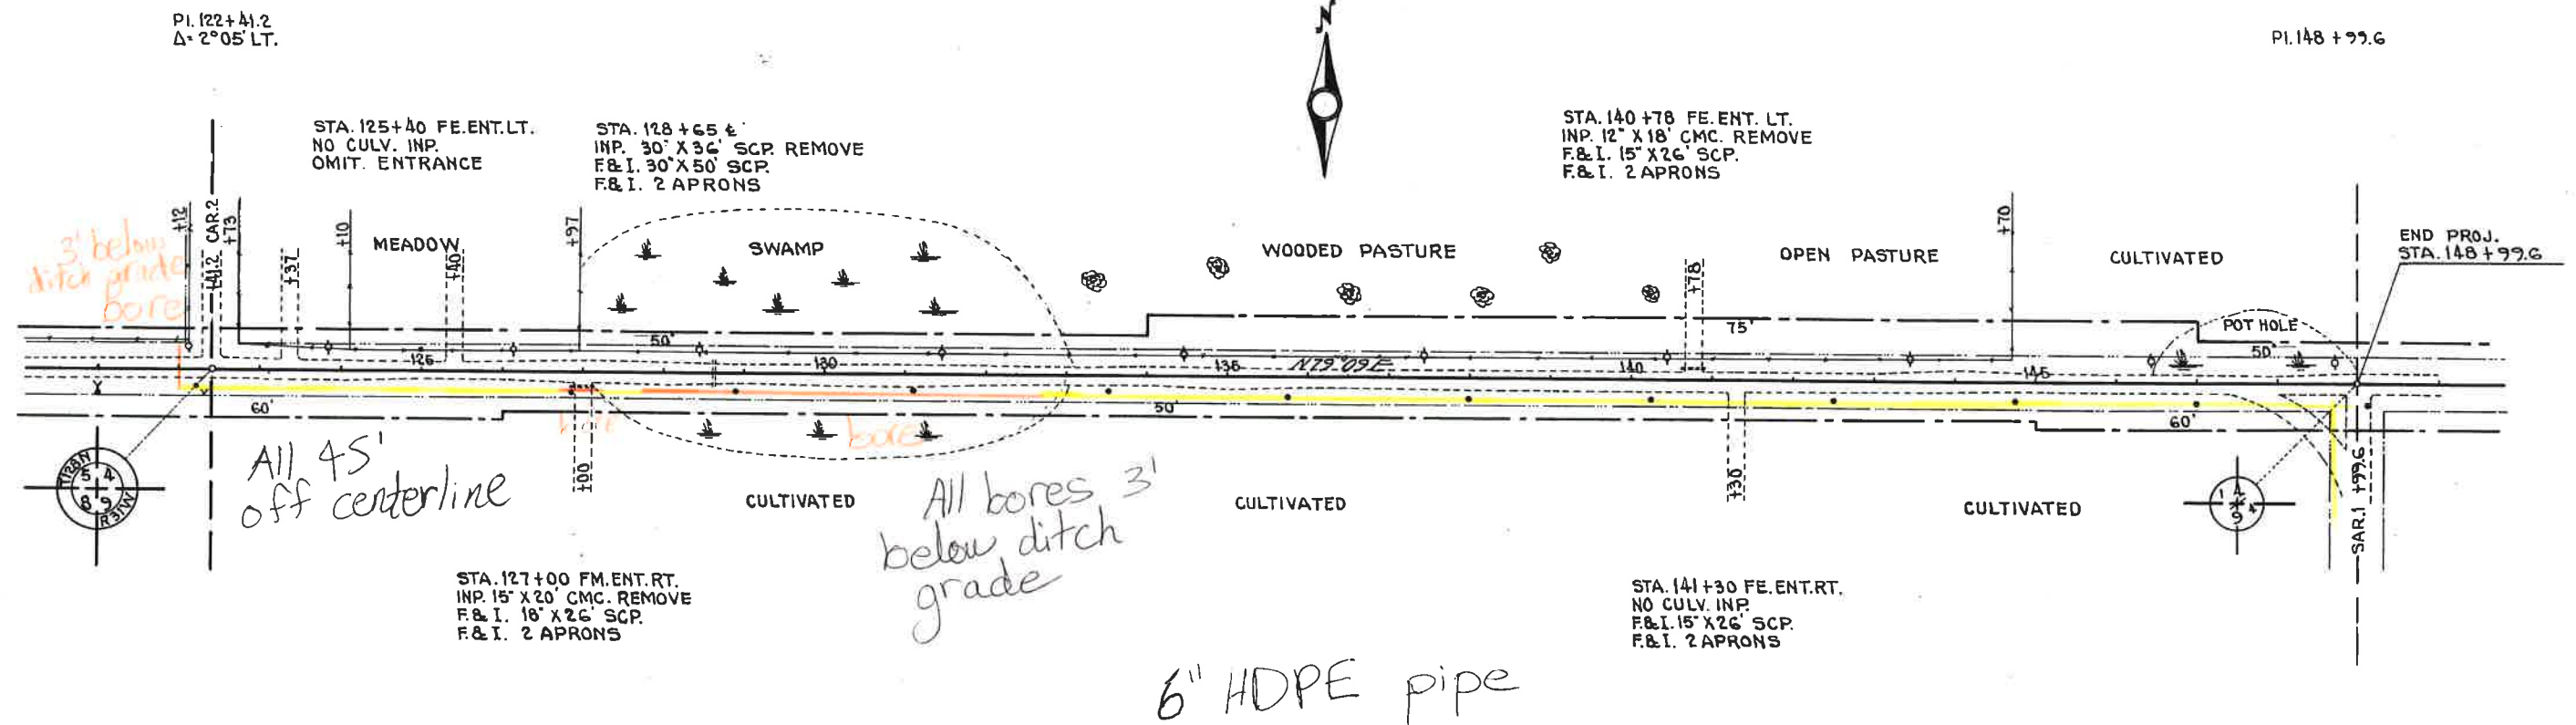

DATE	
BY	
REVISIONS	
1. DATE	
2. BY	
3. DESCRIPTION	
4. CHECKED	
5. APPROVED	

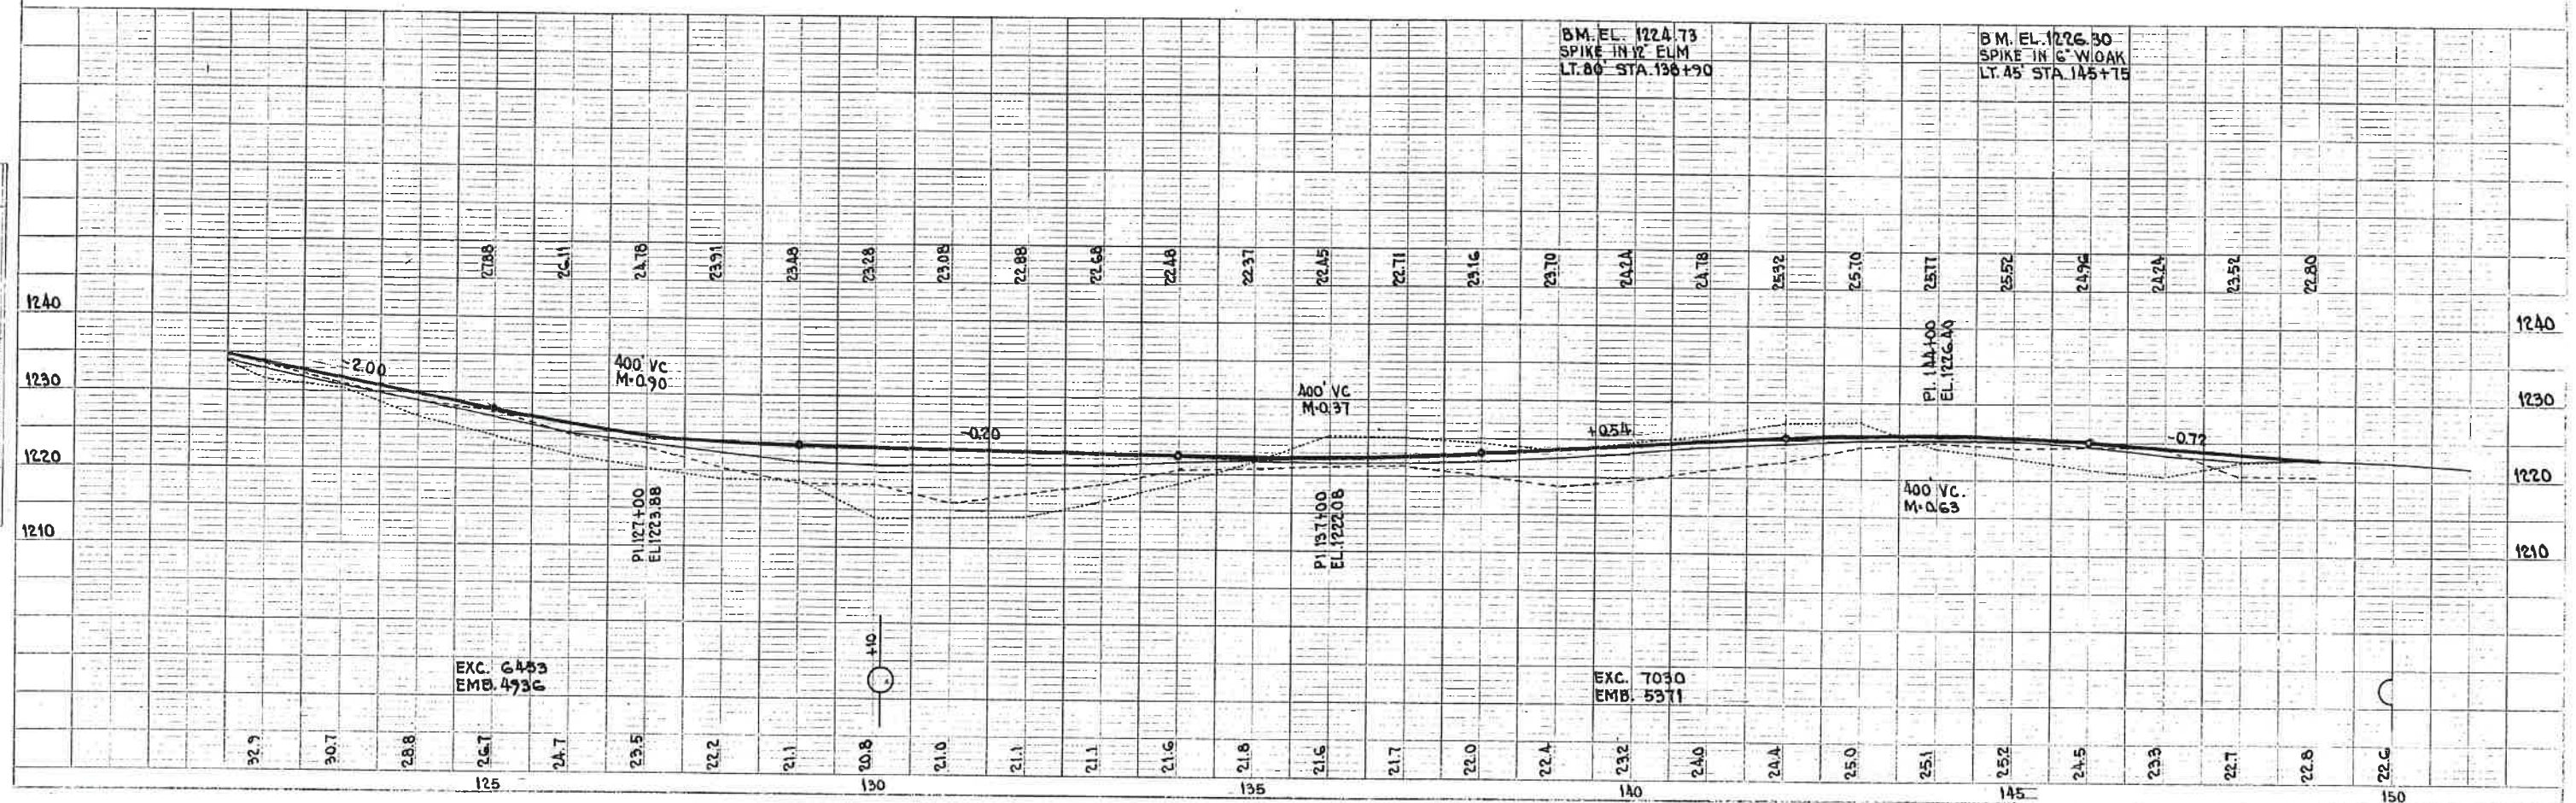


PLATE 1 - PLAN-PROFILE OF R 1 & 2 - SWANVILLE

K&E CO. NO. 340-10

SWANVILLE TO SAR 1

SHEET 7 OF 15 SHEETS
SP. 49-508-01 MINN. 723(5)