


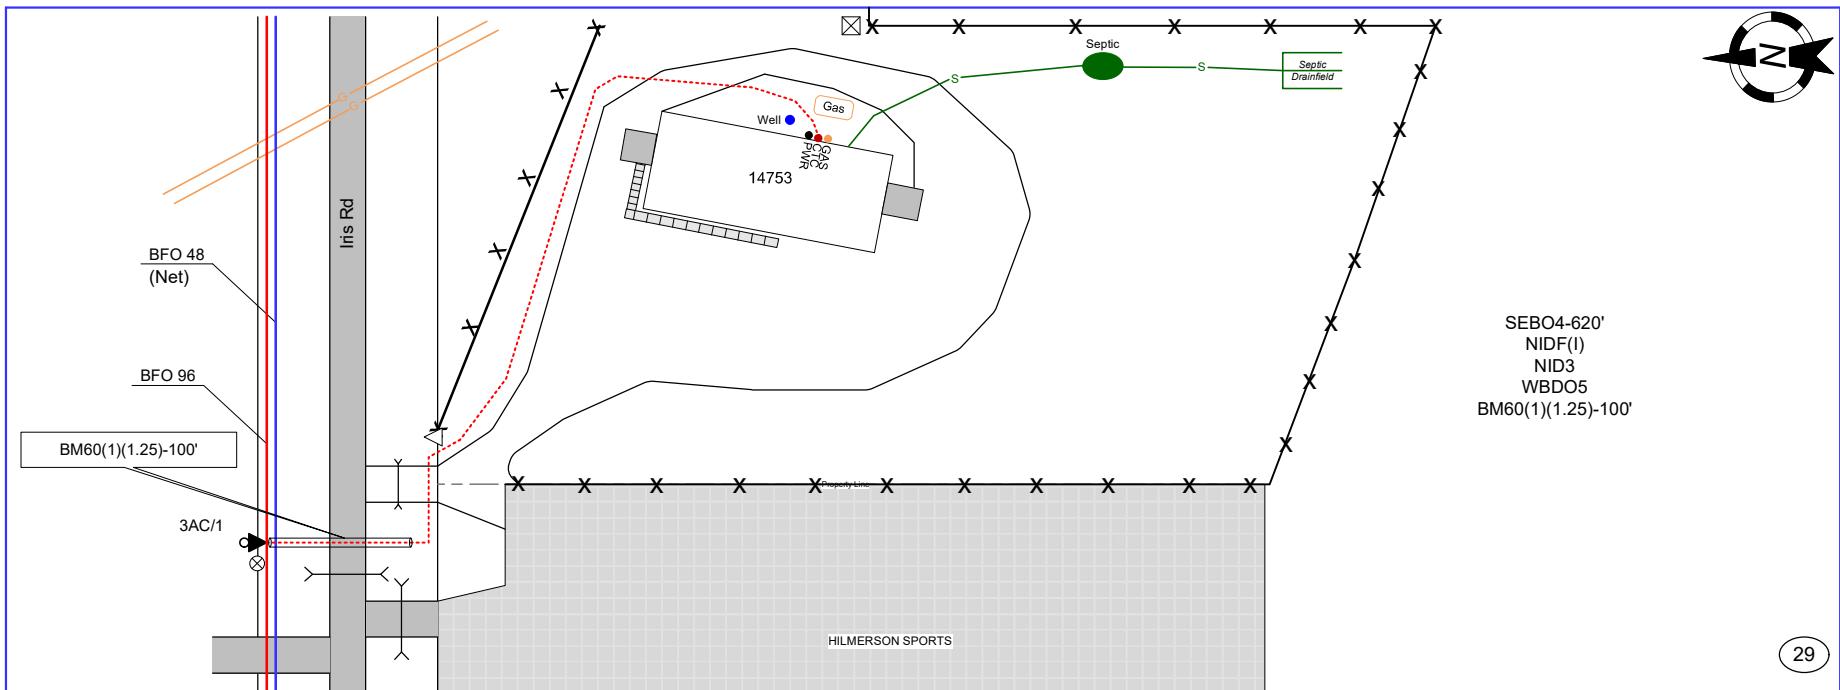

29



FROM	TO	BA	
			<b>Staking Sheet</b>
			<b>Consolidated Telephone Company</b>
			Name: <u>14753 Iris Road</u>
			WO: <u>2019-Little Falls</u>
			Exch: <u>CLEC</u>
			Route: <u>3AC/1</u>
			ROW: <u>Business Drop</u>
			State: <u>Minnesota</u>
			County: <u>Morrison</u>
			Range: <u>32W</u>
			Twsp: <u>40N</u> Section: <u>29</u>
			<b>Township: Little Falls</b>
			Staked By: <u>Zach</u> Date: <u>9-27-19</u>
			Revised By: _____ Date: _____
			Revised By: _____ Date: _____
			Revised By: _____ Date: _____
			As-Built By: _____ Date: _____
			Sheet No. <u>01</u> of <u>01</u>