


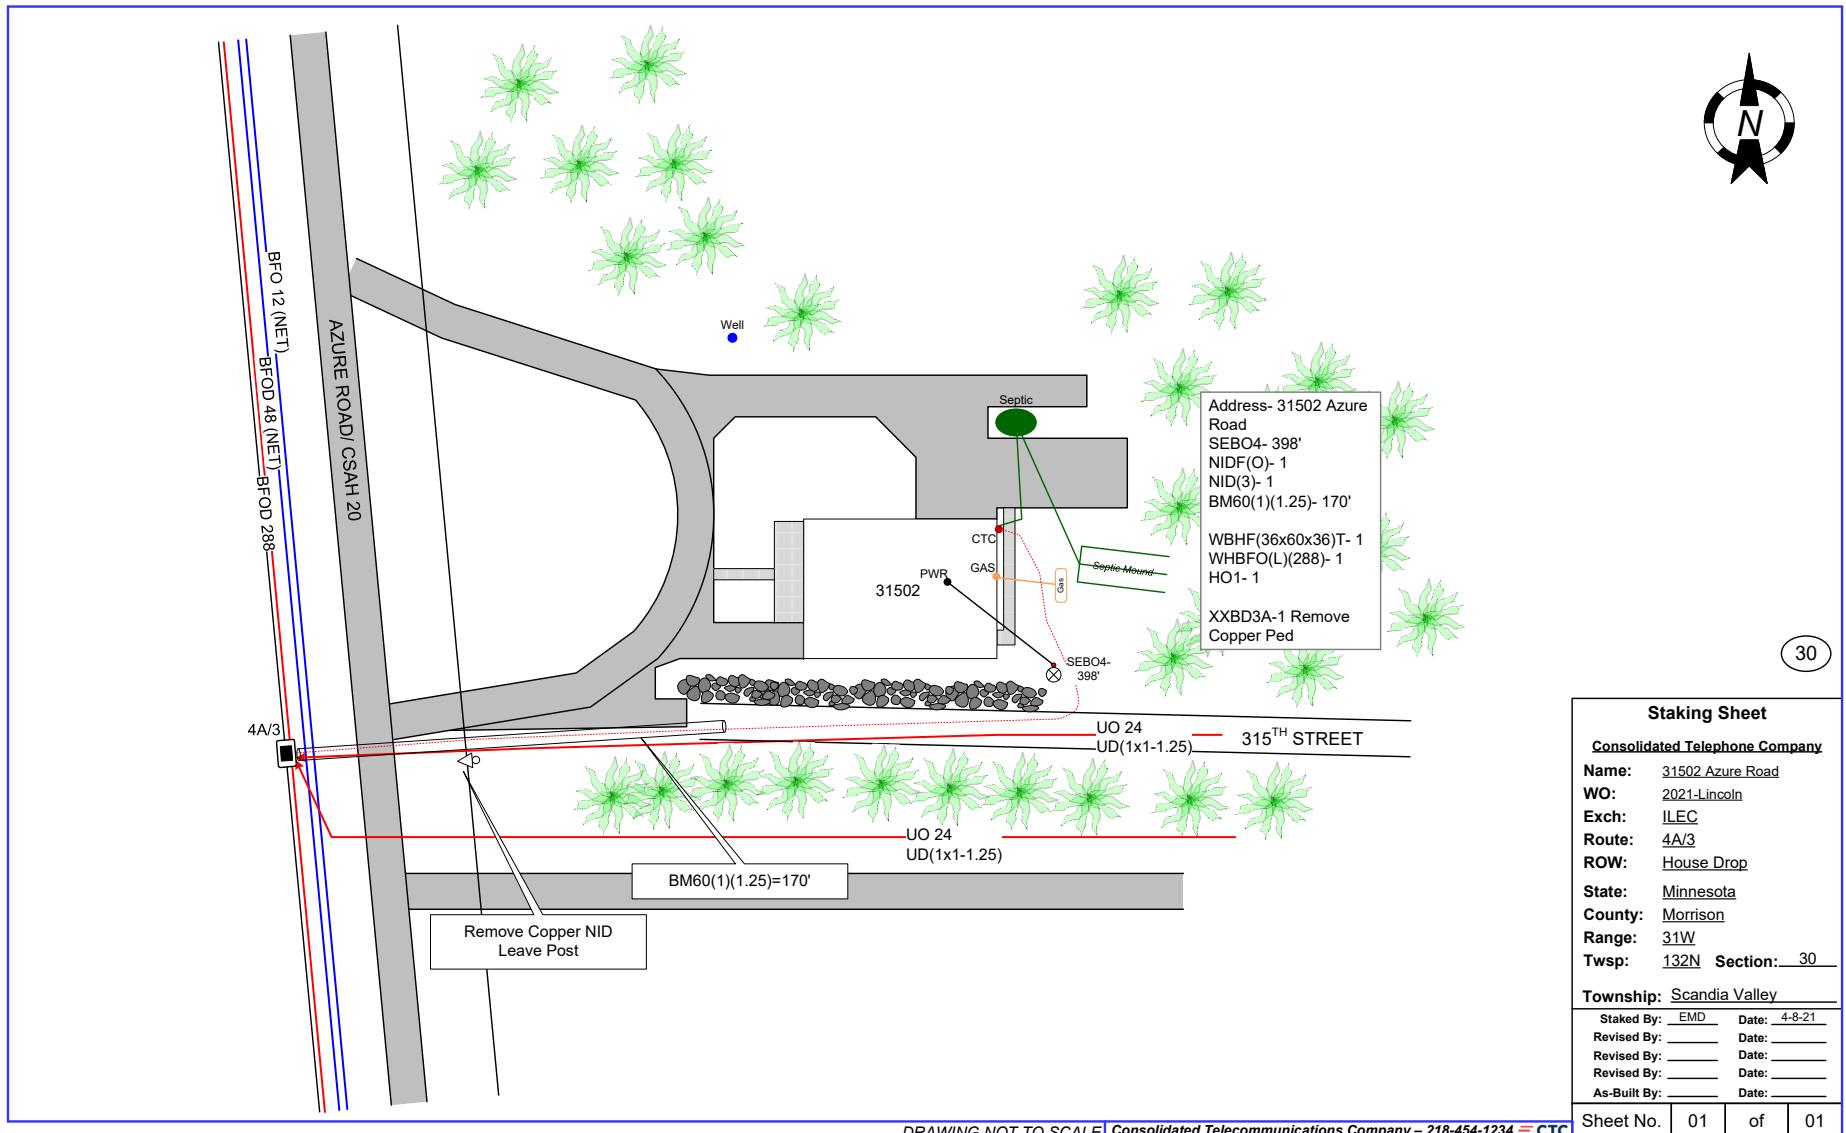

30



DRAWING NOT TO SCALE | Consolidated Telecommunications Company - 218-454-1234 | CTC

Staking Sheet		
<b>Consolidated Telephone Company</b>		
Name:	31502 Azure Road	
WO:	2021-Lincoln	
Exch:	ILEC	
Route:	4A/3	
ROW:	House Drop	
State:	Minnesota	
County:	Morrison	
Range:	31W	
Twsp:	132N	Section: 30
<b>Township:</b> Scandia Valley		
Staked By:	EMD	Date: 4-8-21
Revised By:		Date: _____
Revised By:		Date: _____
Revised By:		Date: _____
As-Built By:		Date: _____
Sheet No.	01	of 01