


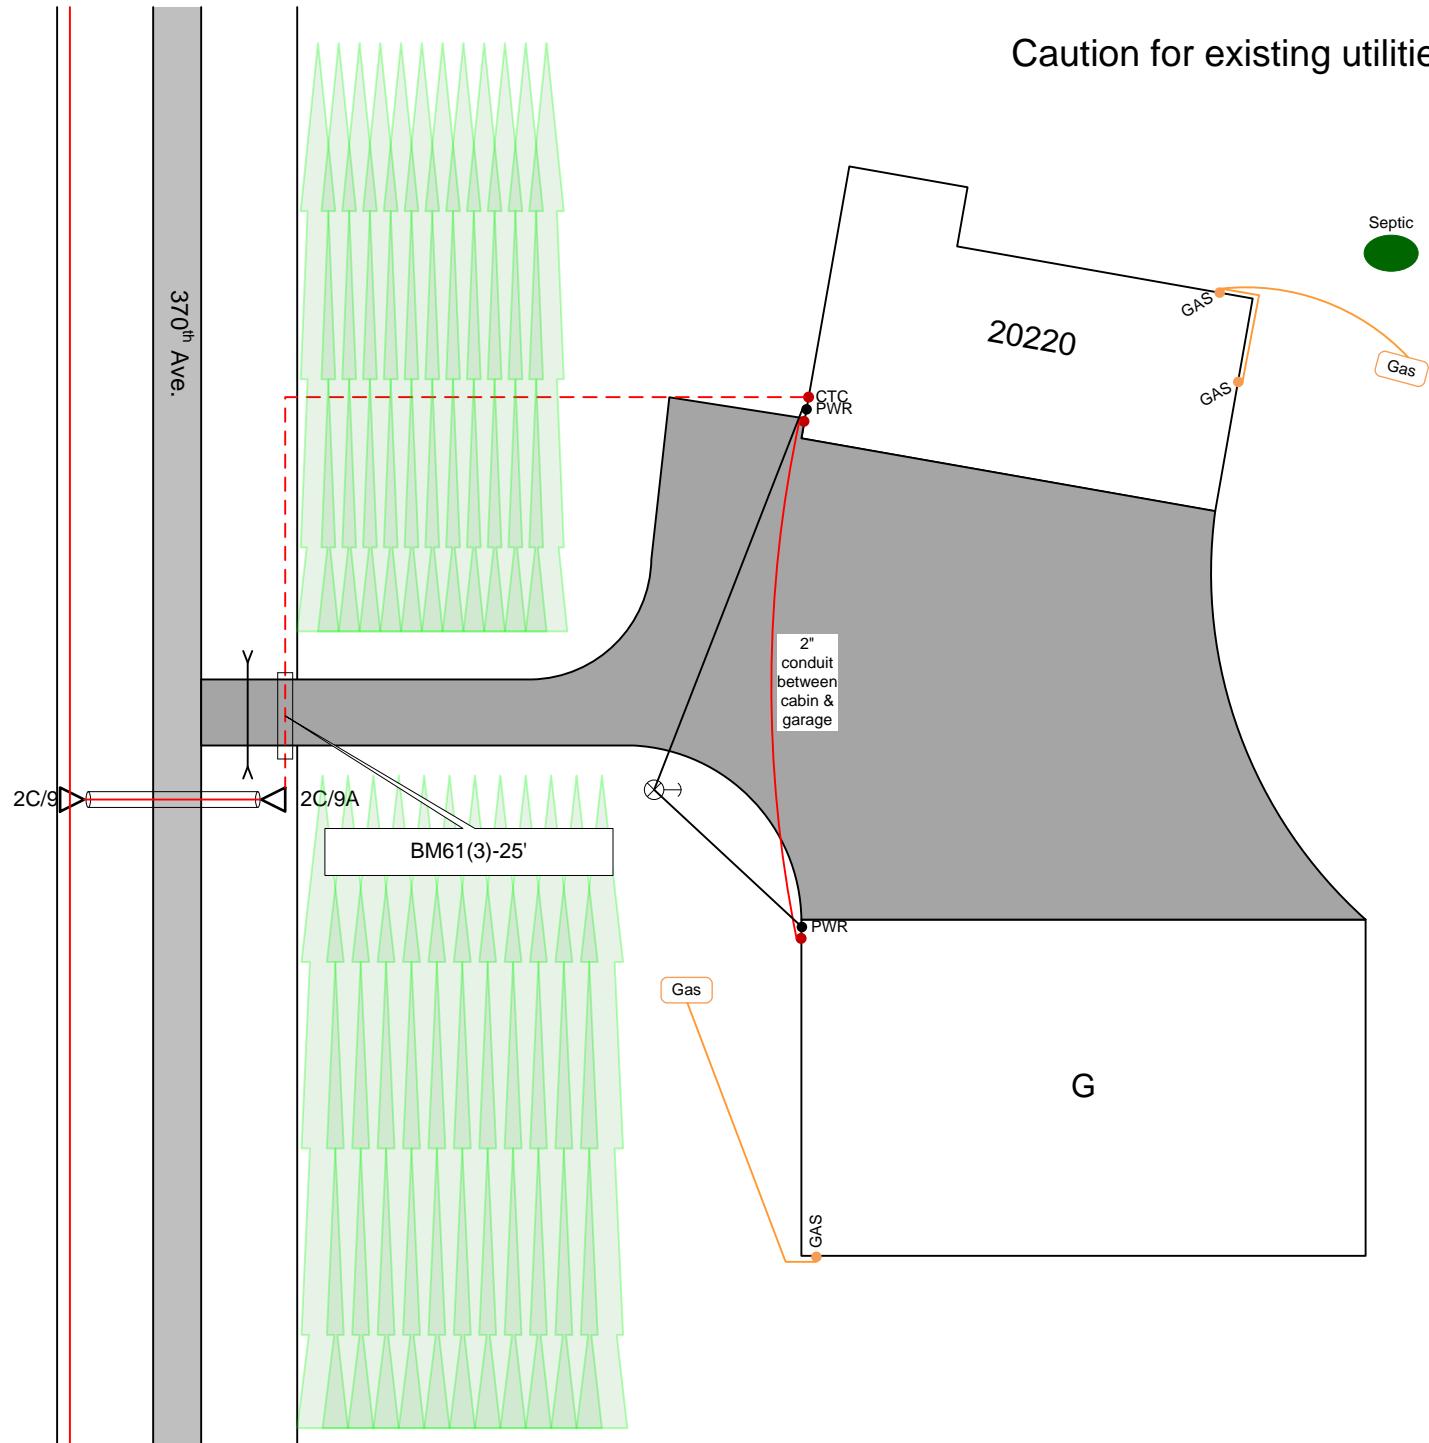

Caution for existing utilities



Address: 20220 370th Ave.
F: 504
SEBO4: 170'
NIDF: (O)
NID: 3
BM83: 1
WBDO: 4
BA3: N/A
BM2: N/A
BM53: N/A
BM61: 25'
BM60: (1)(1.25)- N/A

Staking Sheet

Consolidated Telephone Company

Name: 20220 370th Ave.
WO: 2021-Sullivan
Exch: ILEC
Route: 2C/9A
ROW: Drop
State: Minnesota
County: Morrison
Range: 28W
Twsp: 41N Section: 9

Township: Leigh

Staked By: JP Date: 4/9/21
Revised By: _____ Date: _____
Revised By: _____ Date: _____
Revised By: _____ Date: _____
As-Built By: _____ Date: _____