


Caution for existing utilities

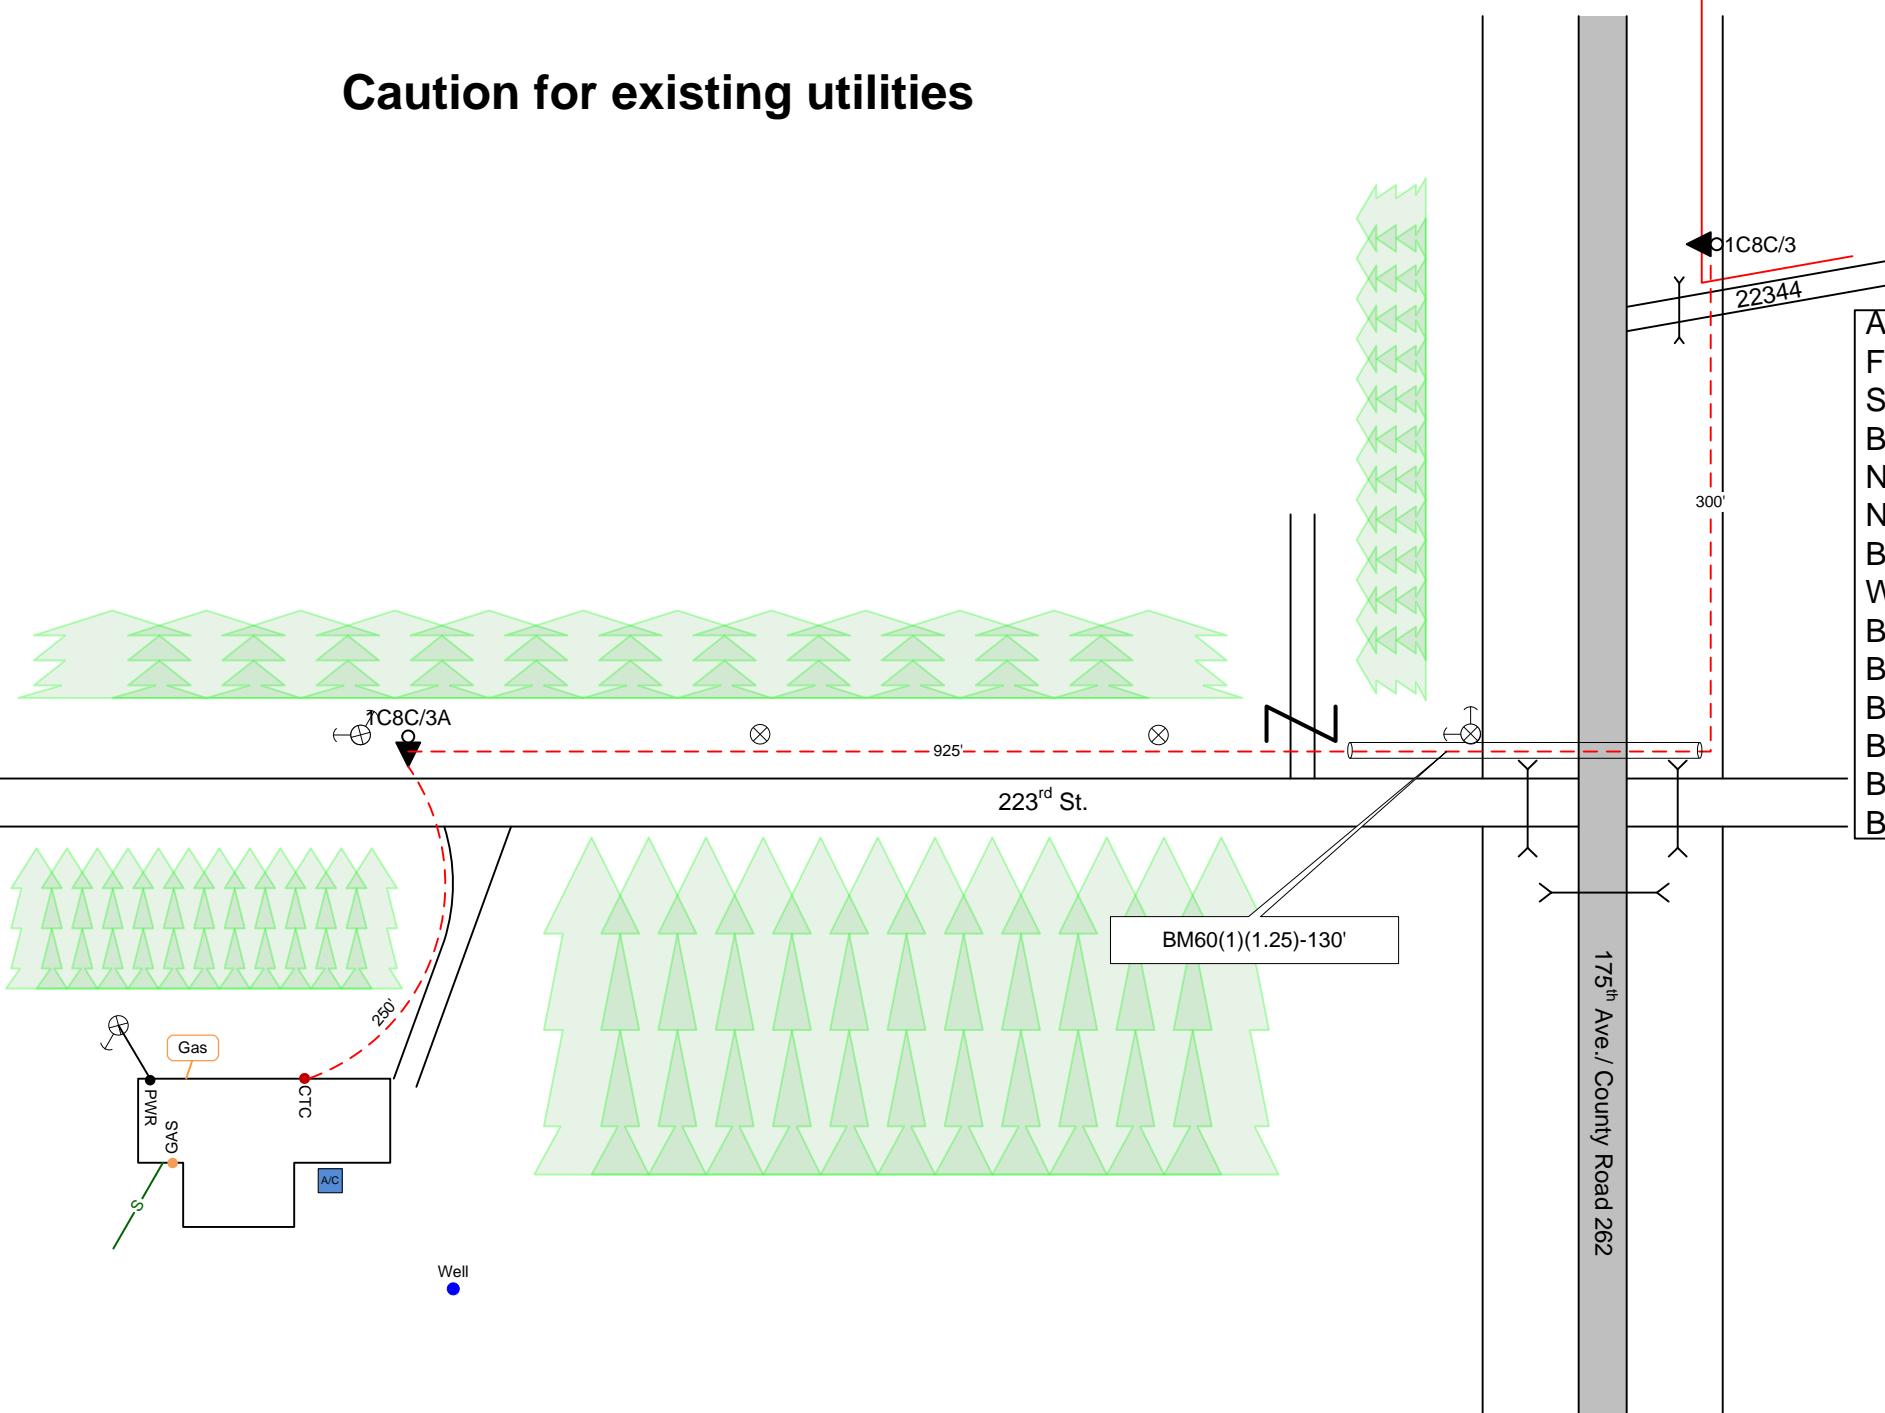

Address: 17339 223rd St.
 F: 488
 SEBO4: 270'
 BFO24: 1245'
 NIDF: (T)
 NID: 8
 BM83: 1
 WBDO: 5
 BDO5(AGS): 1
 BA3: 1
 BM2: 2
 BM53: 1
 BM61: N/A
 BM60: (1)(1.25)- 130'

Staking Sheet	
<u>Consolidated Telephone Company</u>	
Name:	<u>17339 223rd St.</u>
WO:	<u>2021-Freedhem</u>
Exch:	<u>ILEC</u>
Route:	<u>1C8C/3A</u>
ROW:	<u>Drop</u>
State:	<u>Minnesota</u>
County:	<u>Morrison</u>
Range:	<u>31W</u>
Twsp:	<u>42N</u> Section: <u>31</u>
Township:	<u>Ripley</u>
Staked By:	<u>JP</u> Date: <u>4/15/21</u>
Revised By:	<u>_____</u> Date: <u>_____</u>
Revised By:	<u>_____</u> Date: <u>_____</u>
Revised By:	<u>_____</u> Date: <u>_____</u>
As-Built By:	<u>_____</u> Date: <u>_____</u>
Sheet No.	1 of 1