


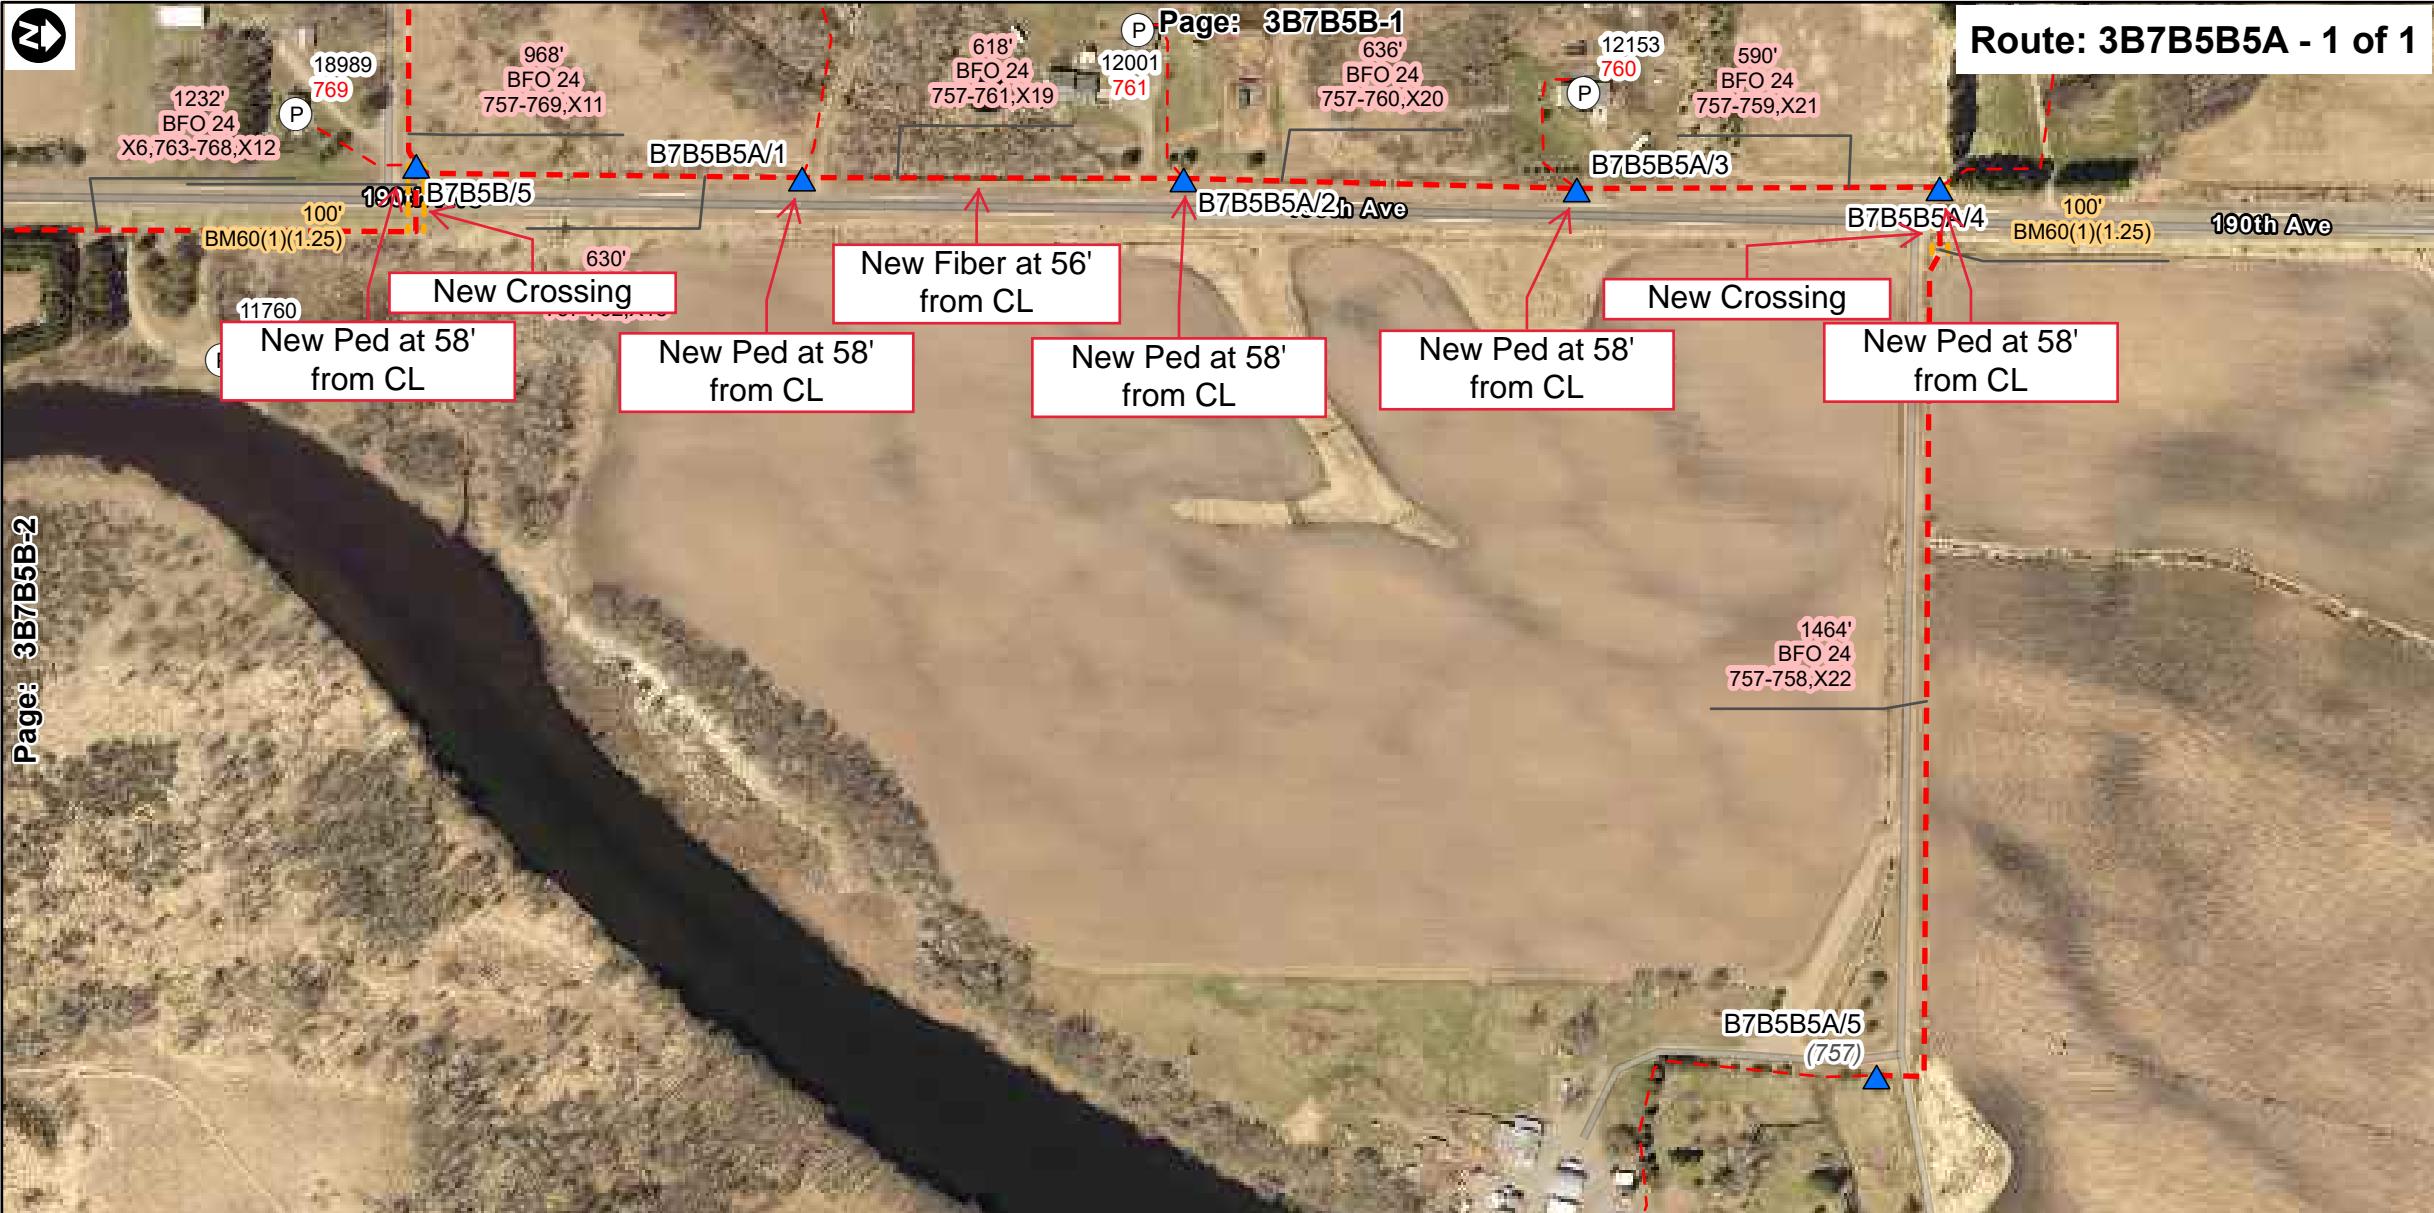

Page: 3B7B5B-2



LOCATION	BA	BDO	BHF	BDO	BM								HBFO			HO	NID	W			XZ		COMMENTS			Project: Reconnect II			
3	4	TYPE	TYPE	(3)	2 (5/8)(8)	21	53	53 A	61(3)	72	73	81	83	24	48	72	96	144	192	288	1	12R	TYPE	BDO	BHF	HBFO			
																										CTC			
Total	0	0	0	0	0	0	0	0	0	0	0	0	0	0	0	0	0	0	0	0	0	0	0	0	0	0	0	0	
																										0	200	400	Prepared by: CTC 218-454-1234 1/3/2022
																										Feet			



Page: 3B7B5B-1