


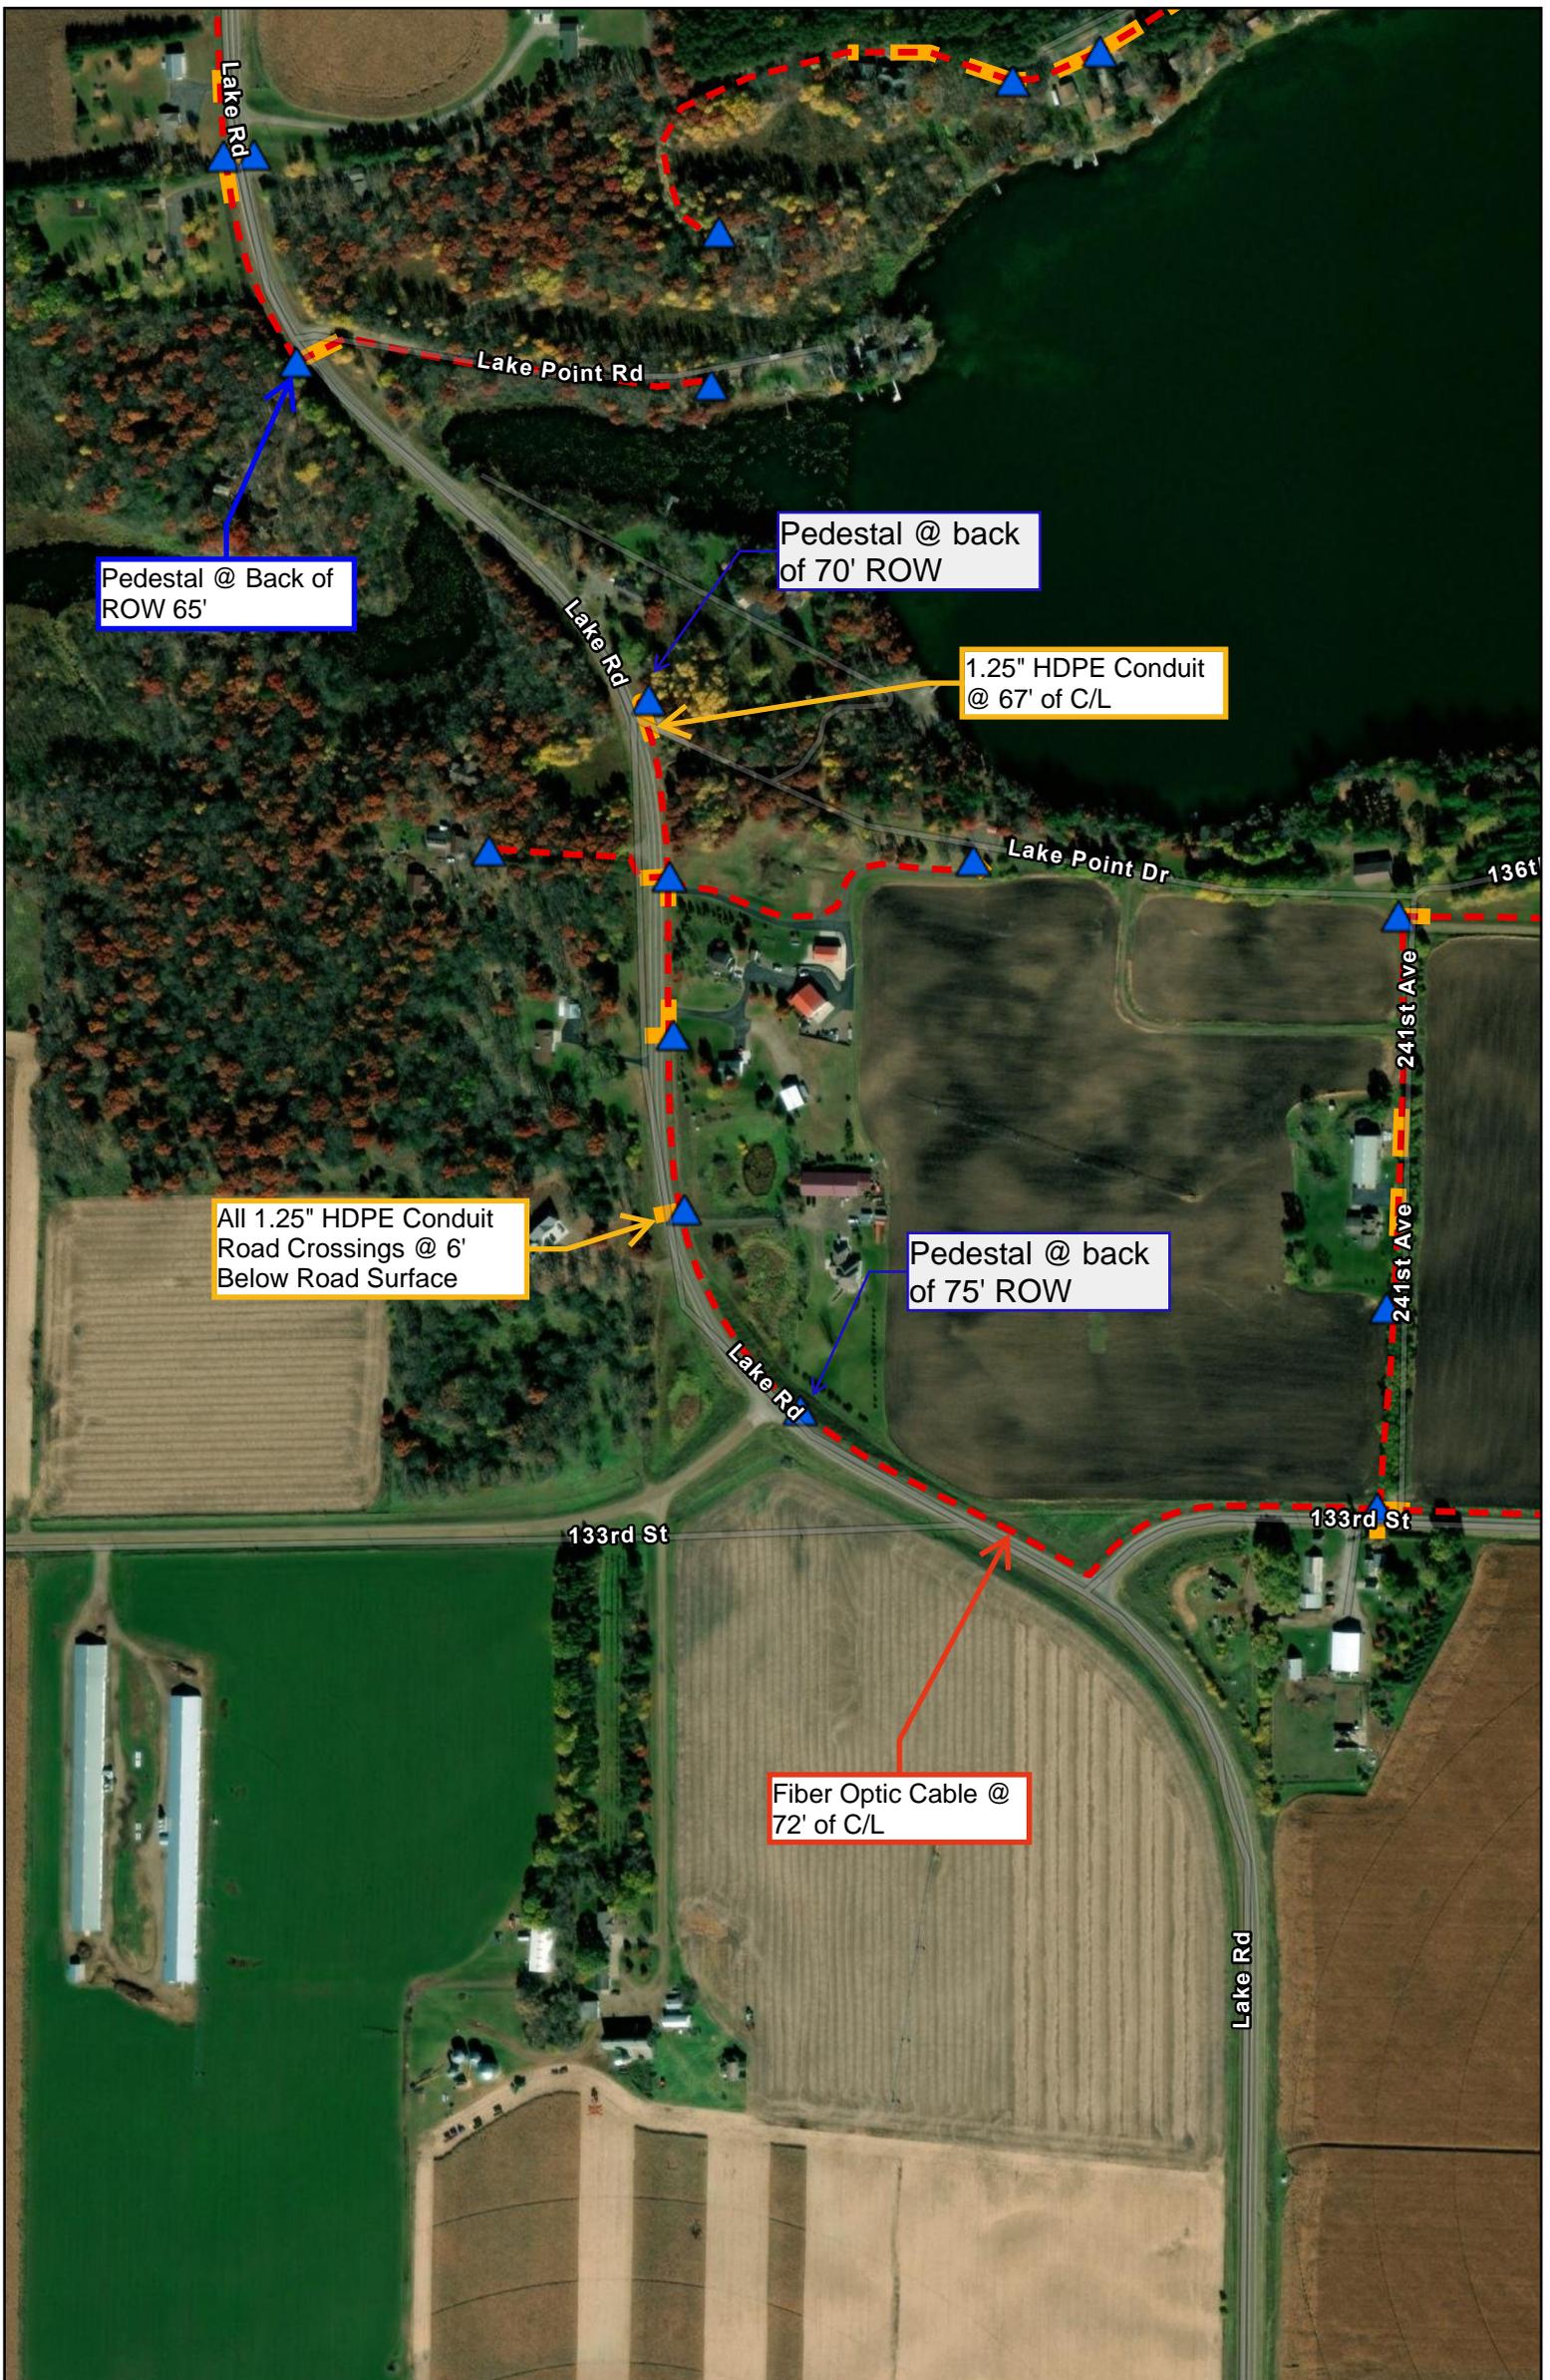

Customer Status	Customer Type	Pedestals	CO and Cabinets	Distribution Fiber Cable	Conduit	Public Waterways
Active	Business	Complete	Cabinet	Buried - Existing	Proposed	Public Ditch/Filtered Natural Watercourse
Inactive	Industrial	Proposed	Central Office	Buried - Proposed	Existing	Public Water Watercourse
Potential	Multi-Unit	Handhole	Service Drop Cable	Network Fiber Cable		Public Lakes
Ready for Cutover	Residential	Proposed	Buried - Proposed	Buried - Existing		Private Easement Area
Requested		Existing	Buried - Existing	Buried - Proposed		Telco Service Area



Project: CTC ReCon 5		CSAH 36 & LakeRd 1 of 3	
Staked By:	Date:	 Cooperative Network Services, LLC 14 Main St SW - Menahga, MN 56464 218-564-3000	
Revised By:	Date:		
As Built By:	Date:		
ROW Width: 65'	490	Prepared By: Lance Cullen	
		ArcGIS Online 12/14/2025	



Customer Status	Customer Type	Pedestals	CO and Cabinets	Distribution Fiber Cable	Conduit	Public Waterways
Active	Business	Complete	Cabinet	Buried - Existing	Proposed	Public Ditch/Filtered Natural Watercourse
Inactive	Industrial	Proposed	Central Office	Buried - Proposed	Existing	Public Water Watercourse
Potential	Multi-Unit	Handhole	Service Drop Cable	Network Fiber Cable		Public Lakes
Ready for Cutover	Residential	Proposed	Buried - Proposed	Buried - Existing		Private Easement Area
Requested		Existing	Buried - Existing	Buried - Proposed		Telco Service Area



Project: CTC ReCon 5		CSAH 36 & LakeRd 2 of 3	
Staked By:	Date:	 Cooperative Network Services, LLC 14 Main St SW - Menahga, MN 56464 218-564-3000	
Revised By:	Date:		
As Built By:	Date:		
ROW Width:	65'-75'	490	Prepared By: Lance Cullen
		ArcGIS Online 12/14/2025	



Customer Status	CustomerType	Pedestals	CO and Cabinets	Distribution Fiber Cable	Conduit	Public Waterways
Active	Business	Complete	Cabinet	Buried - Existing	Proposed	Public Ditch/Filtered Natural Watercourse
Inactive	Industrial	Proposed	Central Office	Buried - Proposed	Existing	Public Water Watercourse
Potential	Multi-Unit	Handhole	Service Drop Cable	Network Fiber Cable		Public Lakes
Ready for Cutover	Residential	Proposed	Buried - Proposed	Buried - Existing		Private Easement Area
Requested		Existing	Buried - Existing	Buried - Proposed		Telco Service Area



Project: CTC ReCon 5		CSAH 36 & LakeRd 3 of 3	
Staked By:	Date:	 Cooperative Network Services, LLC 14 Main St SW - Menahga, MN 56464 218-564-3000	
Revised By:	Date:		
As Built By:	Date:		
ROW Width: 75'-65'	270	Prepared By: Lance Cullen	
		ArcGIS Online 12/16/2025	