

GENERAL LOCATION ONLY.  
DO NOT USE TO LOCATE FOR EXCAVATION.  
CALL 1-800-252-1166 FOR ONSITE LOCATIONS AND STAKING.




South Map

Scale: 1:1,128



North

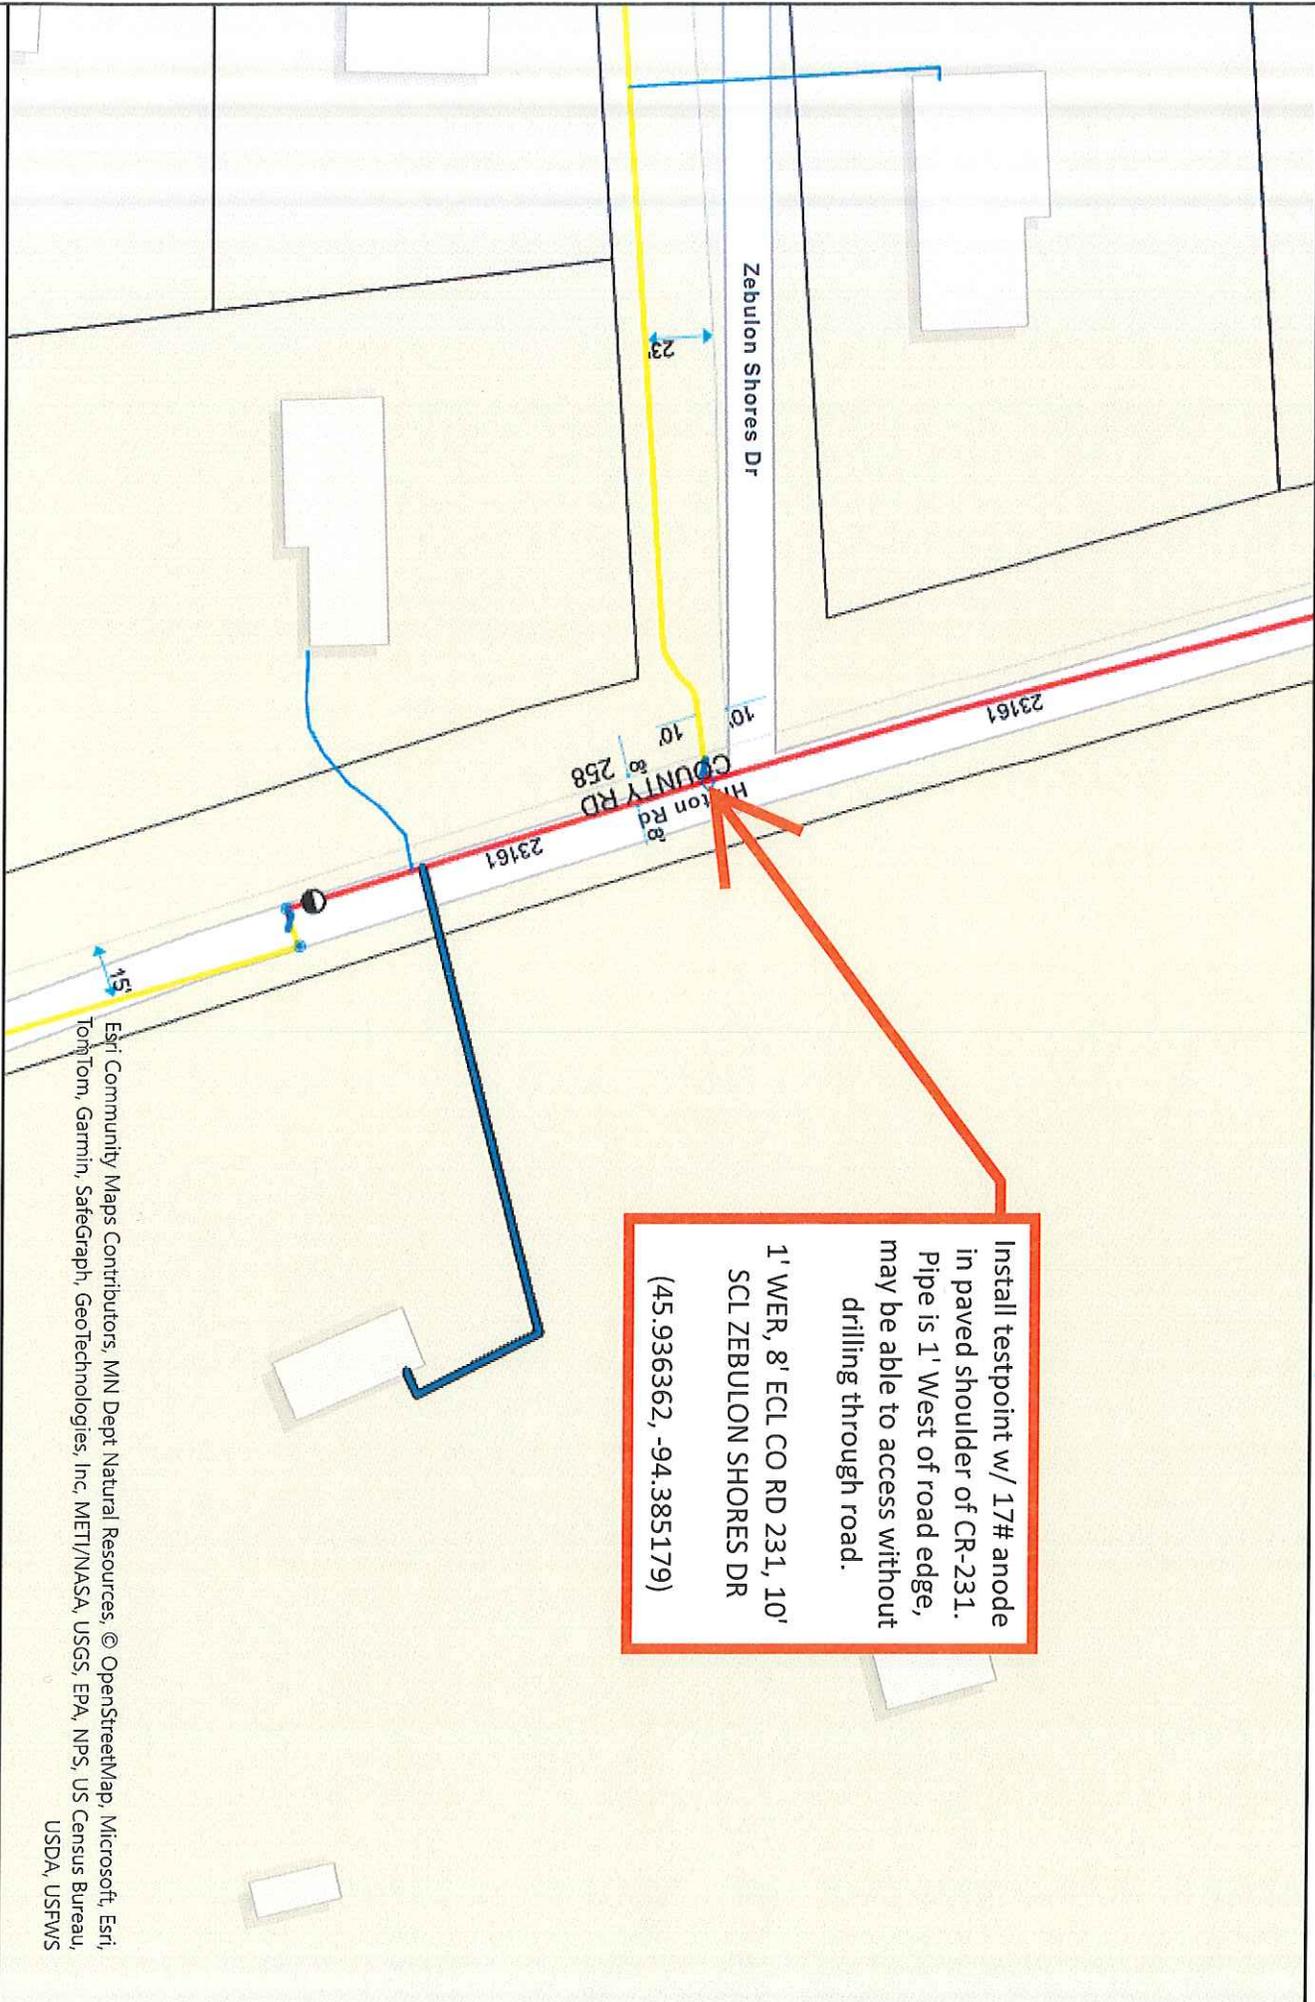

Work Order #: 121096136

City: Little Falls  
Quad/Sec/Twp/Rng: NW/S30/T40/R32

CP Section #: 23161  
CP Area: 1550

Designed By: Ross Barker  
Designer Phone #: 952-322-0383

Esri Community Maps Contributors, MN Dept Natural Resources, © OpenStreetMap, Microsoft, Esri, TomTom, Garmin, SafeGraph, GeoTechnologies, Inc, METI/NASA, USGS, EPA, NPS, US Census Bureau, USDA, USFWS