


BDO5 (AGS)- 1
BA3- 1
BM 2- 1
BM 53(A)- 1
BFO 24- 776'

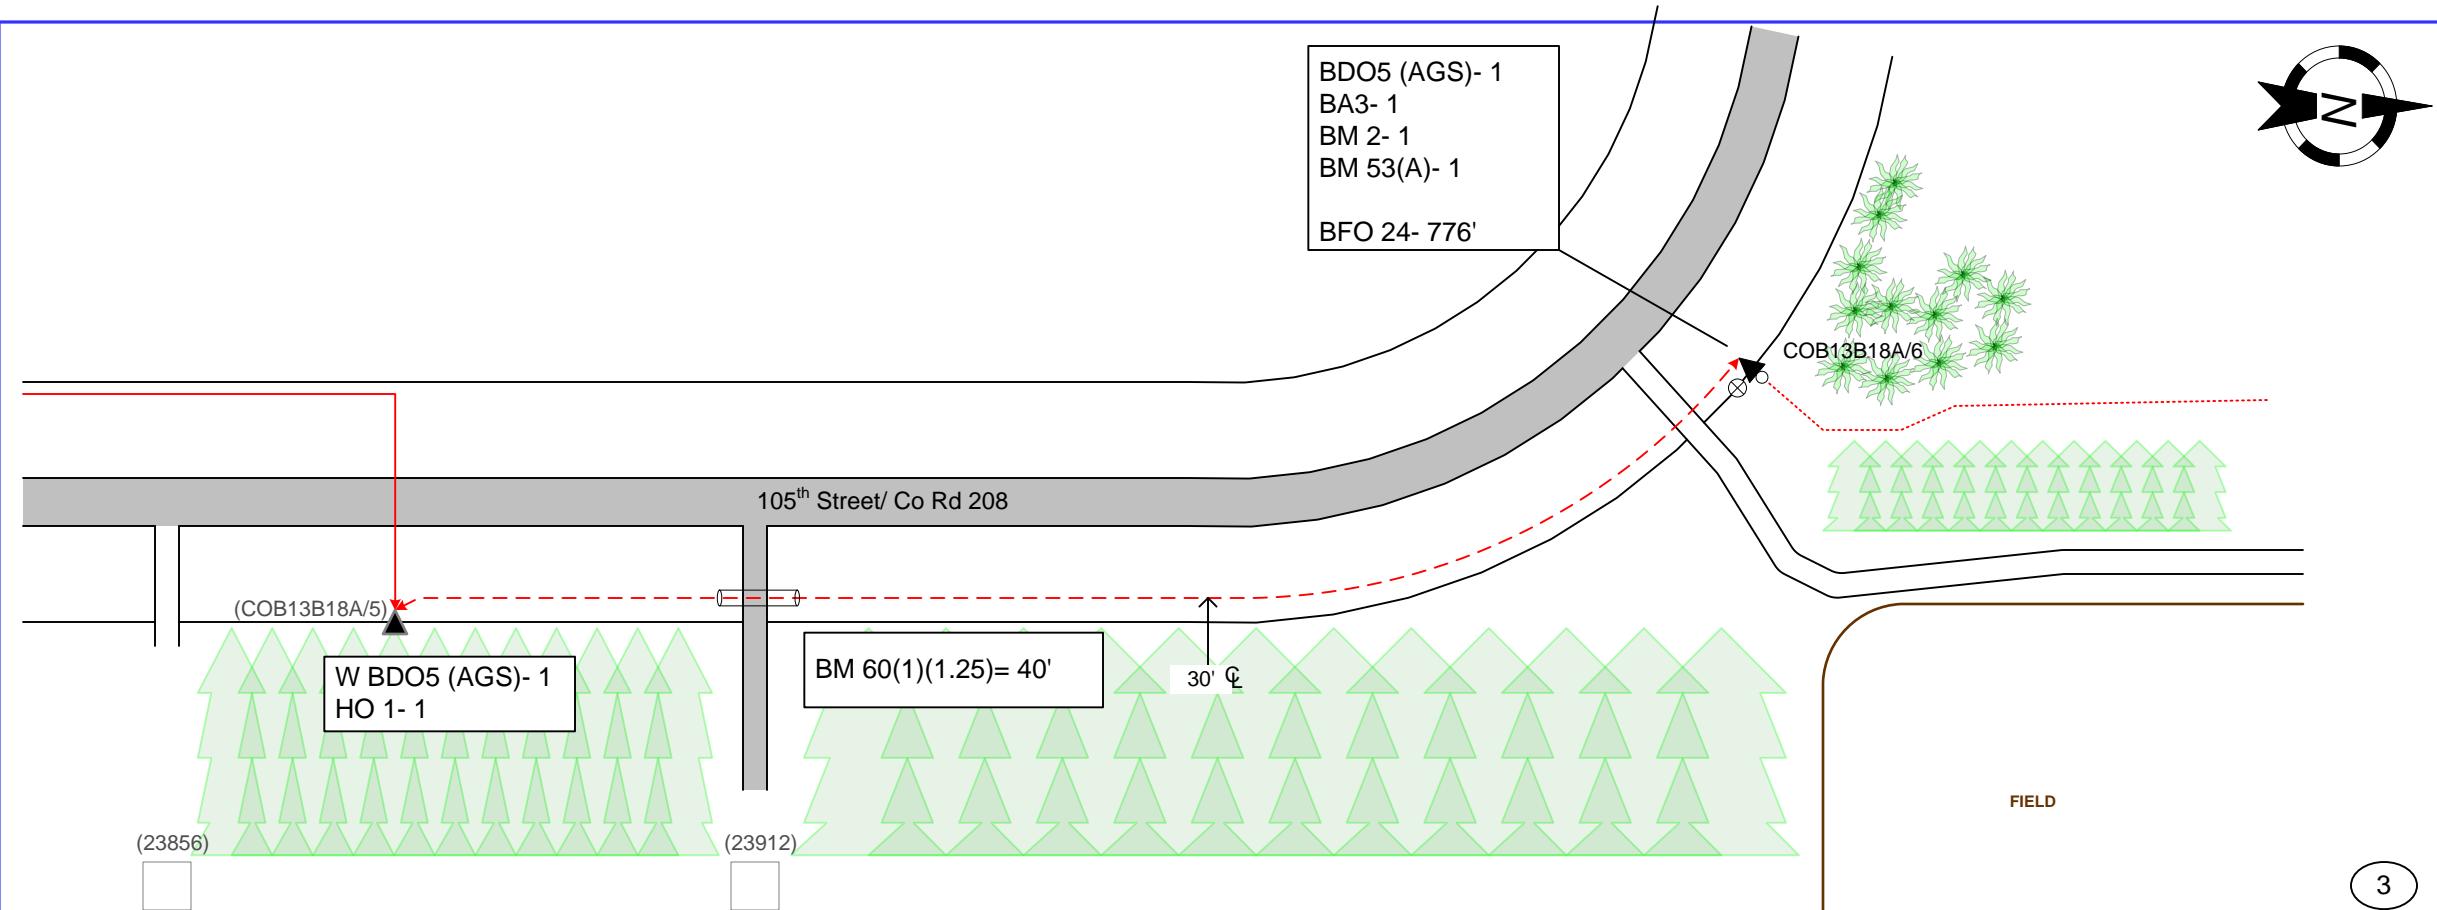

As Staked

Consolidated Telephone Company

Name: COB13B18A-06
WO: 2017 CTC
Exch: Randall
Route: COB13B18A
ROW: Mainline
State: Minnesota
County: Morrison
Range: 30W
Twsp: 130N Section: 3

Township: Darling

Staked By: EMD Date: 10-26-18
Revised By: _____ Date: _____
Revised By: _____ Date: _____
Revised By: _____ Date: _____
As-Built By: _____ Date: _____

Sheet No. 01 of 01