


Quost Ref#

CR43 12m2 HPS

START: 10-17-2011

FINISH: 11-21-2011

Telco Running Line
46' OFF C/L

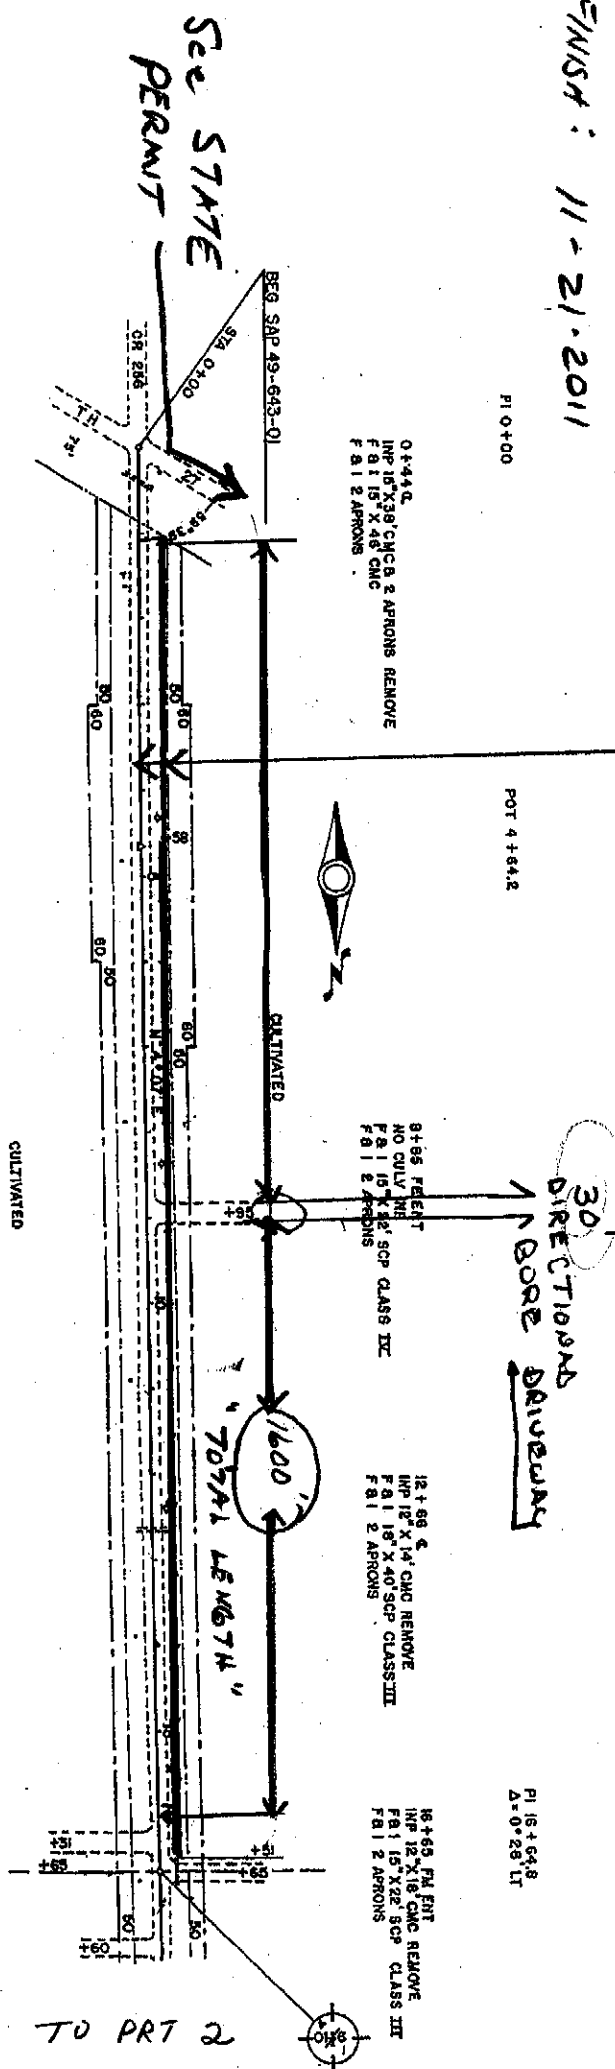

Township: Little Falls
TWN:40N
R: 32N
Sect: 9
City: Little Falls

QWEST /dba Century Link

Note: Prints 1-2.
Work required to place new fiber telco cable to an existing Cell Site located
At 15738 153rd St. in the City of Little Falls, Minnesota.

Note:
County permit required to place by plow starting except as noted on print
For road crossing and woods located on West side of Morrison Co Rd 43
Blvd area (D-Bore).

Note:
Work includes plowing a 1.25" in Diameter armored conduit @ depth of 48"
in the West Blvd area Of Morrison Co Rd 43

For a distance of approx 3800' from the intersection of
State Hwy 27 & CR43 to the intersection of CR43 & CR 259.

Further work includes placing a new Qwest hand hole at the intersection of
CR 43 & CR 259.

Telco running line to be at or near 46' from Center Line of Morrison Co RD 43


- ** Locate all facilities before digging
- ** Pothole all facilities before crossing
- ** Restore to ^{COUNTY} Satisfaction

PR 7-3

FIRST: 11-21-2011

00059

Running line "Tide"
30' OFF C/K.

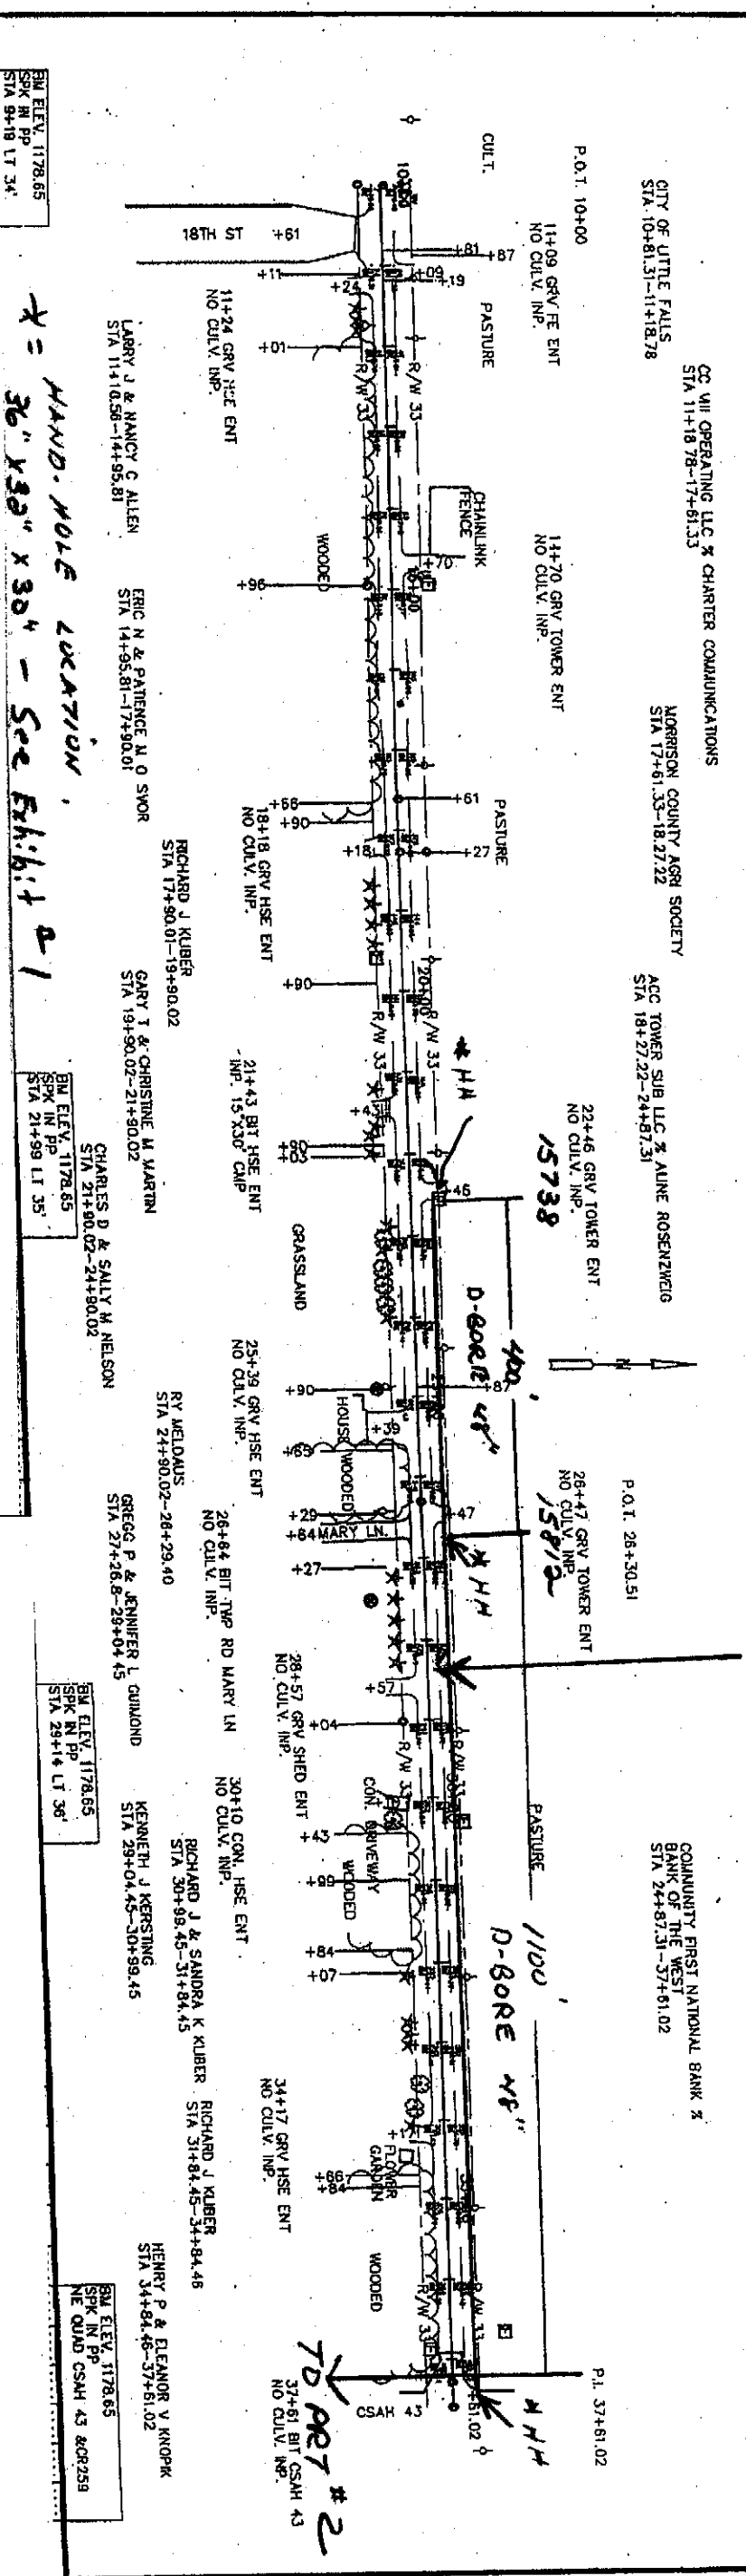

X = HAND-HOLE LOCATION - See Exhibit 21
36" x 30" x 30" -

- **Locate all facilities before digging**
- **Pothole all facilities before crossing**
- **Restore to State Satisfaction**

Township: Little Falls
TWN:40N
R: 32N
Sect: 9
City: Little Falls
Morrison Co Rd 43 & State Hwy 27.

QWEST /dba Century Link

Note: Prints 3.

Work required to place new fiber telco cable to an existing Cell Site located

At 15738 153rd St. in the City of Little Falls, Minnesota

Note:

County permit required to place Directional Bore from the intersection of Co RD 43 & Co Rd 259 heading West to cell site located at 15738.

Note:

Note :
*Work includes directional boring a 1.25" in Diameter armored conduit@ depth of 48"
in the North Blvd area of Co Rd 259

for a distance of approx 1500' from the intersection of CR 43 & CR 259. Further work includes placing a new Qwest hand hole at the intersection of CR 43 & CR 259.

***Further work includes placing 2 more hand holes**

at the driveway of cell site 15812 and at the

Driveway of cell site 15738 as noted on prints.

*Telco running line to be at or near 30' from Center Line of Morrison Co RD 259