


GENERAL LOCATION ONLY.
DO NOT USE TO LOCATE FOR EXCAVATION.
CALL 1-800-252-1166 FOR ONSITE LOCATIONS AND STAKING.

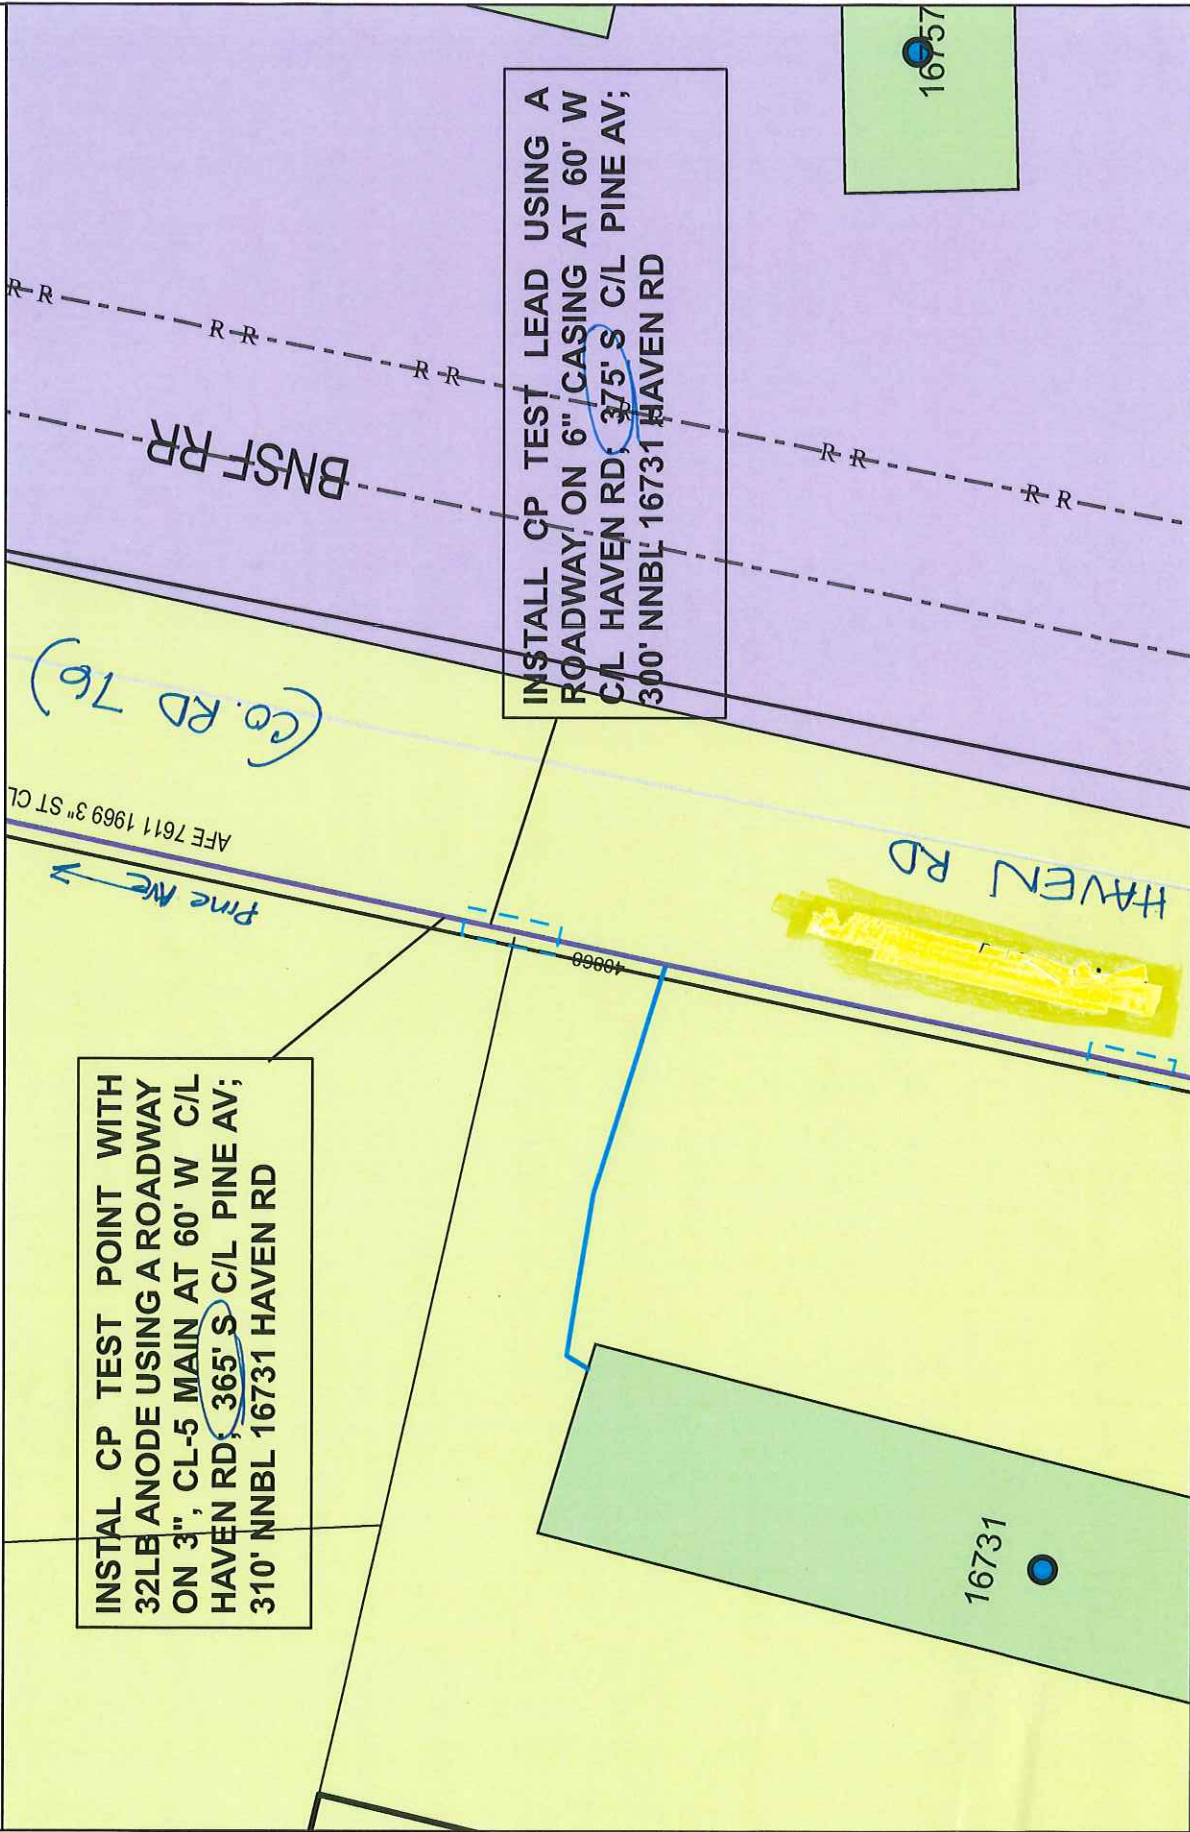

North

Scale: 1" = 62'



Work Order #: 84731130

Design Date: 09-28-2017

City: LITTLE FALLS

Quad/Sec/Twp/Rng: SW SEC-26/ T-41/ R-32

CP Section #: 40868

CP Area: AL1549-3


Designed By: P TEESELINK

Designer Phone #: 612 910 1378

GENERAL LOCATION ONLY.
DO NOT USE TO LOCATE FOR EXCAVATION.
CALL 1-800-252-1166 FOR ONSITE LOCATIONS AND STAKING.



Scale: 1" = 62'

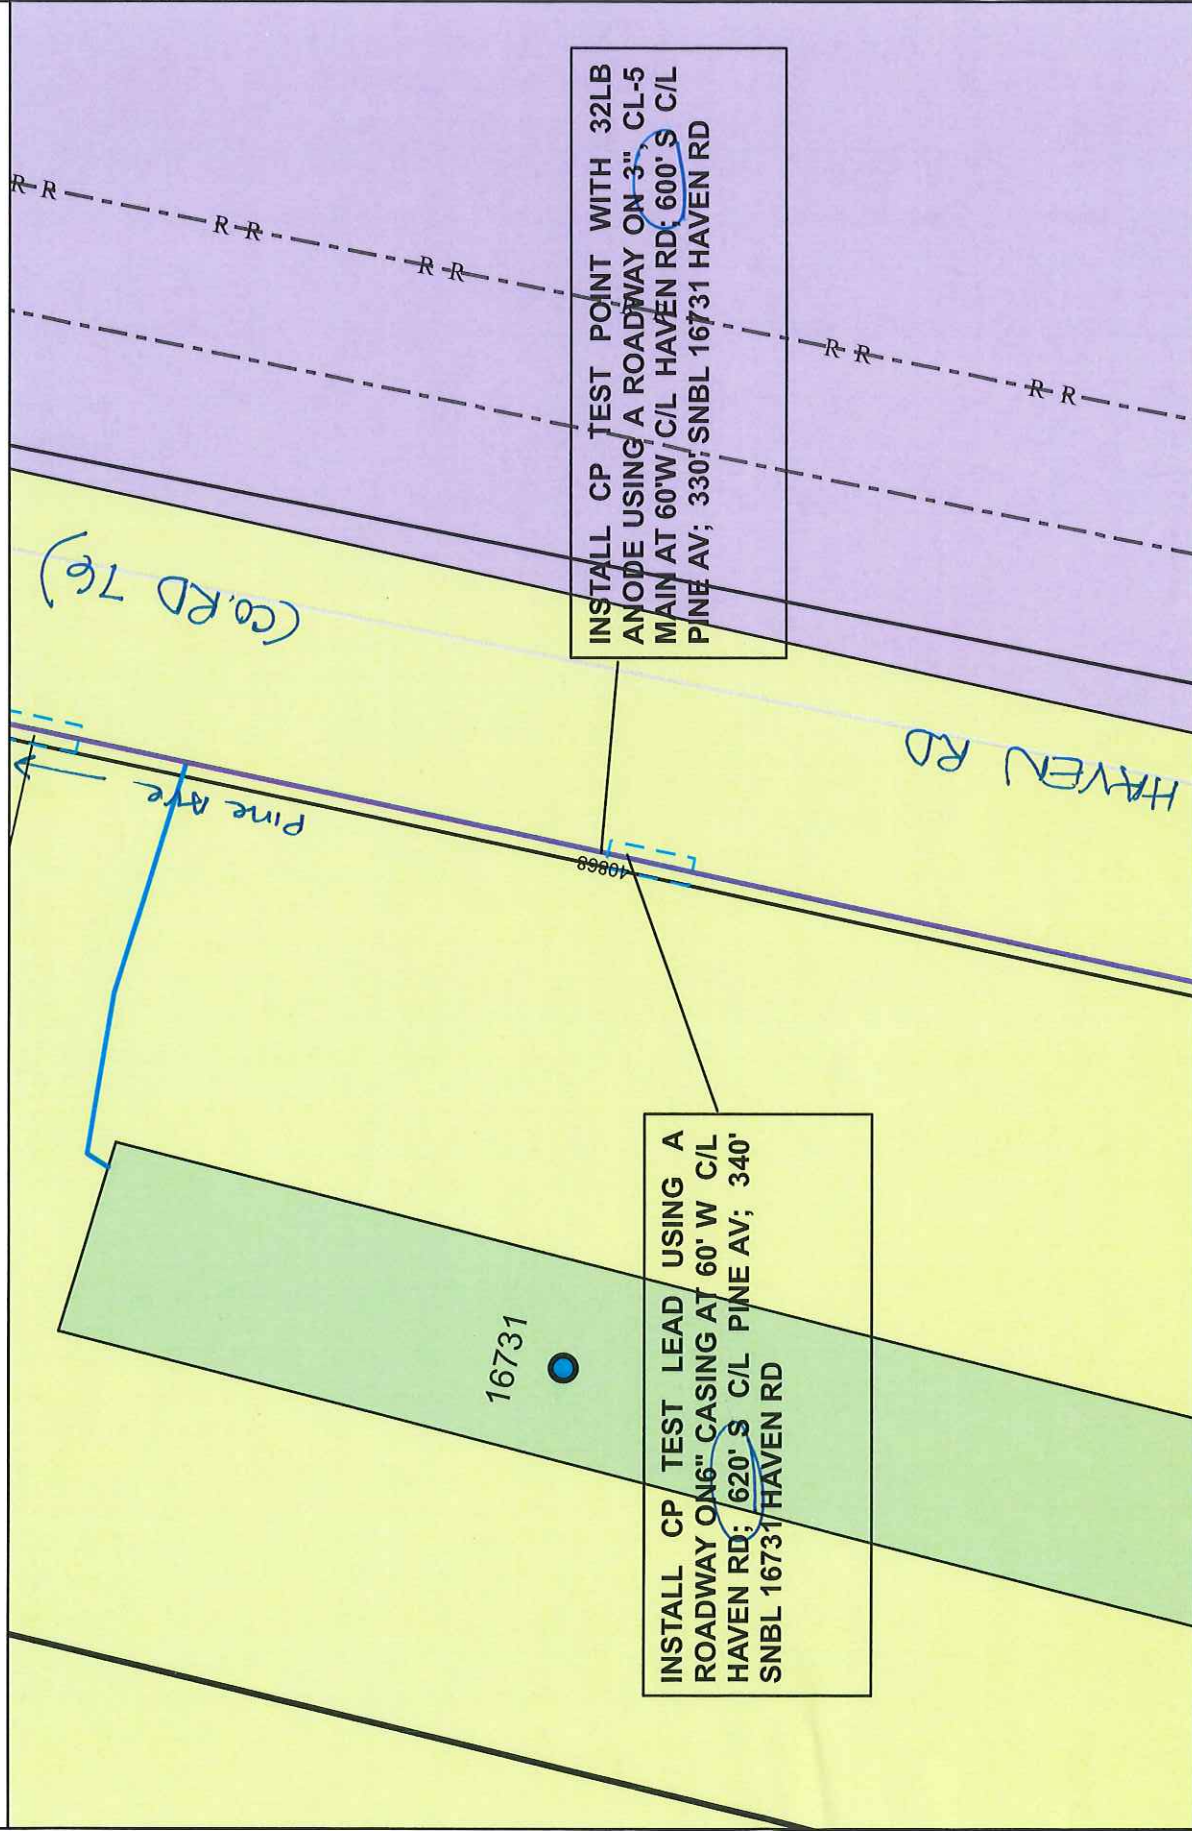

Work Order #: 84731130
Design Date: 09-28-2017

City: LITTLE FALLS
Quad/Sec/Twp/Rng: SW SEC-26/T-41/R-32

CP Section #: 40868
CP Area: AL1549-3

Designed By: P TEESELINK
Designer Phone #: 612 910 1378